


MC KINNEY ROAD

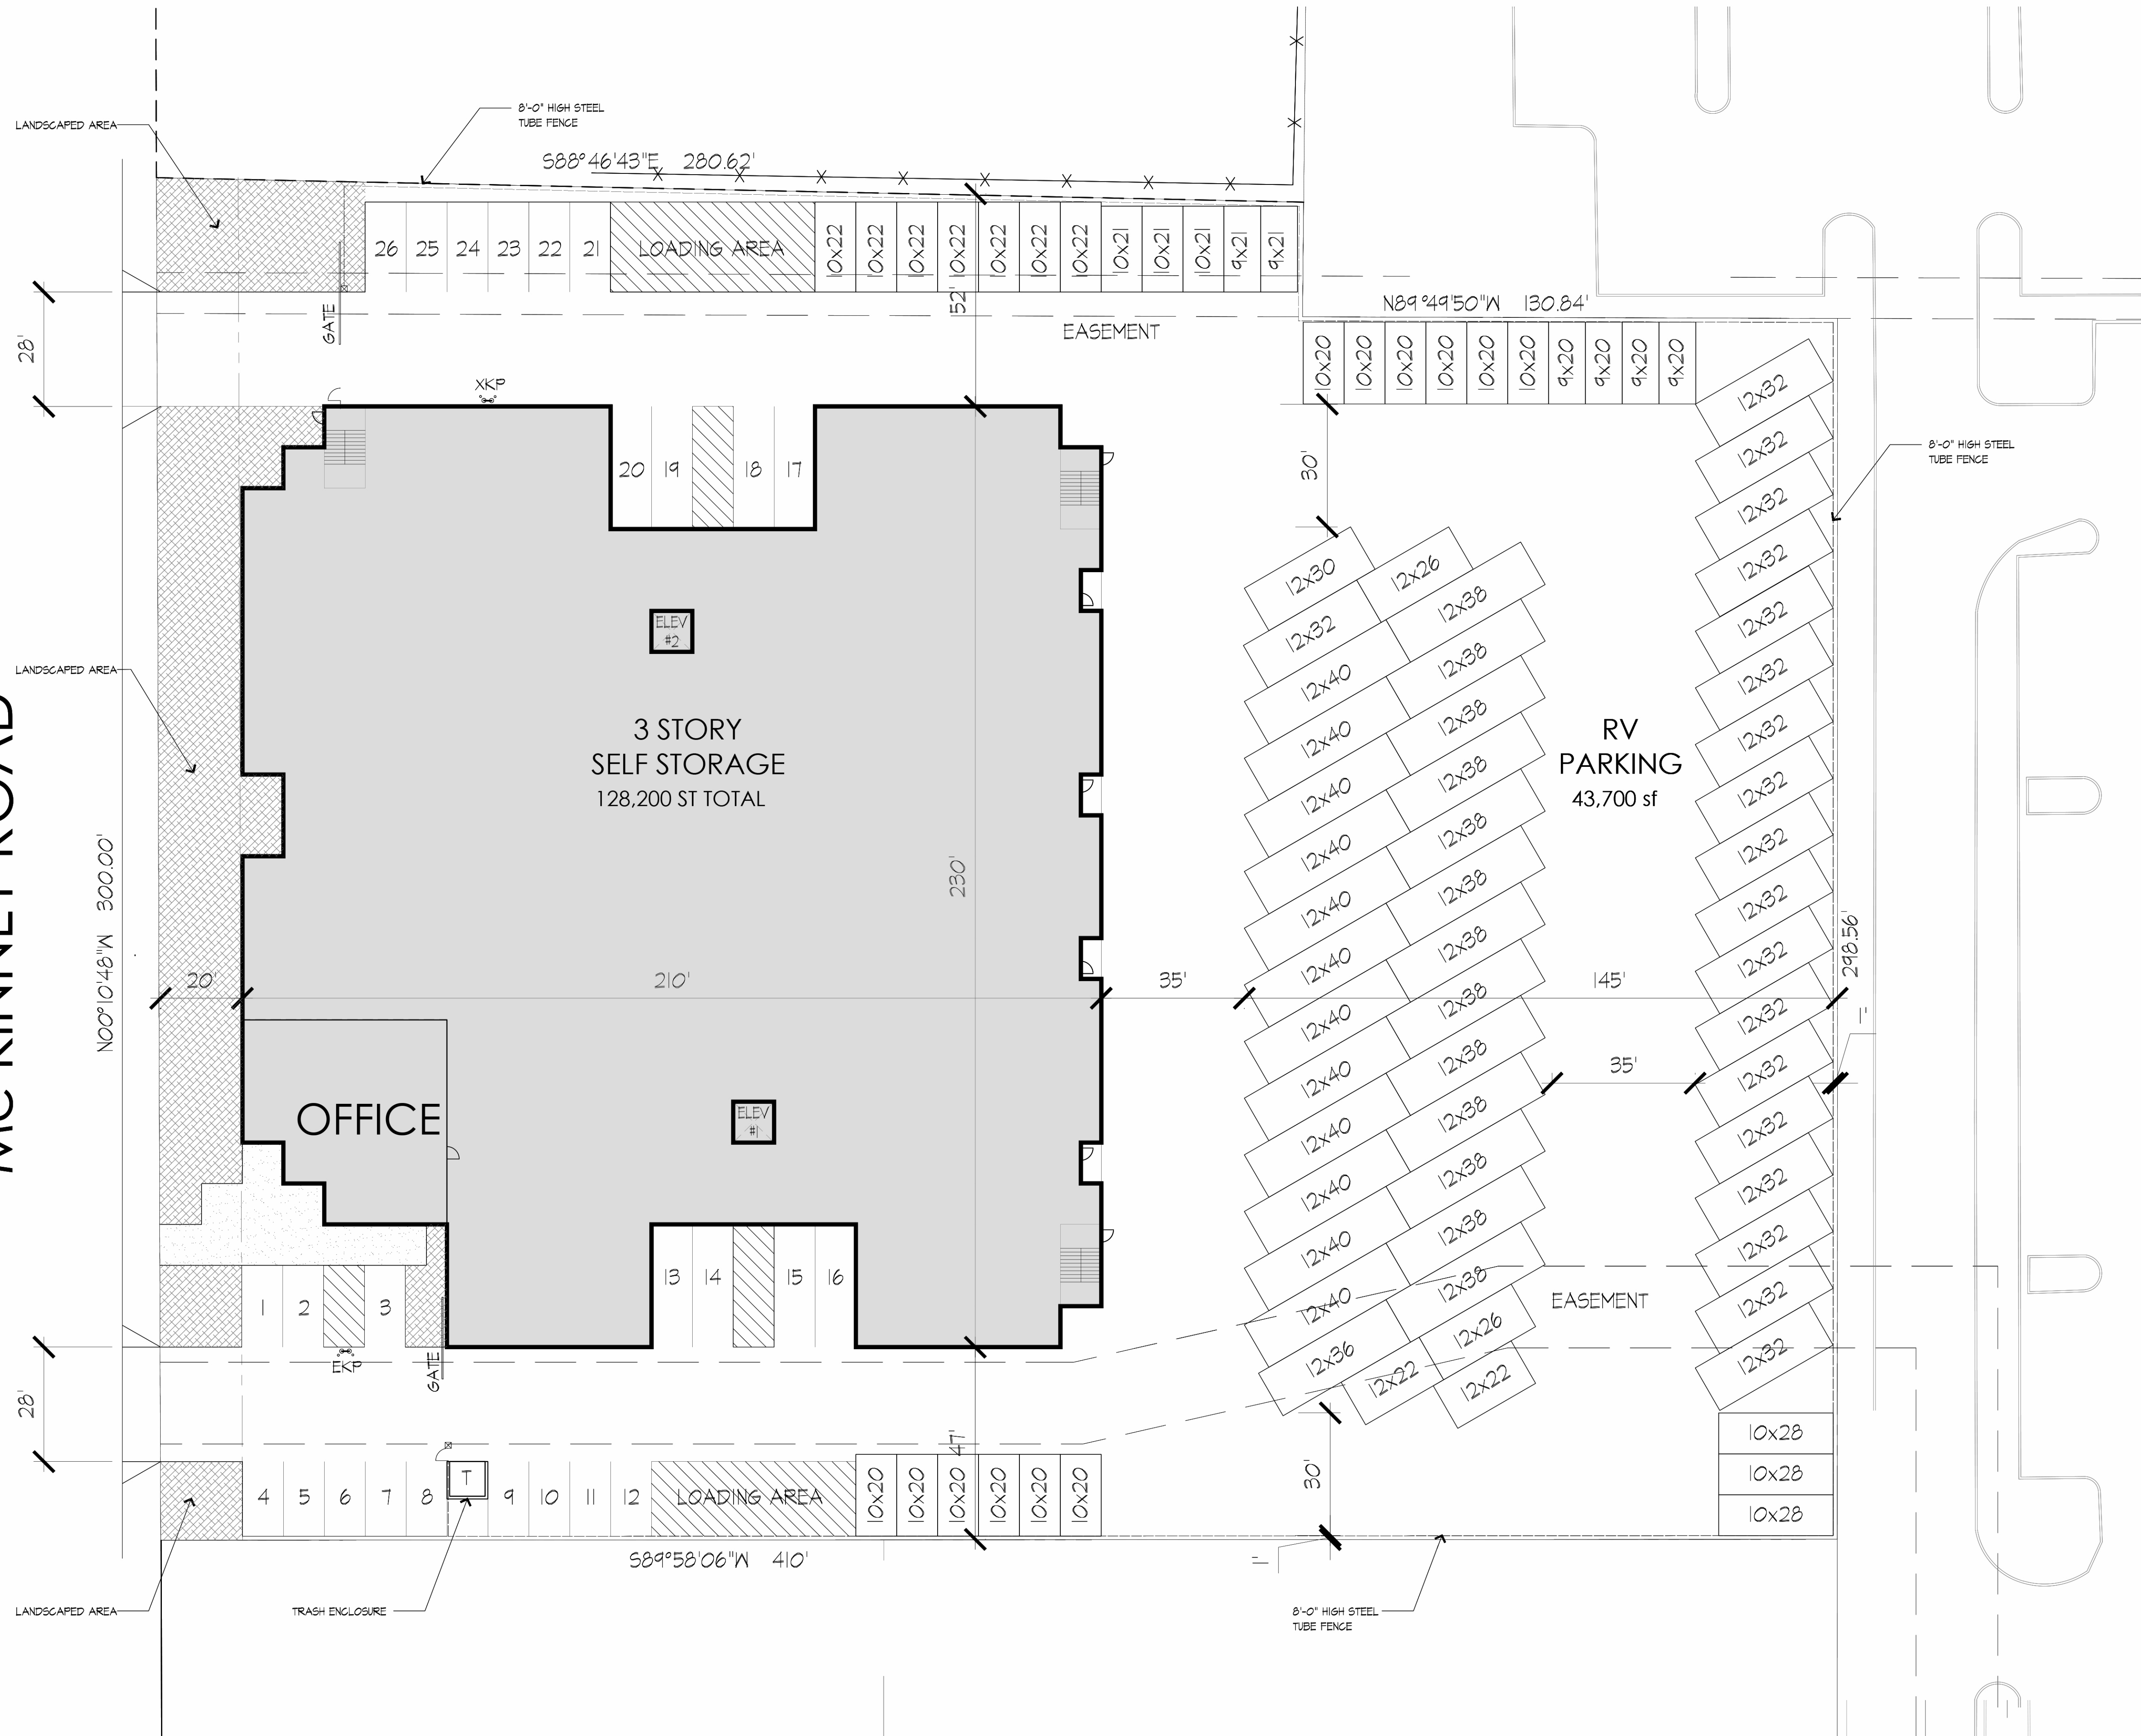

OWNER / DEVELOPER

TOM LAVIN
SUPERIOR STORAGE GROUP
117 RIVERDALE DRIVE
COVINGTON, LA 70433

DESIGN CONSULTANT

ANGIE GUERIN
MAKO STEEL
5650 EL CAMINO REAL
CARLSBAD, CA 92008
PHONE: 800-677-7150
E-MAIL: AGUERIN@MAKOSTEEL.COM

CIVIL ENGINEER

CHUCK DAMMON
DAMMON ENGINEERING, INC.
554 OLD SPANISH TRAIL
SLIDELL, LA 70458
PHONE: 985-649-5832
E-MAIL: CHUCK@DAMMONENGINEERING.COM

PROJECT DATA

LEVEL 1	40,400 SQ. FT.
LEVEL 2	42,800 SQ. FT.
LEVEL 3	42,800 SQ. FT.
STORAGE SUB-TOTAL	126,000 SQ. FT.
OFFICE	2,200 SQ. FT.
BUILDING TOTAL	128,200 SQ. FT.

RV SPACES	
SIZE OF UNIT	No. OF UNITS
RV 9 x 20	4
RV 9 x 21	2
RV 10 x 20	12
RV 10 x 21	3
RV 10 x 22	7
RV 10 x 28	3
RV 12 x 22	2
RV 12 x 26	2
RV 12 x 30	1
RV 12 x 32	19
RV 12 x 36	1
RV 12 x 38	13
RV 12 x 40	12
TOTAL	81



FREMAUX SELF STORAGE

SLIDELL, LA

SITE PLAN

10.6.2021

1

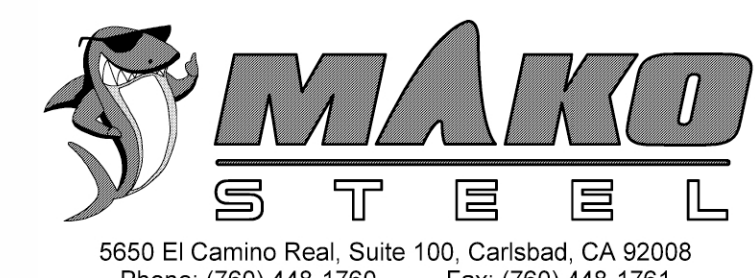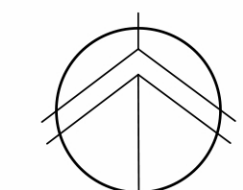

SCALE: 1" = 20'-0"