



REVISIONS	BY

TYLER STREET SHOPPING CENTER
58465 TYLER STREET
SLIDELL, LOUISIANA

JOSEPH F. SCHNEIDER JR., AIA
ARCHITECT
105 EVANGELINE DRIVE, SLIDELL, LOUISIANA 70460
(985) 847-0714
jfsarchitect@charter.net

DRAWN	H. SCHNEIDER
CHECKED	J. SCHNEIDER
DATE	02/01/06
SCALE	1" = 20'-0"
JOB NO.	0522
SHEET	A-2
OF	OF SHEETS

RIGHT-OF-WAY

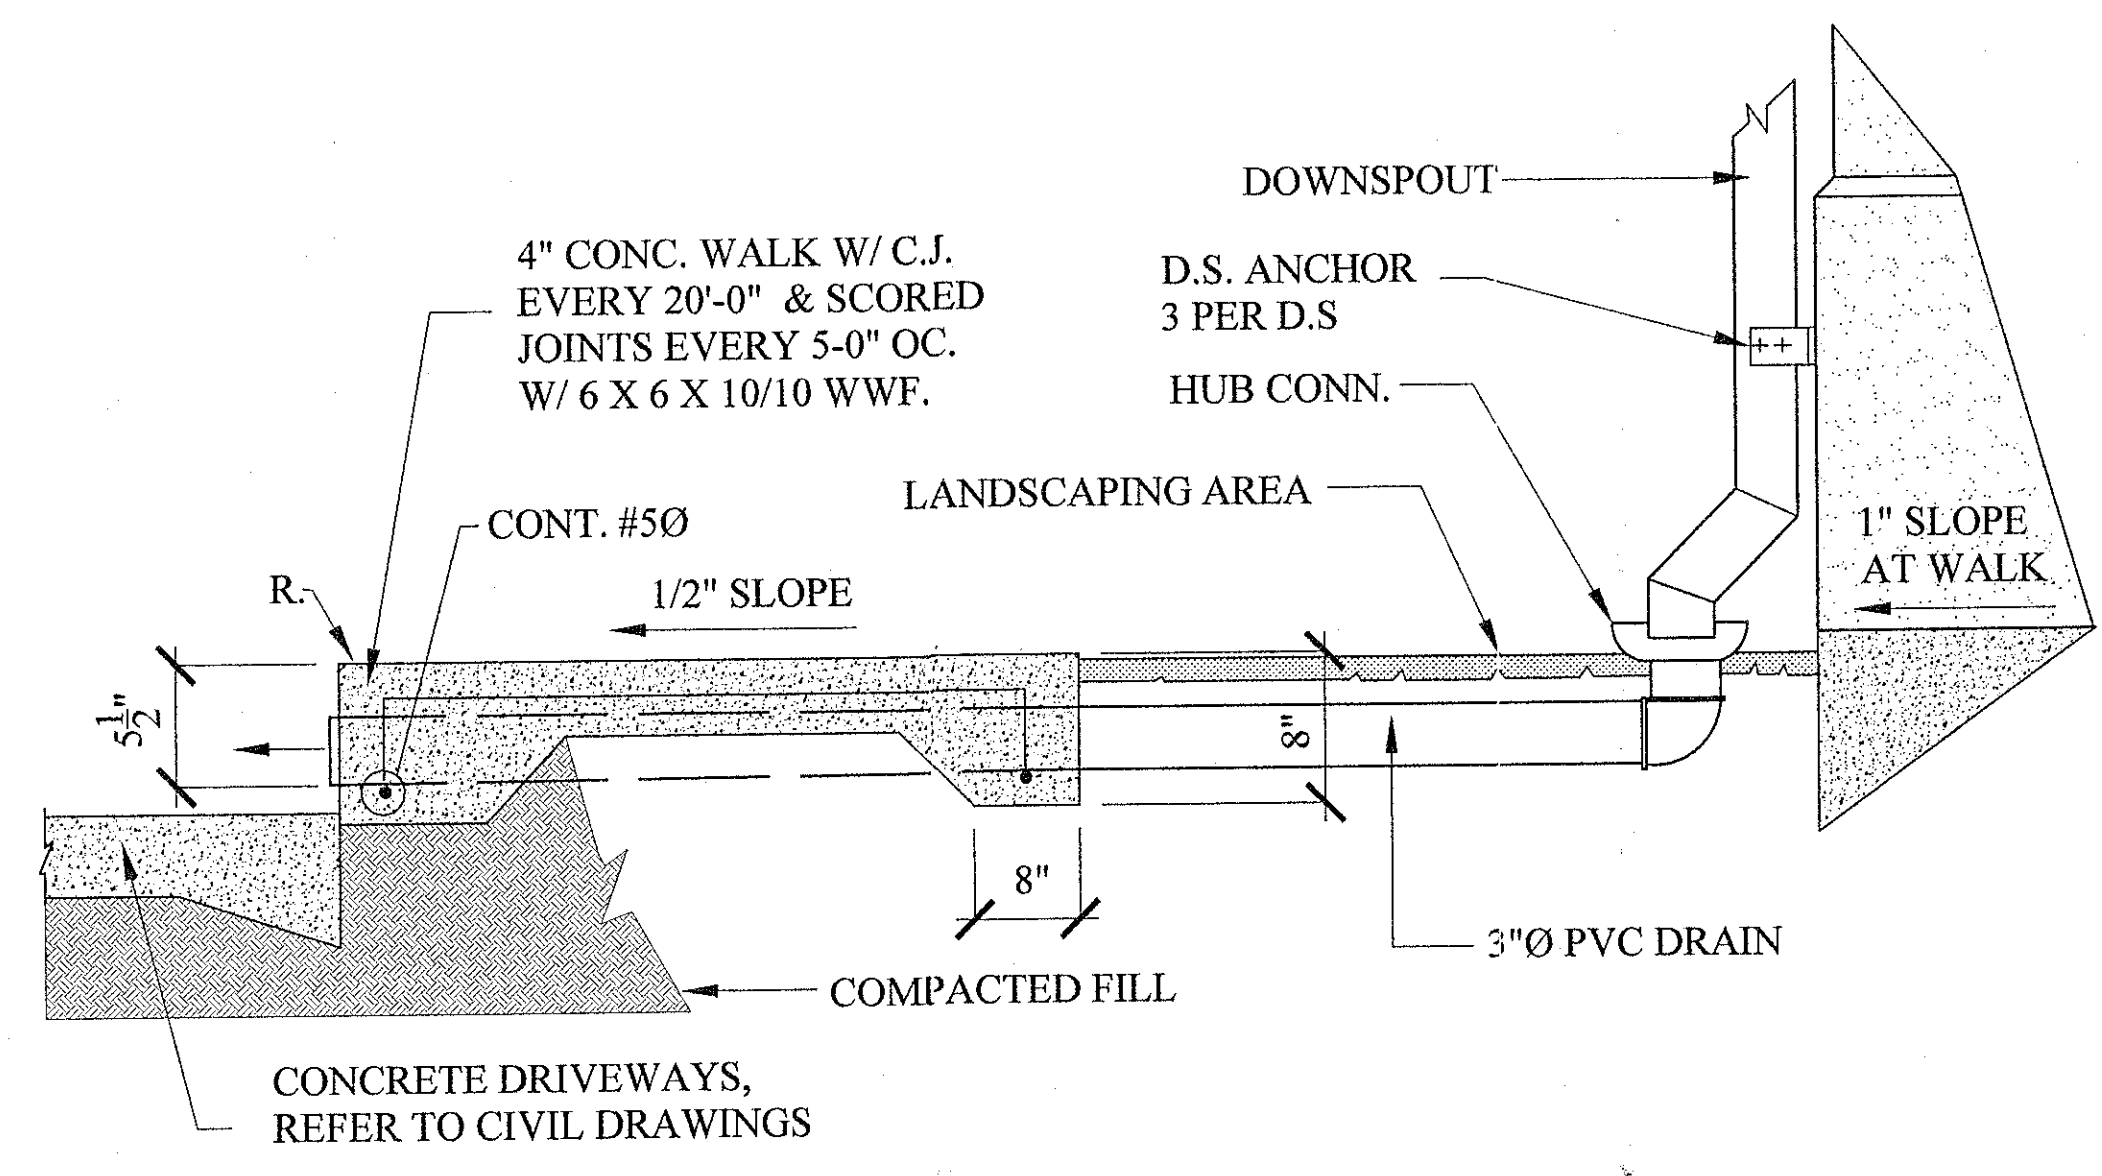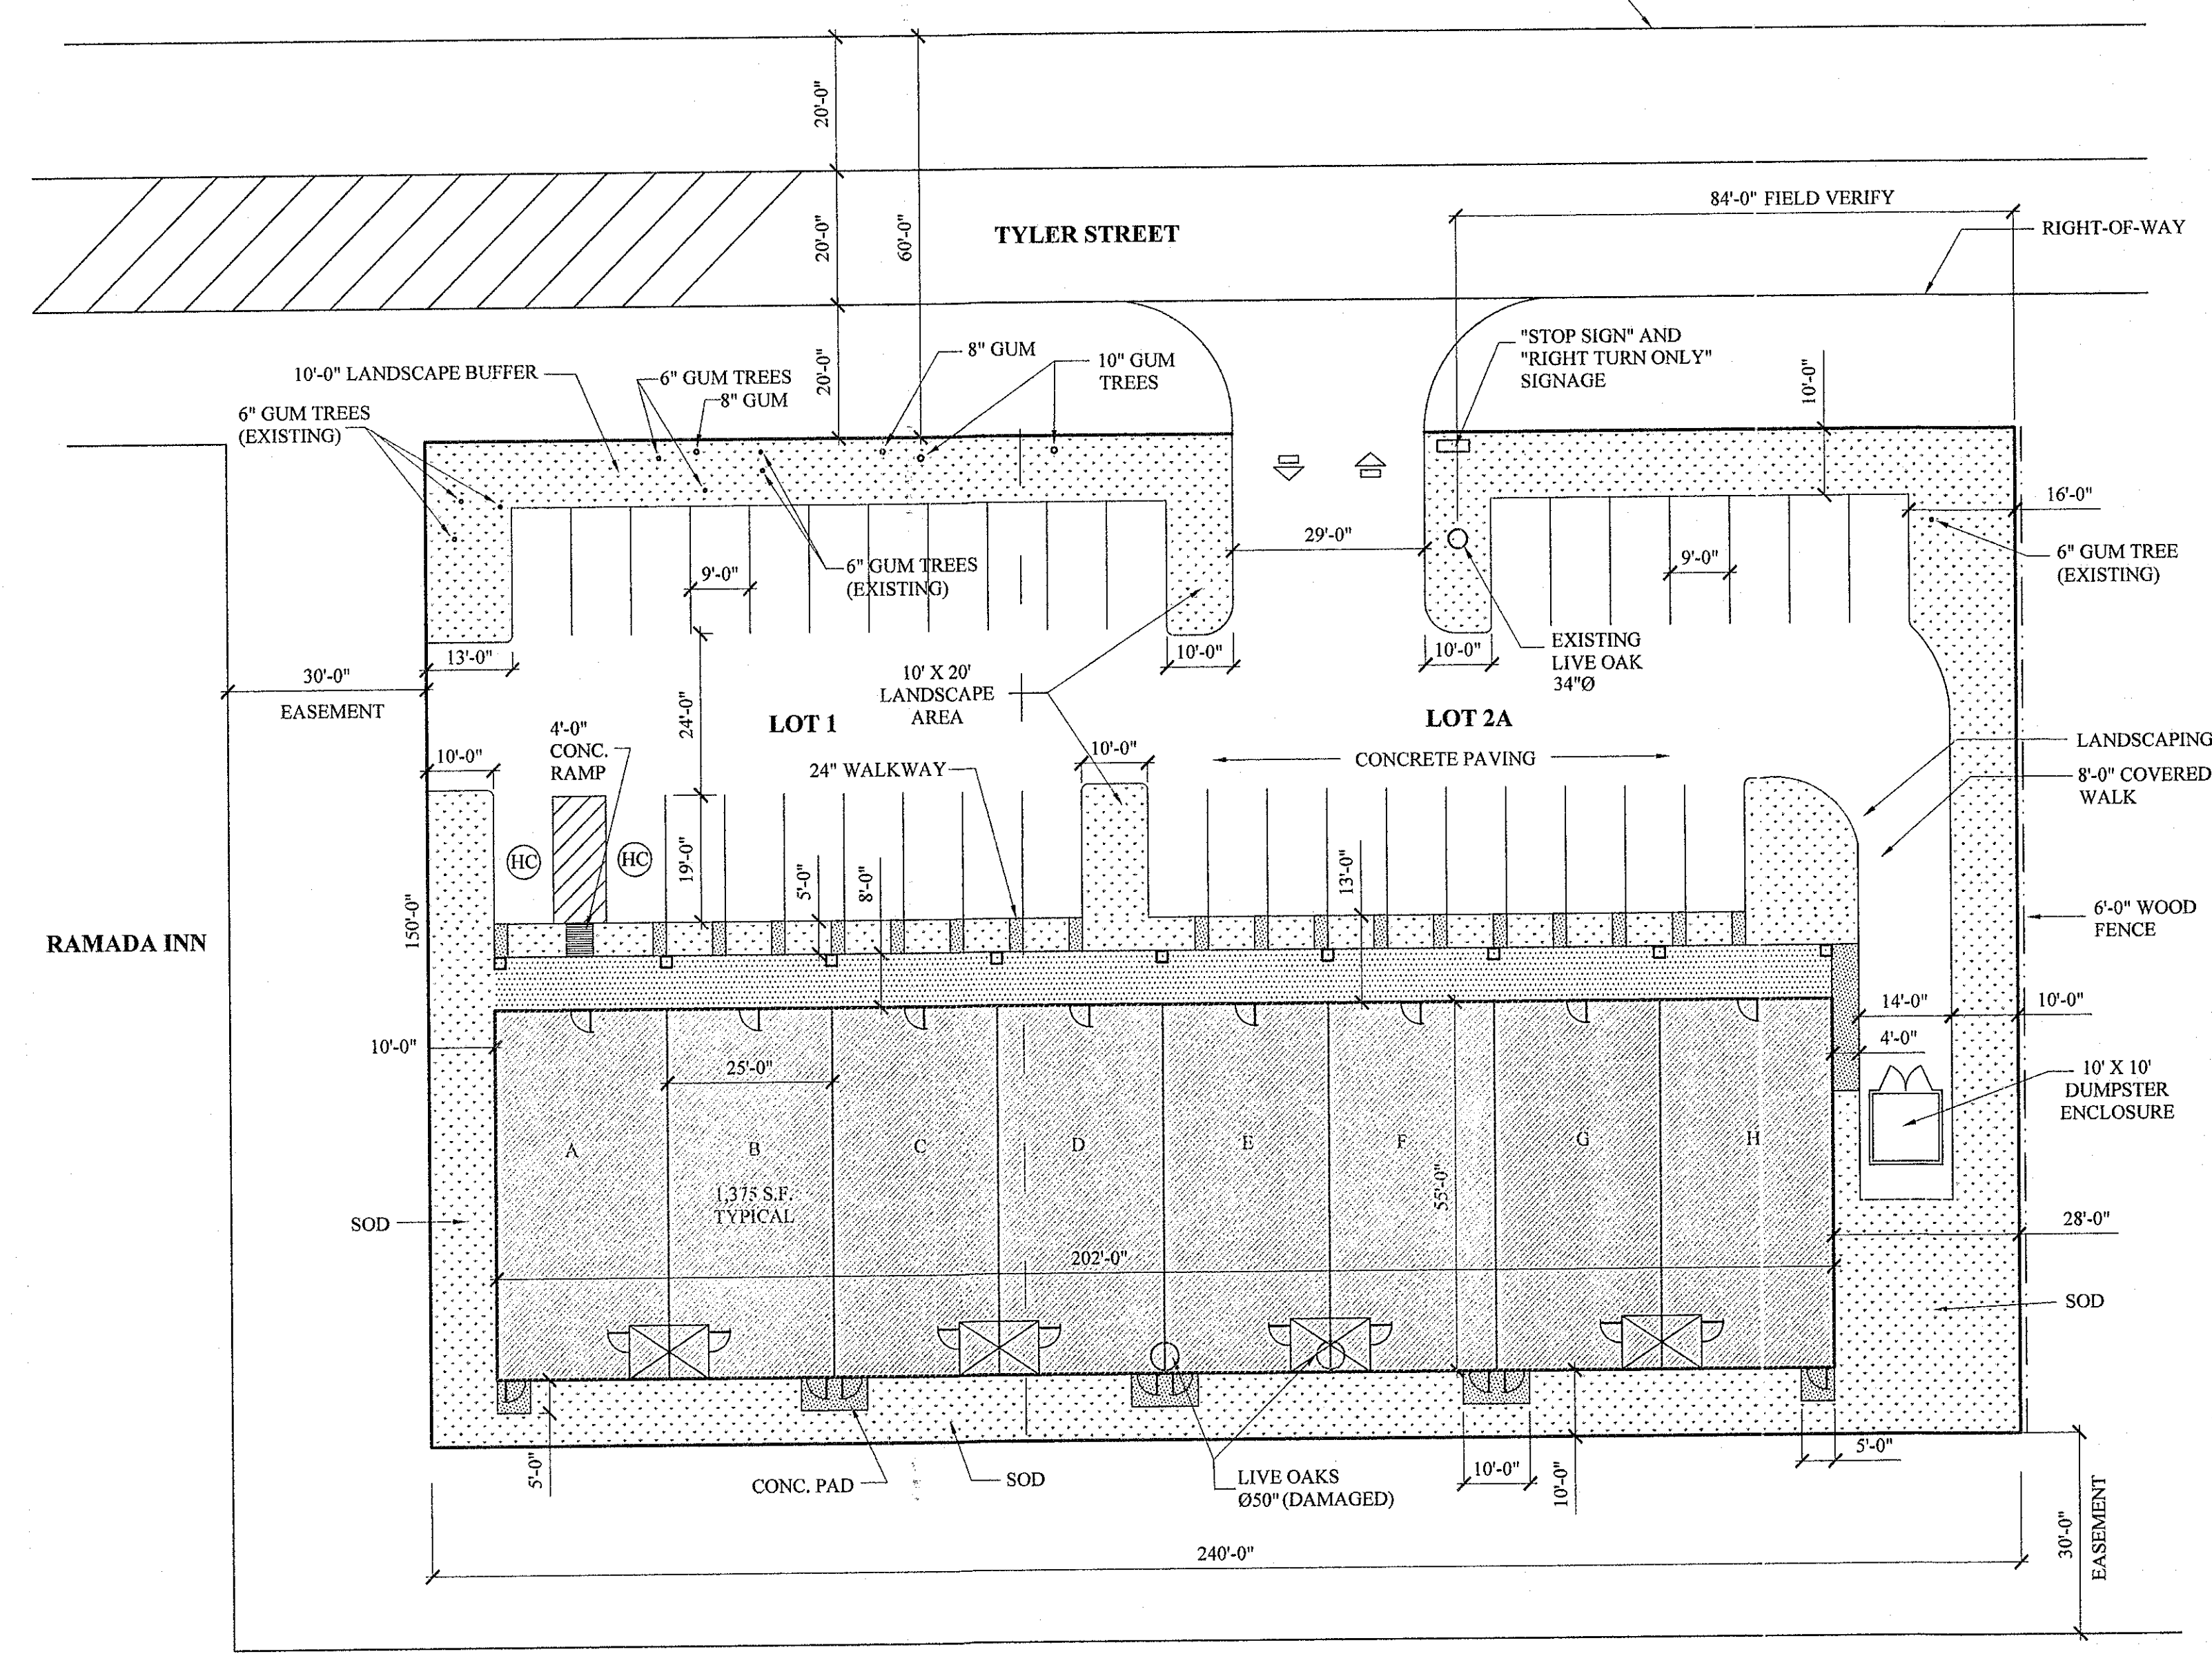


TYPICAL DOWNSPOUT DRAINAGE AT FRONT GARDEN AREA

SITE PLAN

SCALE: 1" = 20'-0"

A-2

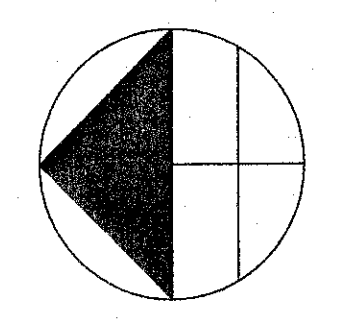

THESE DESIGN AND CONSTRUCTION DOCUMENTS AT THE SOLE PROPERTY OF JOSEPH F. SCHNEIDER, JR. AIA, ARCHITECT. NO USE OR REPRODUCTION OF THESE DOCUMENTS OR PARTIAL USE OR PARTIAL REPRODUCTION IS ALLOWED. NO USE OF THESE DRAWINGS WITHOUT THE WRITTEN EXPRESSED PERMISSION OF JOSEPH F. SCHNEIDER, JR. ARCHITECT IS ALLOWED.