


SEE SHEET A-1 FOR FOUNDATION & STRUCTURE. CONSULT ARCHITECT FOR ALL DIMENSIONS. DATE: 07-24-2023. PROJECT: BAYOU BOULEVARD, SLIDELL, LA.



4 RIGHT ELEVATION
SCALE: 1/4" = 1'-0"




5 FRONT ELEVATION
SCALE: 1/4" = 1'-0"

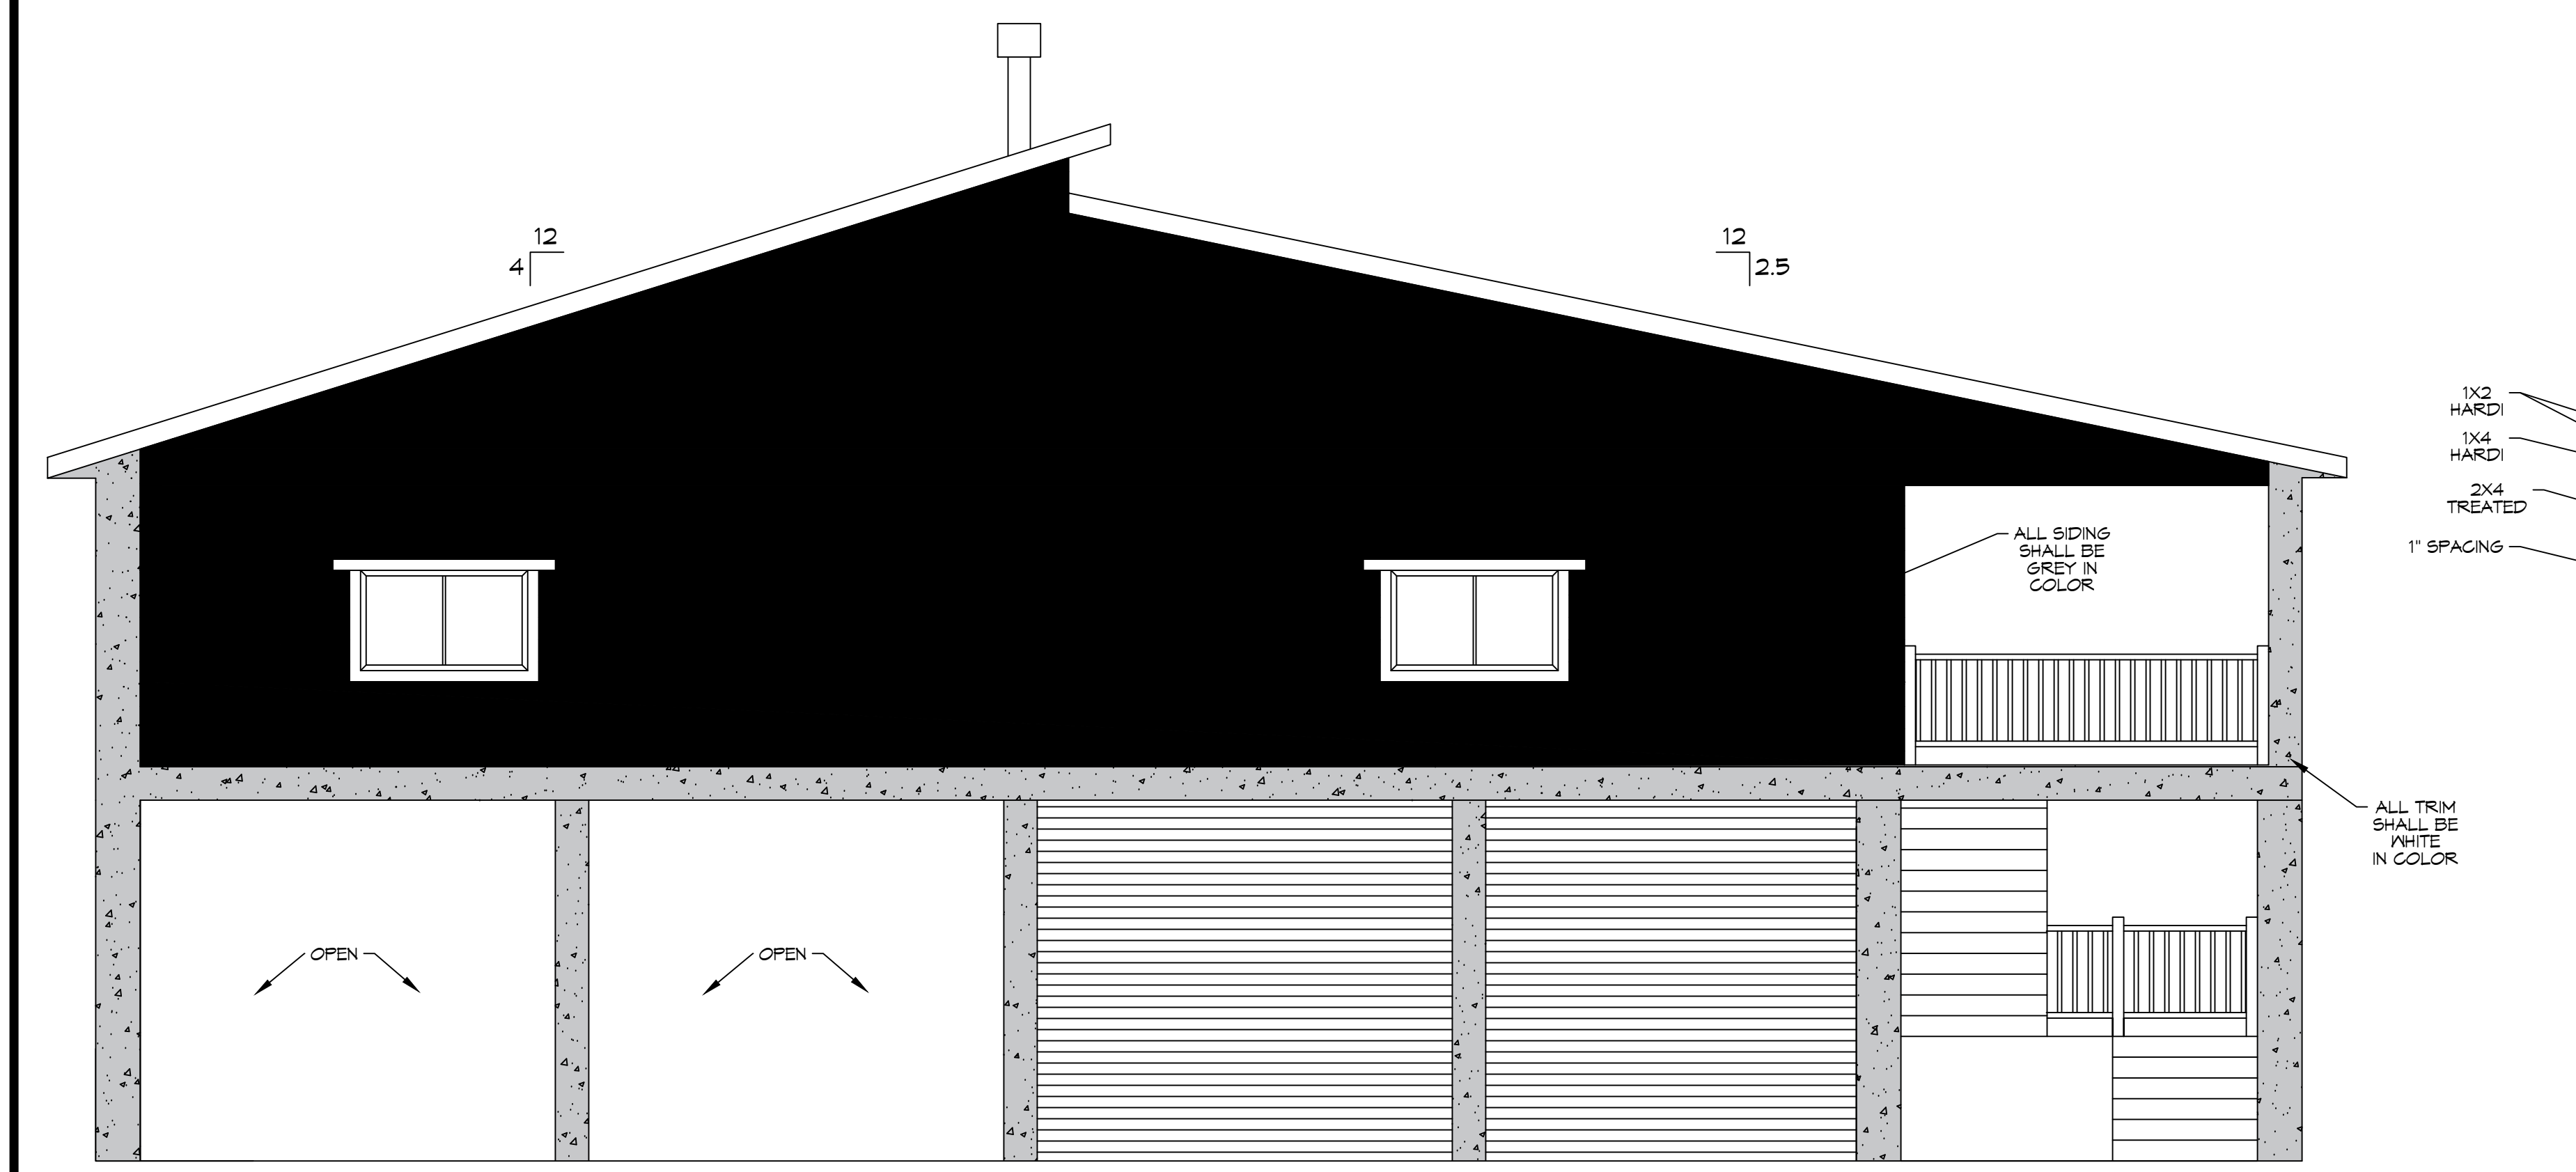

6 LEFT ELEVATION
SCALE: 1/4" = 1'-0"

VENTED SLOTS
SCALE: 1/2" = 1'-0"

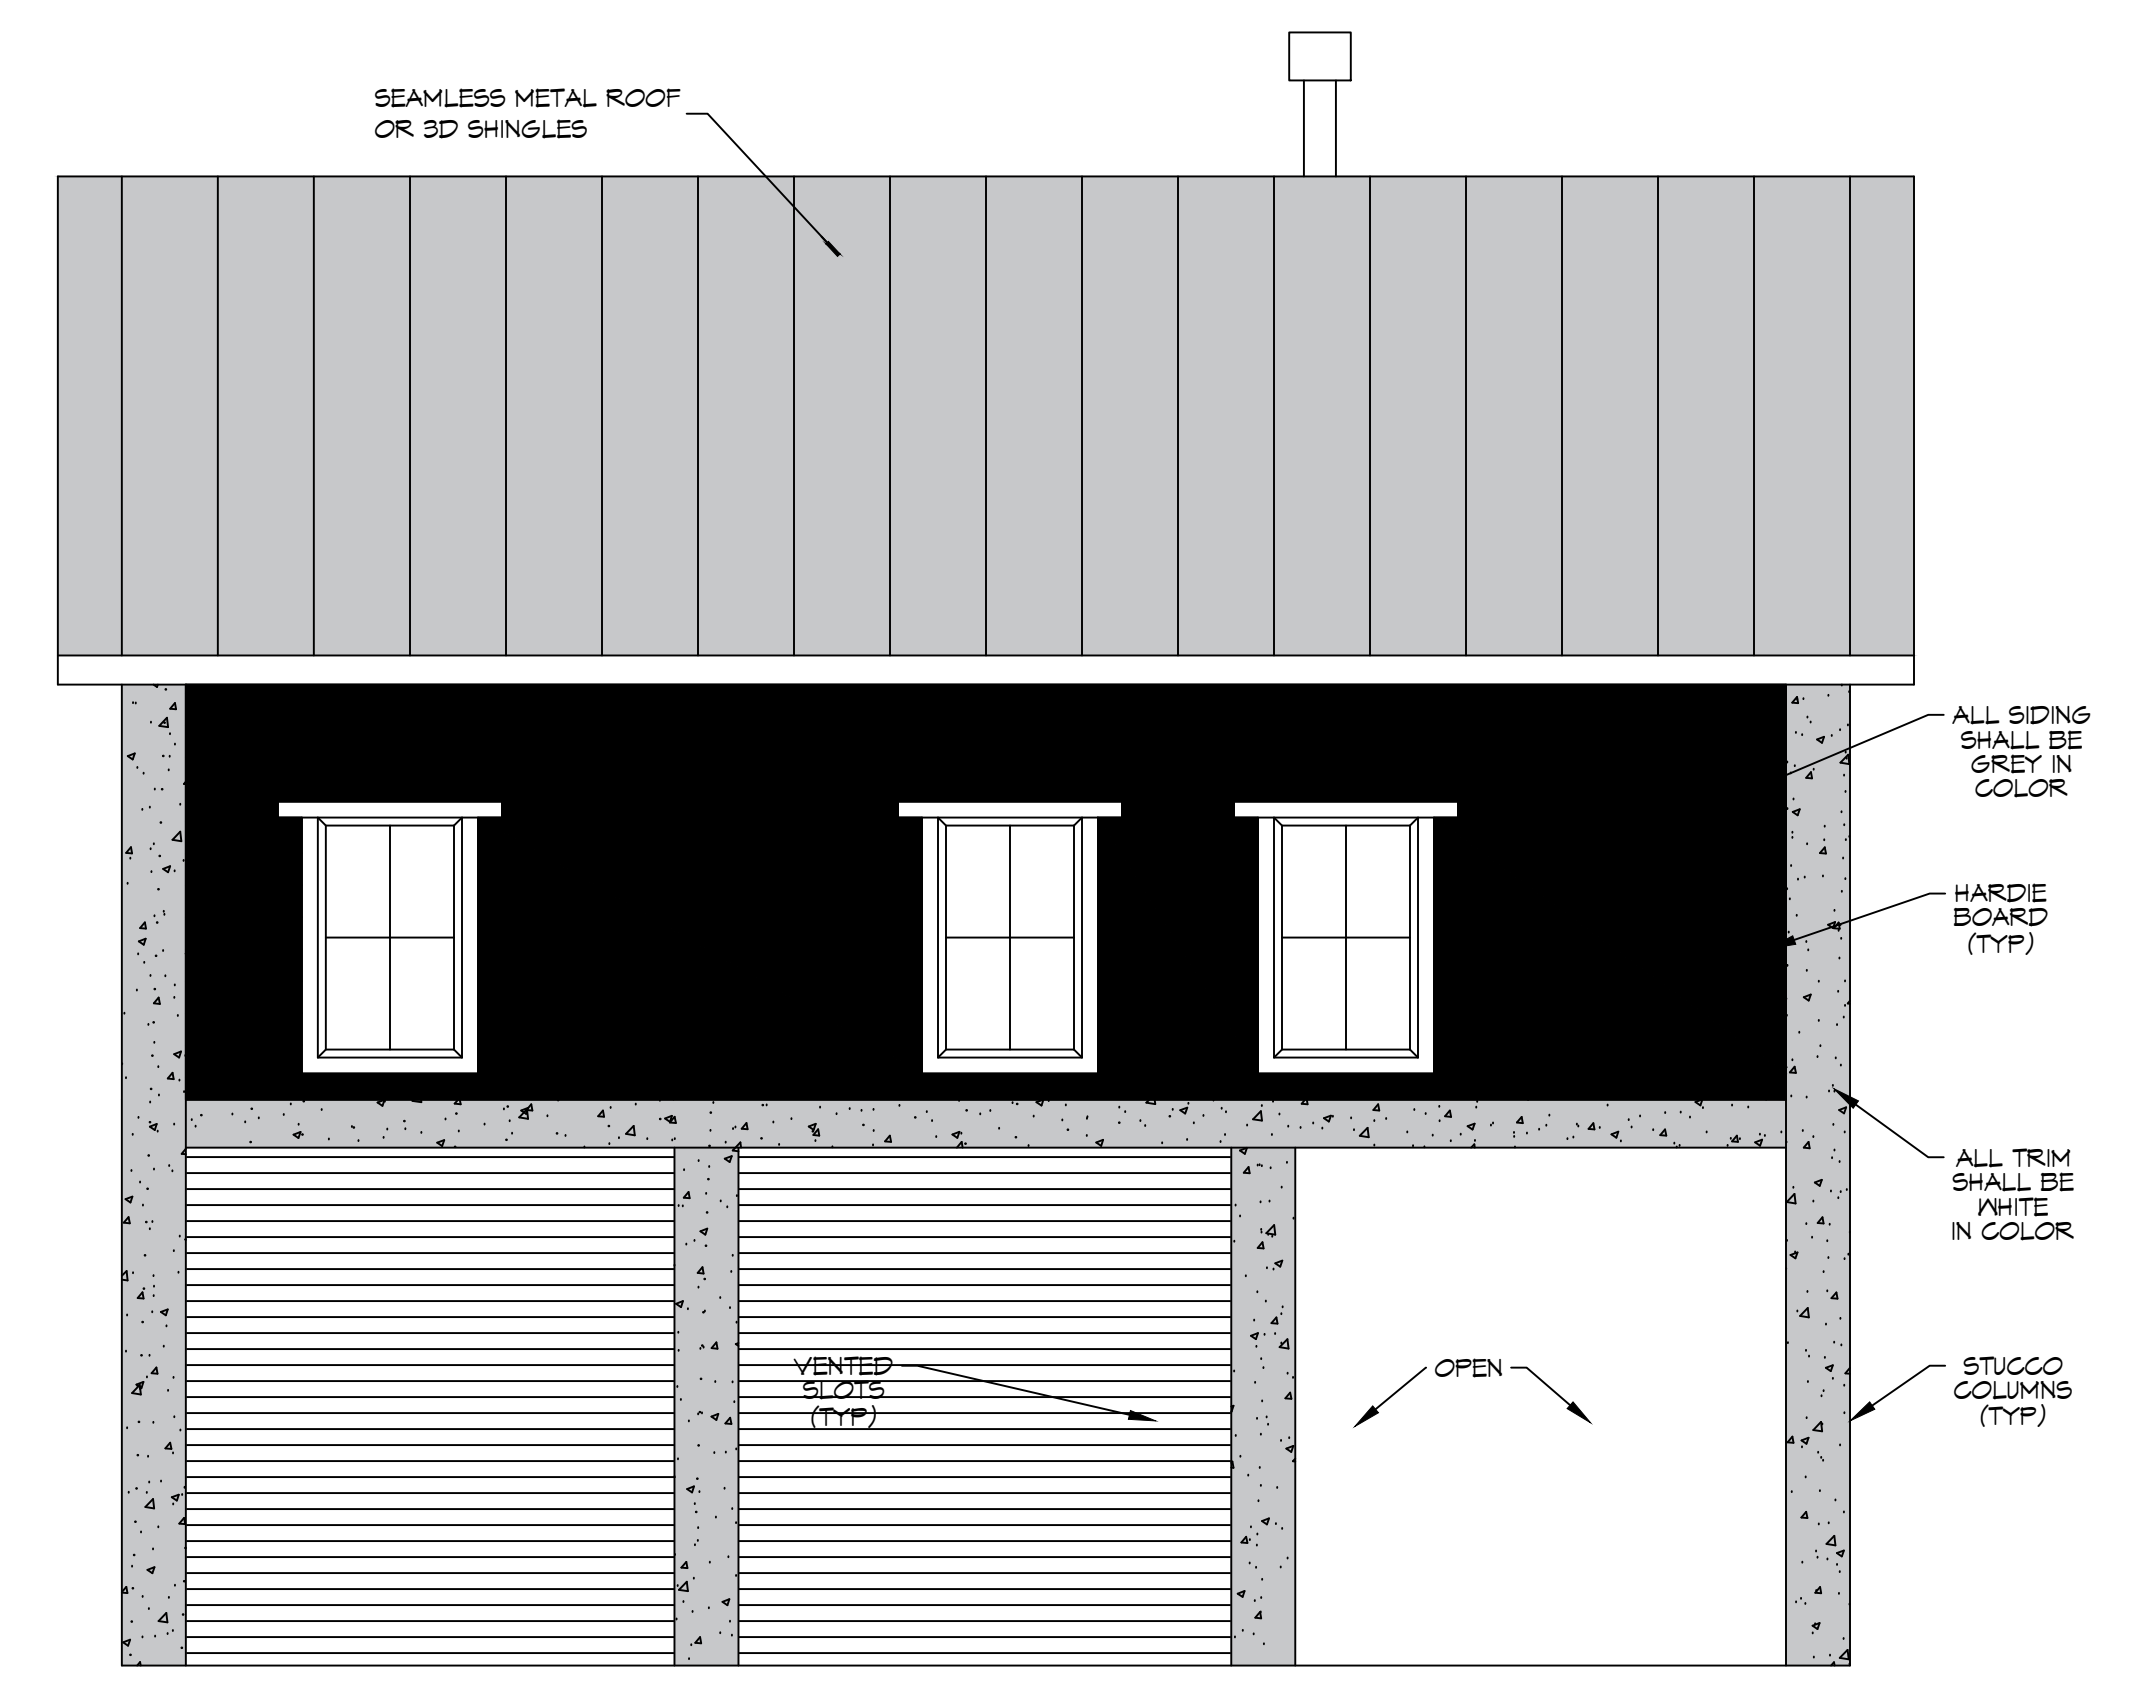

7 REAR VIEW
SCALE: 1/4" = 1'-0"

DAMMON
 ENGINEERING, INC.
 LOUISIANA & MISSISSIPPI
 Chief Engineer: Brian Mistich, PE
 554 Old Spanish Trail
 Slidell, LA 70688
 www.dammonengineering.com
 info@dammonengineering.com
 PH: 985.649.5832

#	DESCRIPTION	DATE



BRETT CABRIRAC
 LOT 9 SQUARE 24
 ROBERT STREET
 SLIDELL, LA 70688
 JOB No: 07-24-2023
 DATE: 07-24-2023
 DRAWN BY: CKD
 CHECKED BY: BAY

SHEET TITLE:
BLDG ELEVATIONS
 DRAWING NUMBER:
A103
 SHEET No: 4 of 8