


SEE PAGE 11 - FOUNDATION OF STRUCTURE (CONCRETE) SHEET 10 - 5/24/2023 (REVISED) DRAWING NO. A103 - EXISTING STRUCTURE - 01/24/2023 - NUMBER NUMBER 1, 2023 - 10/2023



4 RIGHT ELEVATION
SCALE: 1/4" = 1'-0"




5 FRONT ELEVATION
SCALE: 1/4" = 1'-0"

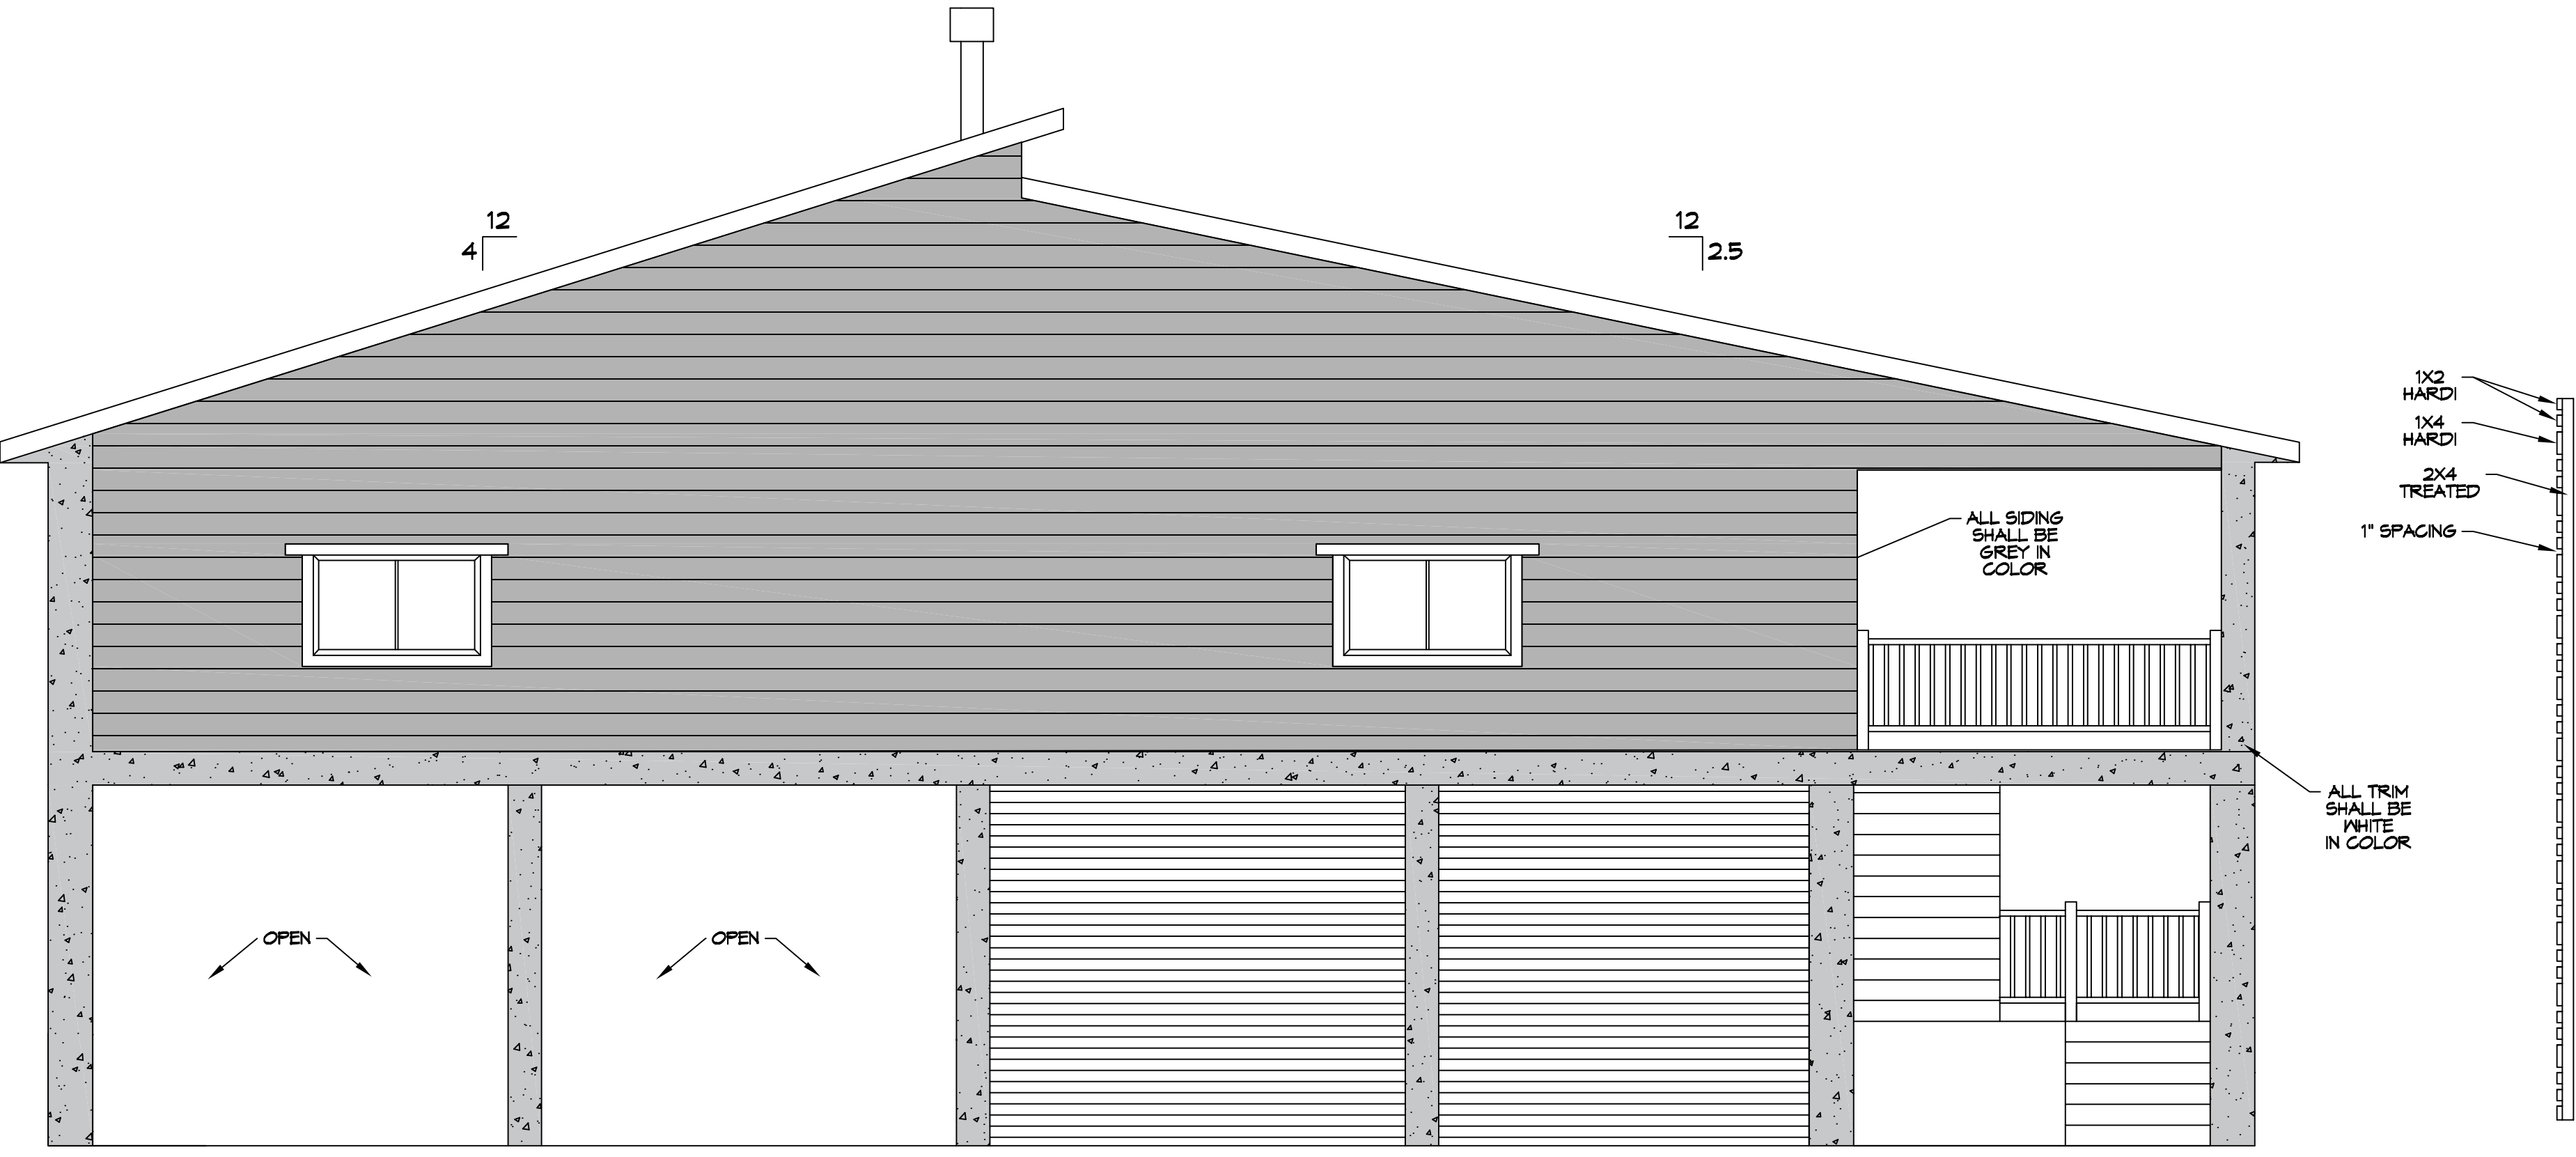

6 LEFT ELEVATION
SCALE: 1/4" = 1'-0"

VENTED SLOTS
SCALE: 1/2" = 1'-0"

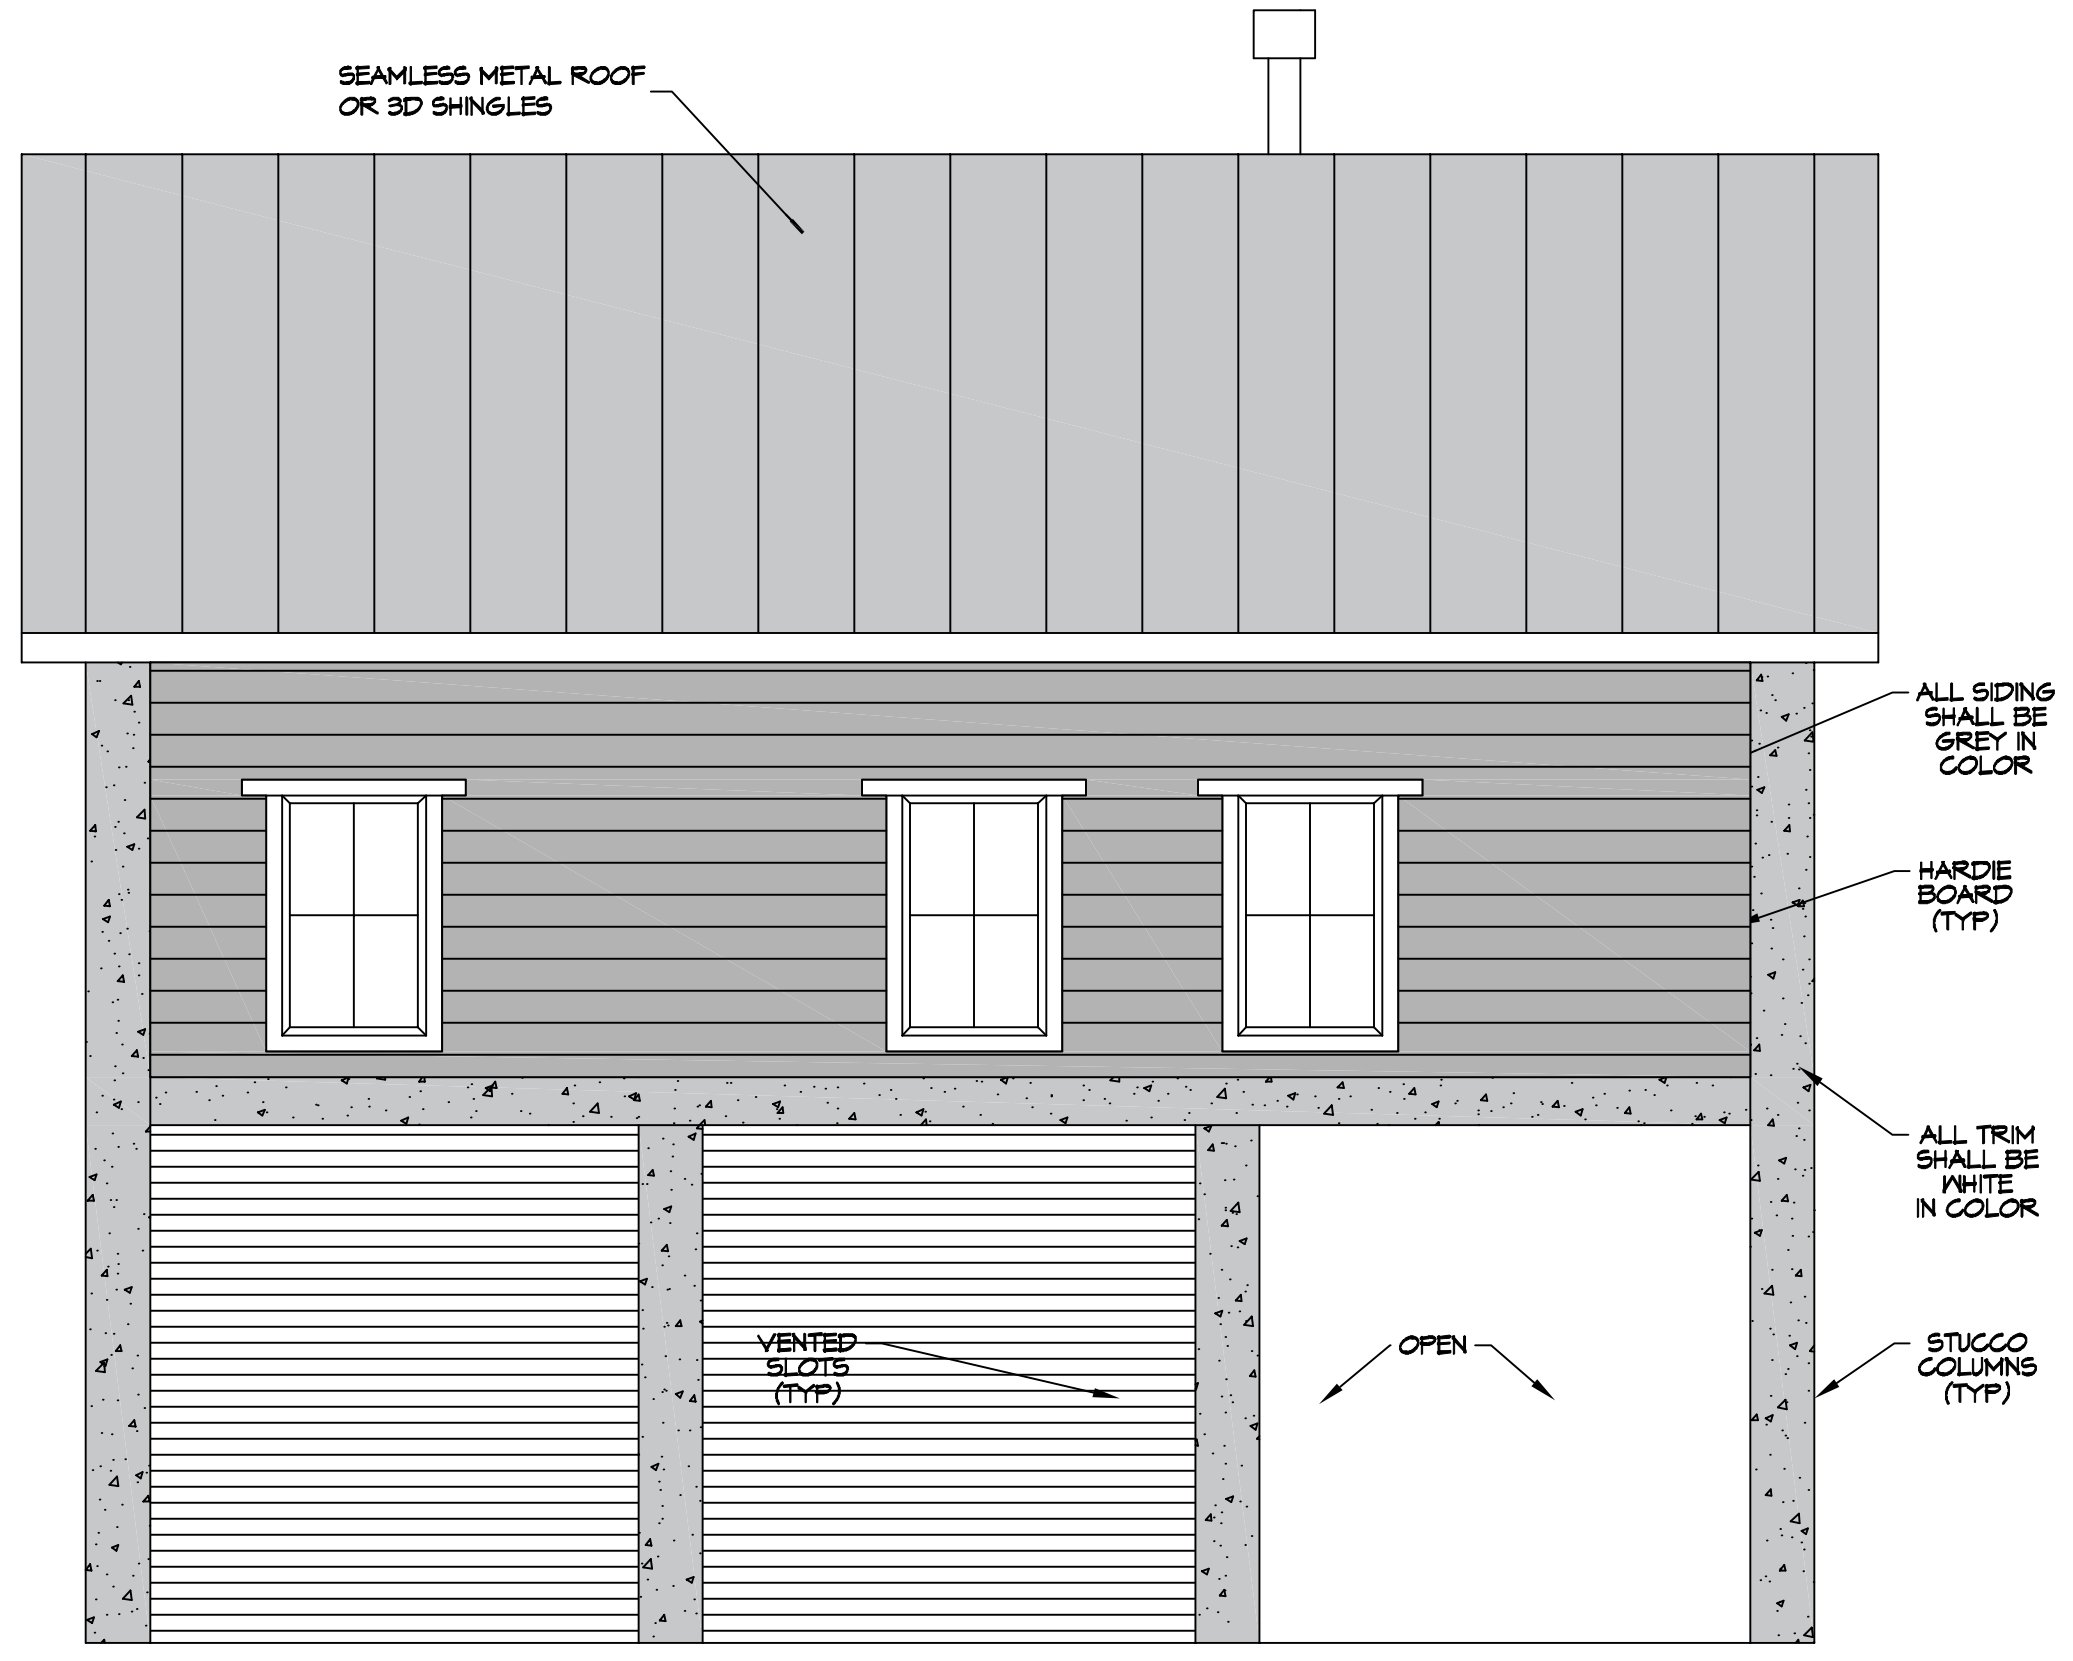

7 REAR VIEW
SCALE: 1/4" = 1'-0"

DAMMON ENGINEERING, INC.
 LOUISIANA & MISSISSIPPI
 Chief Engineer: Brian Mistic, PE
 554 Old Spanish Trail
 Slidell, LA 70458
 www.dammonengineering.com
 info@dammonengineering.com
 PH: 985.649.5832

#	DESCRIPTION	DATE



BRETT CABRIRAC
 LOT 9 SQUARE 24
 ROBERT STICER
 SLIDELL, LA 70458
 JOB No: 01-24-2023
 DATE: 01-24-2023
 DRAWN BY: CKD
 CHECKED BY: EAK

SHEET TITLE:
 BLDG ELEVATIONS
 DRAWING NUMBER:
A103
 SHEET No: 4 of 8