



DIXIE RANCH ROAD (SIDE)

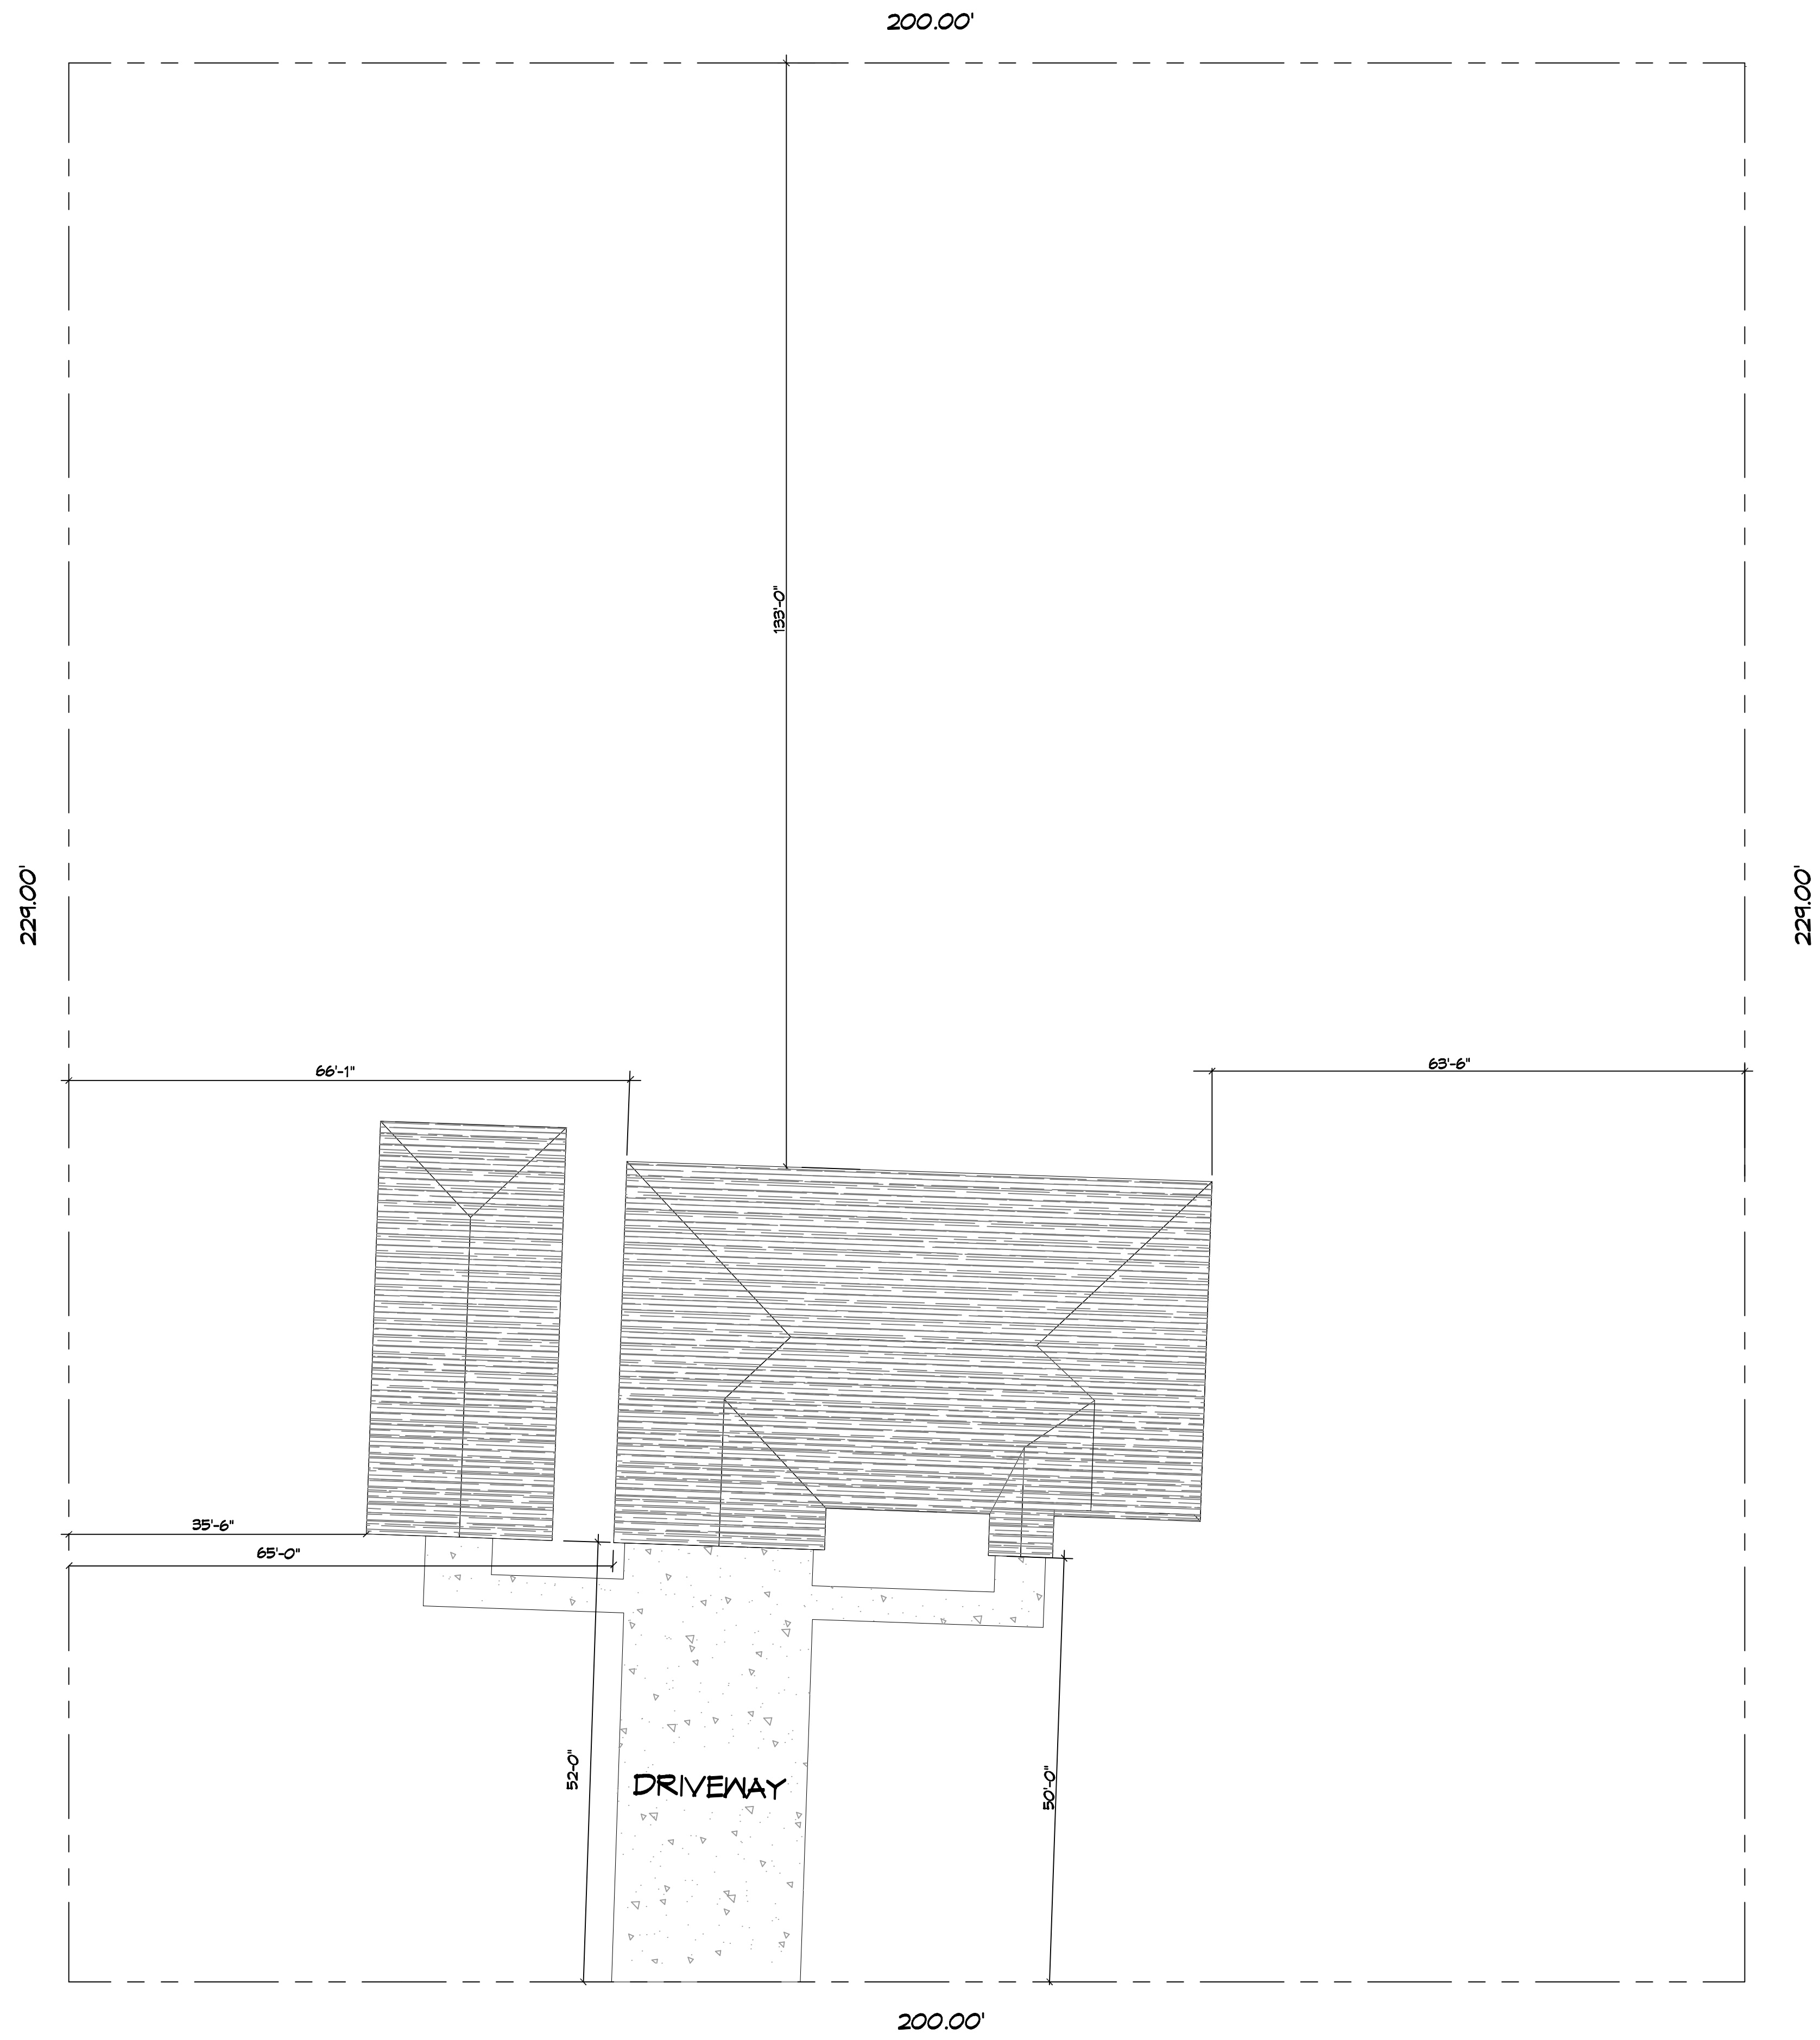

STOKES DRIVE

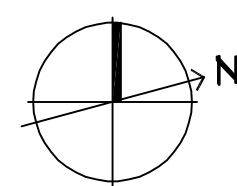

1 SITE PLAN
SCALE: 1/20" = 1'-0"

OVERALL SITE PLAN