


UPPER FLOOR PLAN  
SCALE = 1/4"=1'-0"

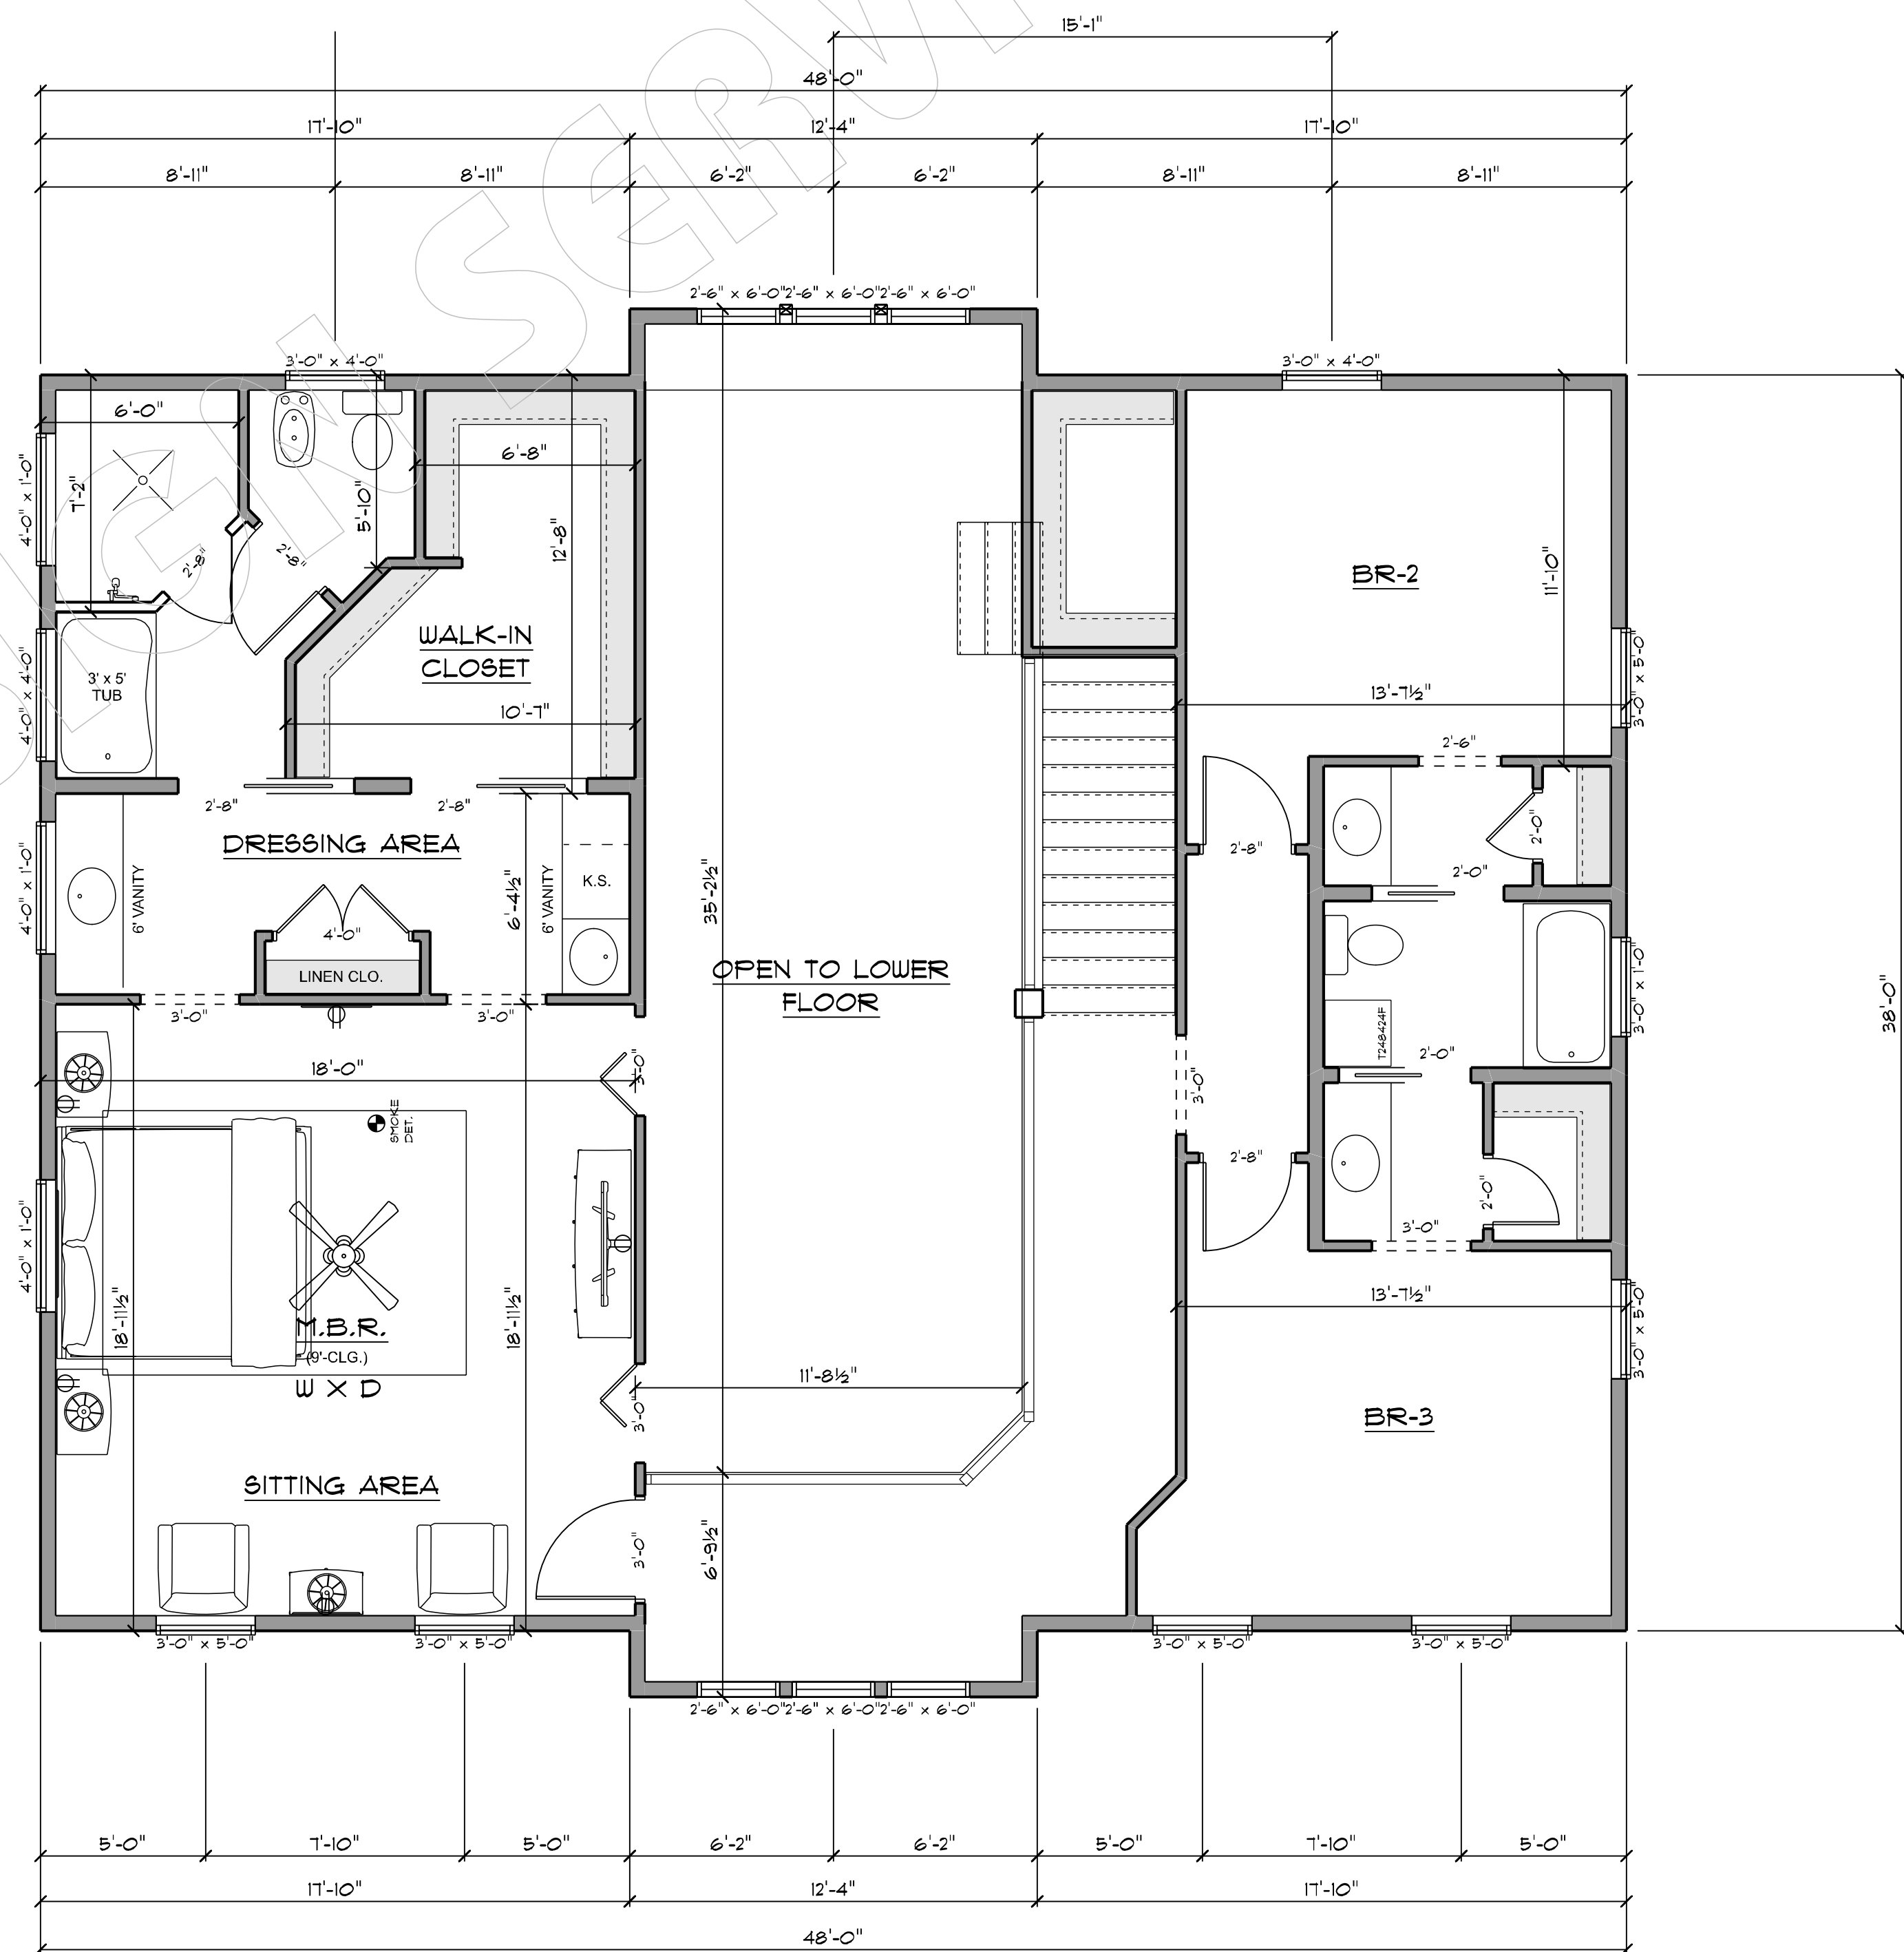

UPPER FLOOR PLAN  
SCALE = 1/4"=1'-0"

**NOTE:**  
ALTHOUGH EVERY EFFORT HAS BEEN MADE IN THE PREPARATION OF THESE DRAWINGS, THE CONTRACTOR SHALL BE RESPONSIBLE FOR CHECKING THE PLANS FOR ACCURACY AND OR CONSTRUCTION BEGINS.

**NOTE:**  
THIS DRAWING CONTAINS VALUABLE SECRET INFORMATION OF CLARKE'S DESIGN SERVICE, LLC. NO USE OF THE DRAWING OR ANY OF ITS CONTENTS IS PERMITTED WITHOUT THE WRITTEN CONSENT OF CLARKE'S DESIGN SERVICE, LLC. COPYRIGHT 2011, AN UNPUBLISHED WORK BY CLARKE'S DESIGN SERVICE, LLC. ALL RIGHTS RESERVED.



**CLARKE'S DESIGN SERVICE, LLC.**

(985) 641-0531 WWW.CLARKEDESIGN.COM (985) 641-0531



**MIKE EDWARDS**

DATE	CODE	LV AREA	AREA U.B.	INDEX
07-30-18				

SHEET DESCRIPTION: