



EXISTING RESIDENCE THIS SIDE

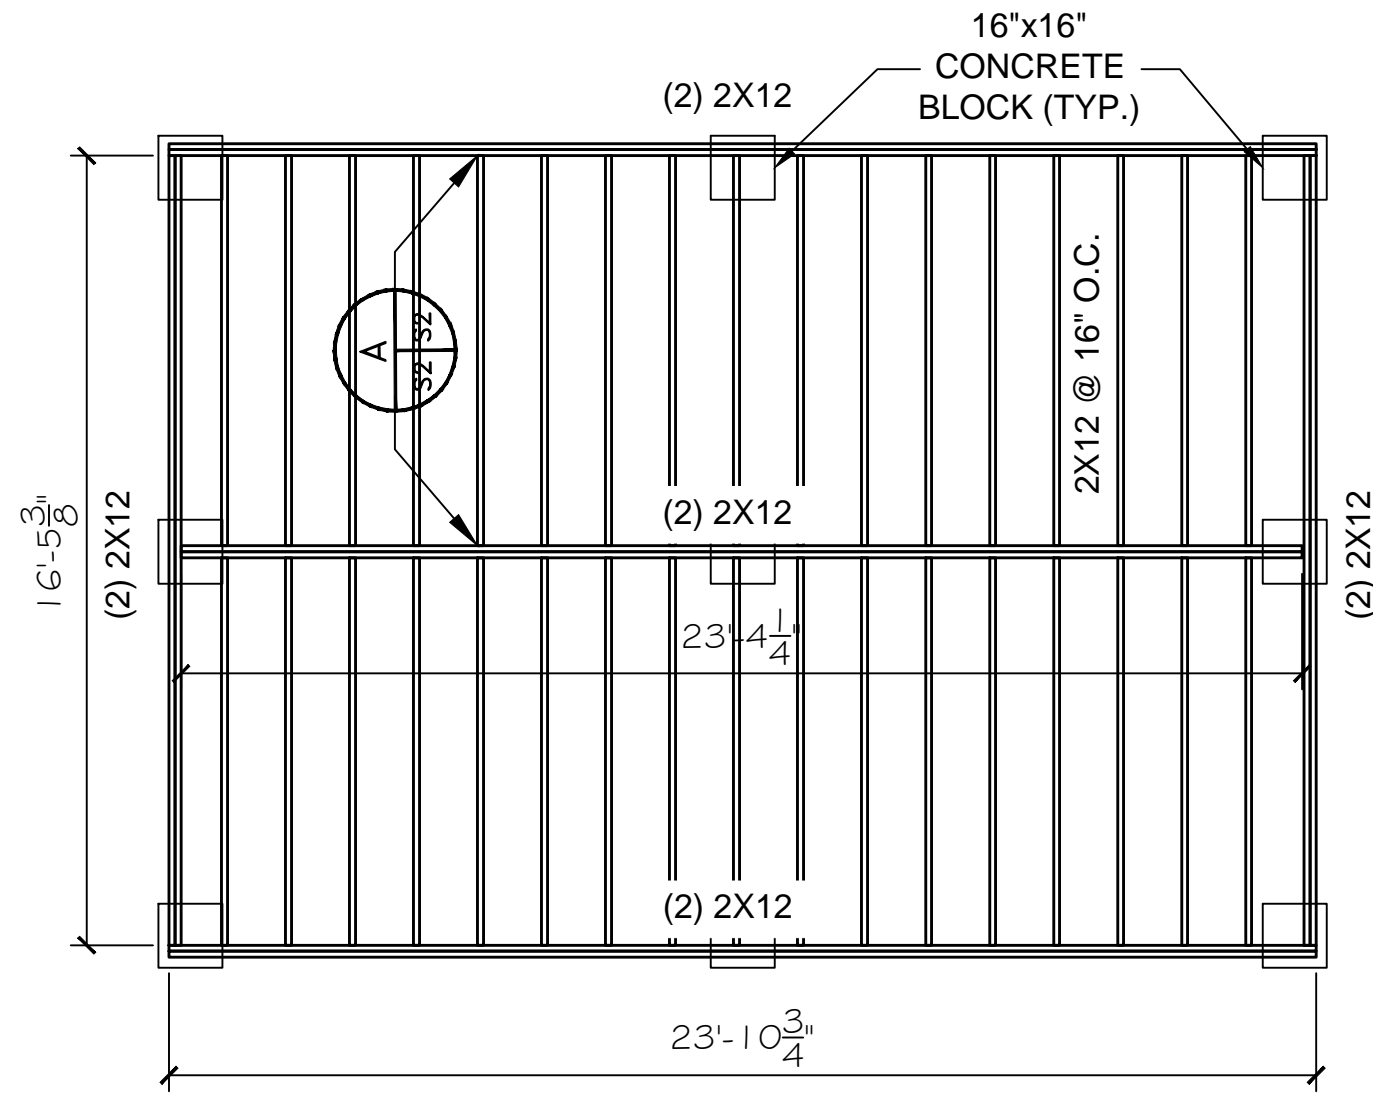




SUB-FLOOR PLAN

SCALE: 1/4" = 1'-0"

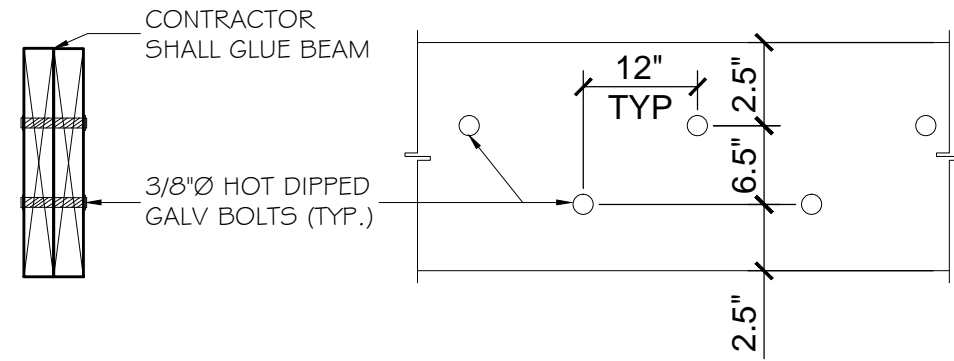

SECTION

ELEVATION

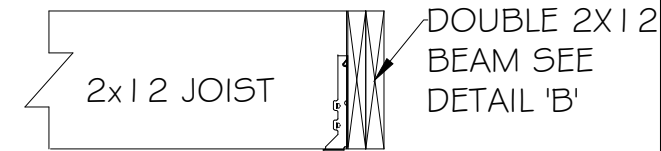 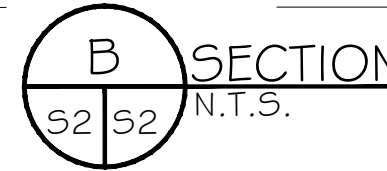

LUS 210 SIMPSON JOIST HANGER



**DAMMON**  
 ENGINEERS & ARCHITECTS, INC.  
*Architects & Engineers*

Chief Engineer: Brian Mistich, PE  
 554 Old Spanish Trail  
 Slidell, LA 70458

www.dammonengineering.com  
 info@dammonengineering.com  
 Phone: 985.649.5832  
 Fax: 985.641.5950

RESIDENTIAL FOUNDATION  
**SUE GILLY**

4118 ST. LOUIS ST.  
 SLIDELL LA. 70461

JOB No: 2254 DATE: 8-22-2015

DRAWING NUMBER  
**S-2**  
 PAGE : 2 OF 3