


EXISTING RESIDENCE THIS SIDE

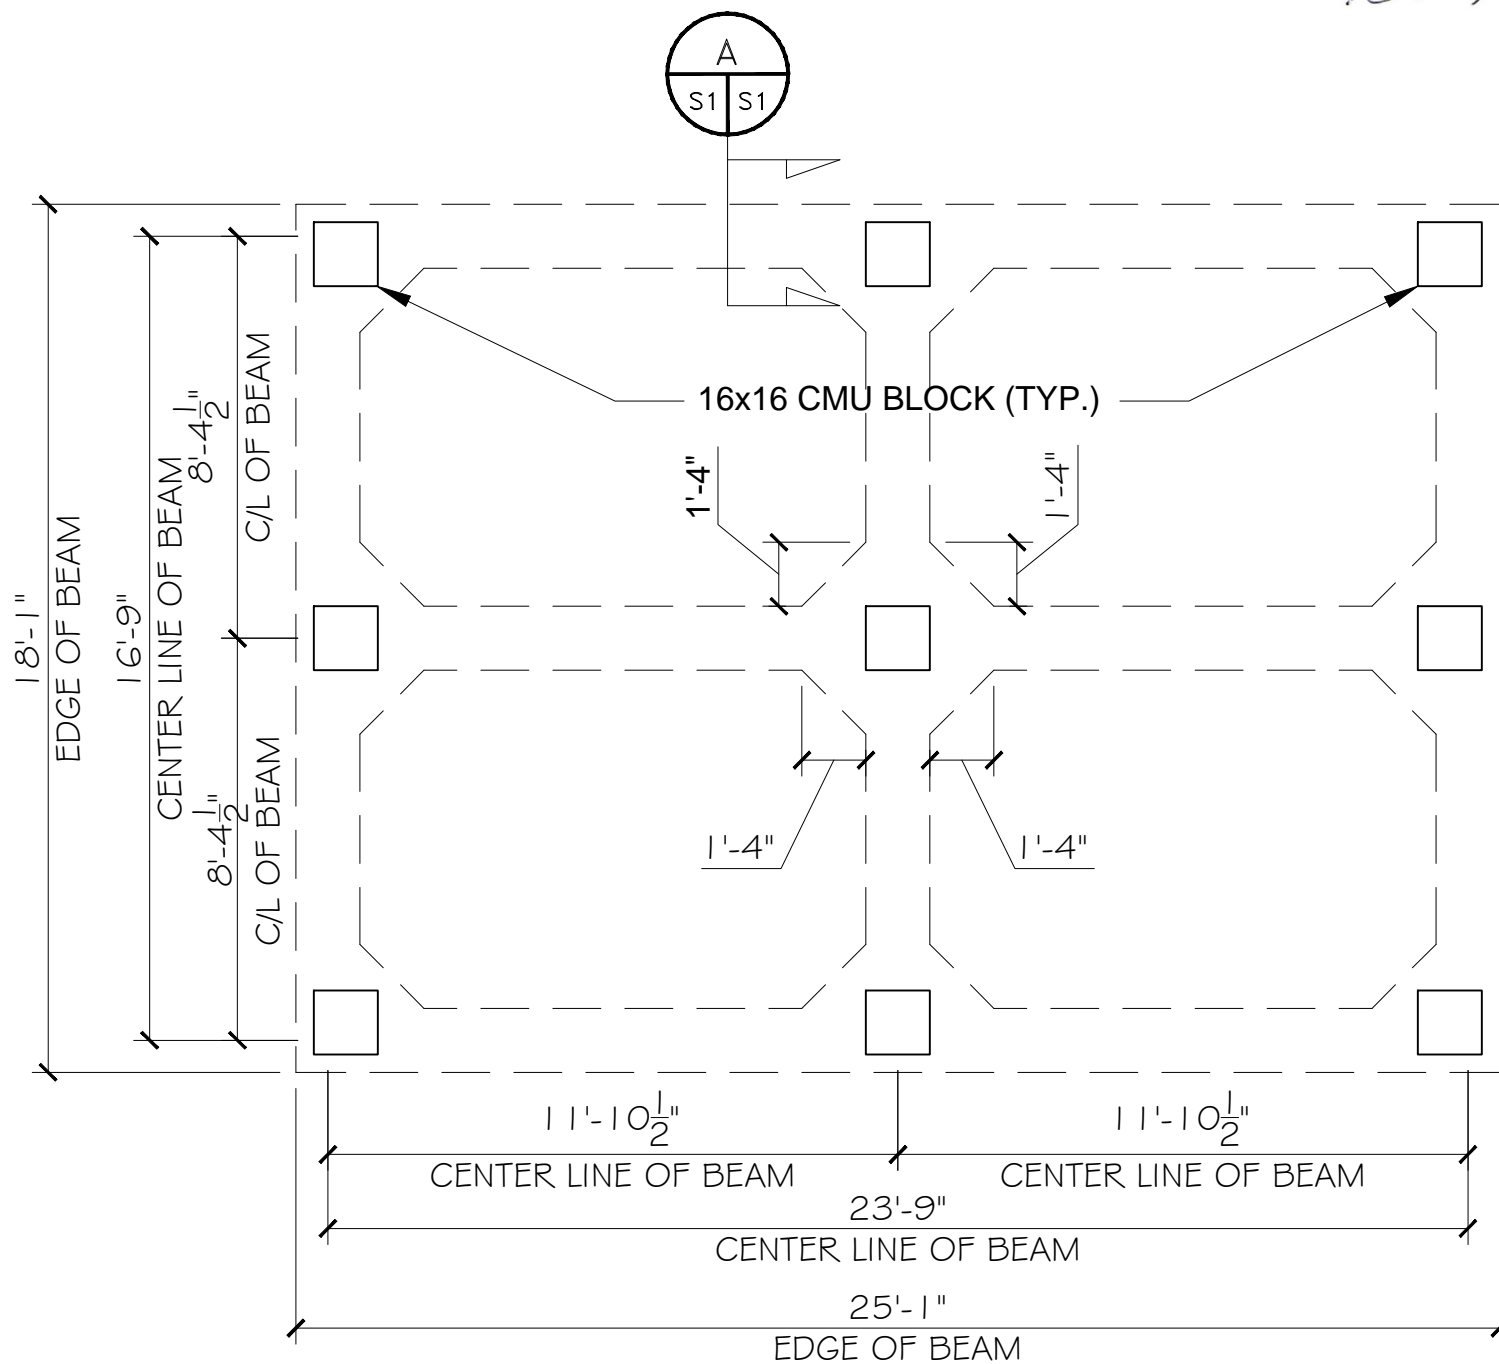


FOUNDATION PLAN

SCALE: 1/4" = 1'-0"

GENERAL FOUNDATION NOTES

1. ALL DIMENSIONS ARE EDGE OF CONCRETE (EOC) TO EDGE OF CONCRETE (EOC) UNLESS NOTED OTHERWISE.
2. VERIFY ALL PLUMBING ROUGH-IN LOCATIONS ON ARCHITECTURAL DWGS.
3. CONCRETE MIX SHALL HAVE A MINIMUM COMPRESSIVE STRENGTH OF 3000 PSI AT 28 DAYS. CONCRETE MIX SHALL BE IN ACCORDANCE WITH ACI-318.
4. ALL CONVENTIONAL REINFORCING STEEL SHALL MEET ASTM-A615 (GRADE 60).
5. ALL REINFORCING STEEL AND MESH SHALL BE SECURELY SUPPORTED TO PREVENT BOTH VERTICAL AND HORIZONTAL MOVEMENT DURING CONCRETE PLACEMENT.
6. THE CONTRACTOR SHALL VERIFY ALL DROPS, OFFSETS, BRICK LEDGES, DIMENSIONS AND CONFIGURATIONS. CONTRACTOR MUST BE RESPONSIBLE FOR SAME.
7. GRADE BEAM DIMENSIONS MAY VARY BY -5%, +20%.
8. ALL SOIL BELOW SLAB SHALL RECEIVE TERMITE TREATMENT.

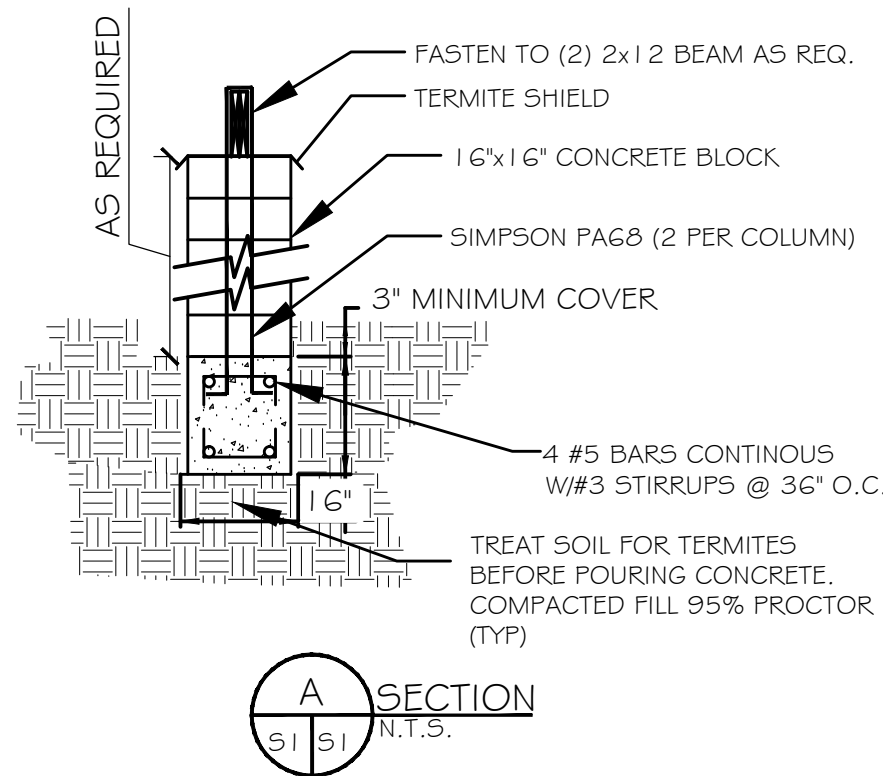

- NOTES:
1. CONTRACTOR SHALL FIELD VERIFY ALL DIMENSIONS & DEPRESSIONS PRIOR TO COMMENCING WORK.
 2. CONTRACTOR SHALL REMOVE ANY EXPANSIVE SOIL OR DELETERIOUS MATERIAL IN THE AREA WHERE THE GRADE BEAMS ARE TO BE CONSTRUCTED. CONTRACTOR SHALL REPLACE SOILS WITH STRUCTURAL FILL IN 6" LIFTS AND COMPACTED TO 95% PROCTOR. SUITABLE FILL MATERIAL COULD CONSIST OF A RED CLAY-SAND TYPE MATERIAL HAVING LESS THAN 30 PERCENT FINES PASSING THE NO. 200 SIEVE.
 3. TREAT SOIL WITHIN 4 FEET OF GRADE BEAM FOR TERMITES.
 4. CONCRETE MIX SHALL BE 3000 PSI. MINIMUM.
 5. REINFORCEMENT BARS SHALL BE GRADE 60.

DAMMON
ENGINEERING, INC.

Architects & Engineers

www.dammonengineering.com
info@dammonengineering.com
Phone: 985.649.5832
Fax: 985.641.5950
Chief Engineer: Brian Mistich, PE
554 Old Spanish Trail
Slidell, LA 70458

RESIDENTIAL FOUNDATION
SUE GILLY

4118 ST. LOUIS ST.
SLIDELL LA. 70461


JOB No: 2254 DATE: 8-22-2015

DRAWING NUMBER

S-1





PAGE : 1 OF 3

EXISTING RESIDENCE THIS SIDE

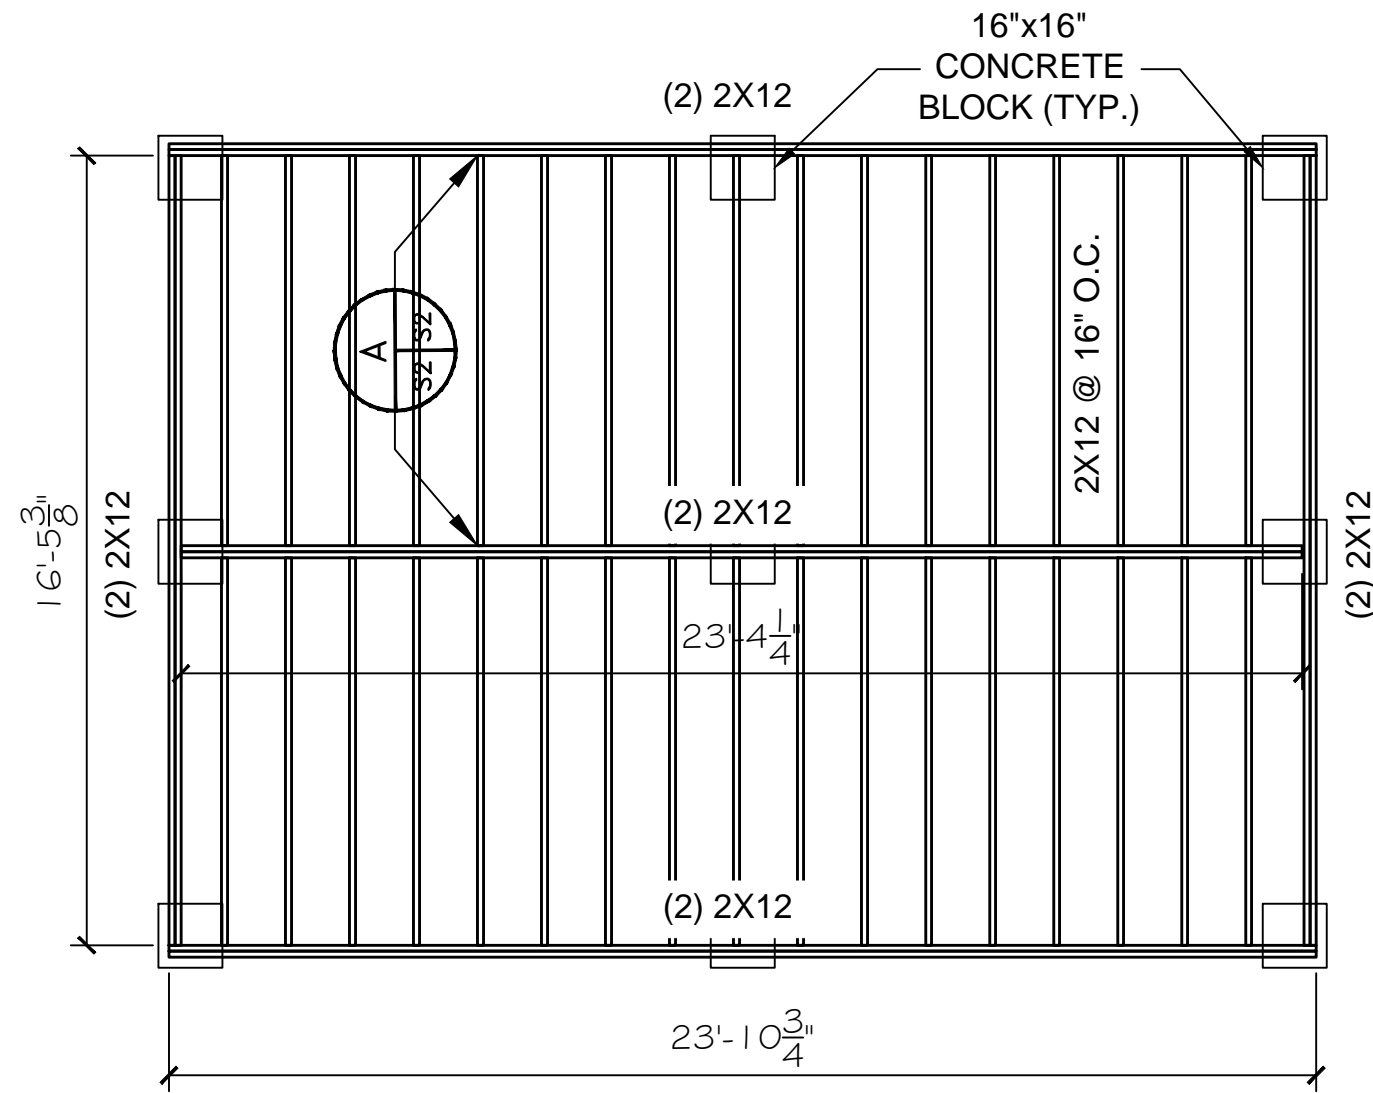

SUB-FLOOR PLAN

SCALE: 1/4" = 1'-0"

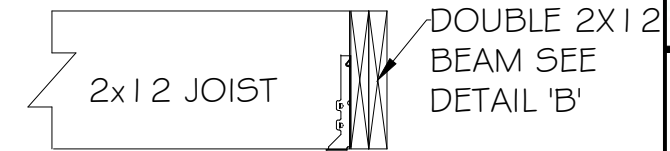 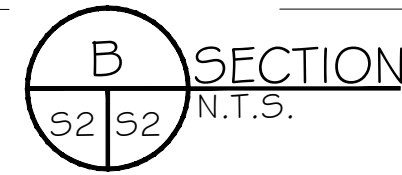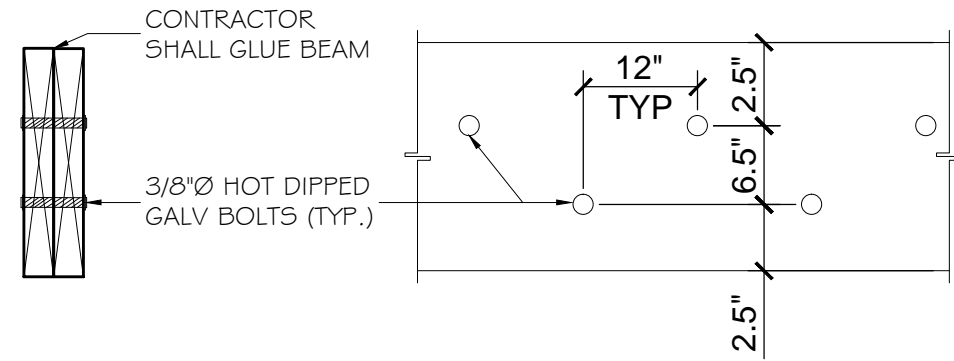

LUS 210 SIMPSON JOIST HANGER



BAM

DAMMON
ENGINEERS & ARCHITECTS, INC.

Architects & Engineers

www.dammonengineering.com
info@dammonengineering.com
Phone: 985.649.5832
Fax: 985.641.5950

Chief Engineer: Brian Mistich, PE
554 Old Spanish Trail
Slidell, LA 70458

RESIDENTIAL FOUNDATION
SUE GILLY

4118 ST. LOUIS ST.
SLIDELL LA. 70461

JOB No: 2254 DATE: 8-22-2015

DRAWING NUMBER **S-2**

PAGE : 2 OF 3

UPLIFT CONNECTIONS-130MPH WINDS EXPOSURE "C"

CONNECTION	FRAMING SPACING (in.)	ROOF SPAN (ft.)	U	L	S	NUM. OF 8d COM. NAILS OR 10d BOX NAILS IN EA. END OF 1-1/4"X20 GA. STRAP
ROOF ASSEMBLY TO WALL ASSEMBLY	16" O.C.	11'	386	246	109R	4
WALL ASSEMBLY TO WALL ASSEMBLY	16" O.C.	11'	386	246	109R	4
WALL ASSEMBLY TO FOUNDATION	16" O.C.	11'	170	185	436	4

THERMAL COMPONENT CRITERIA (U-FACTOR AND R-VALUE)

MAX. GLAZING U-FACTOR	MINIMUM INSULATION R-VALUE				
	CEILING	WALLS	FLOORS	BASEMENT WALLS	CRANK SPACE WALLS
.75	R-26	R-13	R-11	R-5	R-5

WINDBORNE DEBRIS PROTECTION FASTENING SCHEDULE FOR WOOD STRUCTURAL PANELS

FASTENER TYPE	FASTENER SPACING		
	PANEL SPAN ≤ 4 FOOT	4 FOOT PANEL SPAN ≤ 6 FOOT	6 FOOT PANEL SPAN ≤ 8 FOOT
2-1/2" #6 WOOD SCREWS	16"	12"	9"
2-1/2" #8 WOOD SCREWS	16"	16"	12"

WINDOWS IN BUILDINGS LOCATED IN WIND BORNE DEBRIS REGIONS SHALL HAVE GLAZED OPENINGS PROTECTED FROM WINDBORNE DEBRIS. WOOD STRUCTURAL PANELS WITH A MIN. THICKNESS OF 7/16" AND A MAX. SPAN OF 8 FEET SHALL BE PERMITTED FOR OPENING PROTECTION IN ONE AND TWO STORY BUILDINGS. PANELS SHALL BE PRECUT TO COVER THE GLAZED OPENINGS WITH ATTACHMENT HARDWARE PROVIDED.

WALL SHEATH OR CLAD REQ FOR WIND LOAD-EXPOSURE "C"

SHEATHING LOCATION	STUD SPACING	E		F	
		MAX NAIL SPACING FOR 8d COMMON NAILS OR 10d BOX NAILS (INCHES, O.C.)		MAX NAIL SPACING FOR 8d COMMON NAILS OR 10d BOX NAILS (INCHES, O.C.)	
INTERIOR ZONE	12" O.C.	6	12		
	16" O.C.	6	12		
	24" O.C.	6	12		
PERIMETER EDGE ZONE	12" O.C.	6	12		
	16" O.C.	6	12		
	24" O.C.	6	12		

130 MPH WINDS-EXPOSURE "C" (TYP.)

ROOF UNDERLAYMENT APPLICATION

FOR ROOF SLOPES FROM TWO UNITS VERTICAL IN 12 UNITS HORIZONTAL (17-PERCENT SLOPE), UP TO FOUR UNITS VERTICAL IN 12 UNITS HORIZ. (33-PERCENT SLOPE), UNDERLAYMENT SHALL BE TWO LAYERS APPLIED IN THE FOLLOWING MANNER:

APPLY A 14 INCH STRIP OF UNDERLAYMENT FELT PARALLEL WITH AND STARTING AT THE EAVES, FASTENED SUFFICIENTLY TO HOLD IN PLACE. STARTING AT THE EAVE, APPLY 36 INCH WIDE SHEETS OF UNDERLAYMENT, OVERLAPPING SUCCESSIVE SHEETS 14 INCHES, AND FASTENED SUFFICIENTLY TO HOLD IN PLACE.

FOR ROOF SLOPES OF FOUR UNITS VERTICAL IN 12 UNITS HORIZONTAL (33-PERCENT SLOPE) OR GREATER, UNDERLAYMENT SHALL BE ONE LAYER APPLIED IN THE FOLLOWING MANNER:

UNDERLAYMENT SHALL BE APPLIED SHINGLE FASHION, PARALLEL TO AND STARTING FROM THE EAVE AND LAPPED 2 INCHES, FASTENED SUFFICIENTLY TO HOLD IN PLACE. END LAPS SHALL BE OFFSET BY 6 FEET.

SHINGLE APPLICATION/FASTENING


ASPHALT STRIP SHINGLES SHALL HAVE A MINIMUM OF SIX FASTENERS PER SHINGLE WHERE THE ROOF IS IN ONE OF THE FOLLOWING CATEGORIES:
 1. THE BASIC WIND SPEED IS 110 MPH OR GREATER AND THE EAVE IS 20 FEET OR HIGHER ABOVE GRADE.
 2. THE BASIC WIND SPEED IS 120 MPH OR GREATER.
 3. SPECIAL WIND ZONES.

UPLIFT CONNECTIONS

ROOF ASSEMBLY TO WALL ASSEMBLY:
 UPLIFT CONNECTIONS SHALL BE FROM RAFTER OR TRUSS TO WALL STUD. WHEN RAFTERS OR TRUSSES ARE NOT LOCATED DIRECTLY ABOVE STUDS, RAFTERS SHALL BE ATTACHED TO THE WALL PLATE AND THE WALL TOP PLATE SHALL BE ATTACHED TO THE WALL STUD WITH UPLIFT CONNECTIONS. UPLIFT CONNECTIONS SHALL BE IN ACCORDANCE WITH TABLE.

WALL ASSEMBLY TO WALL ASSEMBLY:
 STORY TO STORY UPLIFT CONNECTIONS FROM UPPER STORY WALL STUD TO LOWER STORY WALL STUD. WHEN UPPER STORY WALL STUDS ARE NOT LOCATED DIRECTLY ABOVE LOWER WALL STUDS, THE STUDS SHALL BE ATTACHED TO A COMMON MEMBER IN THE FLOOR ASSEMBLY BY UPLIFT CONNECTIONS. UPLIFT CONNECTIONS SHALL BE IN ACCORDANCE WITH TABLE.

WALL ASSEMBLY TO FOUNDATION:
 FIRST FLOOR WALL STUDS SHALL BE CONNECTED TO THE FOUNDATION, SILL PLATE, OR BOTTOM PLATE. A MINIMUM OF A 1-1/4" X 20 GA. ASTM A653 GRADE 33 STEEL STRAP SHALL BE NAILED TO THE WALL STUDS AND HAVE A MINIMUM EMBEDMENT OF 1 INCHES IN CONCRETE FOUNDATIONS AND SLABS-ON-GRADE, 15 INCHES IN MASONRY BLOCK FOUNDATIONS, OR BE LAPPED UNDER THE BOTTOM PLATE. 3 INCH SQUARE WASHERS SHALL BE USED ON THE ANCHOR BOLTS AND ANCHOR BOLT SPACINGS SHALL NOT EXCEED THE REQUIREMENTS. STEEL STRAPS EMBEDDED IN OR IN CONTACT WITH SLAB-ON-GRADE OR MASONRY BLOCK FOUNDATIONS SHALL BE HOT-DIPPED GALV. AFTER FABRICATION OR MANUF. FROM G185 OR Z450 GALV. STL. CONNECTIONS SHALL BE IN ACCORDANCE WITH TABLE.

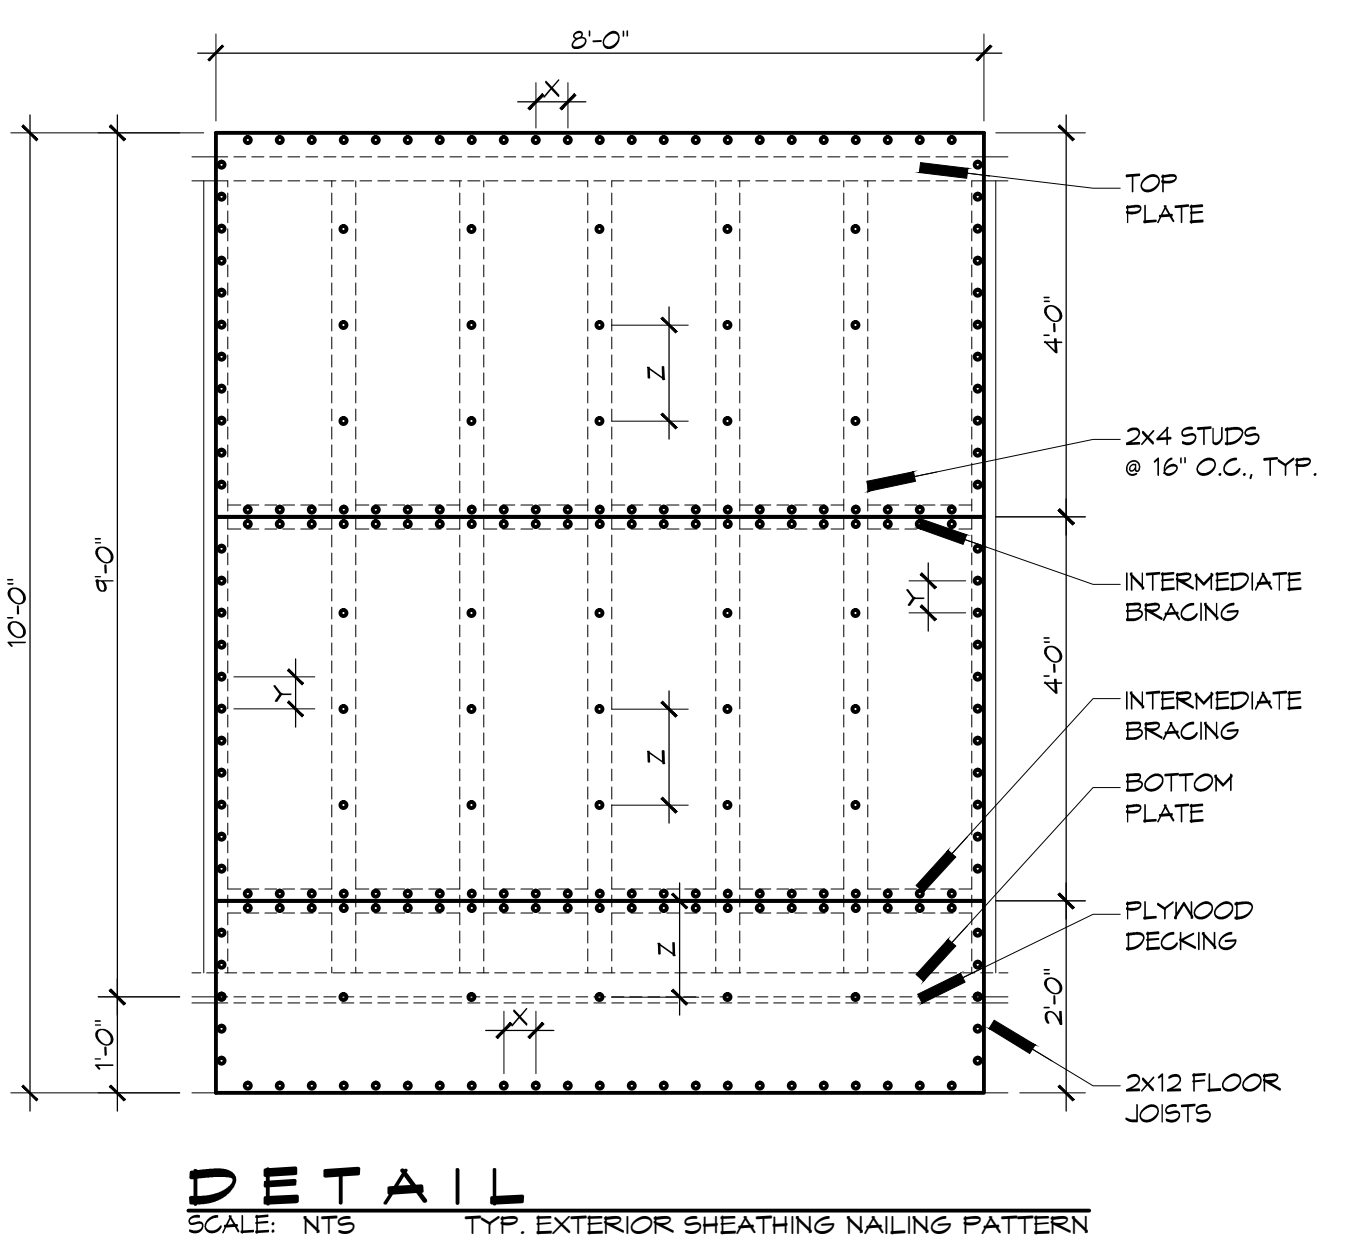

JACK STUD REQUIREMENTS - INT LOADBEARING WALLS

HEADER SUPPORTING	HEADER SPAN (ft.)	ROOF SPAN (ft.)														
		12 FEET				24 FEET				36 FEET						
		3'	4.5'	5'	6.5'	3'	4.5'	5'	6.5'	3'	4.5'	5'	6.5'			
ROOF AND CEILING	2	1	1	1	1	1	1	1	1	1	1	1	1	1	1	1
	4	1	1	1	1	1	1	1	1	1	1	1	1	1	1	1
	6	1	1	1	1	1	1	1	1	1	2	1	1	1	1	1
	8	1	1	1	1	2	1	1	1	1	2	2	2	1	1	1
	10	1	1	1	1	2	2	1	1	1	3	2	2	2	2	2
	12	1	1	1	1	2	2	2	2	1	3	2	2	2	2	2
	14	2	1	1	1	3	2	2	2	2	4	3	3	2	2	2
	16	2	1	1	1	3	2	2	2	2	4	3	3	2	2	2
	2	1	1	1	1	1	1	1	1	1	2	1	1	1	1	1
	4	1	1	1	1	2	1	1	1	1	3	2	2	2	2	2
6	2	1	1	1	3	2	2	2	2	4	3	3	2	2	2	
8	2	2	1	1	3	2	2	2	2	5	3	3	3	3	3	
10	2	2	2	1	4	3	3	3	2	6	4	4	3	3	3	
12	3	2	2	2	5	3	3	3	1	7	5	4	4	4	4	
14	3	2	2	2	5	4	3	3	3	8	5	5	4	4	4	
16	4	3	2	2	6	4	4	3	4	9	6	5	5	5	5	

HEADER WIDTH-3" (2-2x), 4.5" (3-2x), 5", 6.5" (4-2x) EACH W/ 1/2" PLYWD. SPACER BETWEEN

SILL OR BOTTOM PLATE TO FND CONNECTIONS RESISTING UPLIFT LOADS - 130MPH WINDS EXP "B"

BOTTOM PLATE TO FND. ANCHOR BOLT CONNECTION RESISTING	FOUNDATION SUPPORTING	MAX. ANCHOR BOLT SPACINGS (in.)	
		0' END ZONES	INTERIOR ZONES
UPLIFT LOADS	1-3 STORIES	28	33

SILL OR BOTTOM PLATE TO FND CONNECTIONS RESISTING SHEAR LOADS-130MPH WINDS EXP "B"

BOTTOM PLATE TO FND. ANCHOR BOLT CONNECTION RESISTING	FOUNDATION SUPPORTING	MAX. ANCHOR BOLT SPACINGS (in.)	
		1/2" ANC. BOLTS	5/8" ANC. BOLTS
SHEAR LOADS	1-3 STORIES	30	45

HEADER SPANS - INTERIOR LOADBEARING WALLS

HEADER SUPPORTING	SIZE	BLDG. WIDTH (ft.)		
		12	24	36
		SPANS (ft.-in.)		
ONE FLOOR (CENTER BEARING)	(2)2x4S	4'-4"	3'-1"	2'-6"
	(2)2x6S	6'-5"	4'-6"	3'-8"
	(2)2x8S	8'-1"	5'-9"	4'-8"
	(2)2x10S	9'-11"	7'-0"	5'-4"
	(2)2x12S	11'-6"	8'-1"	6'-7"
	(3)2x8S	10'-2"	7'-2"	5'-10"
	(3)2x10S	12'-5"	8'-9"	7'-2"
	(3)2x12S	14'-4"	10'-2"	8'-3"
	(4)2x8S	11'-6"	8'-3"	6'-4"
	(4)2x10S	14'-4"	10'-1"	8'-3"
2 FLOORS ONLY (CENTER BEARING)	(2)2x4S	*	11'-9"	9'-7"
	(2)2x6S	2'-10"	2'-11"	1'-8"
	(2)2x8S	4'-2"	3'-1"	2'-6"
	(2)2x10S	5'-4"	3'-11"	3'-3"
	(2)2x12S	6'-6"	4'-4"	3'-11"
	(3)2x8S	7'-6"	5'-6"	4'-7"
	(3)2x10S	8'-8"	4'-10"	4'-0"
	(3)2x12S	9'-5"	6'-0"	4'-11"
	(4)2x8S	7'-8"	5'-8"	4'-8"
	(4)2x10S	9'-4"	6'-10"	5'-8"
(4)2x12S	10'-10"	8'-0"	6'-7"	

* MAX. SPAN EXCEEDS 16' (SPANS LIM. TO 16')

NOTE: ALL HEADERS SHALL HAVE SOLID BLOCKING

ROOF SHEATH OR CLAD REQ - WIND LOAD EXP "C"

SHEATHING LOCATION	RAFTER/TRUSS SPAC.	E		F	
		MAX. NAIL SPAC. FOR 8d COM. NAILS OR 10d BOX NAILS (INCHES, O.C.)		MAX. NAIL SPAC. FOR 8d COM. NAILS OR 10d BOX NAILS (INCHES, O.C.)	
INTERIOR ZONE	12" O.C.	6	12		
	16" O.C.	6	12		
	24" O.C.	6	12		
PERIMETER EDGE ZONE	12" O.C.	6	12		
	16" O.C.	6	12		
	24" O.C.	6	12		

130 MPH WINDS-EXPOSURE "C" (TYP.)

HEADER SPANS-EXPOSURE C FOR EXTERIOR LOADBEARING WALLS

HEADER SIZE	SPAN	NUMBER FULL HEIGHT STUDS REQ AT EA END
(2)2x4S	4'-T	2
(2)2x6S	5'-6"	2
(2)2x8S	6'-1"	3
(2)2x10S	6'-8"	3
(2)2x12S	7'-1"	3
(3)2x8S	7'-5"	3
(3)2x10S	8'-3"	3
(3)2x12S	8'-8"	3
(4)2x8S	8'-T	3
(4)2x10S	9'-6"	3
(4)2x12S	10'-0"	4











130 MPH WINDS-EXPOSURE "C" (TYP.) EACH W/ 1/2" PLYWD. SPACER BETWEEN

NOTE: 1. BLDG. WIDTH IS MEASURED PERPENDICULAR TO THE RIDGE. FOR WIDTHS BETWEEN THOSE SHOWN, SPANS ARE PERMITTED TO BE INTERPOLATED.
 2. ALL HEADERS SHALL HAVE SOLID BLOCKING.

JACK STUD REQ - EXP "C" FOR EXT LOADBEARING WALLS

HEADER SUPPORTING	HEADER SPAN (ft.)	HEADER WIDTH			
		3"	4.5"	5"	6.5"
ROOF AND CEILING	2	1	1	1	1
	4	1	1	1	1
	6	2	1	2	2
	8	2	2	2	2
	10	3	2	2	2
	12	3	2	2	2
	14	4	3	2	2
	16	4	3	3	2
	2	1	1	1	1
	4	2	1	1	1
ROOF, CEILING, AND 1 CENTER BEARING FLOOR	6	2	2	2	1
	8	3	2	2	3
	10	4	3	2	2
	12	4	3	3	2
	14	5	3	3	3
	16	5	4	3	3

HEADER WIDTH-3" (2-2x), 4.5" (3-2x), 5", 6.5" (4-2x) EACH W/ 1/2" PLYWD. SPACER BETWEEN

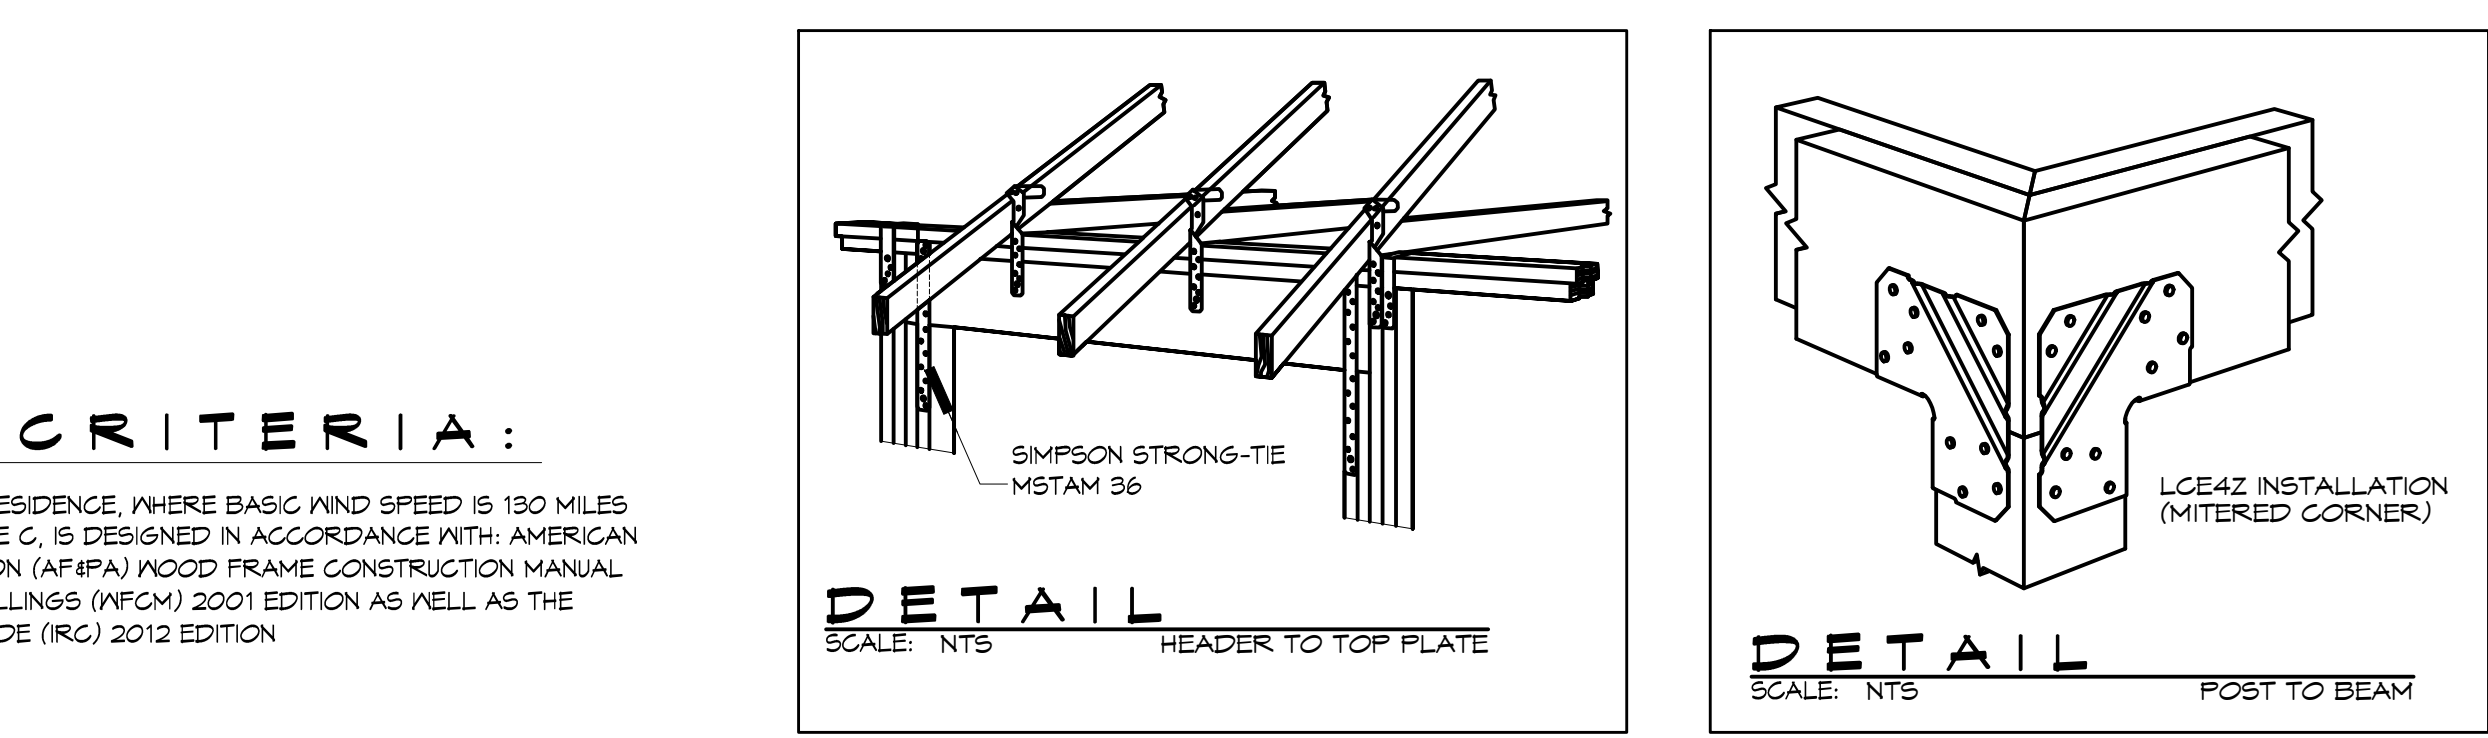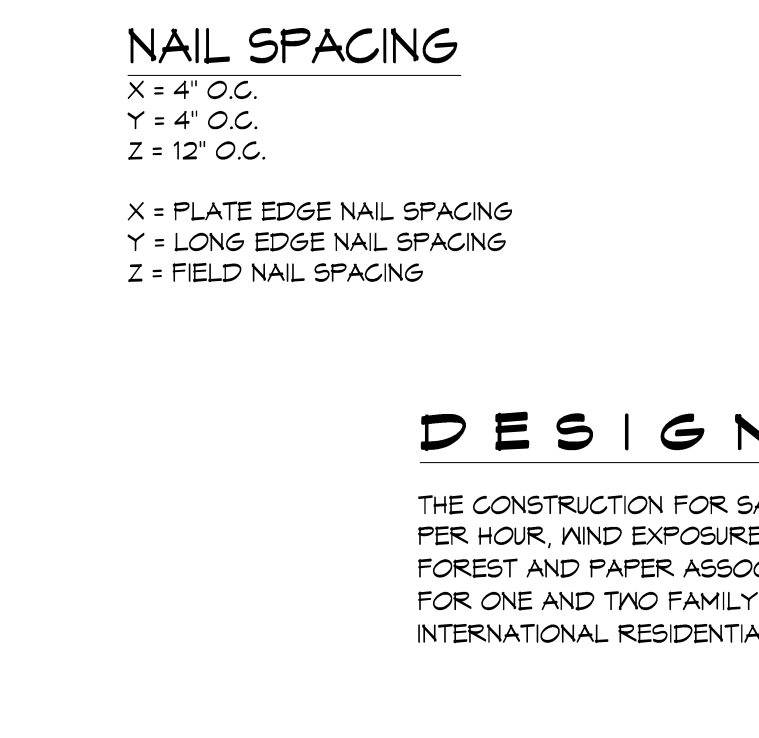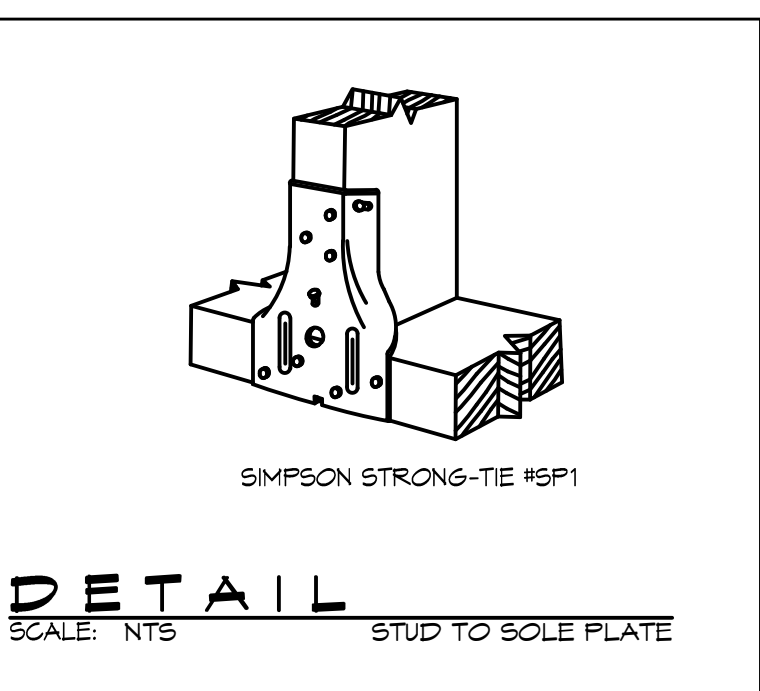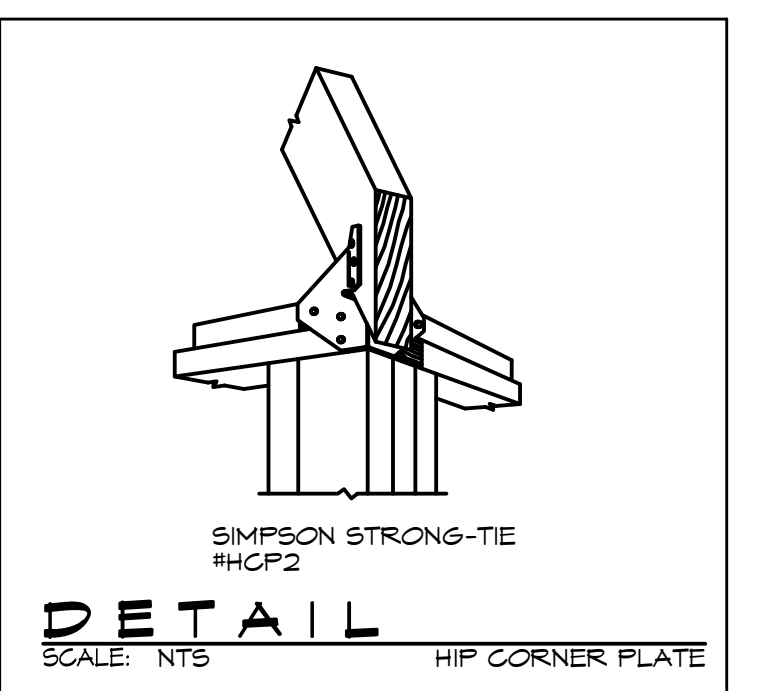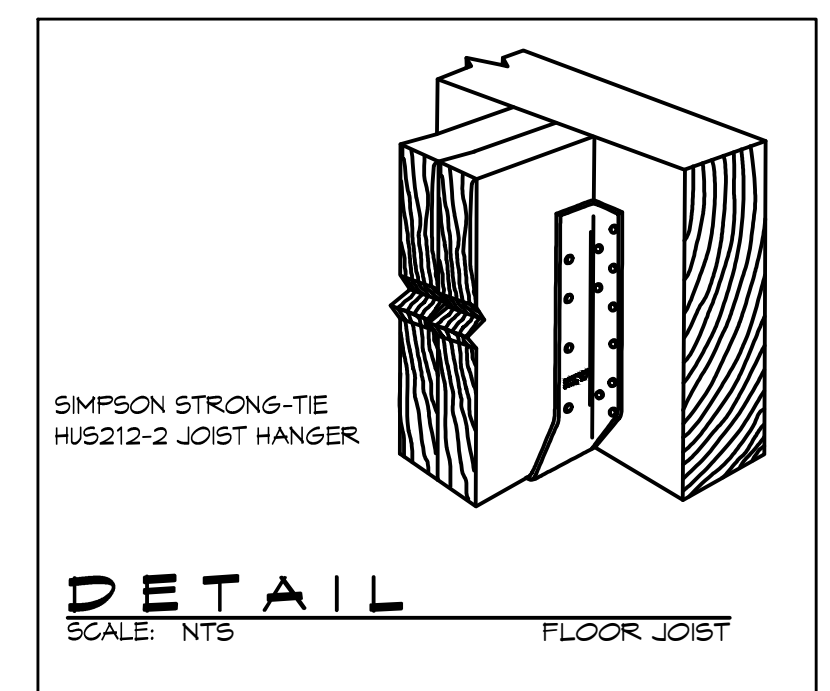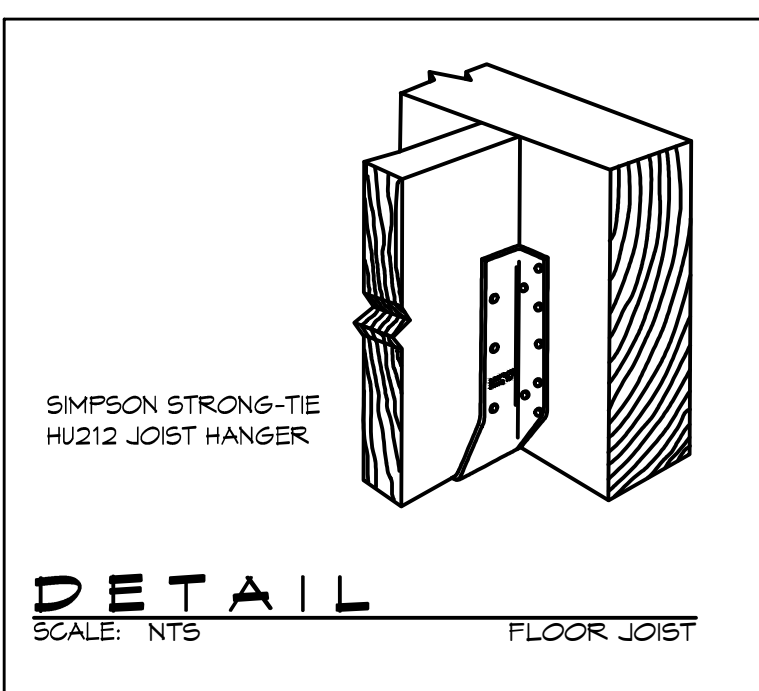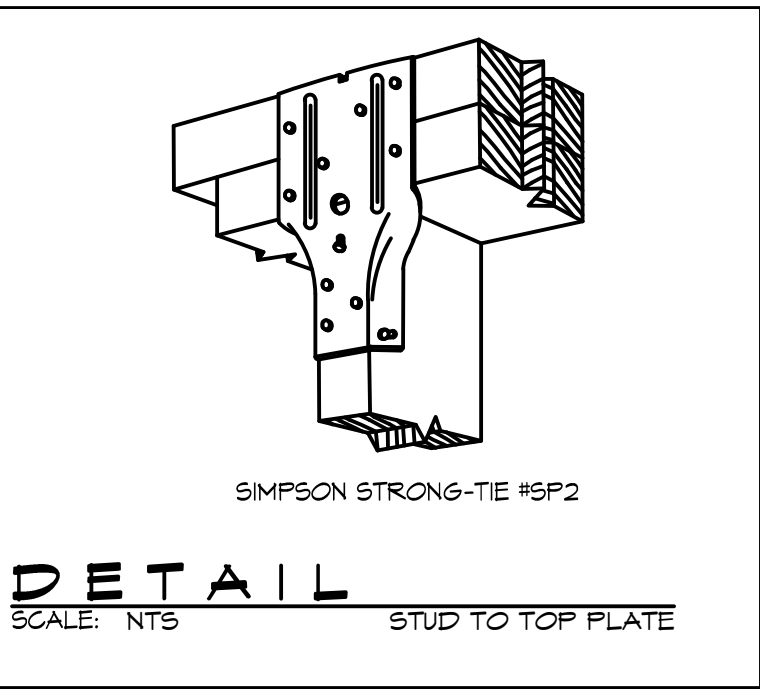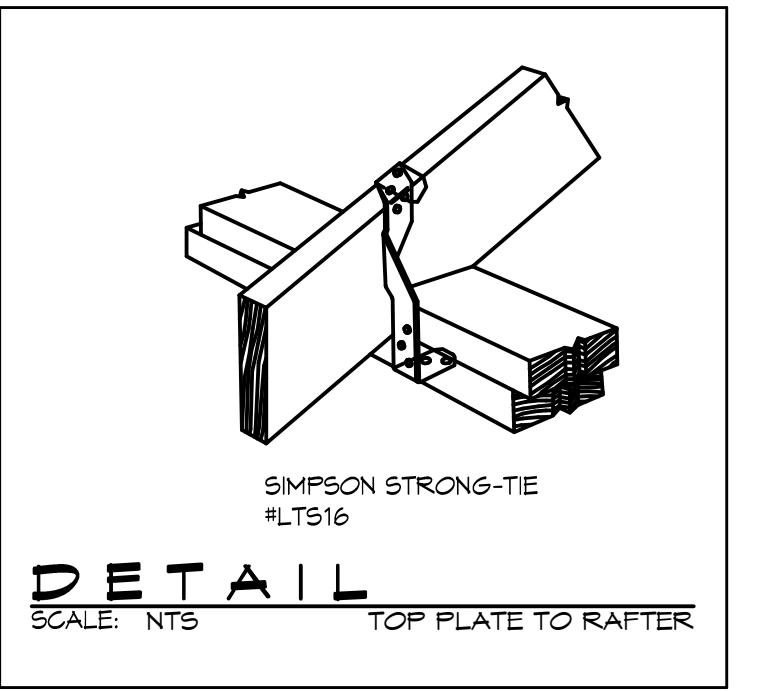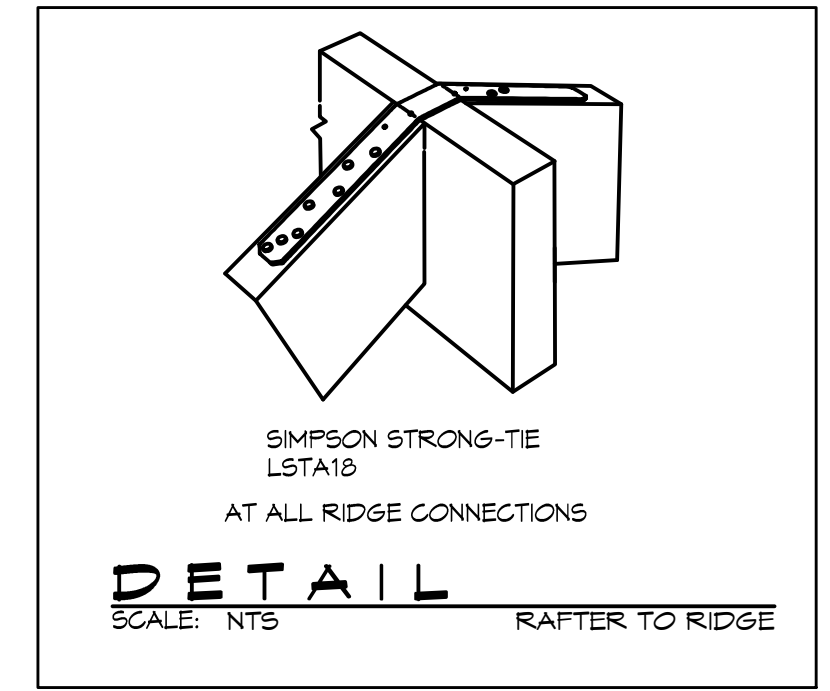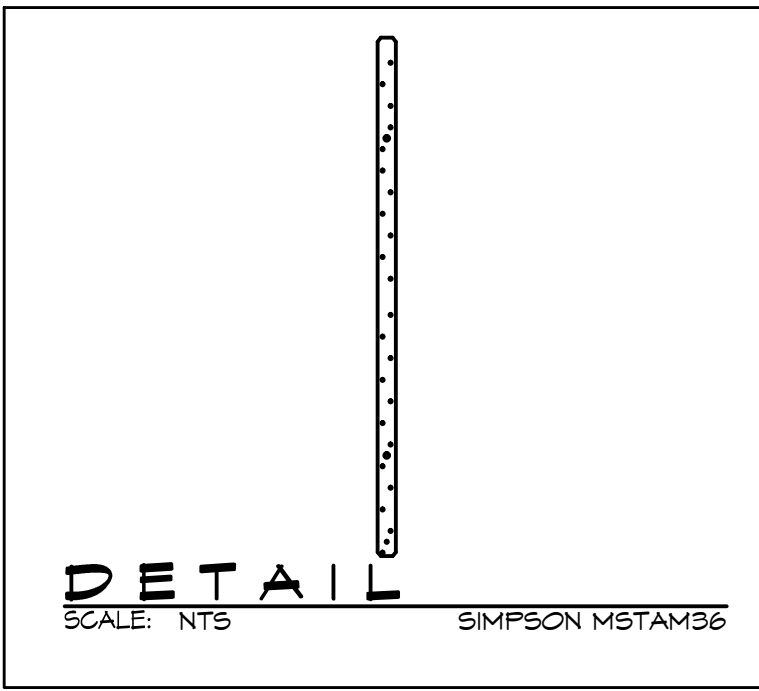

DAMMON ENGINEERING, INC.

Architects & Engineers

www.dammonengineering.com
 info@dammonengineering.com
 Phone: 985.649.5832
 Fax: 985.641.5950

Chief Engineer: Brian Mistich, PE
 554 Old Spanish Trail
 Slidell, LA 70458

RESIDENTIAL FOUNDATION

SUE GILLY

4118 ST. LOUIS ST.
 SLIDELL LA. 70461

JOB No: 2254
 DATE: 8-22-2015

DRAWING NUMBER

S3

STRAPPING AND CONNECTION DETAILS