

SITE PLAN
SCALE: 1/32" = 1'-0"




ISSUED BY:
Waldemar S. Nelson & Co.
FINAL DESIGN
29 / OCT / 2009

Waldemar S. Nelson and Company
ENGINEERS AND ARCHITECTS
1200 ST. CHARLES AVE. NEW ORLEANS, LA.

BROADMOOR
BUILDING by DESIGN
BROADMOOR, L.L.C.
2740 North Ancelet Road
Metairie, Louisiana 70002
www.broadmoorllc.com

REV.	DESCRIPTION	DATE	APPROVED
0	FINAL DESIGN	07/29/09	P.S.

NAS JRB New Orleans
Belle Chasse, Louisiana
NAVAIRSEFAC CALIBRATION BLDG.
SITE PLAN
DATE: AUGUST 22, 2008
EFD FOR COMMANDER, NAVFAC

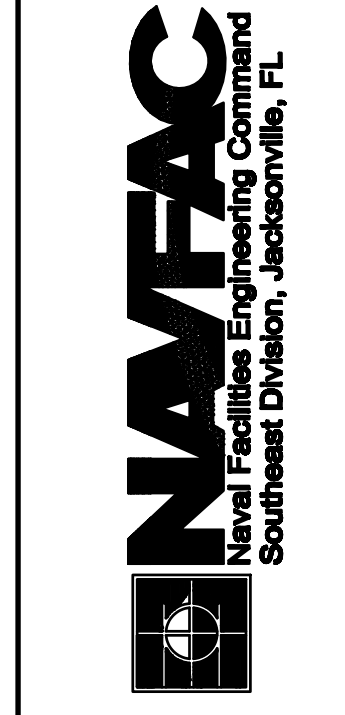

RECORD DRAWING DATE	05/27/09
CODE I.D. NO.	-
DRAWING SIZE	D
SPEC. NO. 06-	-
CONSTR. CONTR. NO.	-
NAVFAC DRAWING NO.	15030888
SHEET 1 OF	26

A-01