

**LEGEND**  
 \_\_\_\_\_ INTERIOR WALL EXTEND TO ROOF OR STRUCTURE ABOVE.

**PARTIAL FLOOR PLAN**  
 SCALE: 1/4" = 1'-0"




**NOTE:**  
 PROVIDE BATT INSULATION AT ALL INTERIOR WALLS.

ISSUED BY:  
 Waldemar S. Nelson & Co.  
**FINAL DESIGN**  
 29 / OCT / 2009

**BROADMOOR**  
 BUILDING by DESIGN  
 BROADMOOR, L.L.C.  
 2740 North Acorn Road  
 Metairie, Louisiana 70002  
 www.broadmoor.com

REV.	DESCRIPTION	DATE	APPROVED
0	FINAL DESIGN	09/29/09	P.S.

NIS JRB New Orleans  
 Belle Chasse, Louisiana  
**NAVARSEFAC CALIBRATION BLDG.**  
 PARTIAL FLOOR PLAN  
 APPROVED DATE: AUGUST 22, 2008  
 ETD FOR COMMANDER, NAVFAC

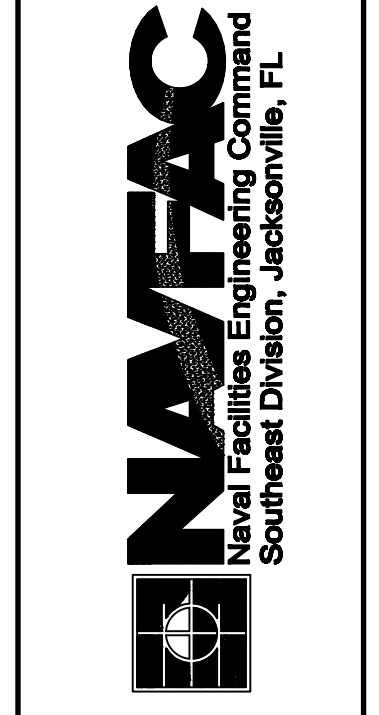

RECORD DRAWING DATE	05/27/09
CODE I.D. NO.	-
DRAWING SIZE	D
SPEC. NO. 06	-
CONSTR. CONTR. NO.	-
NAVFAC DRAWING NO.	15030890
SHEET	3 OF 26

A-02.1