

LEGEND
 _____ INTERIOR WALL EXTEND TO ROOF OR STRUCTURE ABOVE.

PARTIAL FLOOR PLAN
 SCALE: 1/4" = 1'-0"




NOTE:
 PROVIDE BATT INSULATION AT ALL INTERIOR WALLS.

ISSUED BY:
 Waldemar S. Nelson & Co.
FINAL DESIGN
 29 / OCT / 2009

BROADMOOR
 BUILDING by DESIGN
 BROADMOOR, L.L.C.
 2740 North Ancelet Road
 Metairie, Louisiana 70002
 www.broadmoor.com

REV.	DESCRIPTION	DATE	BY
0	FINAL DESIGN	10/29/09	P.S.

N/S JRB New Orleans
 Belle Chasse, Louisiana
NAVARSEFAC CALIBRATION BLDG.
 PARTIAL FLOOR PLAN
 DATE: AUGUST 22, 2008
 ETD FOR COMPAÑEE, NAVFAC

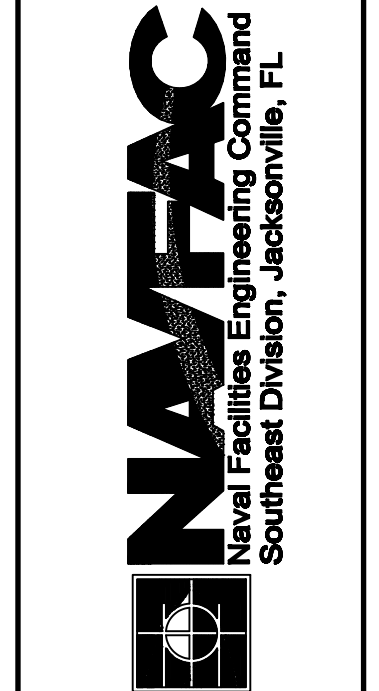

RECORD DRAWING DATE	05/27/09
CODE I.D. NO.	-
DRAWING SIZE	D
SPEC. NO. 06-	-
CONSTR. CONTR. NO.	-
NAVFAC DRAWING NO.	150.30893
SHEET	6 OF 26

A-02.4