


FLOOR PLAN AT MEZZANINE LEVEL

SCALE: 1/4" = 1'-0"




ISSUED BY:  
Waldemar S. Nelson & Co.  
**FINAL DESIGN**  
29 / OCT / 2009

 WALDEMAR S. NELSON AND COMPANY  
INCORPORATED  
ENGINEERS AND ARCHITECTS  
1200 ST. CHARLES AVE. NEW ORLEANS, LA.

**BROADMOOR**  
BUILDING by DESIGN  
BROADMOOR, L.L.C.  
2740 North Ancelet Road  
Metairie, Louisiana 70002  
www.broadmoorllc.com

REV.	DESCRIPTION	DATE	APPROVED
0	FINAL DESIGN	07/29/09	P.S.

N/S JRB New Orleans  
Belle Chasse, Louisiana  
**NAVAIRSEFAC CALIBRATION BLDG.**  
FLOOR PLAN AT MEZZANINE LEVEL  
DATE: AUGUST 22, 2008  
EFD FOR COMMANDER, NAVFAC

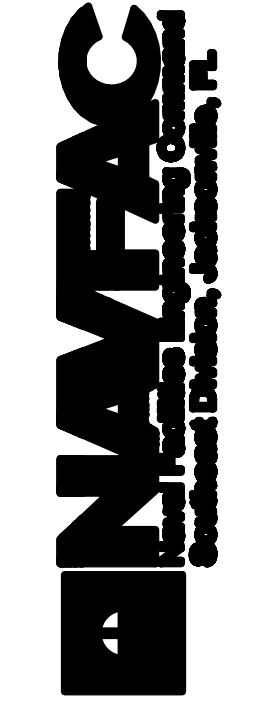

RECORD DRAWING DATE	05/27/09
CODE I.D. NO.	-
DRAWING SIZE	D
SPEC. NO. 06-	-
CONSTR. CONTR. NO.	-
NAVFAC DRAWING NO.	15030894
SHEET 7 OF	26

A-03