



SECTION AD
SCALE: 1" = 1'-0"
A-02

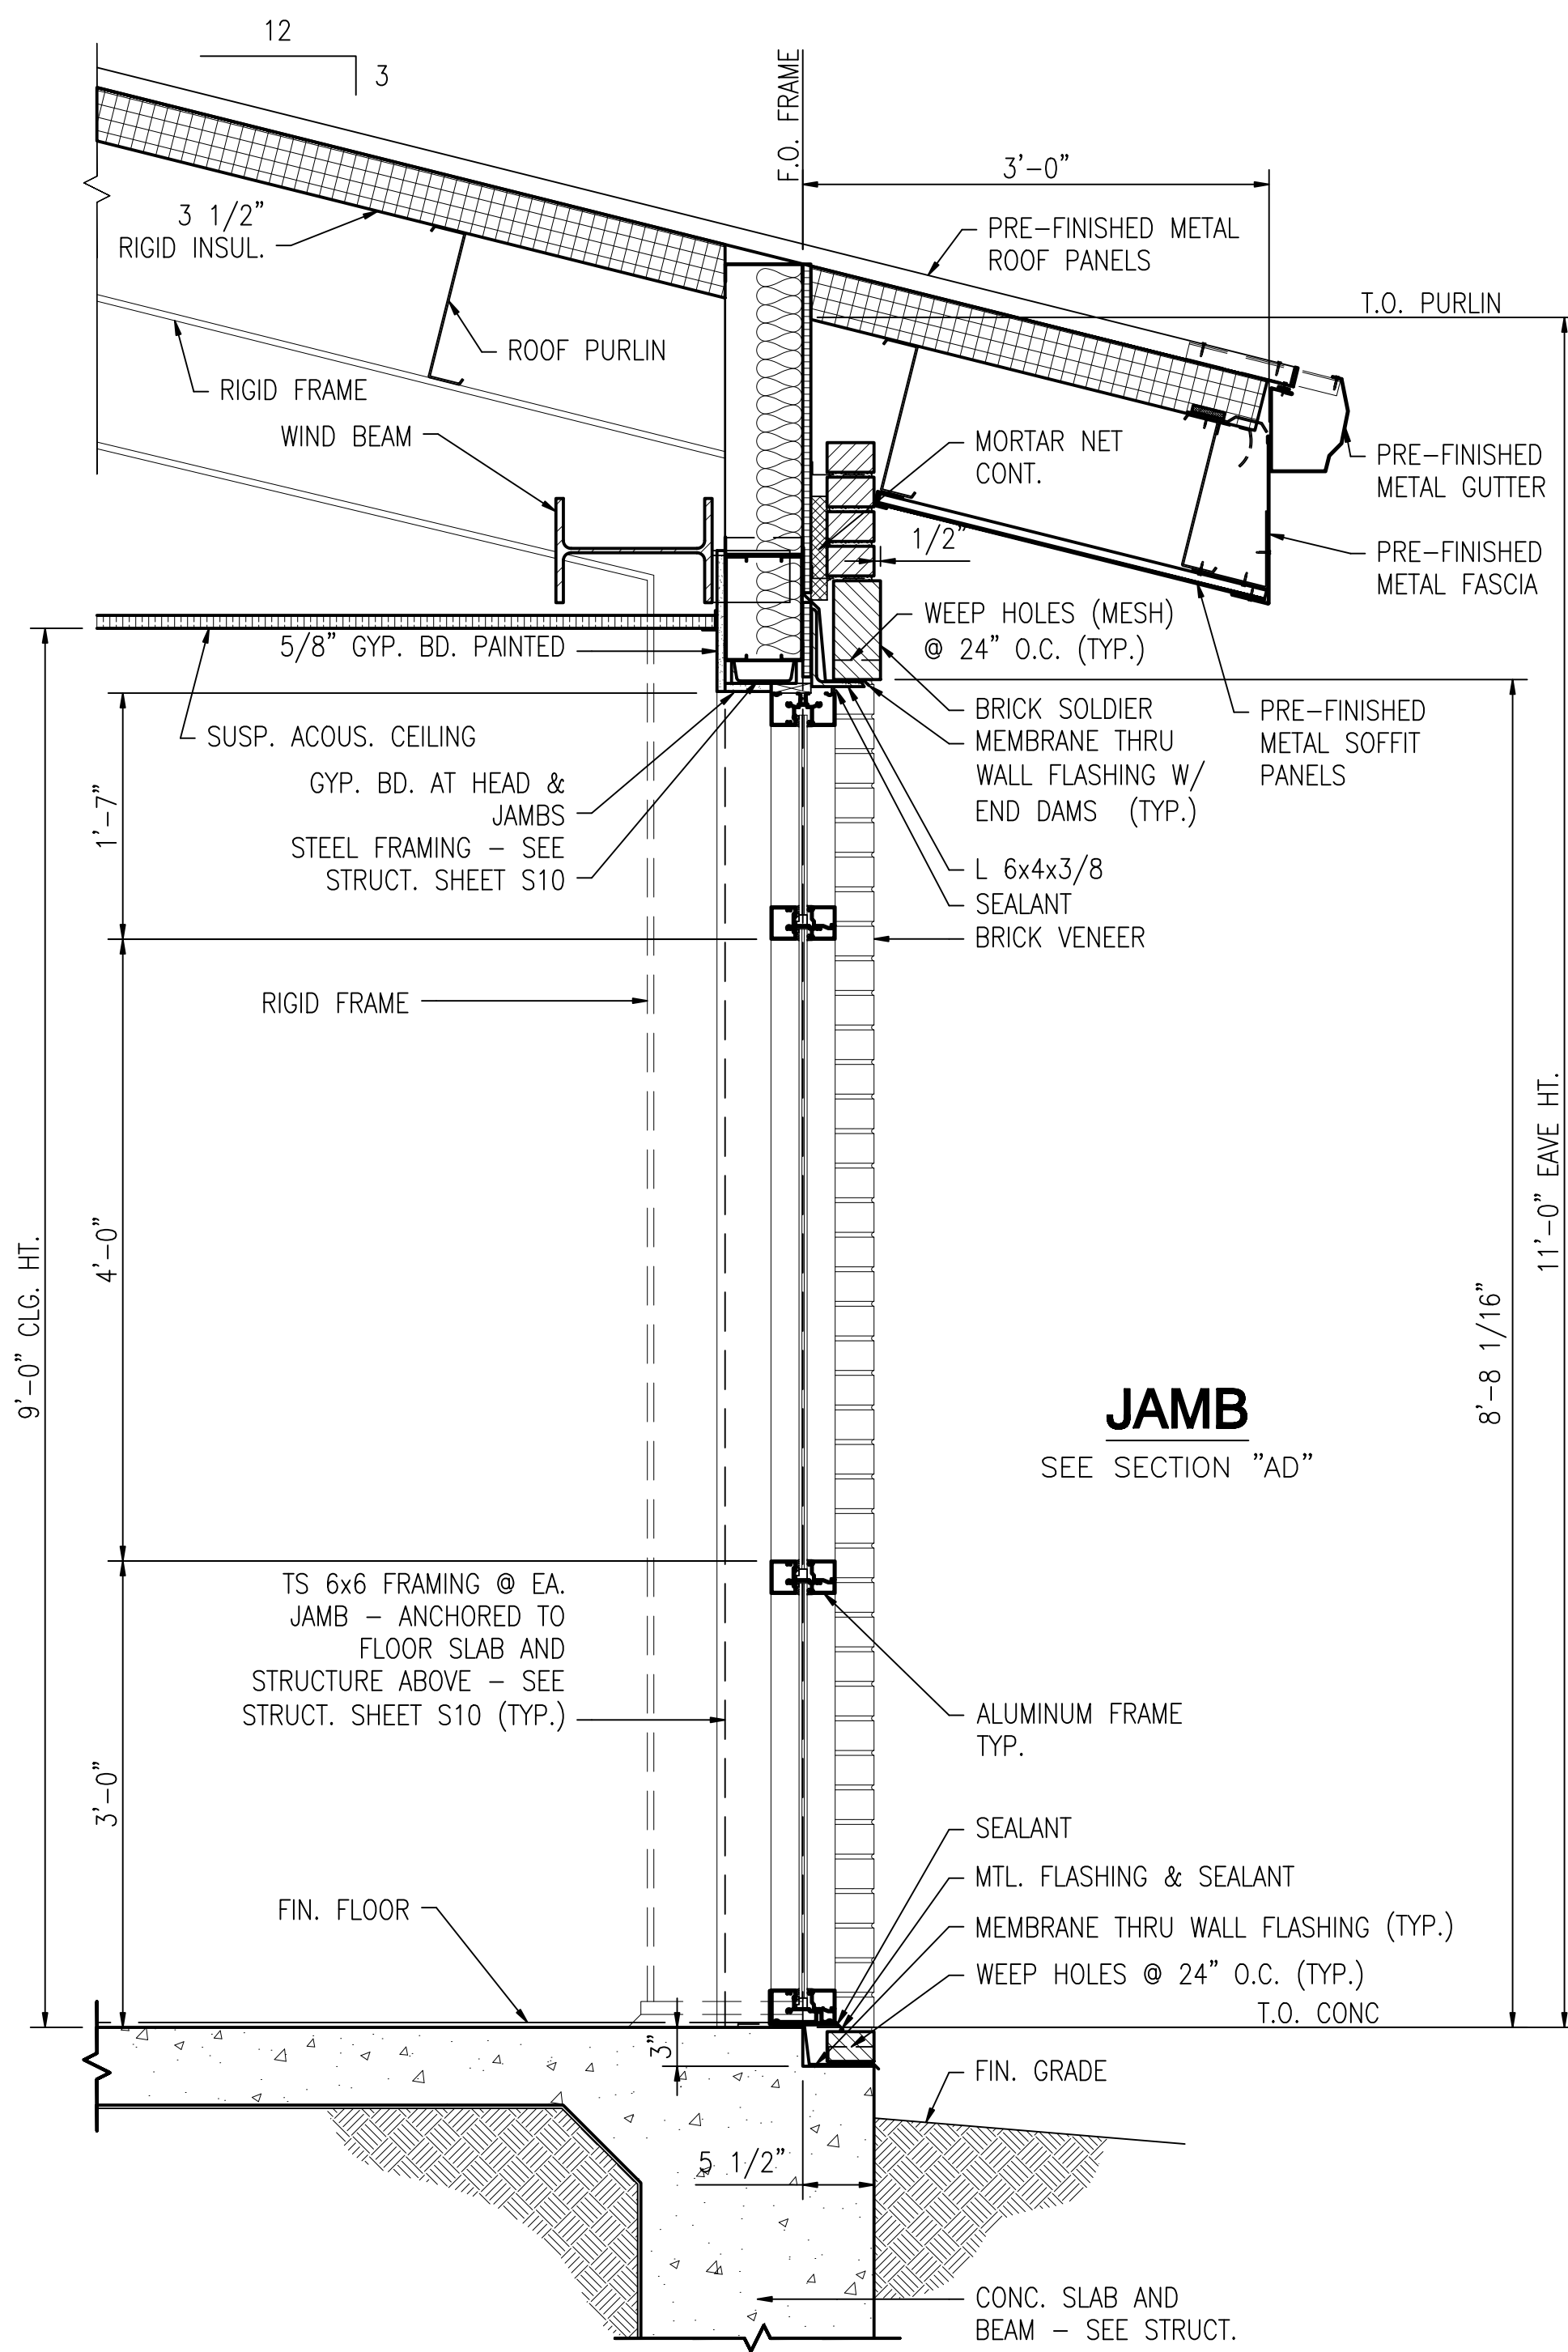

SECTION AE
SCALE: 1" = 1'-0"
A-02

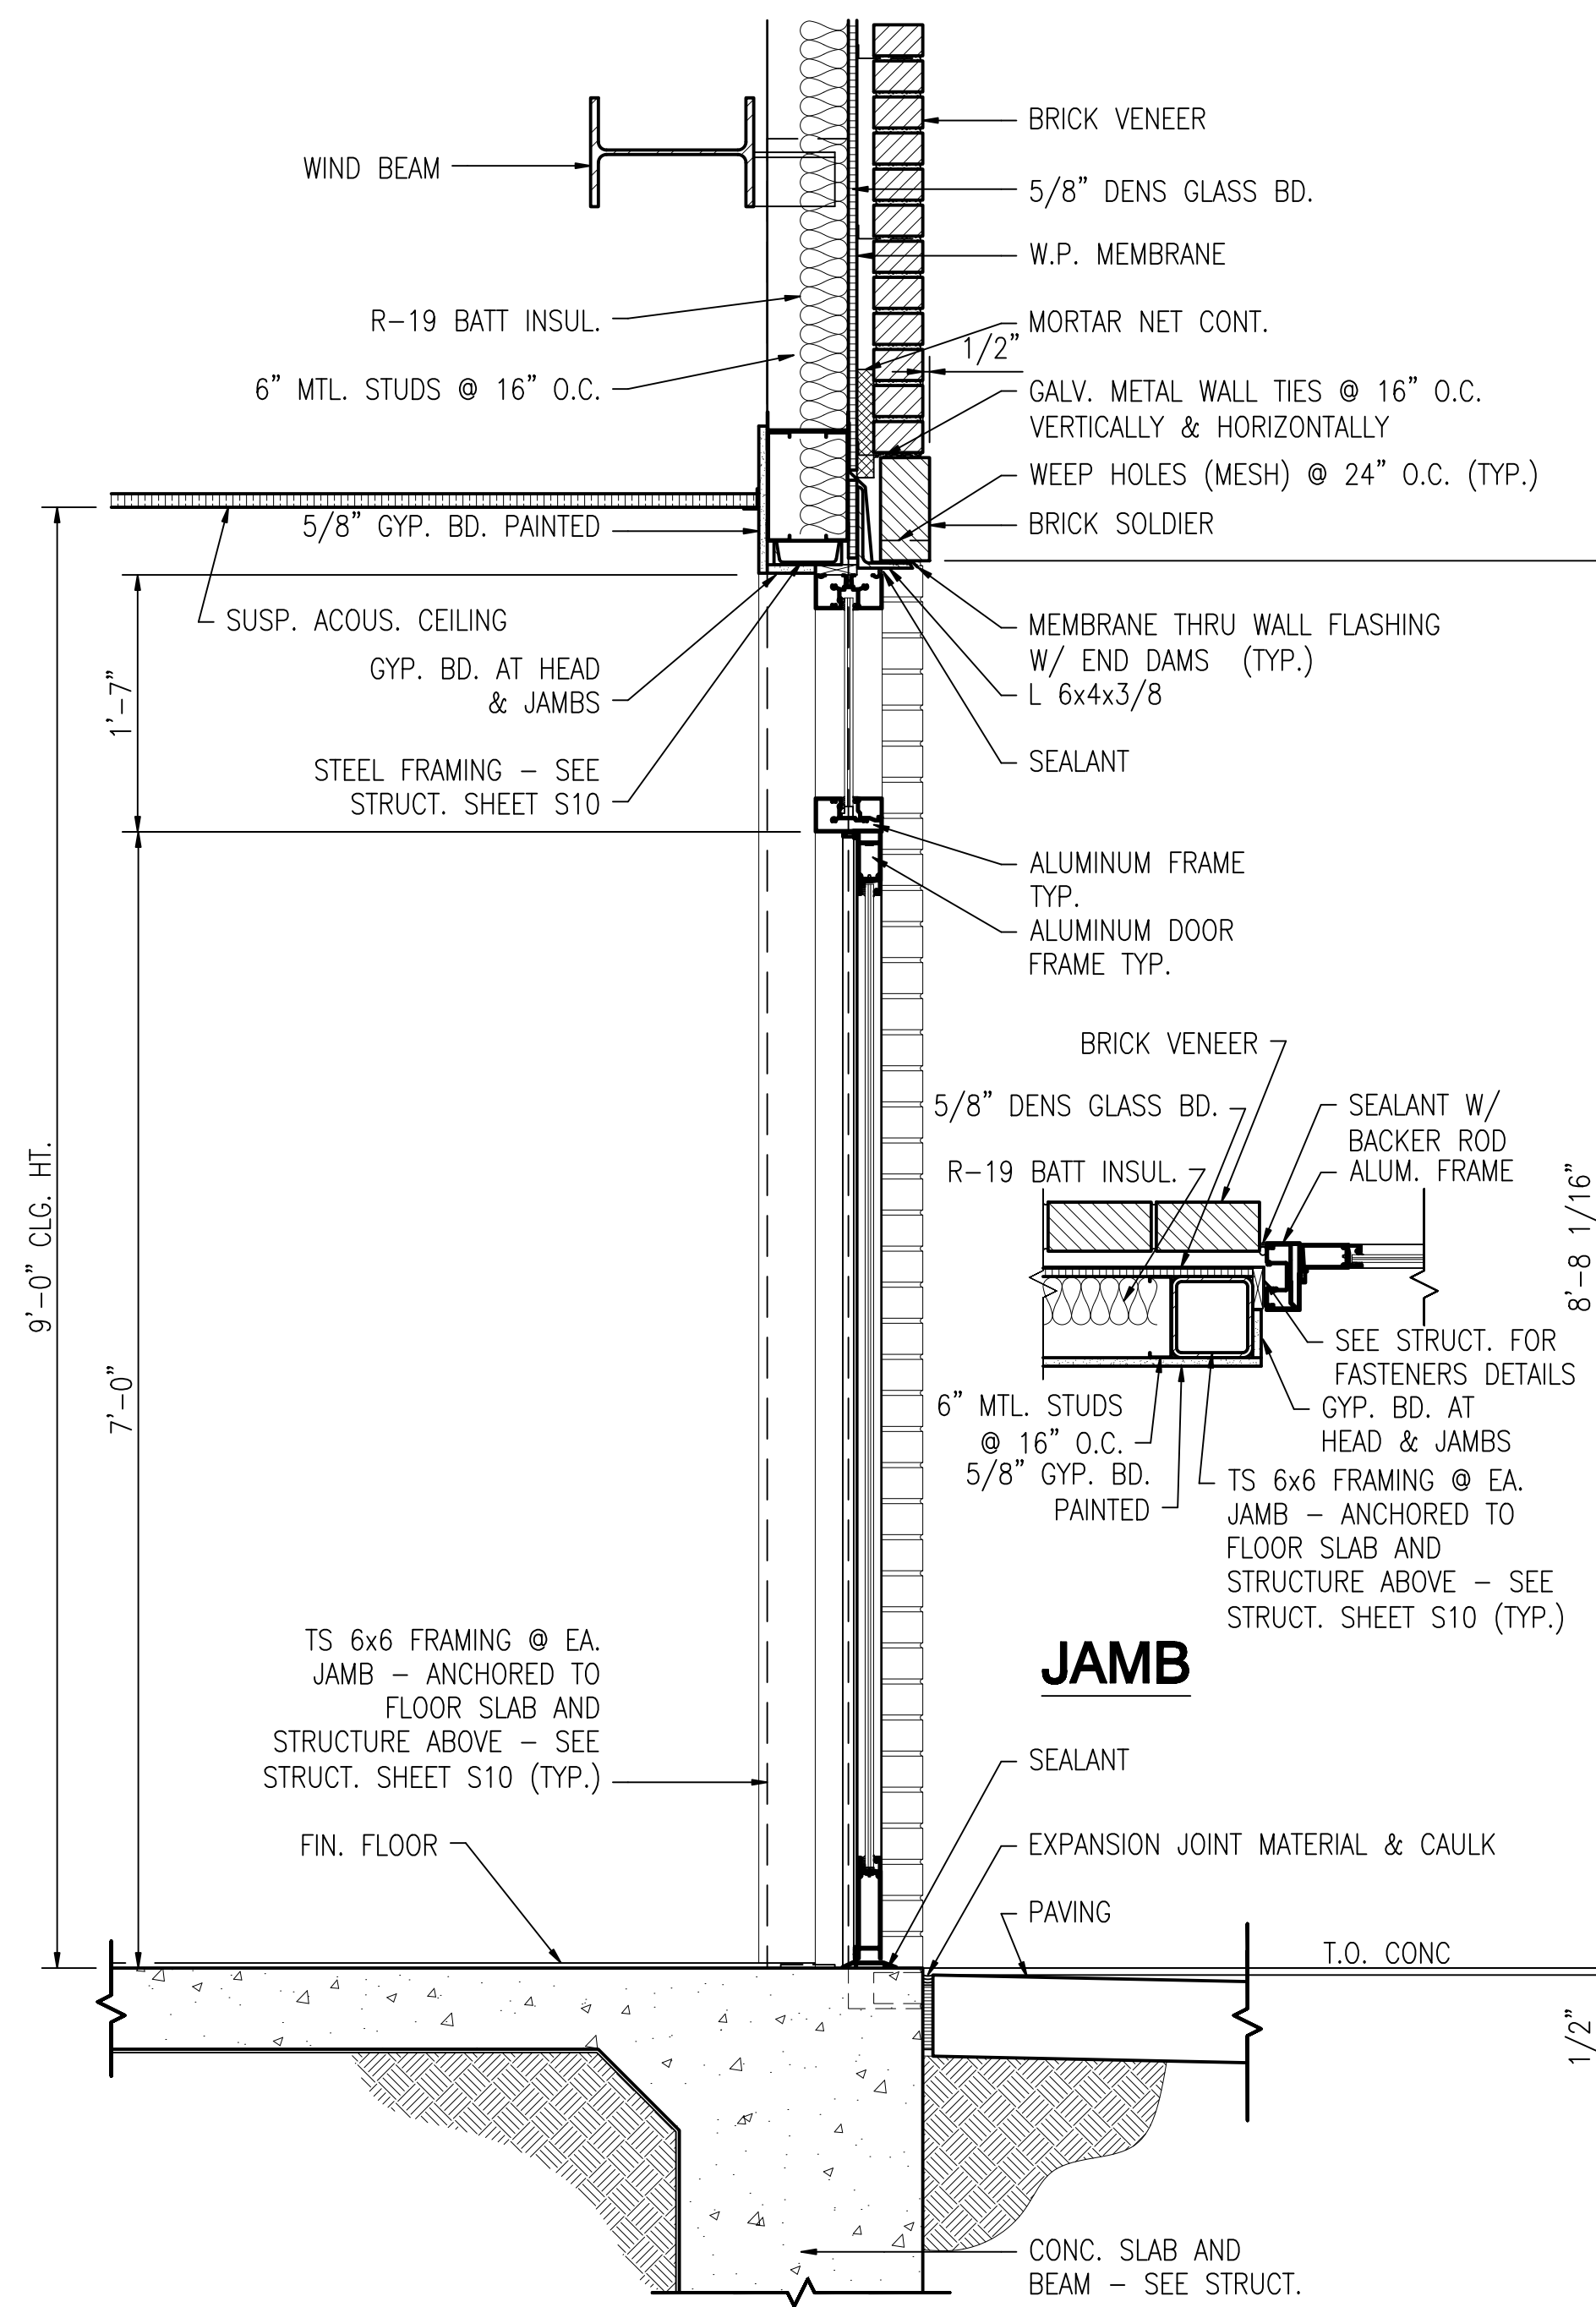

SECTION AF
SCALE: 1" = 1'-0"
A-07

ISSUED BY:
Waldemar S. Nelson & Co.
FINAL DESIGN
29 / OCT / 2009

BROADMOOR
BUILDING by DESIGN
BROADMOOR, L.L.C.
5749 North Armand Boulevard
Metairie, Louisiana 70002
www.broadmoordesign.com

REV.	DESCRIPTION	DATE	BY	APP.
0	FINAL DESIGN	10/29/09		

NAVARSEFAC CALIBRATION BLDG.
WALL SECTIONS
Belle Chasse, Louisiana
N/S JRB New Orleans
DATE: AUGUST 22, 2008
ED FOR COMMISSIONER, NAVFAC

NAVFAC
Naval Facilities Engineering Command
3301 Taylor Avenue
Portsmouth, Virginia 23704

RECORD DRAWING DATE	05/27/09
CODE I.D. NO.	-
DRAWING SIZE	D
SPEC. NO. 06-	-
CONSTRN. CONTR. NO.	-

NAVFAC DRAWING NO. 150.30905
SHEET 17 OF 26
A-11.1

WALDEMAR S. NELSON AND COMPANY
INCORPORATED
ENGINEERS AND ARCHITECTS
1200 ST. CHARLES AVE. NEW ORLEANS, LA.