



SECTION AH
SCALE: 1 1/2" = 1'-0" A-08

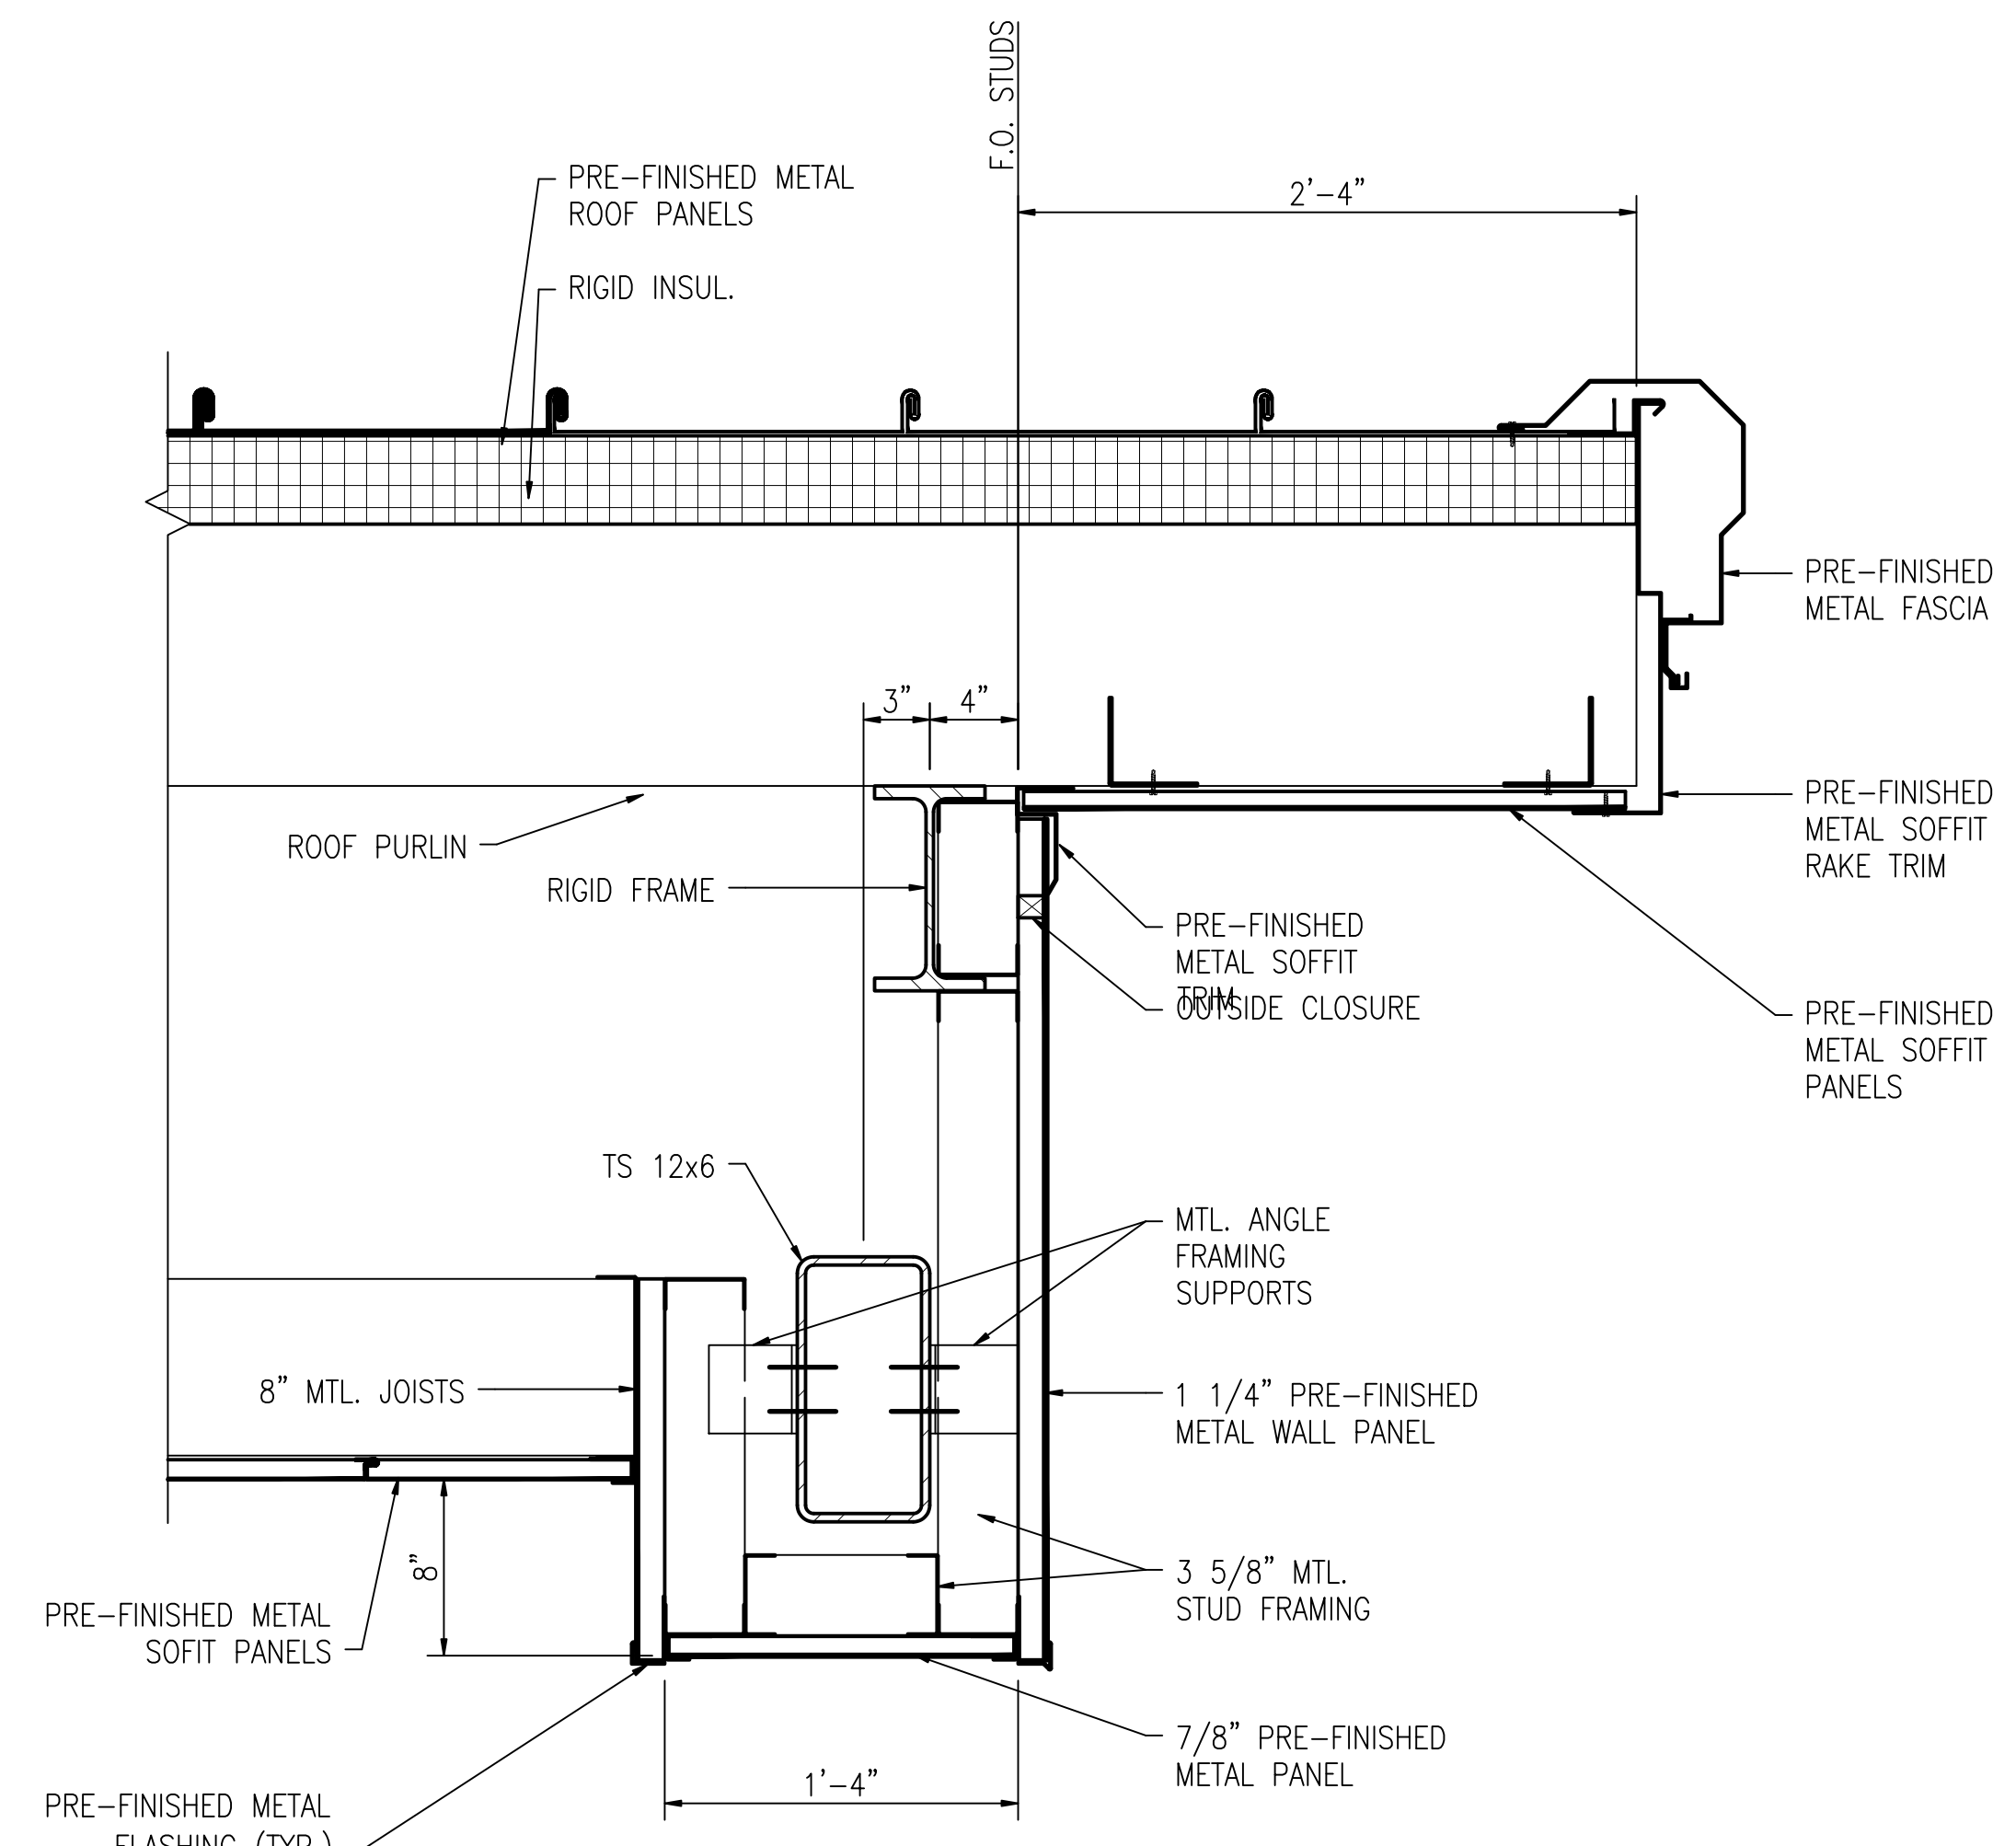

SECTION AJ
SCALE: 1 1/2" = 1'-0" A-08

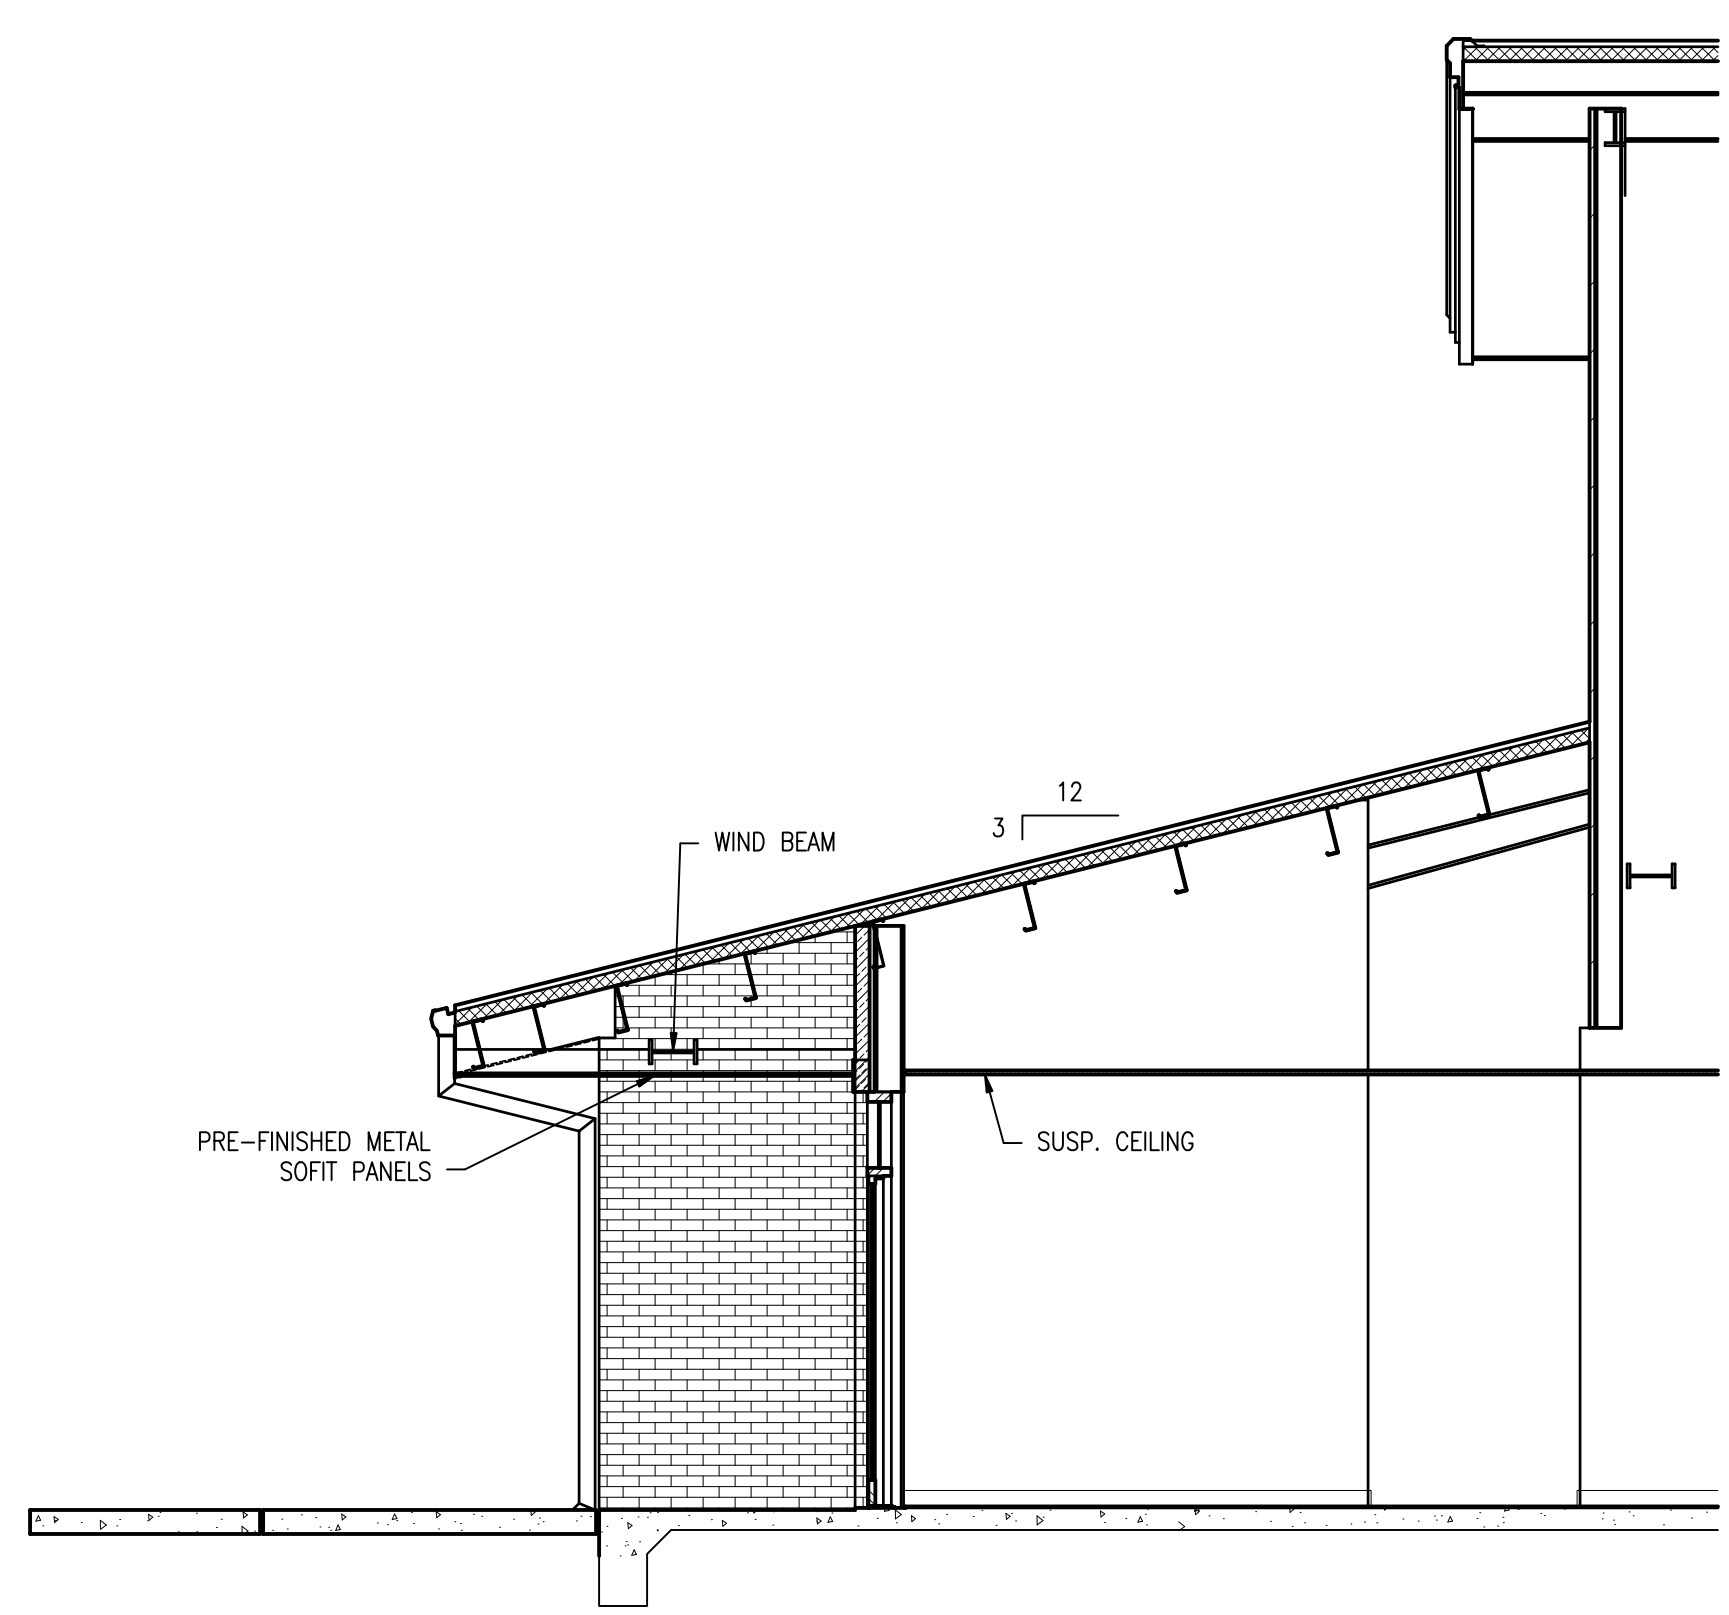

SECTION AT DOOR 102 (SIDE ENTRANCE) AK
SCALE: 1/4" = 1'-0" A-02


ISSUED BY:
Waldemar S. Nelson & Co.
FINAL DESIGN
29 / OCT / 2009

WALDEMAR S. NELSON AND COMPANY
ENGINEERS AND ARCHITECTS
1200 ST. CHARLES AVE. NEW ORLEANS, LA.

BROADMOOR
BUILDING by DESIGN
BROADMOOR, L.L.C.
5749 North Avenue Road
Metairie, Louisiana 70002
www.broadmoordesign.com

REV.	DESCRIPTION	DATE	BY	APP.
0	FINAL DESIGN	10/29/09		

NAVARSEFAC CALIBRATION BLDG.
WALL SECTIONS
Belle Chasse, Louisiana
N/S JRB New Orleans
ED FOR COMMANER, NAVFAC
DATE: AUGUST 22, 2008
APPROVED

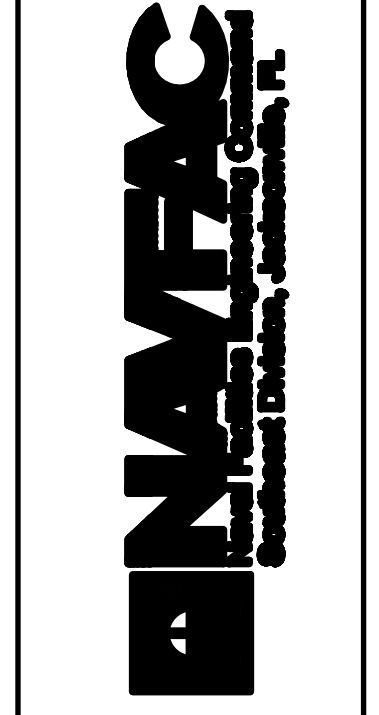

RECORD DRAWING DATE	05/27/09
CODE I.D. NO.	-
DRAWING SIZE:	D
SPEC. NO. 06-	-
CONSTRN. CONTR. NO.	-
NAVFAC DRAWING NO.	150.30907
SHEET 19 OF	26

A-11.3