



FOUNDATION NOTES:


1. THE CONCRETE MIX SHALL HAVE A MINIMUM COMPRESSIVE STRENGTH OF 4,000 PSI AT 28 DAYS. CONCRETE MIX SHALL BE IN ACCORDANCE WITH ACI 318.
2. ALL CONVENTIONAL REINFORCING STEEL SHALL MEET ASTM A615 (GRADE 60).
3. ONE LAYER OF POLYETHYLENE VAPOR BARRIER SHALL BE PLACED UNDER ALL CONCRETE. VAPOR RETARDER TO BE 1.5 MIL. STRENGTH: ASTM E 1745 CLASS A. PERMEANCE LESS THAN 0.01 PERMS. EQUAL TO STEGO INDUSTRIES STEGO WRAP, ECOSHIELD-E 1.5 MIL BY ETKO, OR IKONBAR 1.5 BY FLATIRON FILMS. PROVIDE APPROPRIATE ACCESSORIES FOR A COMPLETE SYSTEM.
4. ALL REINFORCING STEEL AND MESH SHALL BE SECURELY SUPPORTED TO PREVENT BOTH VERTICAL AND HORIZONTAL MOVEMENT DURING CONCRETE PLACEMENT.
5. THE CONTRACTOR SHALL VERIFY ALL DROPS, OFFSETS, BRICK LEDGES, DIMENSIONS AND CONFIGURATIONS. CONTRACTOR MUST BE RESPONSIBLE FOR SAME.
6. GRADE BEAM SIZES MAY VARY BY -5%, +20%.
7. ALL SUB GRADE FILL SHALL BE SELECT GRANULAR MATERIAL COMPACTED TO 95% STANDARD PROCTOR DENSITY IN A MAXIMUM OF 6" LIFTS.
8. A MINIMUM OF 6" CONCRETE SHALL BE MAINTAINED THROUGHOUT THE SLAB.
9. ALL RUNOFF WATER MUST BE CARRIED AWAY FROM THE SLAB TO PREVENT SATURATION OF THE SUB-BASE.
10. ALL TREES WITHIN CLOSE PROXIMITY SHALL BE REMOVED TO PREVENT THE ROOTS FROM EXTENDING UNDER THE SLAB.
11. PROVIDE AND MAINTAIN IMMEDIATE SITE DRAINAGE BEFORE, DURING, AND AFTER CONSTRUCTION. PROVIDE GRADING, SWELLS, AND SUMP PUMPS AS MAY BE REQUIRED TO IMMEDIATELY DRAIN ALL RAINWATER FROM THE CONSTRUCTION AREA. FOOTING EXCAVATIONS SHOULD BE OBSERVED AND CONCRETE PLACED AS QUICKLY AS POSSIBLE TO AVOID EXPOSURE OF THE FOOTING BOTTOMS TO WETTING AND DRYING.
12. SURFACE RUNOFF WATER SHOULD BE DRAINED AWAY FROM THE EXCAVATIONS, AND NOT BE ALLOWED TO POND PRIOR OR AFTER CONCRETE PLACEMENT. IF IT IS REQUIRED THAT A FOOTING EXCAVATIONS BE LEFT OPEN FOR MORE THAN ONE DAY, THEY SHOULD BE PROTECTED TO REDUCE EVAPORATION OR ENTRY OF MOISTURE.
13. NEW SPREAD CONCRETE FOOTINGS AND CONTINUOUS FOUNDINGS, BEARING ON COMPACTED STRUCTURAL FILL AT LEAST 2 FEET BELOW FINISHED GRADE, SHOULD BE DESIGNED FOR MAXIMUM NET ALLOWABLE BEARING PRESSURES OF 1,250 PSF, BASED ON DEAD LOADS AND DESIGN LIVE LOADS.
14. FOUNDATION SETTLEMENTS SHOULD NOT EXCEED 1 INCH. DIFFERENTIAL SETTLEMENT IS ESTIMATED TO BE LESS THAN 1 INCH.
15. THIS DESIGN IS BASED ON ASSUMED LOADING CONDITIONS AND WILL BE REVIEWED ONCE BUDS. REACTIONS ARE PROVIDED TO ENGINEER.
16. METAL BUDS. MFR. TO PROVIDE FINAL WIND LOAD REACTIONS TO ENGINEER.

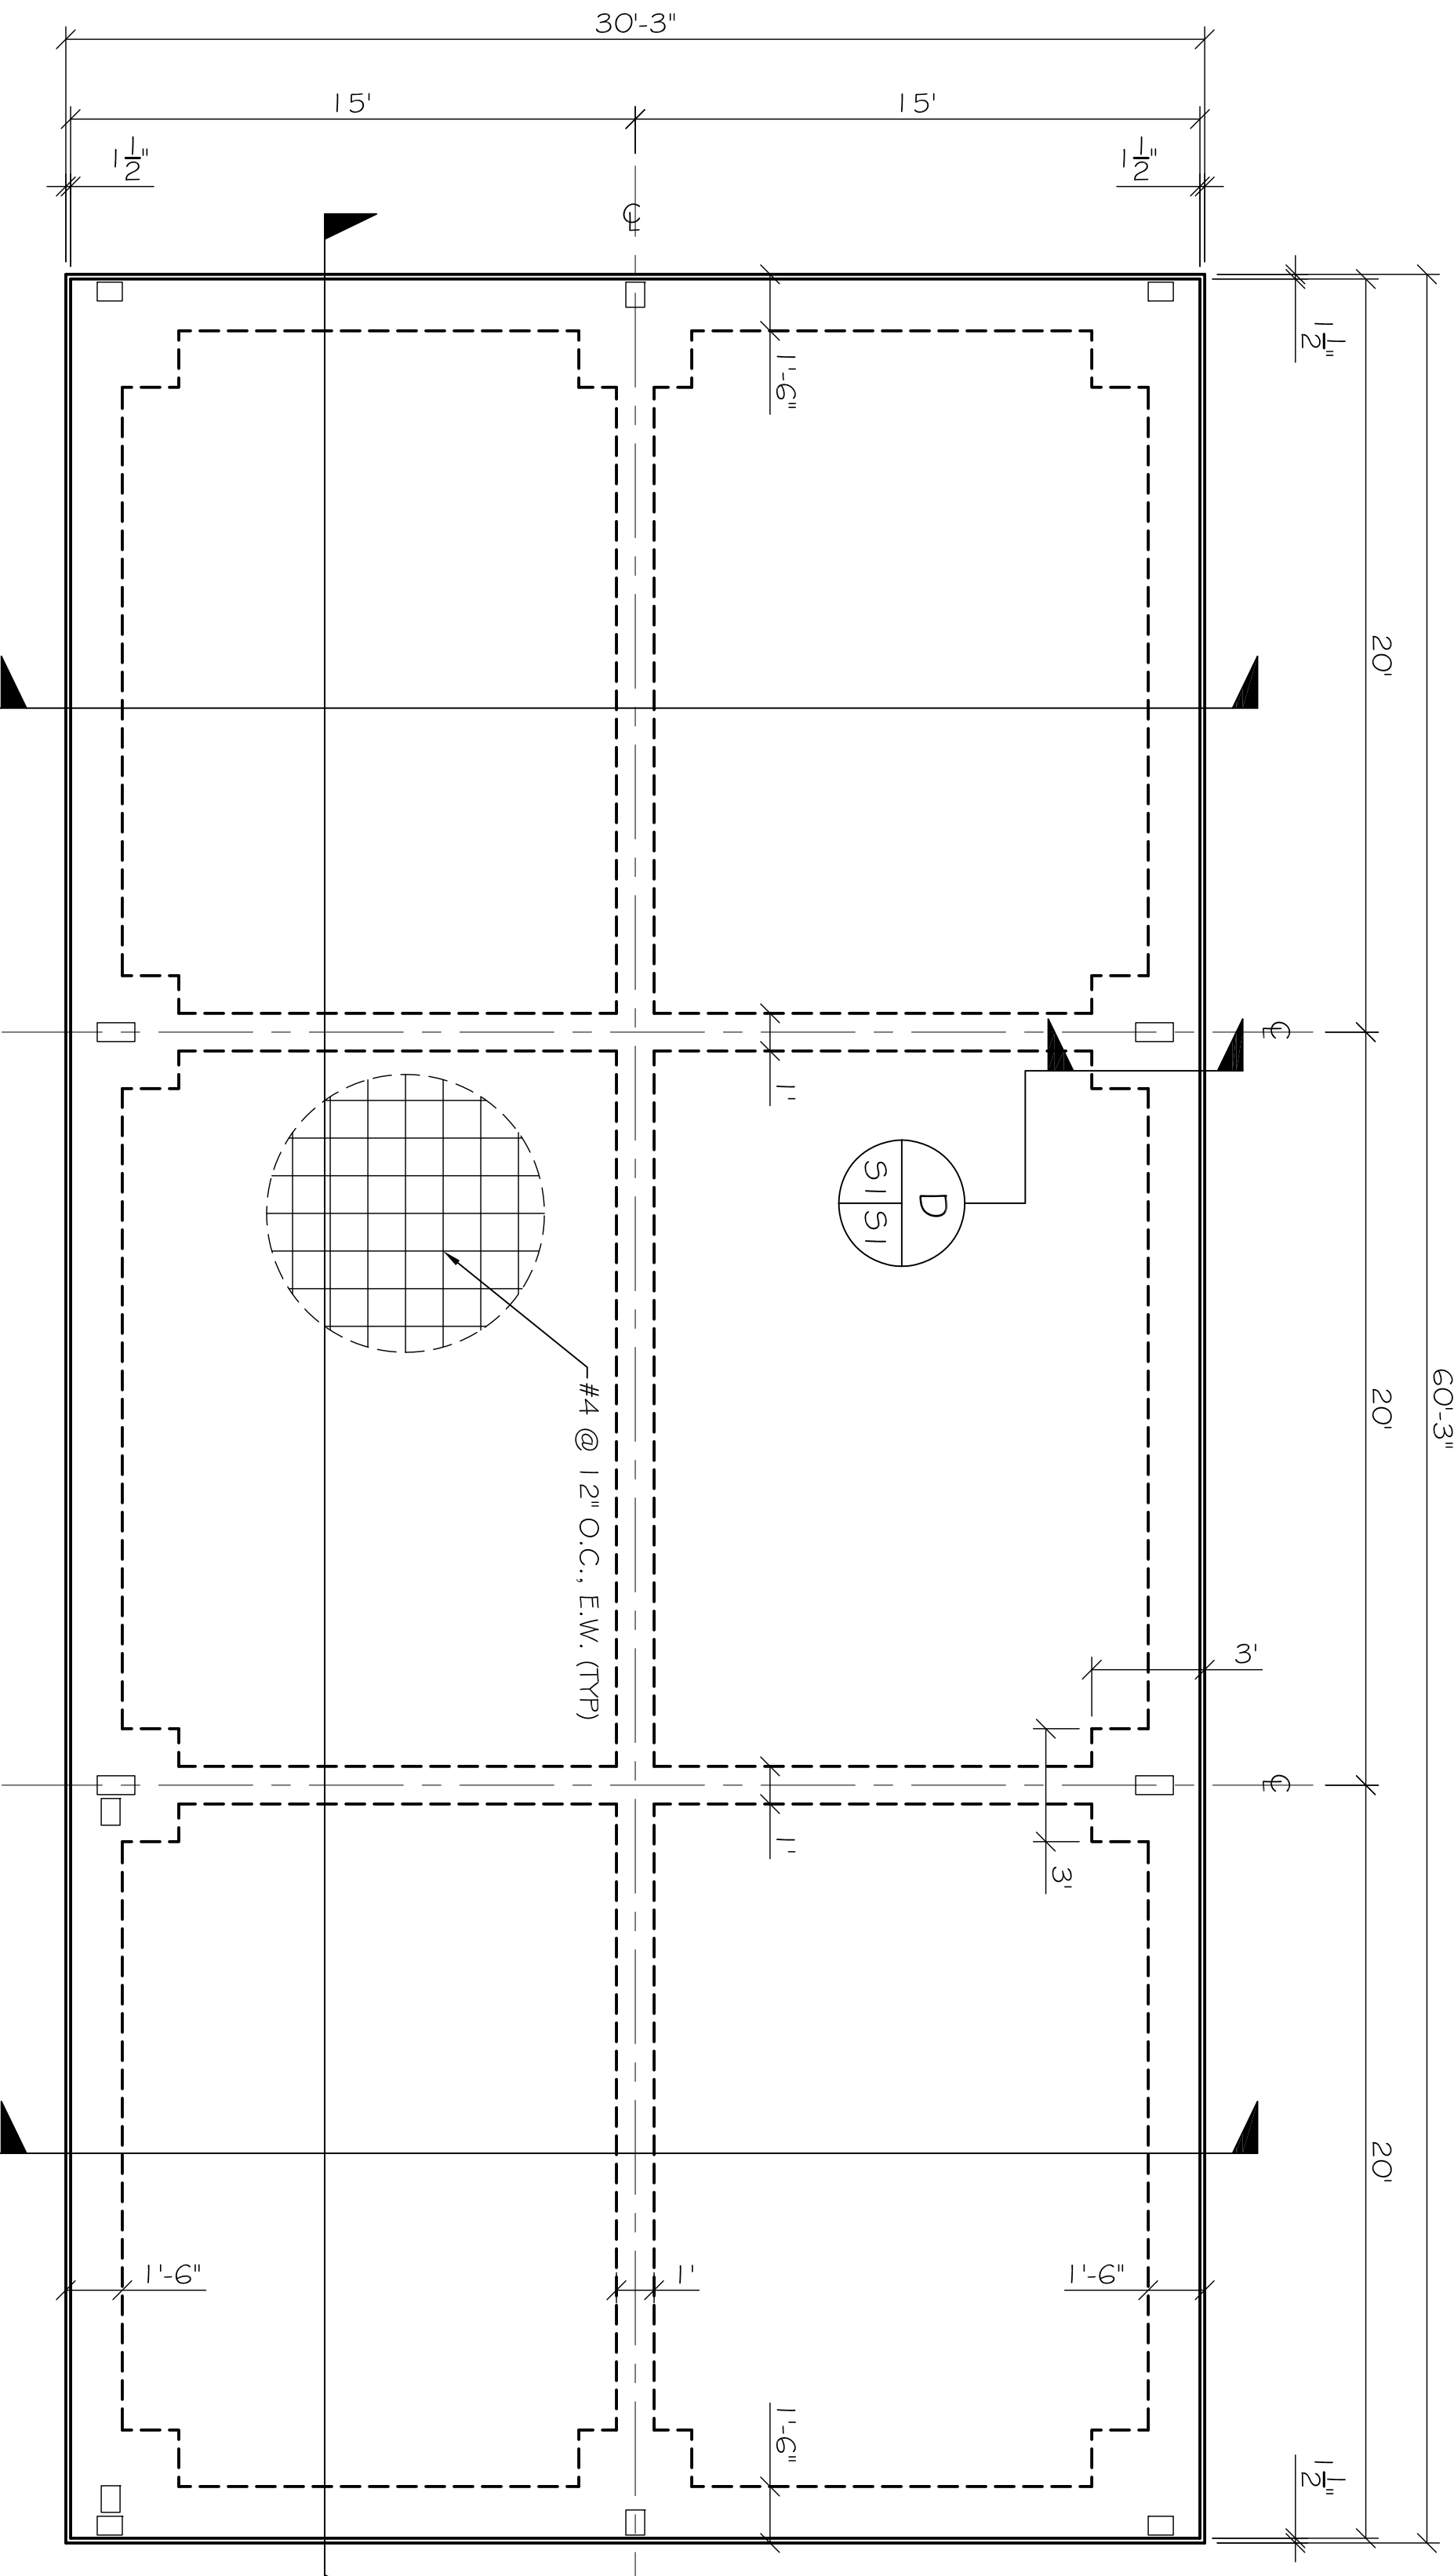

FOUNDATION PLAN
SCALE: 1/4" = 1'-0"

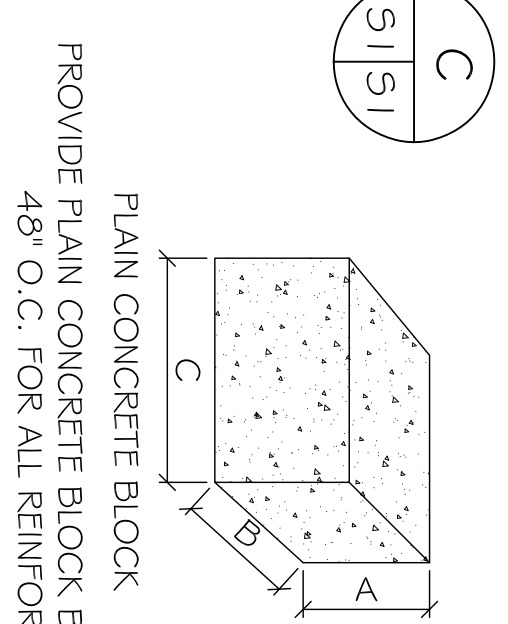

PLAN CONCRETE BLOCK
PROVIDE PLAN CONCRETE BLOCK BAR SUPPORTS @ 48" O.C. FOR ALL REINFORCEMENT

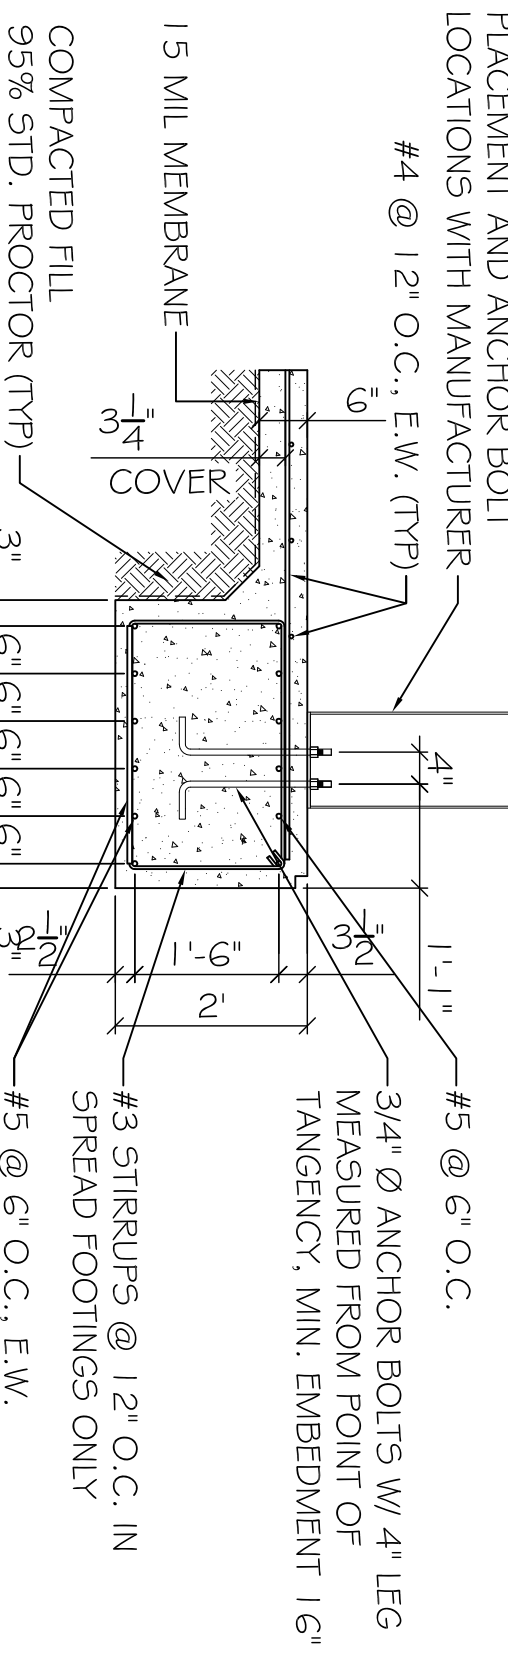


SECTION
SCALE: 1/2" = 1'-0"

- SLAB:
A - 3-1/4" (6" SLAB)
B - 4" (4" SLAB)
C - 4" (4" SLAB)
D - 4" (4" SLAB)
- GRADE BEAMS:
A - 2"
B - 4"
C - 4"


BAR SUPPORT DETAIL

N.T.S.


NOTE:
DEV. LENGTH: #4 = 20"
MIN. SPLICE: #4 = 26"

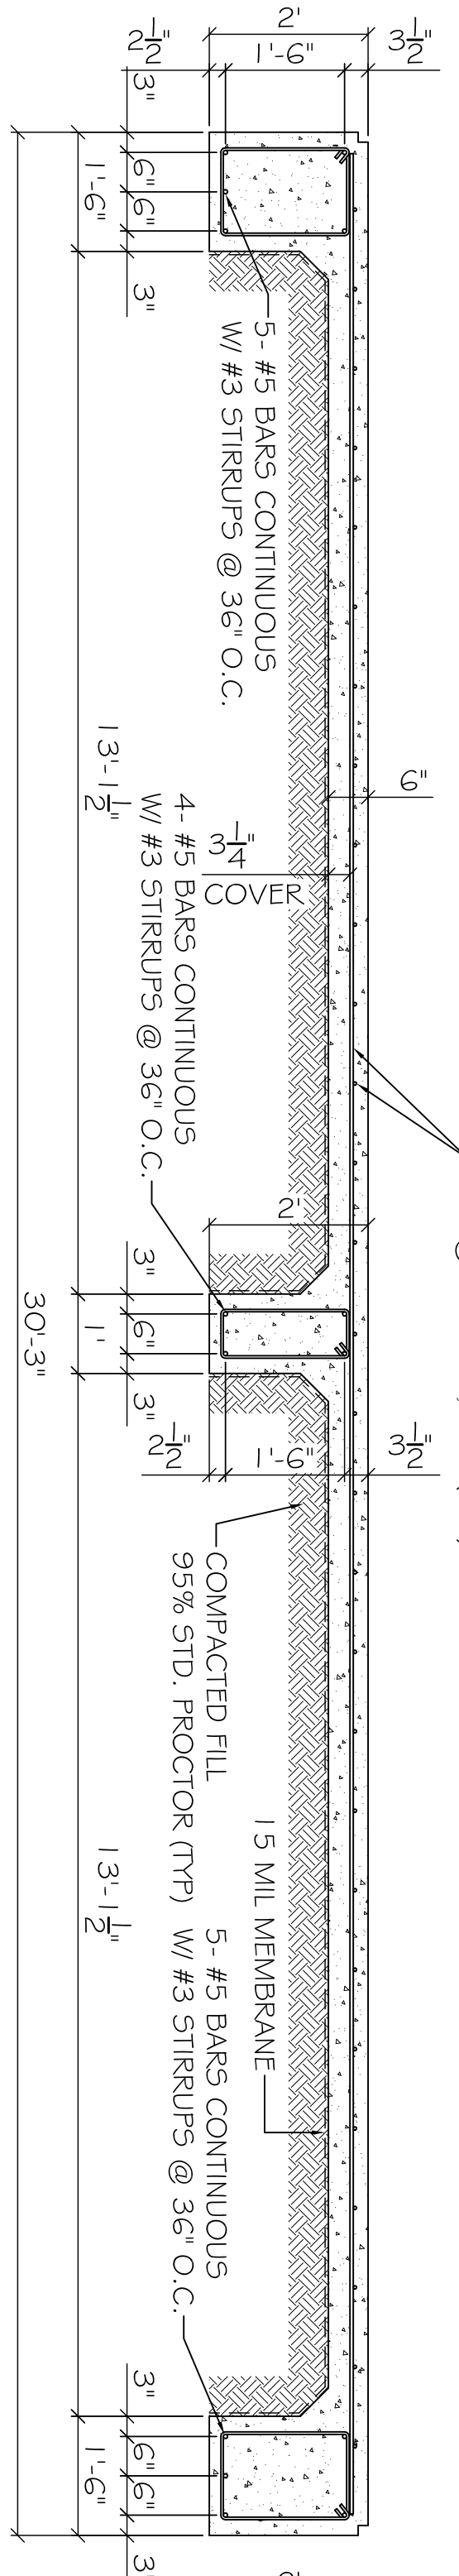


SECTION A-A
SCALE: 1/2" = 1'-0"

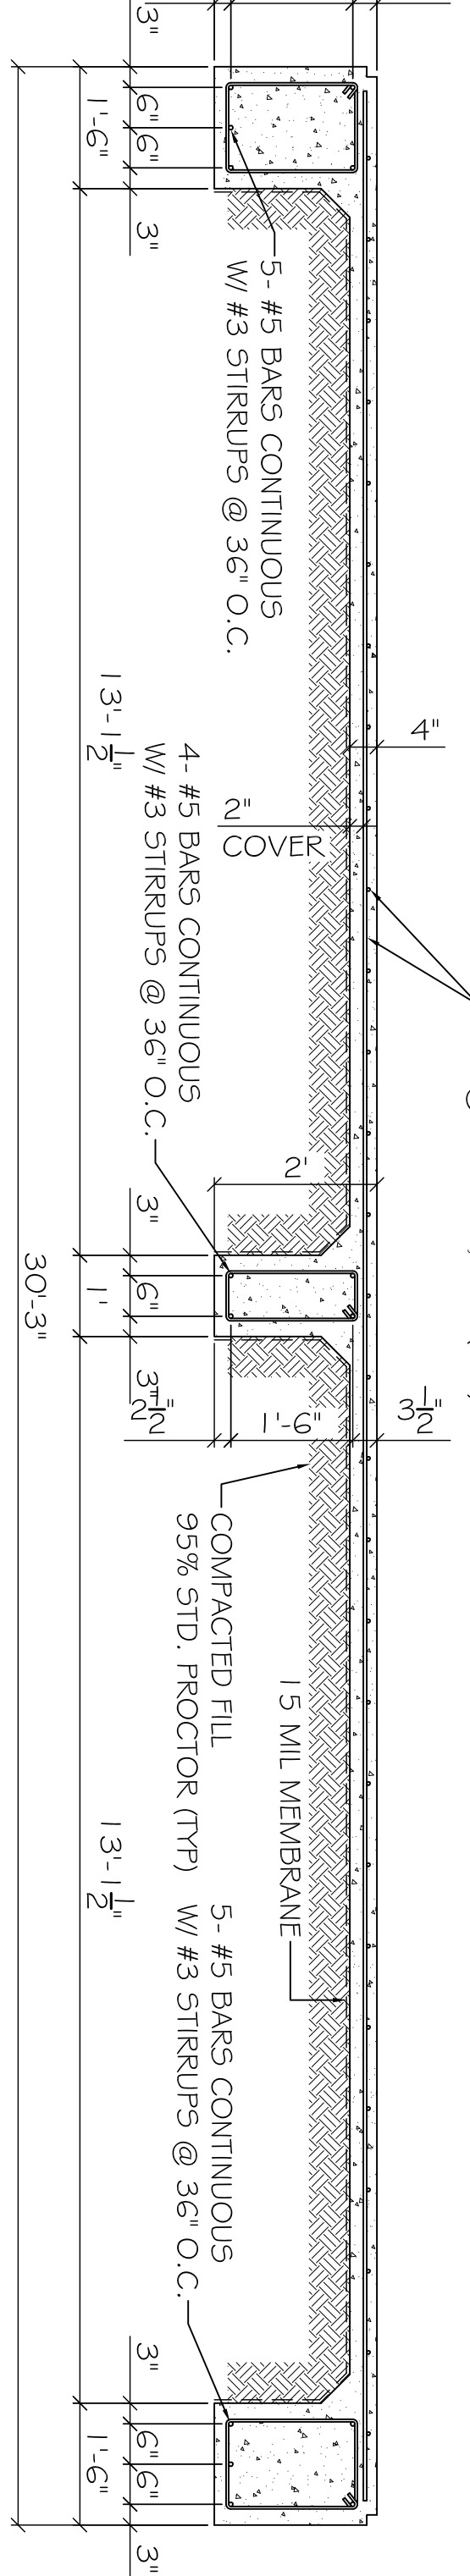

SECTION B-B
SCALE: 1" = 1'-0"

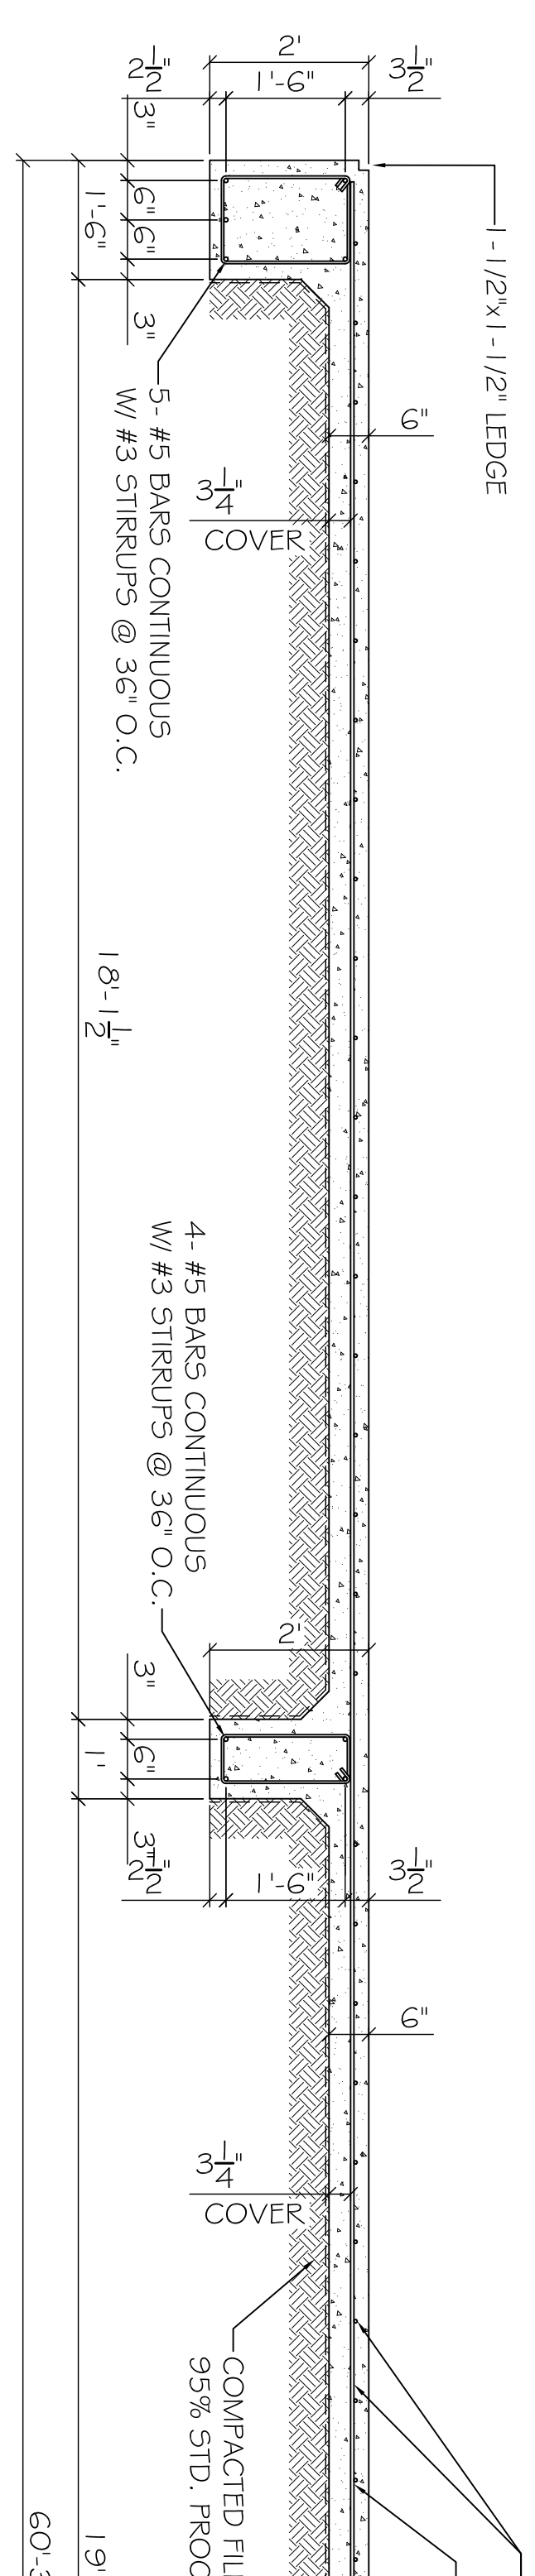

SECTION C-C
SCALE: 1/2" = 1'-0"

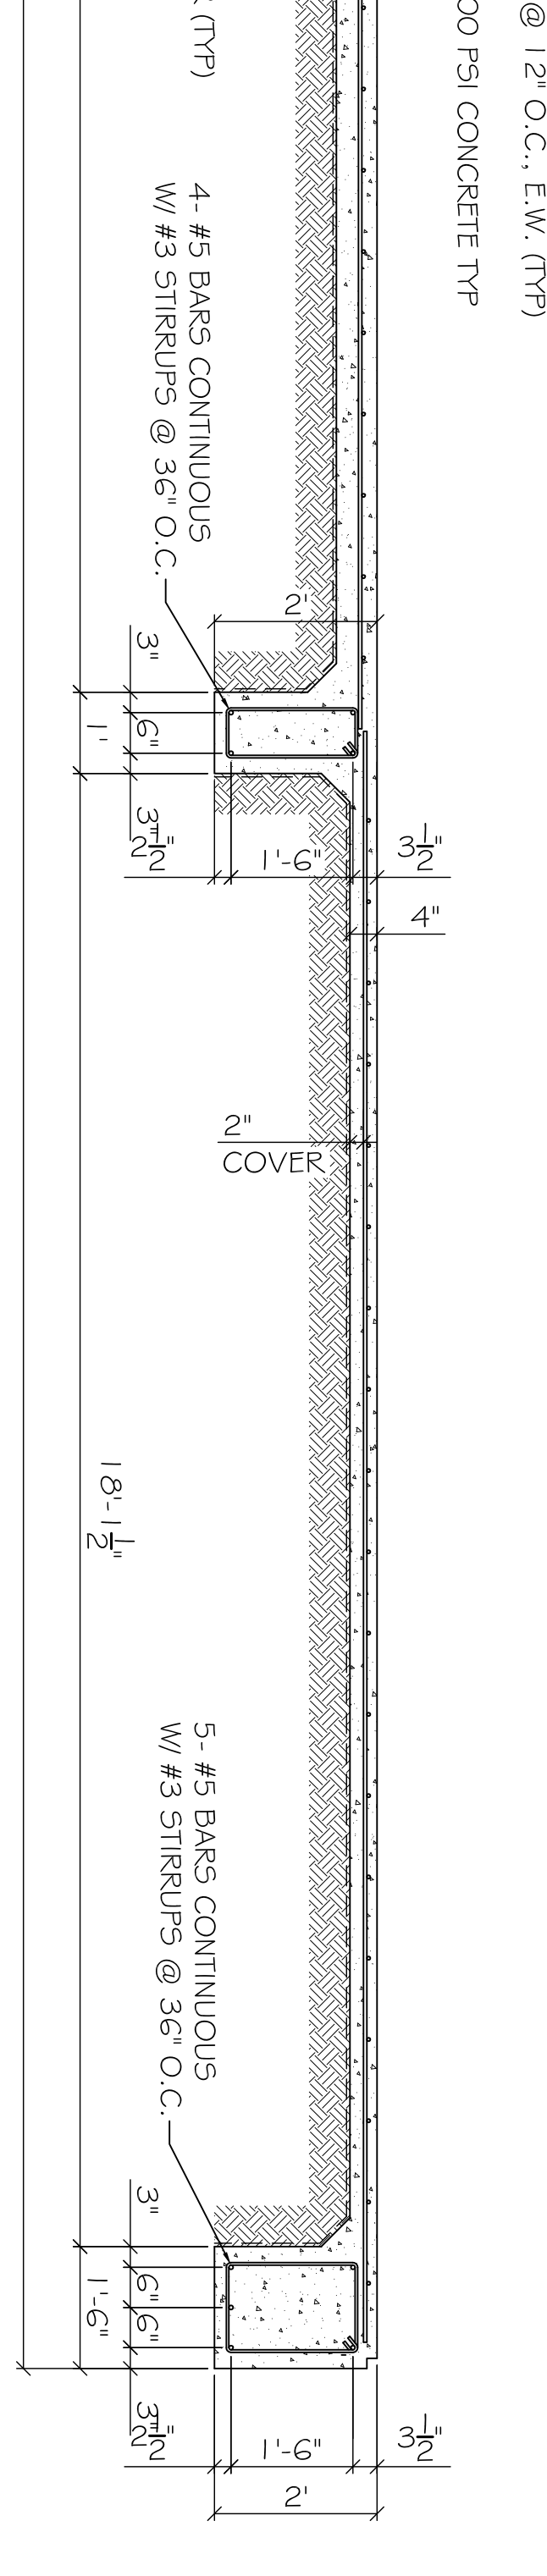

SECTION D-D
SCALE: 1" = 1'-0"

U.S. FISH & WILDLIFE SERVICE
NEW EQUIPMENT STORAGE BLDG.
UPPER OJACHITA NATIONAL WILDLIFE REFUGE
BASTROP, LA

JOB No: 2151 DATE: 10/02/12
DRAWN BY: BSN CHECKED BY: BSN



DAMMON
ENGINEERING, INC.
Architects & Engineers

CHIEF ENGINEER: EMMETT DAMMON, P.E.
CHIEF ARCHITECT: ROBERT WILTSE
554 OLD SPANISH TRAIL
SLIDELL, LA 70456

dammoneengineering.com
dammoneng@bellsouth.net
PHONE: 985-649-5832
FAX: 985-641-5990

#	DESCRIPTION	DATE

FOUNDATION PLAN

SHEET No: 03 OF 03

S-1