


ST. TAMMANY PARISH SHERIFF'S OFFICE
BROWNSWITCH ROAD
SLIDELL, LOUISIANA

CONSTRUCTION
DOCUMENTS


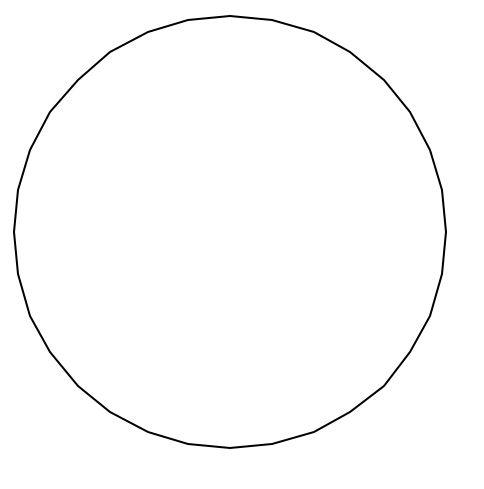


**SITE
PLAN**

Sheet Number:


A0.02

Copyright 2007

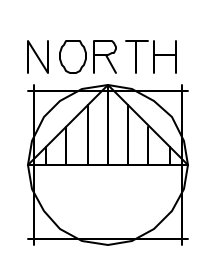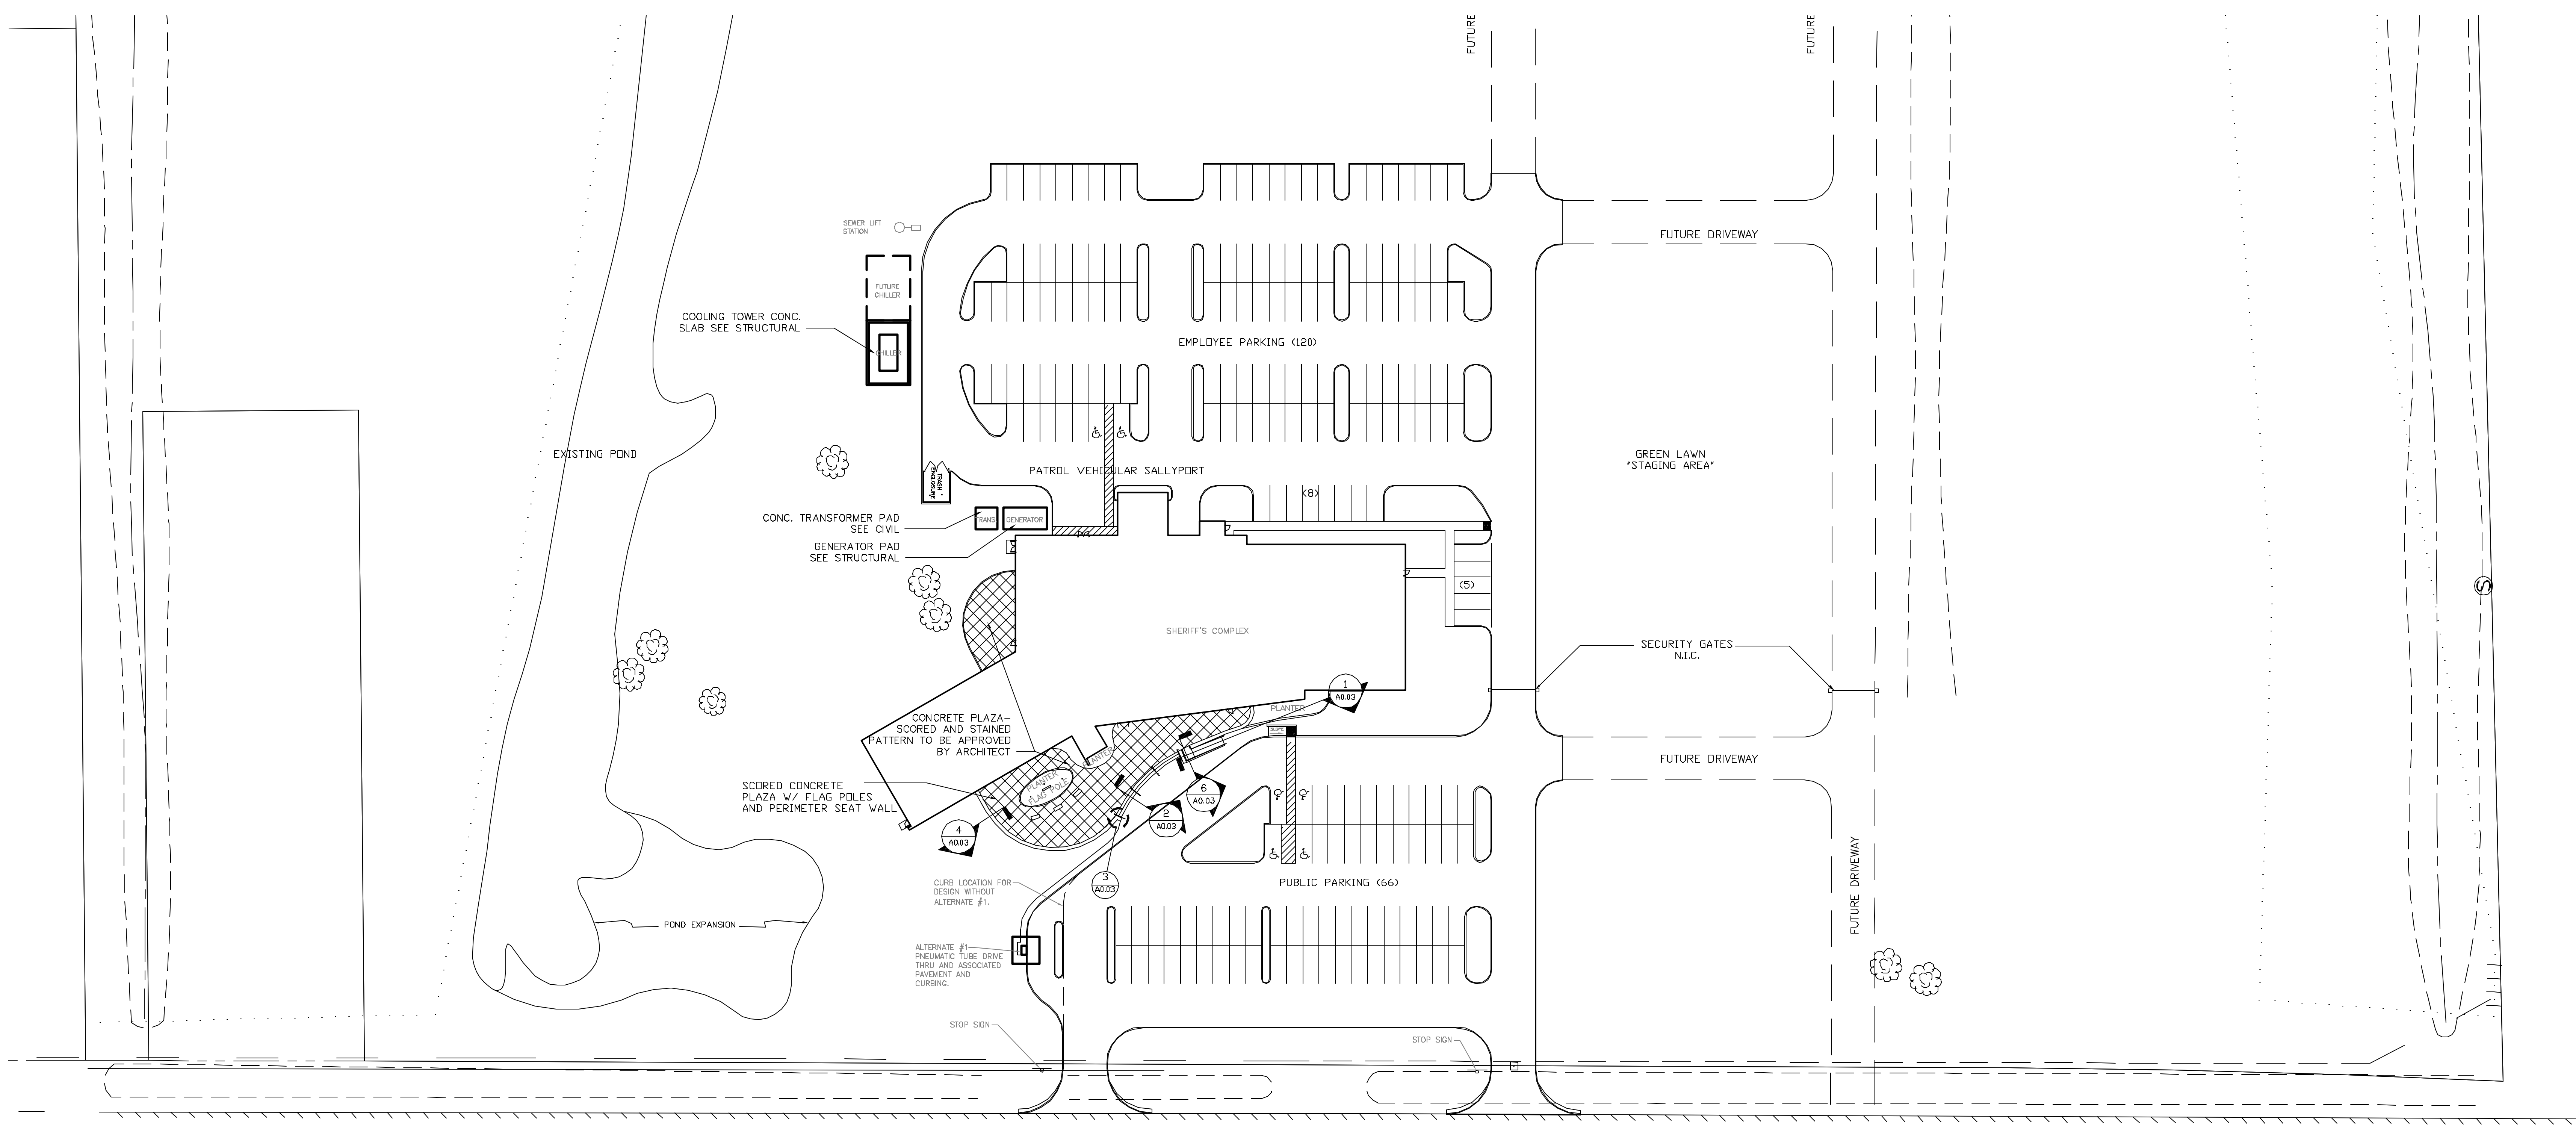


1 Architectural Site Plan
A0.02 1"=40'

BROWNSWITCH ROAD
ASPHALT

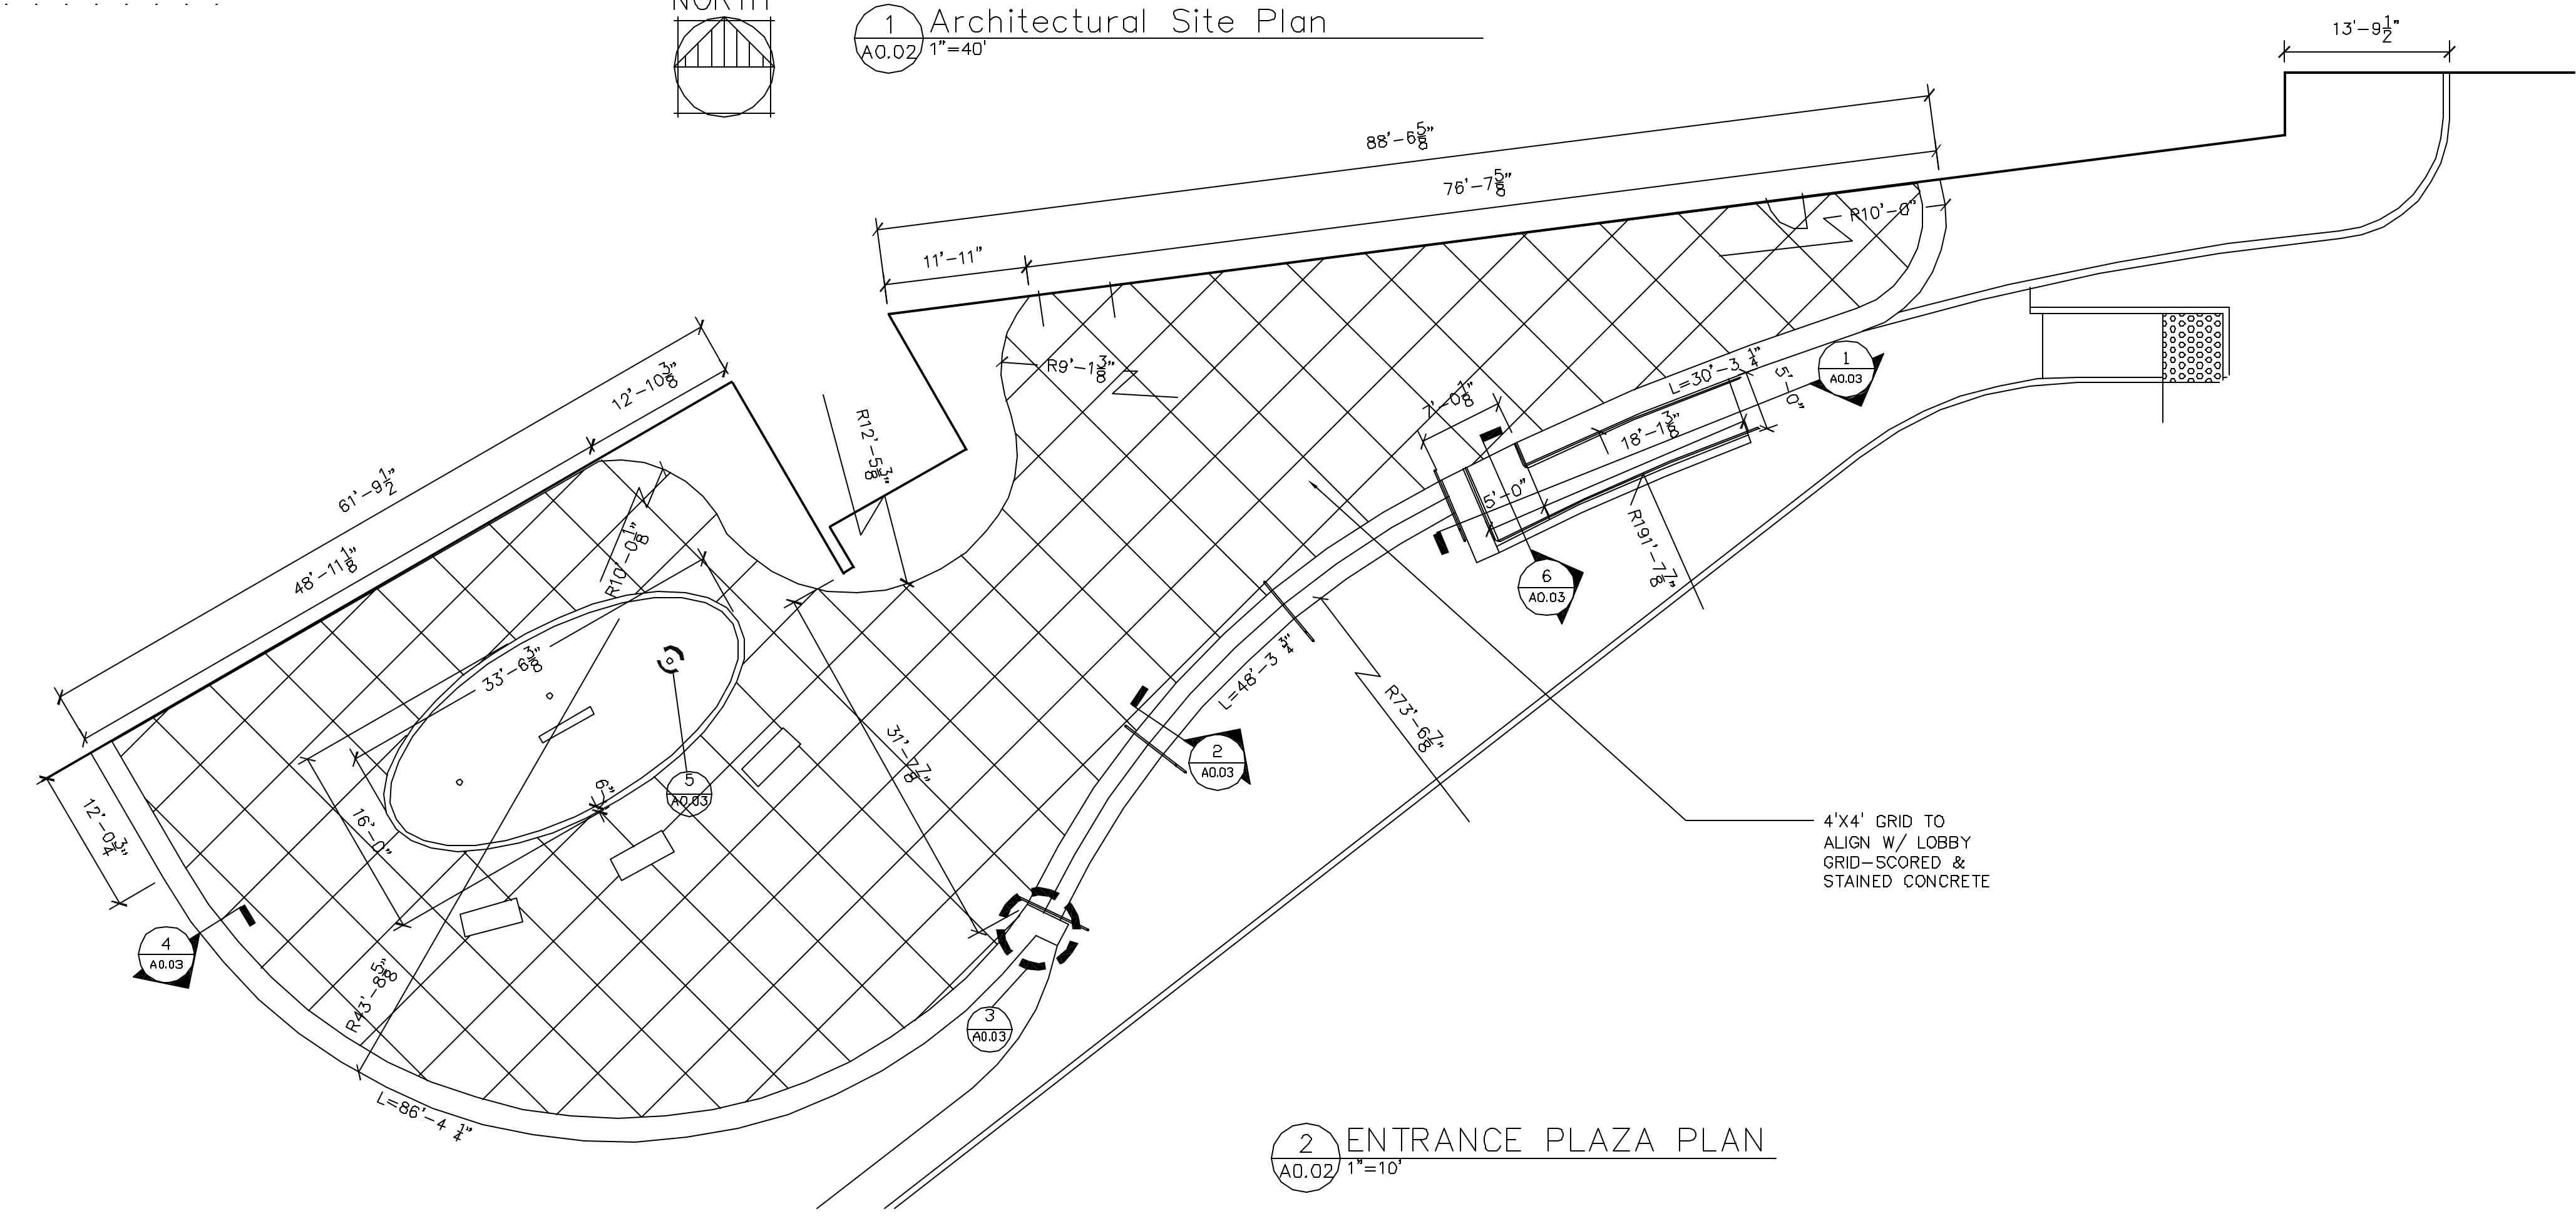

2 ENTRANCE PLAZA PLAN
A0.02 1"=10'

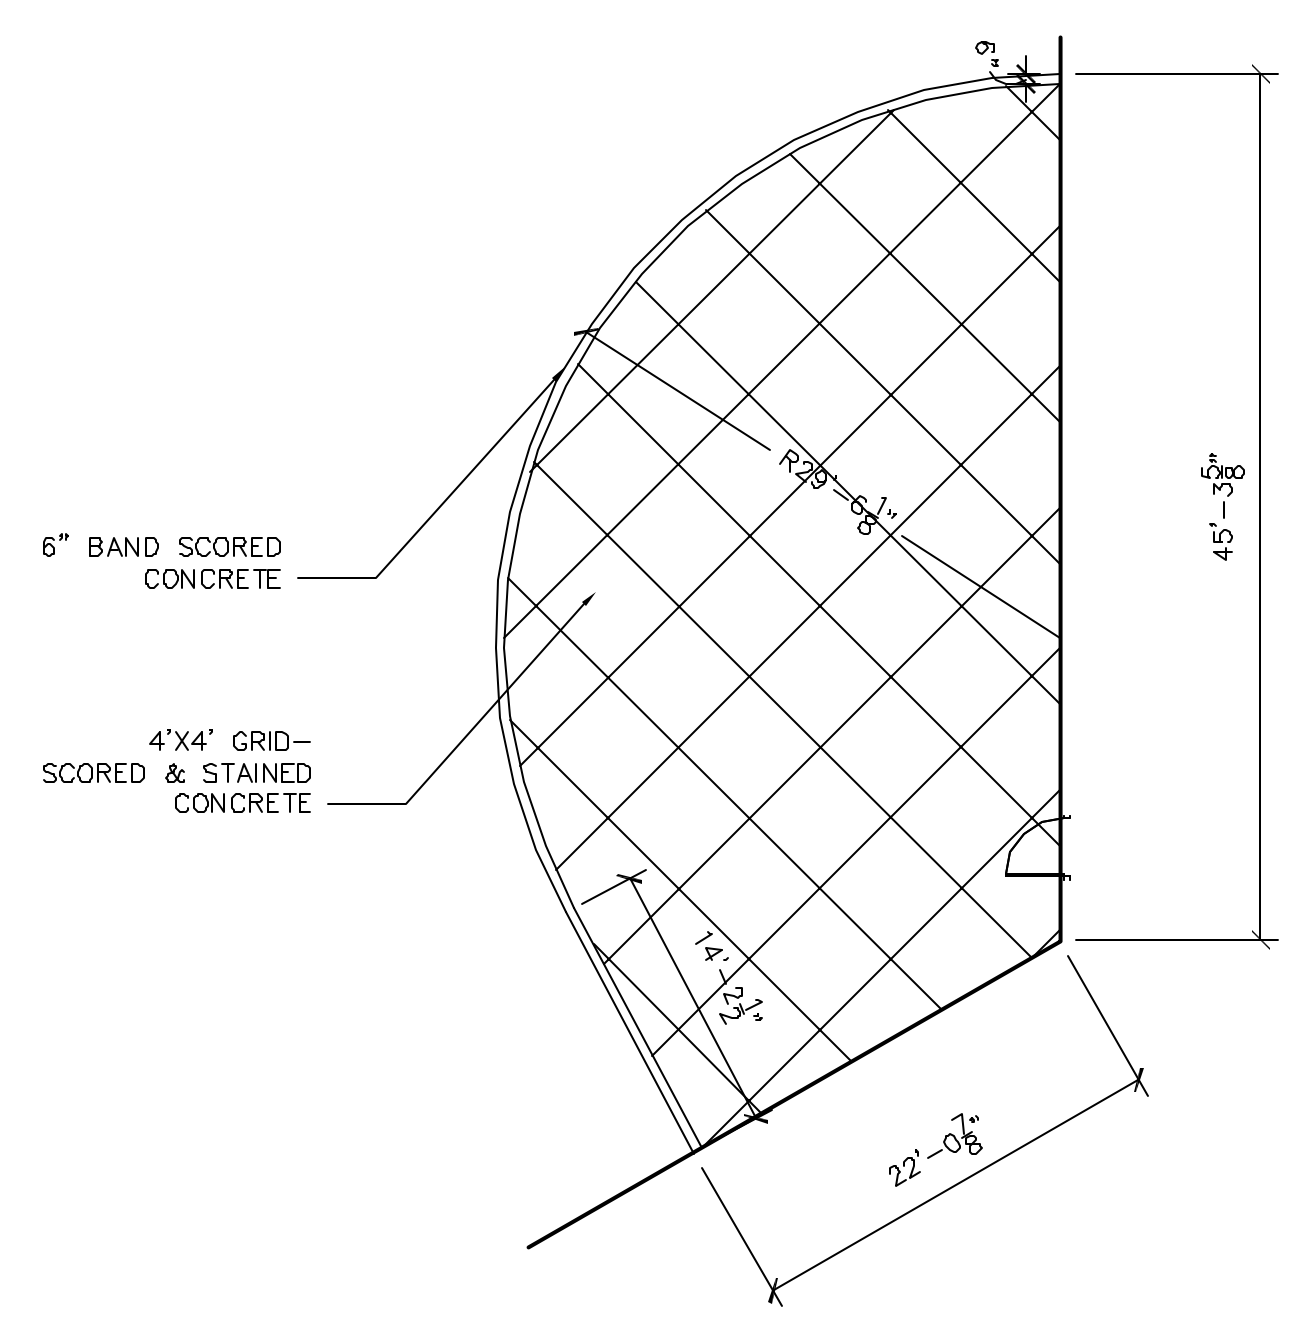

3 REAR PLAZA PLAN
A0.02 1"=10'