

**ST. TAMMANY PARISH SHERIFF'S OFFICE**  
BROWNSWITCH ROAD  
SLIDEELL, LOUISIANA


CONSTRUCTION DOCUMENTS

WINDOW ELEVATIONS

Sheet Number:

A3.07

Copyright 2007

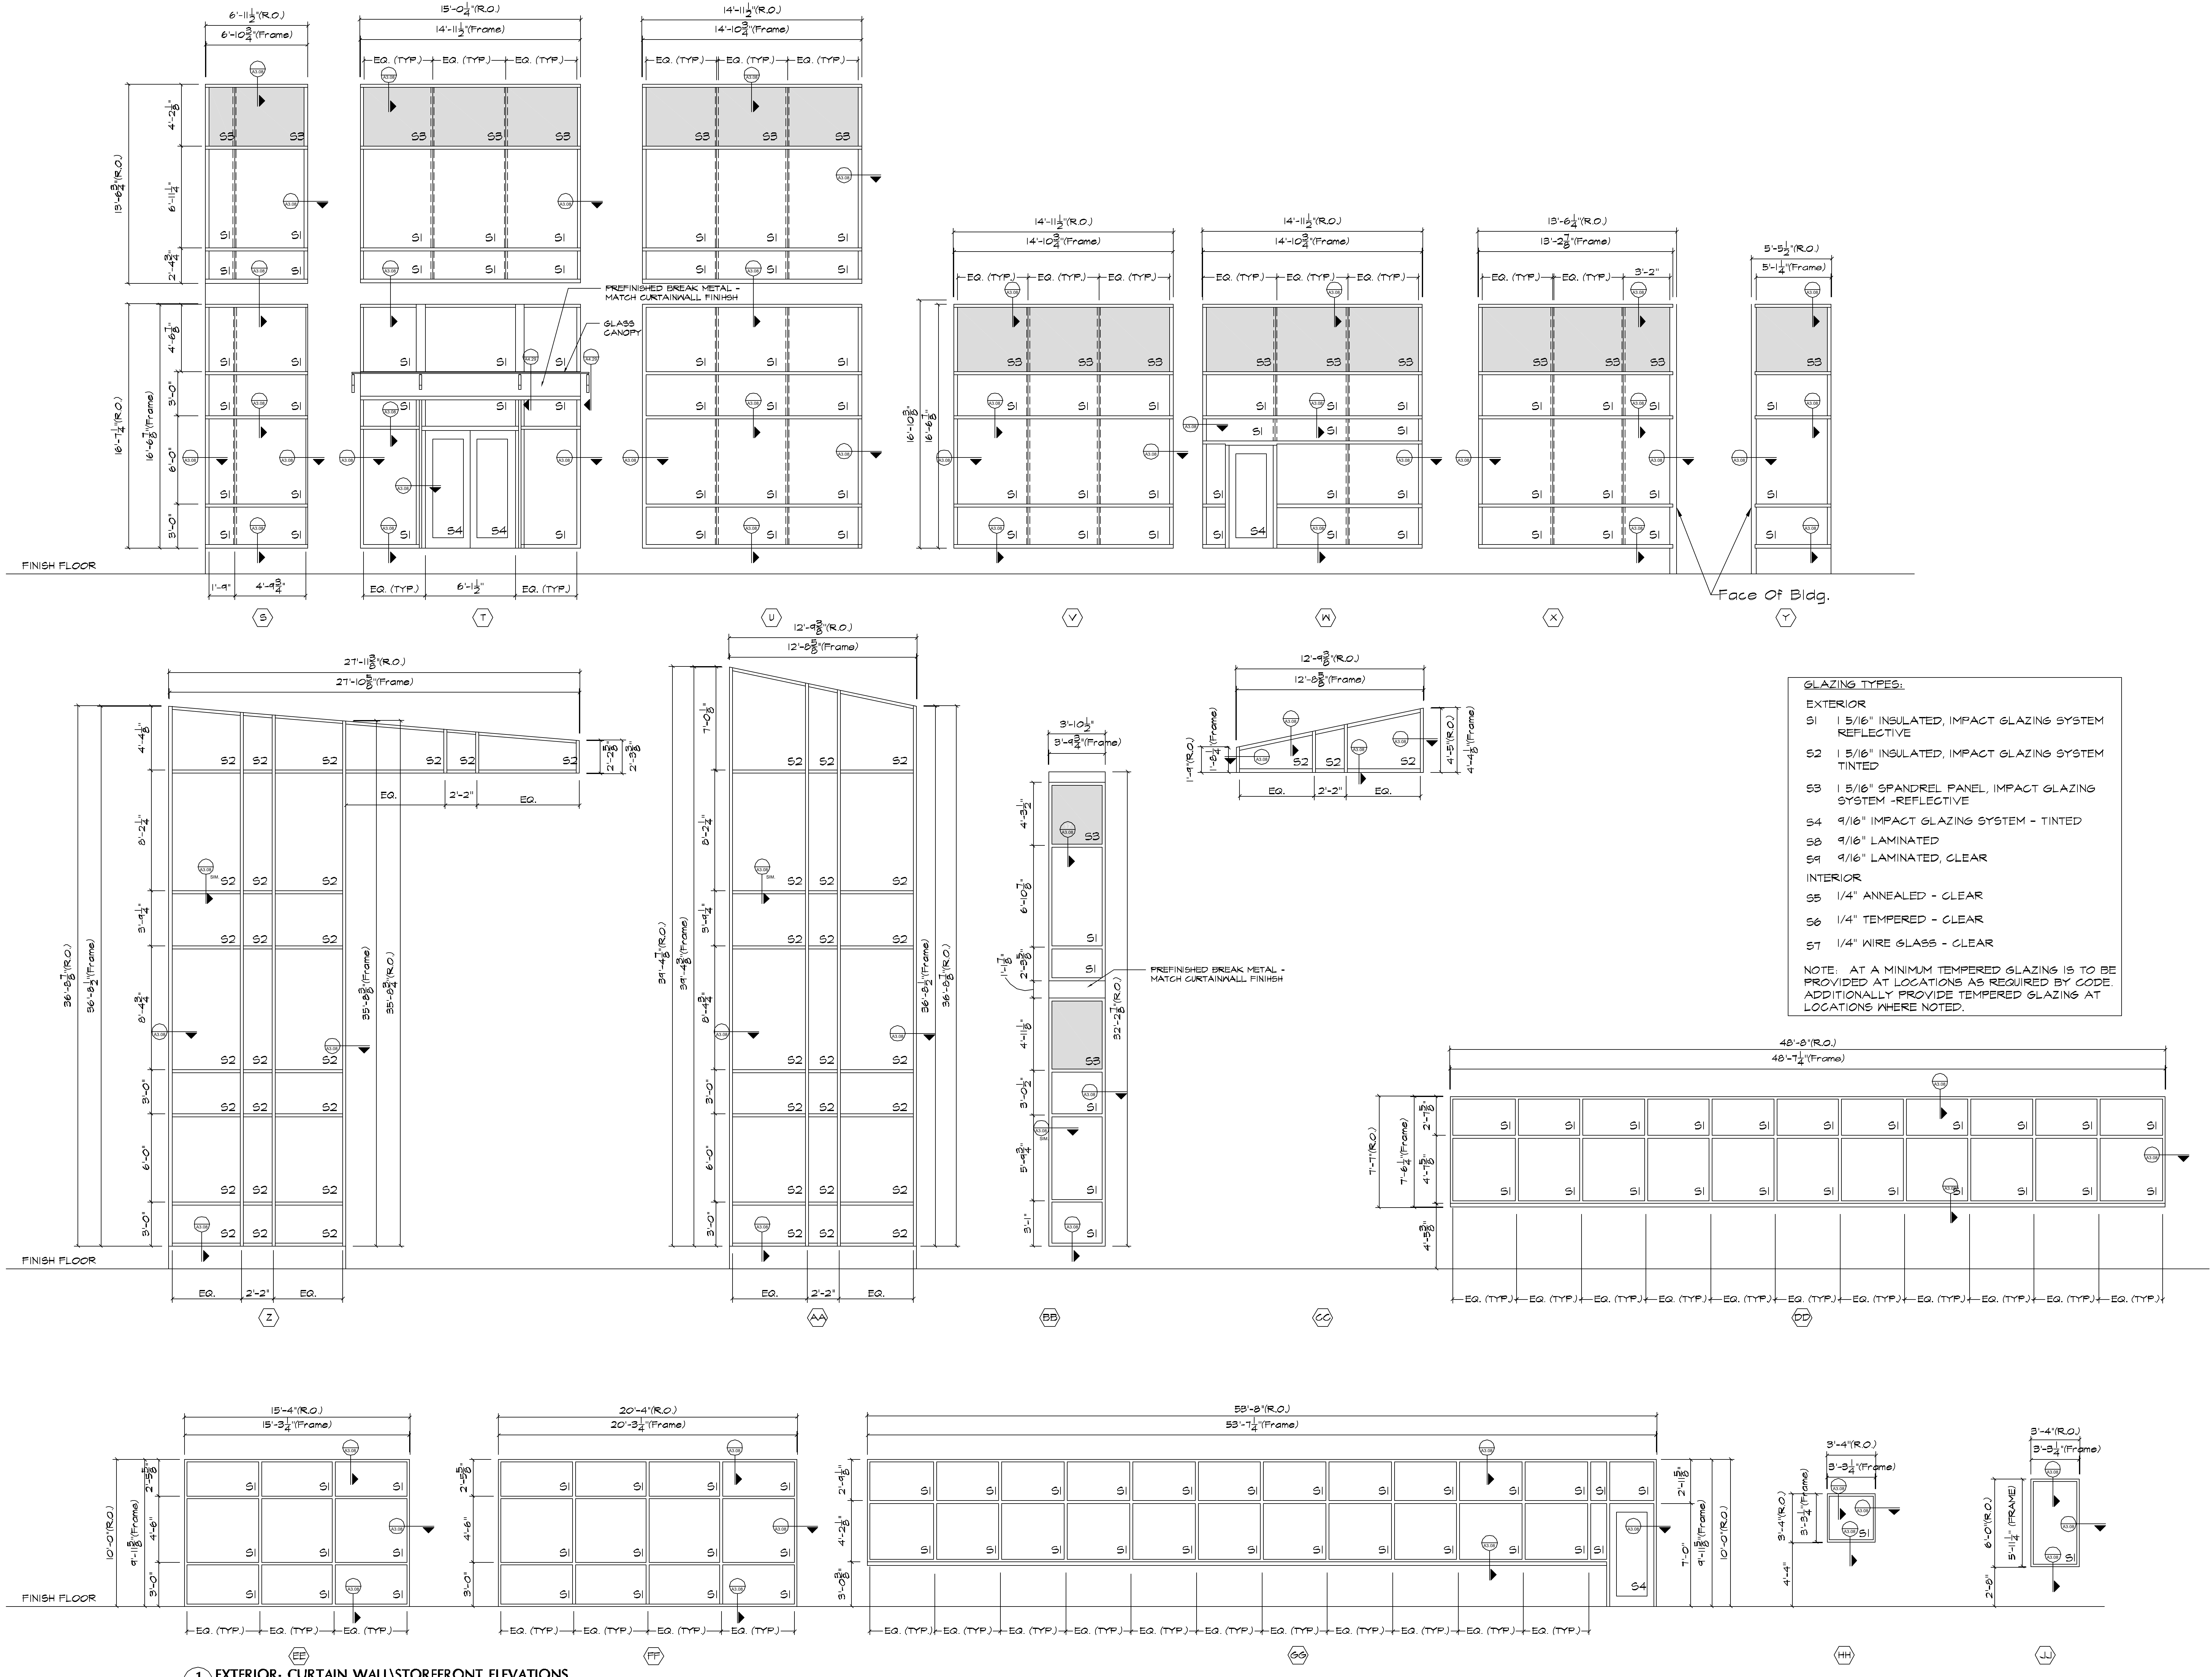

**GLAZING TYPES:**

**EXTERIOR**

S1 1/8" INSULATED, IMPACT GLAZING SYSTEM REFLECTIVE

S2 1/8" INSULATED, IMPACT GLAZING SYSTEM TINTED

S3 1/8" SPANDREL PANEL, IMPACT GLAZING SYSTEM - REFLECTIVE

S4 9/16" IMPACT GLAZING SYSTEM - TINTED

S5 9/16" LAMINATED

S6 9/16" LAMINATED, CLEAR

**INTERIOR**

S5 1/4" ANNEALED - CLEAR

S6 1/4" TEMPERED - CLEAR

S7 1/4" WIRE GLASS - CLEAR

NOTE: AT A MINIMUM TEMPERED GLAZING IS TO BE PROVIDED AT LOCATIONS AS REQUIRED BY CODE. ADDITIONALLY PROVIDE TEMPERED GLAZING AT LOCATIONS WHERE NOTED.

1 EXTERIOR - CURTAIN WALL STOREFRONT ELEVATIONS  
SCALE: 1/4" = 1'-0"