



**1 NORTH ELEVATION**  
A4.01 / 3/32'-11'0"

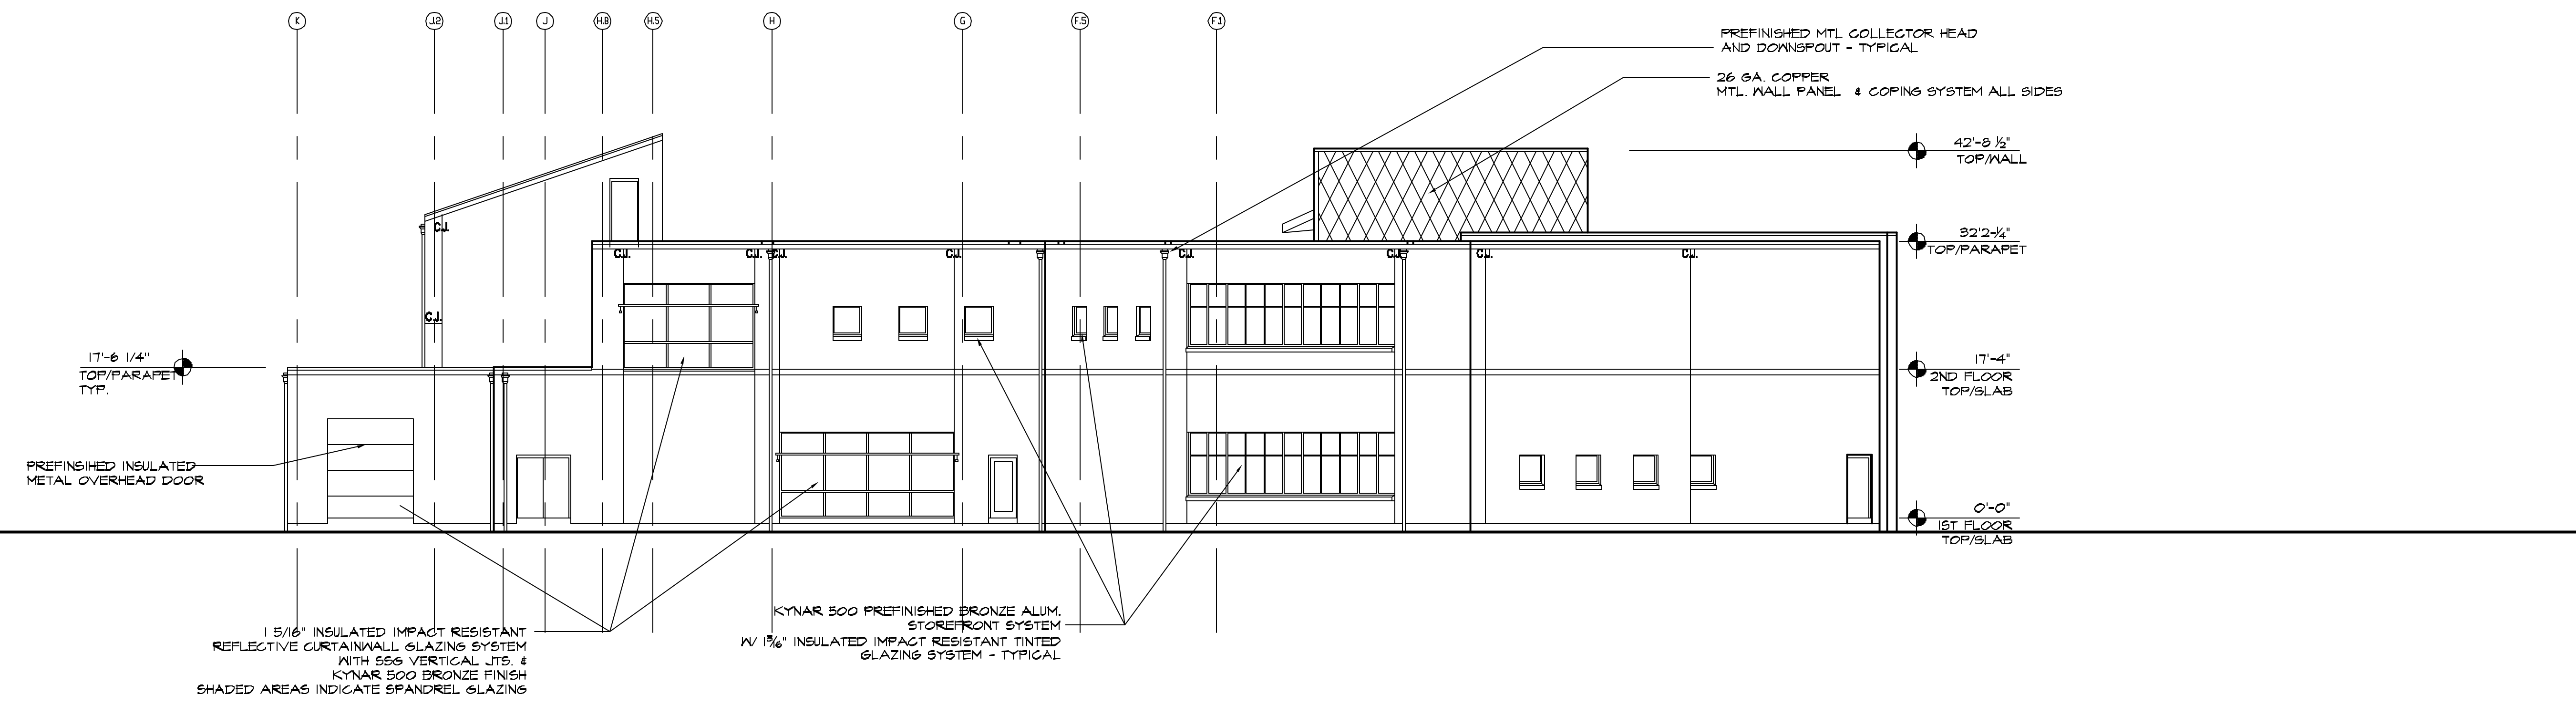

**2 WEST ELEVATION**  
A4.01 / 3/32'-11'0"

**ST. TAMMANY PARISH SHERIFF'S OFFICE**  
BROWNSWITCH ROAD  
SLIDELL, LOUISIANA

CONSTRUCTION DOCUMENTS

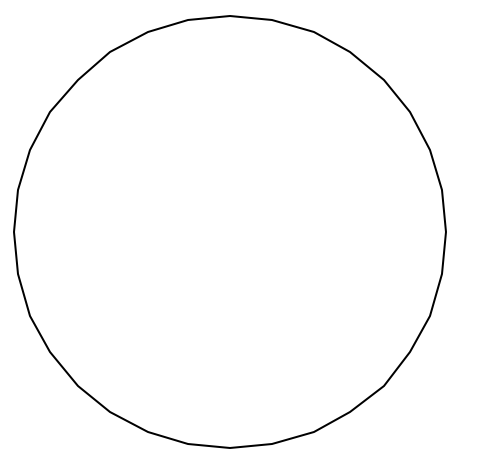

ELEVATIONS

Sheet Number:

A4.01