
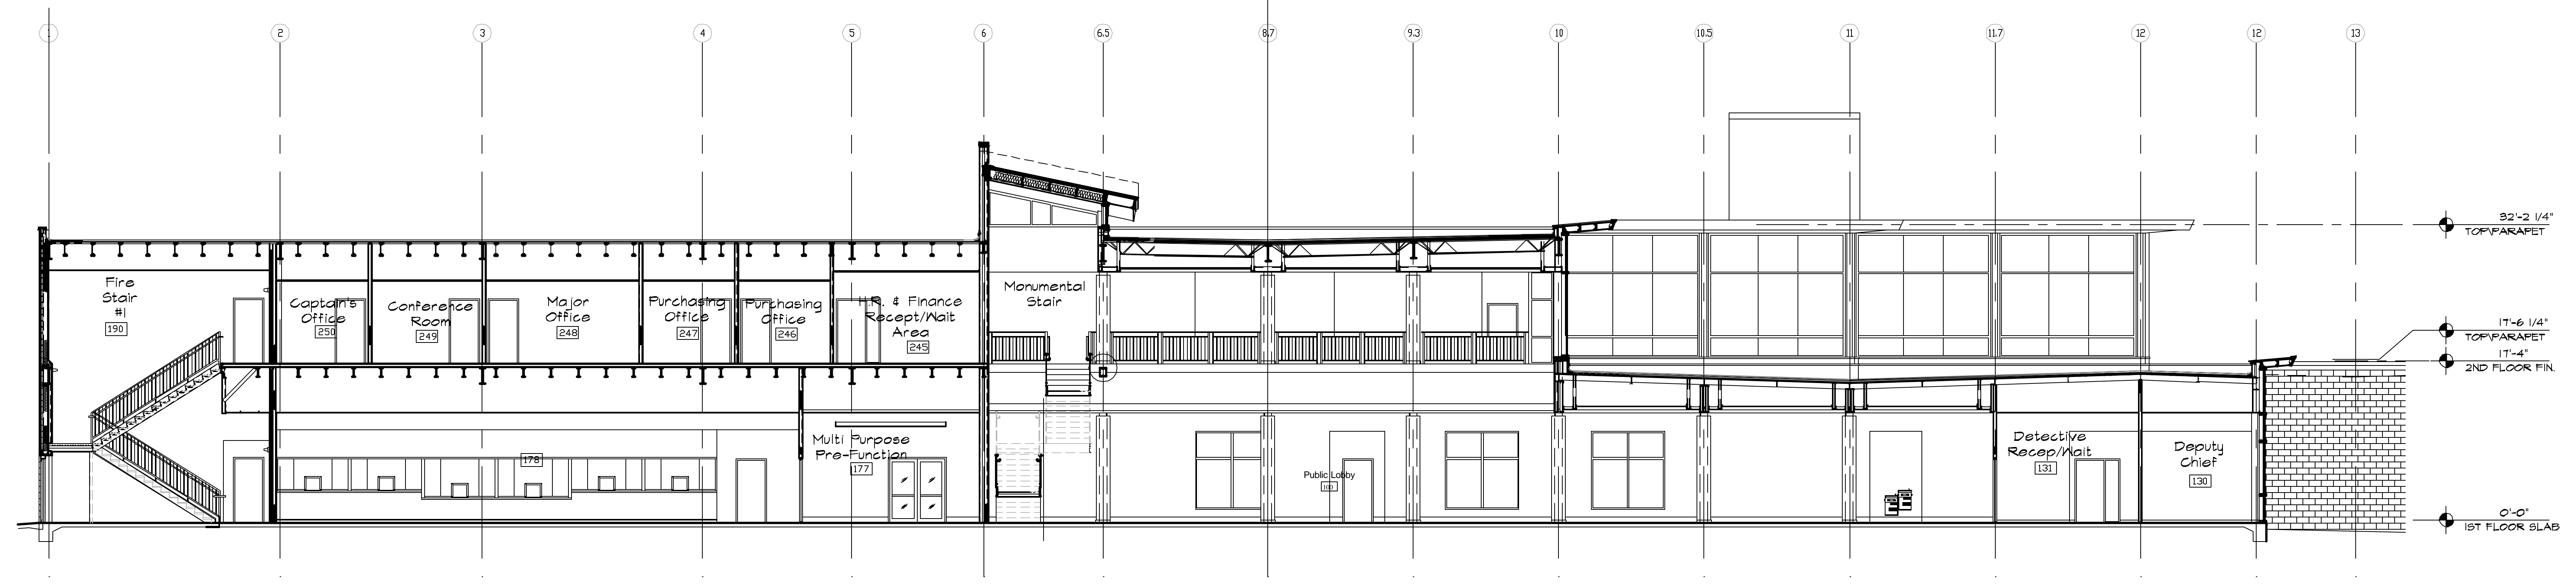



1 LONGITUDINAL BUILDING SECTION
A4.26 / 1/8"=1'-0"

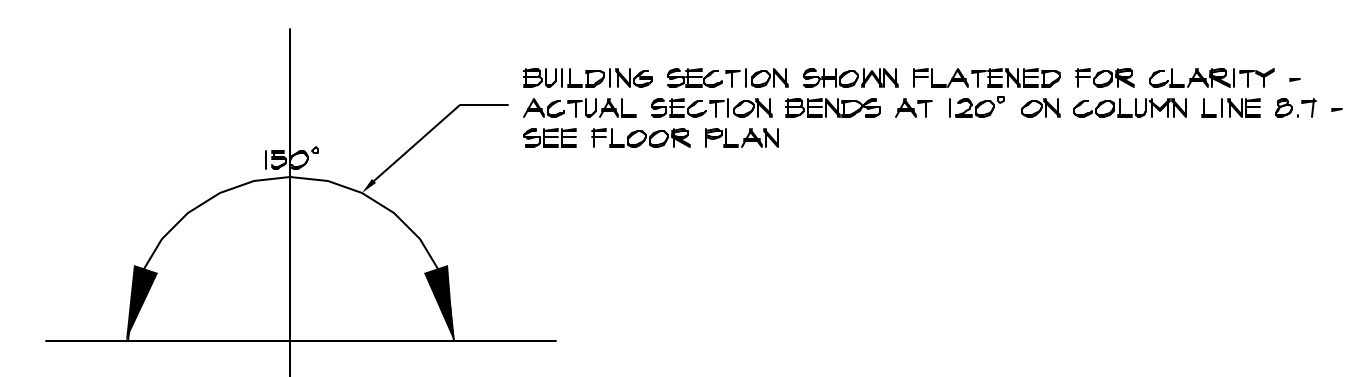

2 WALL SECTION
A4.26 / 1/4"=1'-0"

ST. TAMMANY PARISH SHERIFF'S OFFICE
BROWNSWITCH ROAD
SLIDELL, LOUISIANA

CONSTRUCTION DOCUMENTS

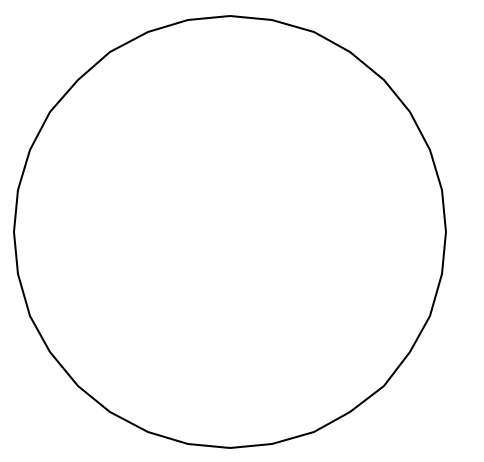

BUILDING SECTIONS

Sheet Number:

A4.26