



9 ELEVATION DETAIL
A4.50 SCALE: 1 1/2"=1'-0"

10 TYP. BREAK METAL JOINT
A4.50 SCALE: HALF SIZE


9 ELEVATION DETAIL
A4.50 SCALE: 1 1/2"=1'-0"

8 SECTION DETAIL
A4.50 SCALE: 1 1/2"=1'-0"

5 SECTION DETAIL
A4.50 SCALE: 3/8"=1'-0"

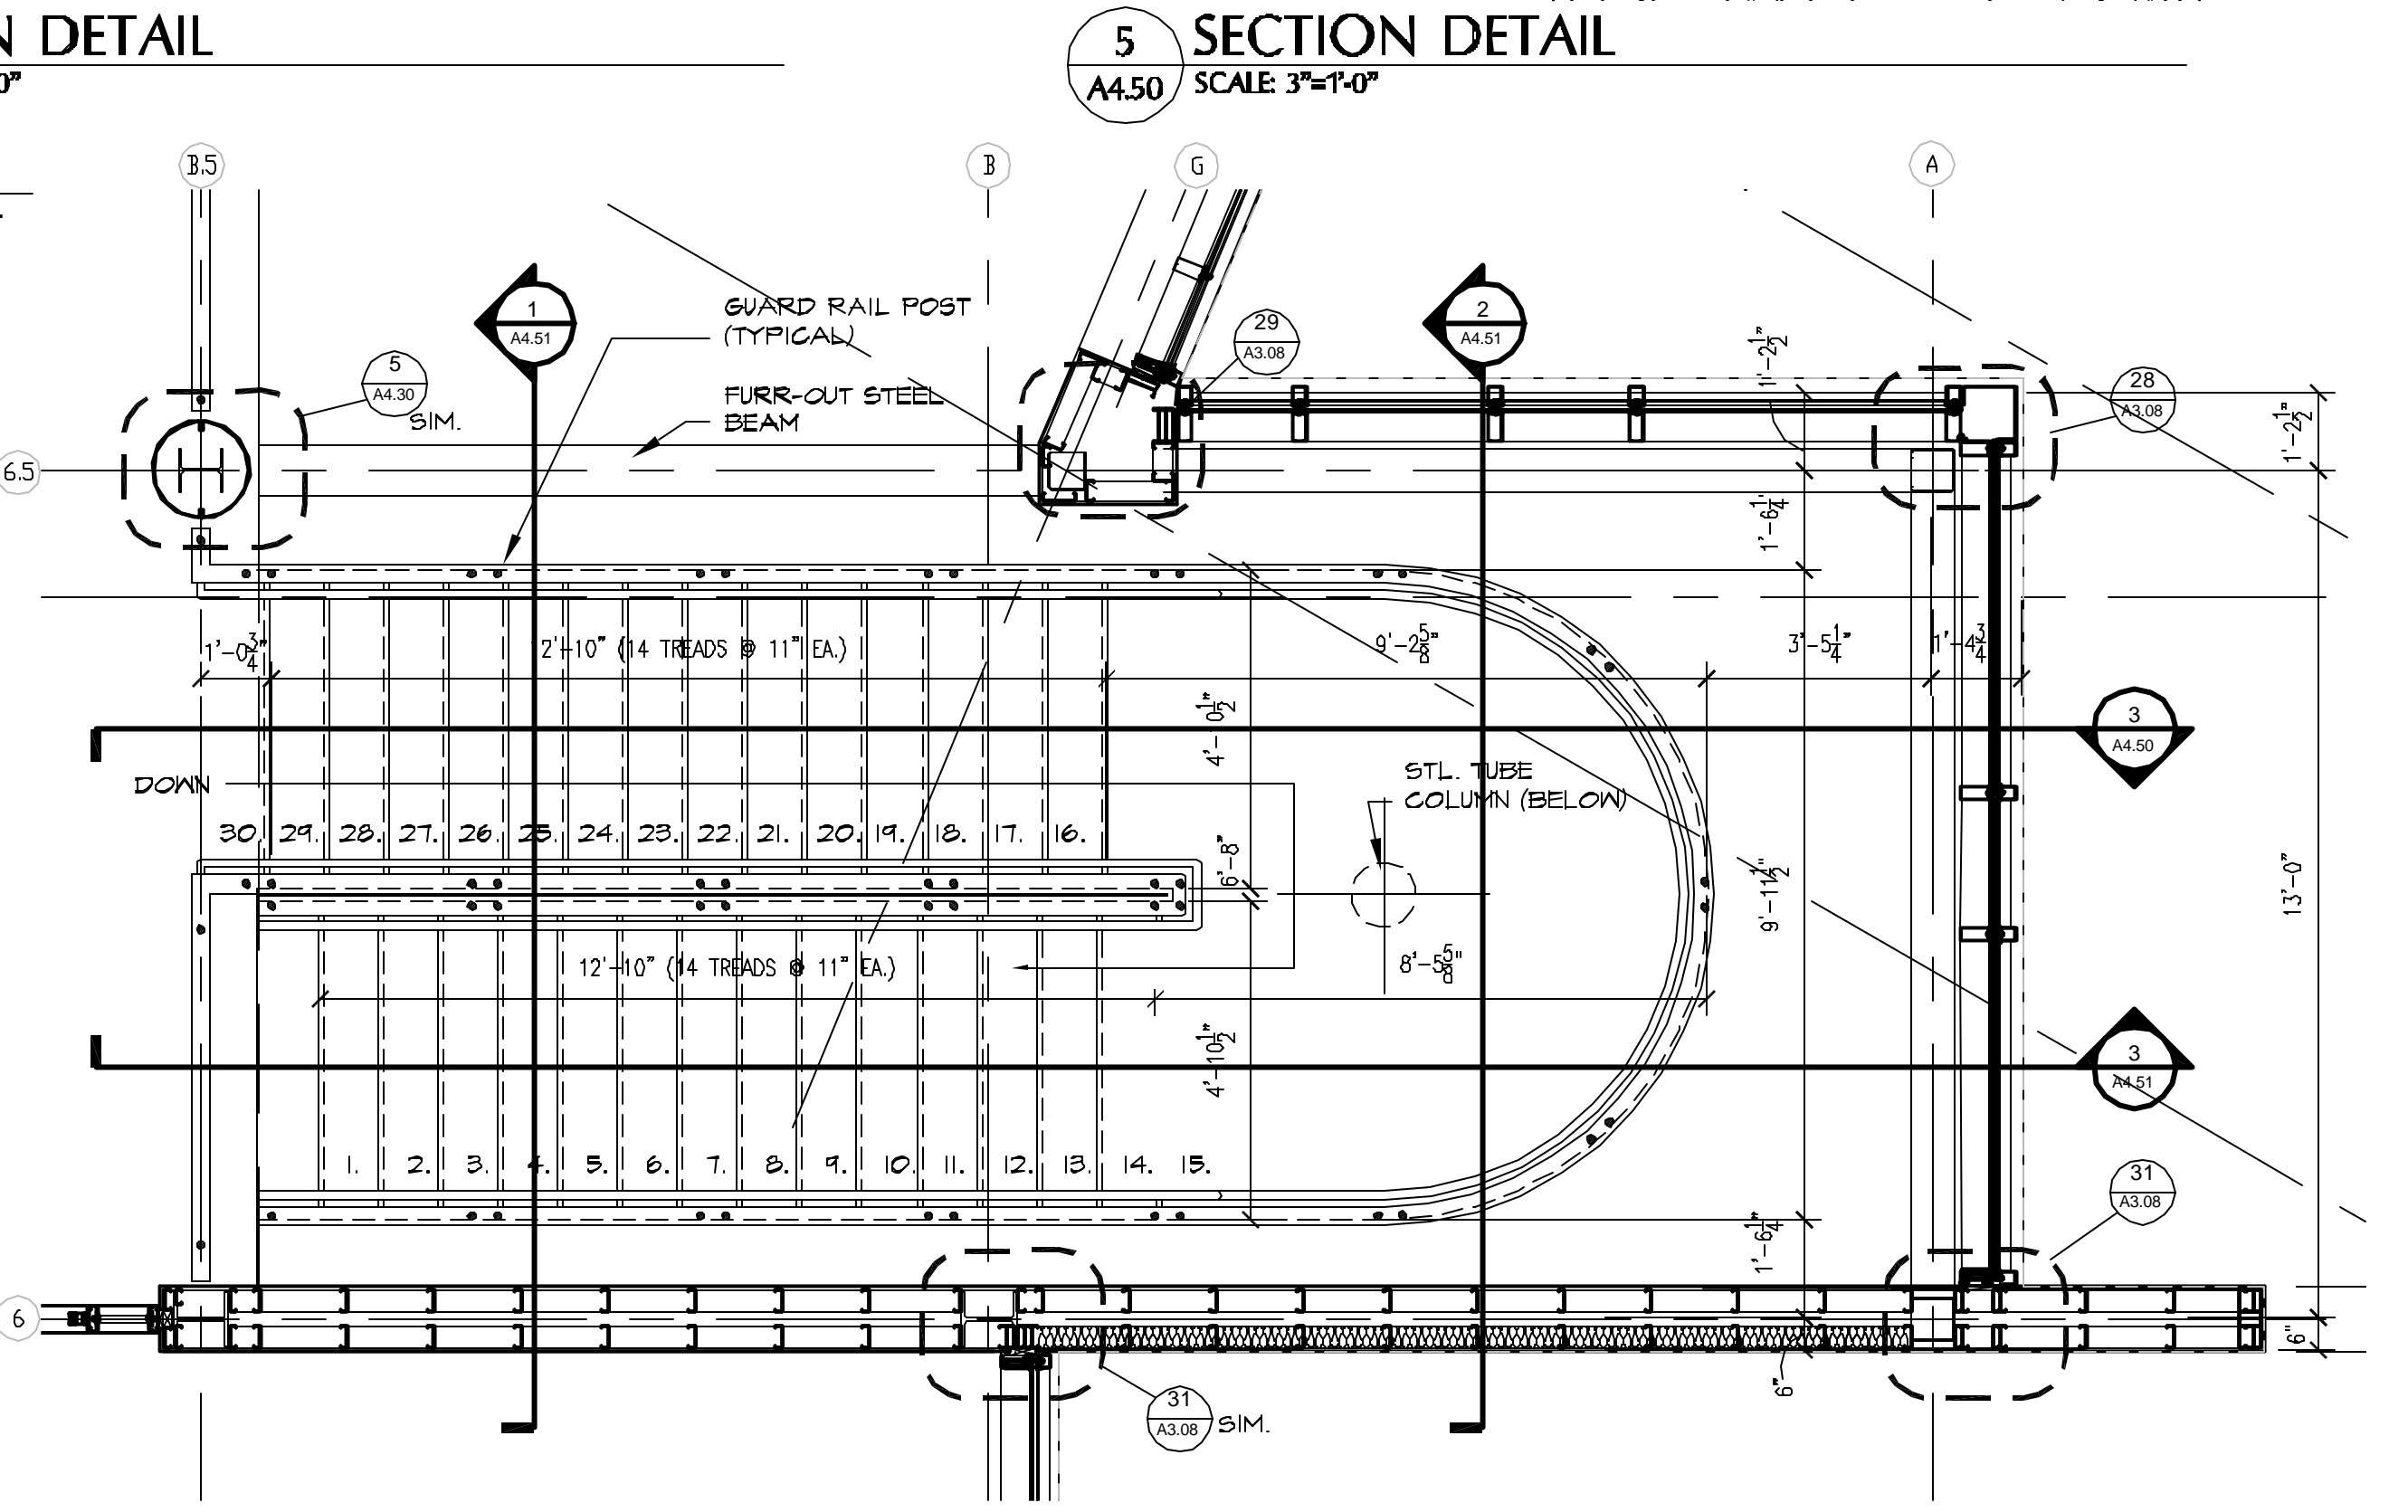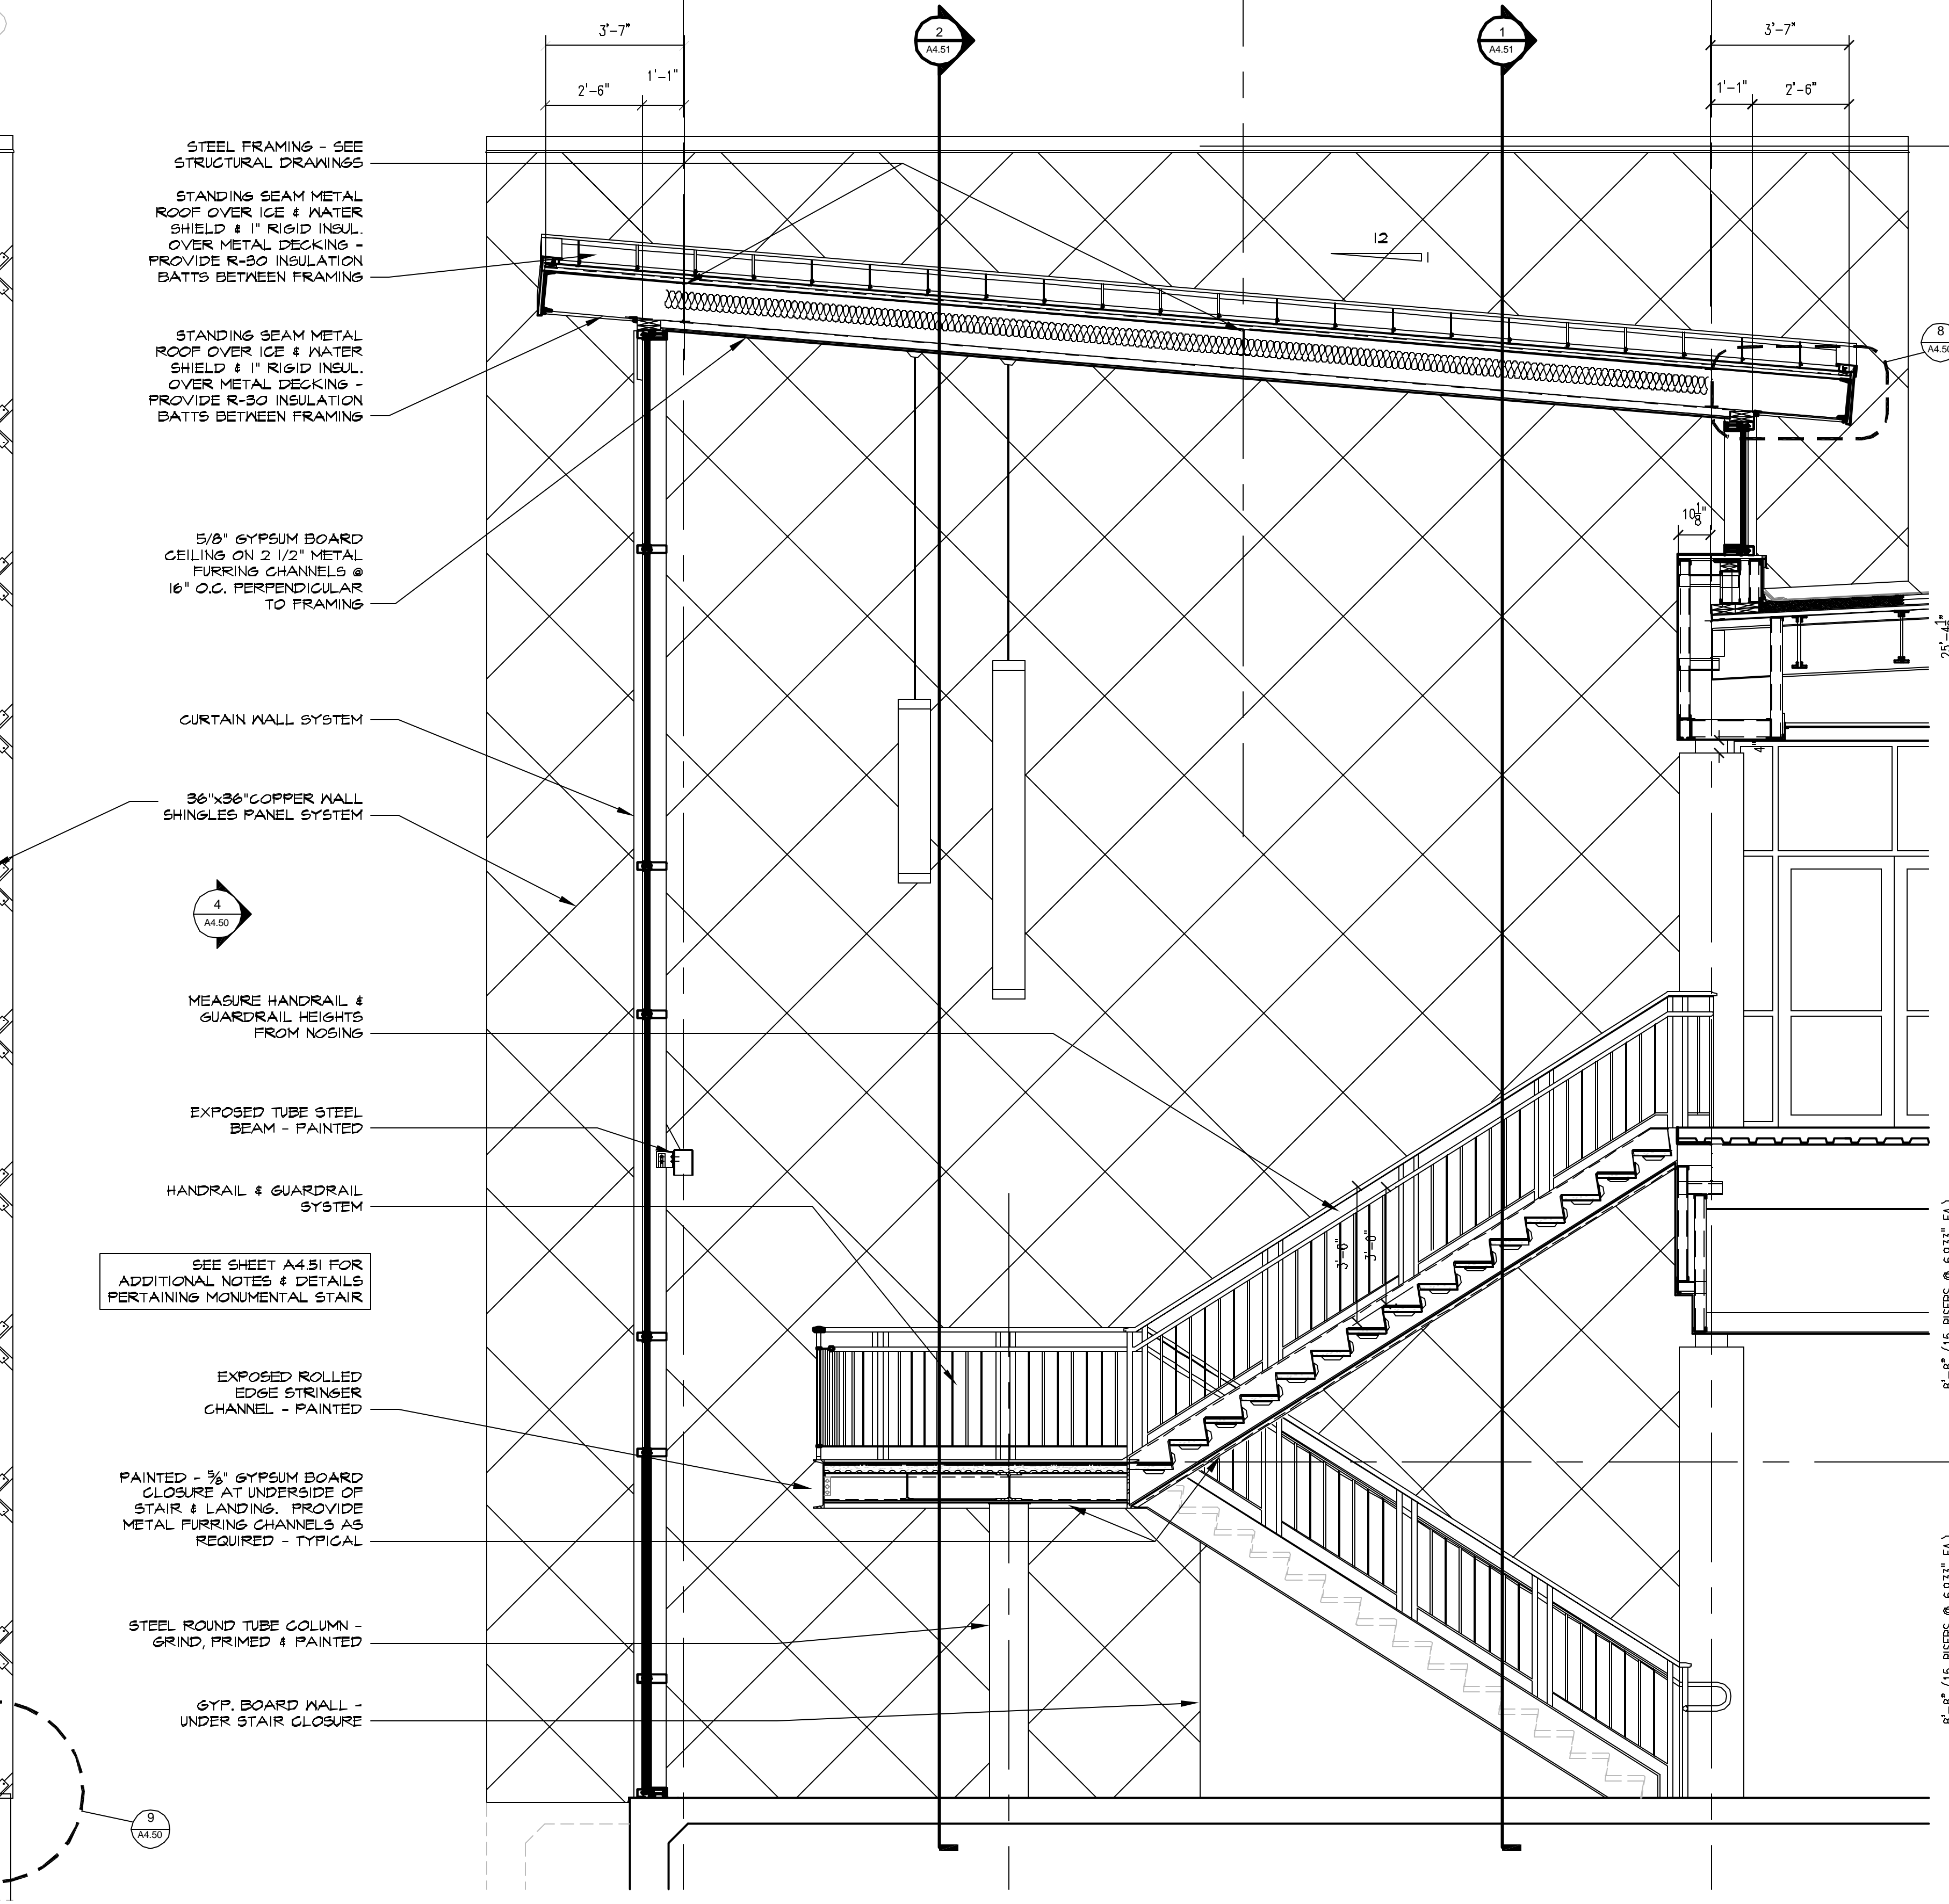

2 2ND FLOOR PLAN - MONUMENTAL STAIR
A4.50 SCALE: 3/8"=1'-0"

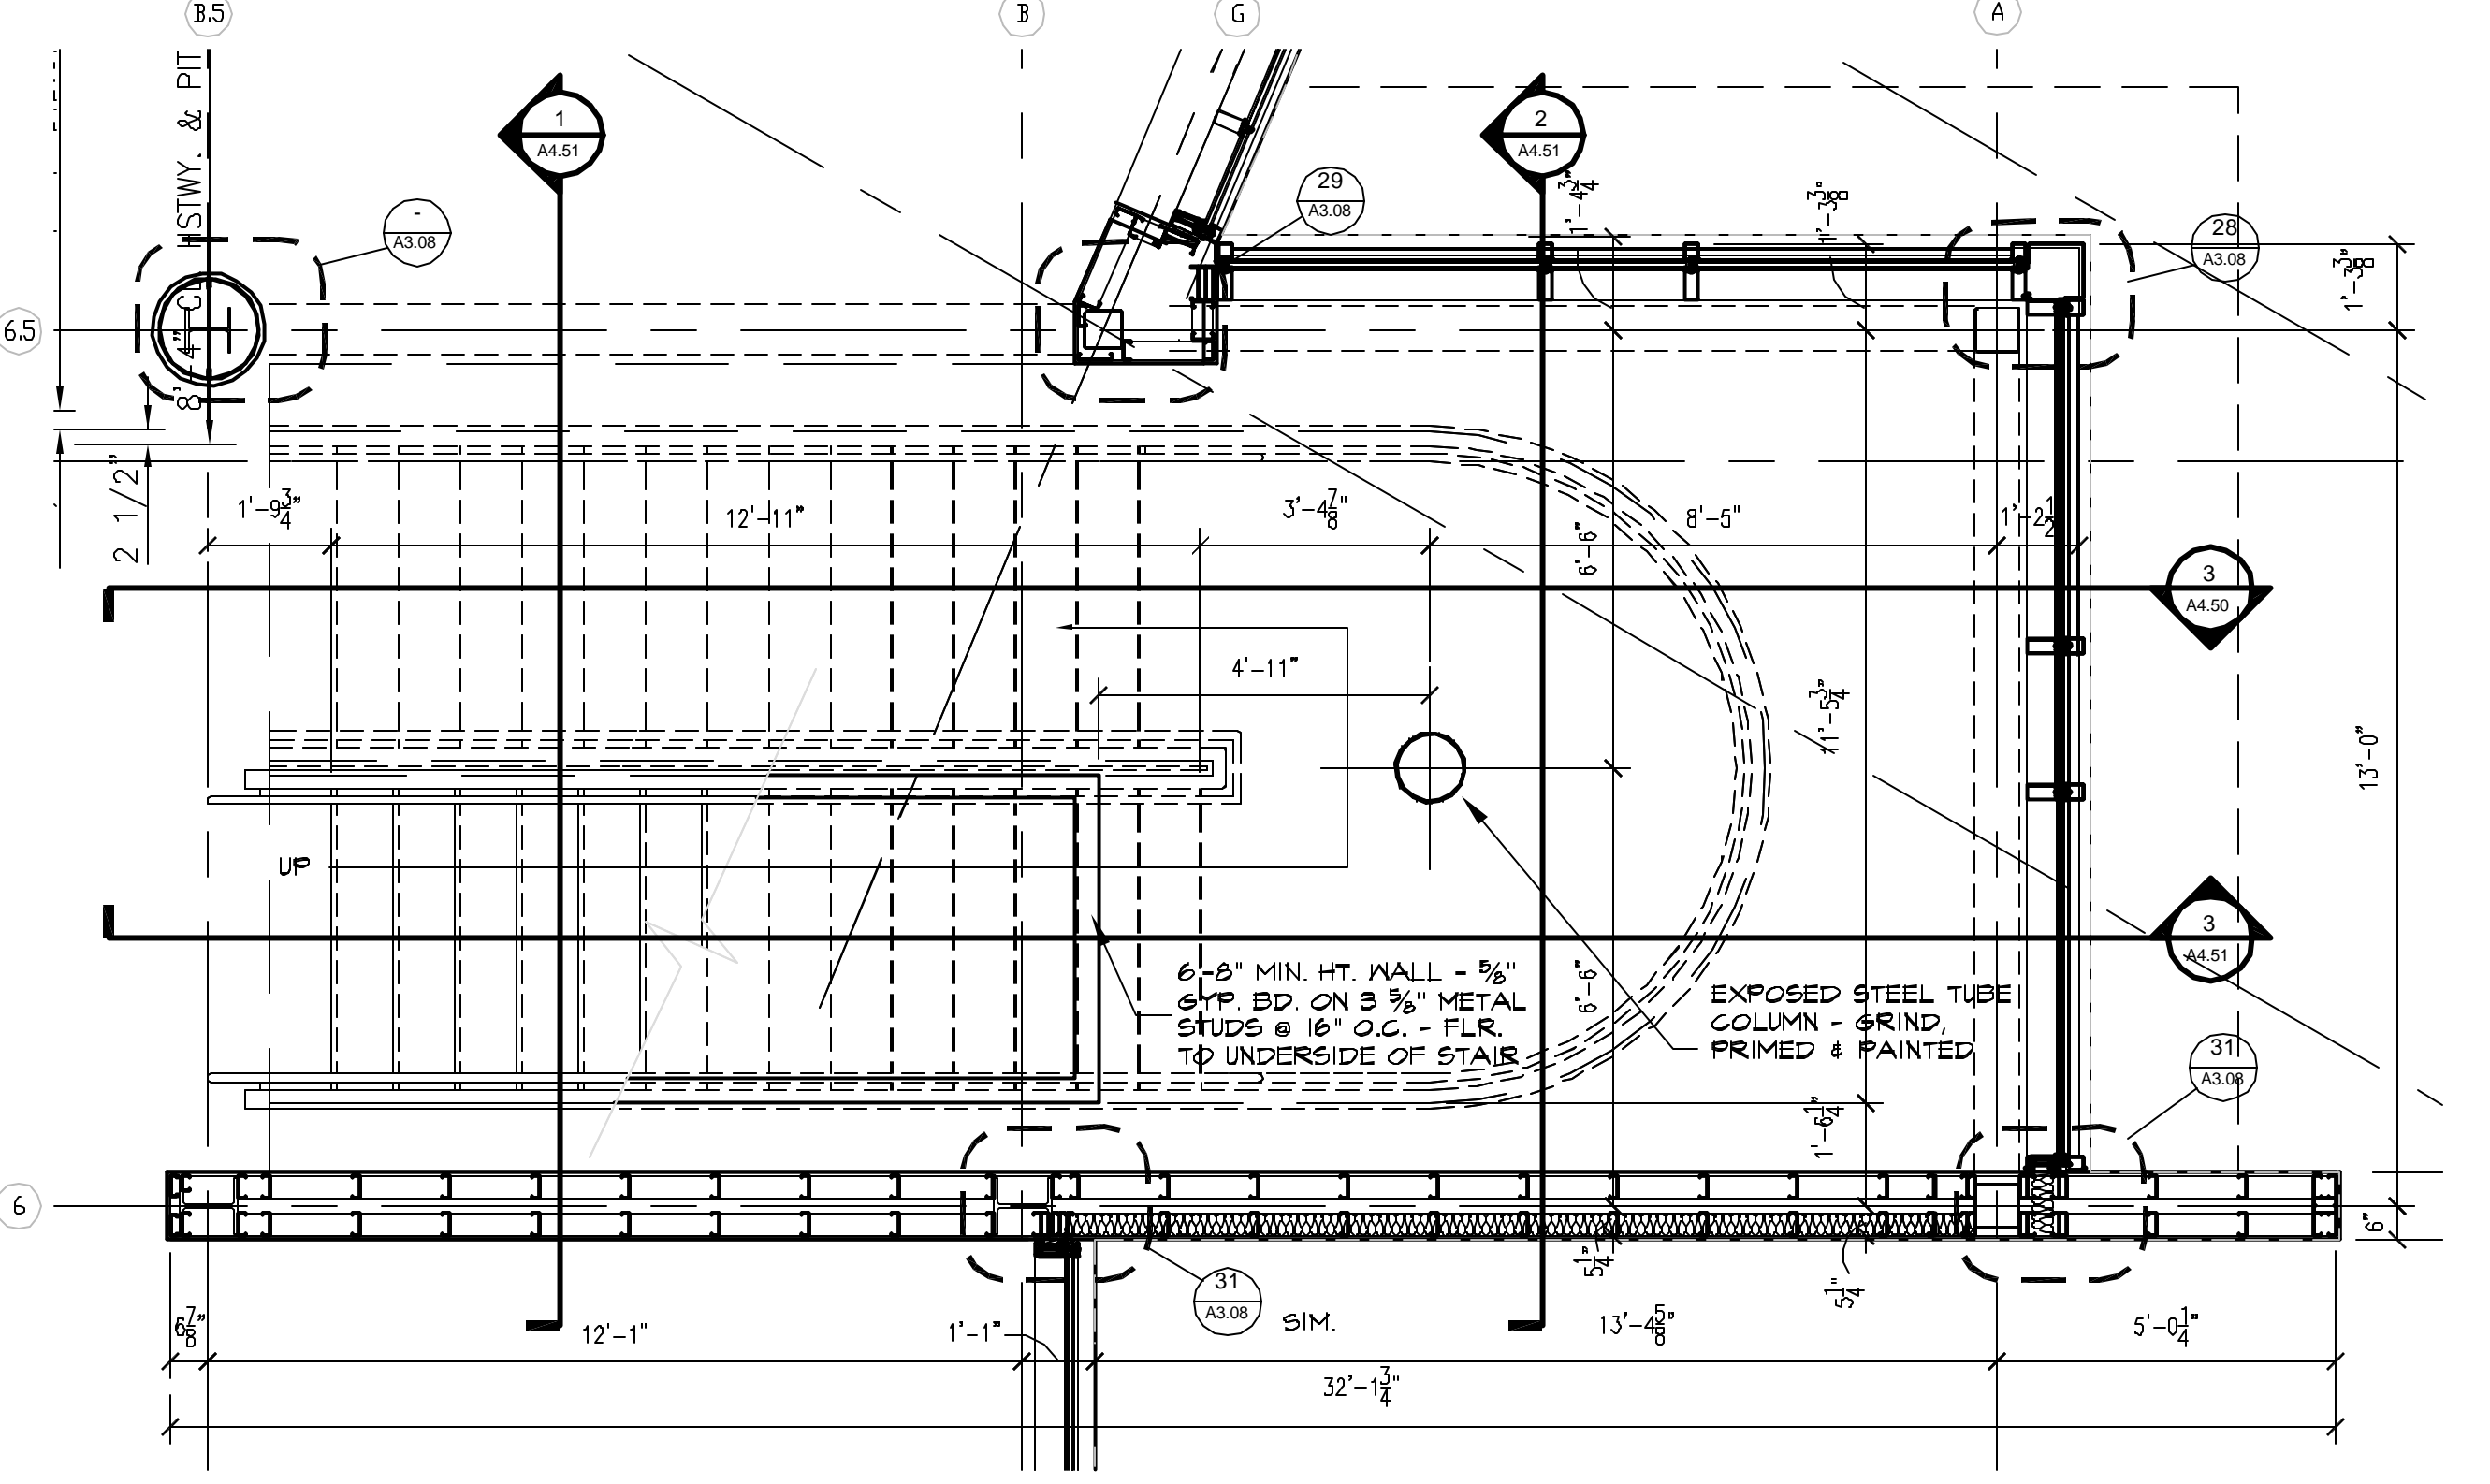

1 1ST FLOOR PLAN - MONUMENTAL STAIR
A4.50 SCALE: 3/8"=1'-0"

4 ELEVATION
A4.50 SCALE: 3/8"=1'-0"

3 SECTION
A4.50 SCALE: 3/8"=1'-0"