



8 SECTION
A4.52 SCALE: 3/8"=1'-0"

7 SECTION
A4.52 SCALE: 3/8"=1'-0"

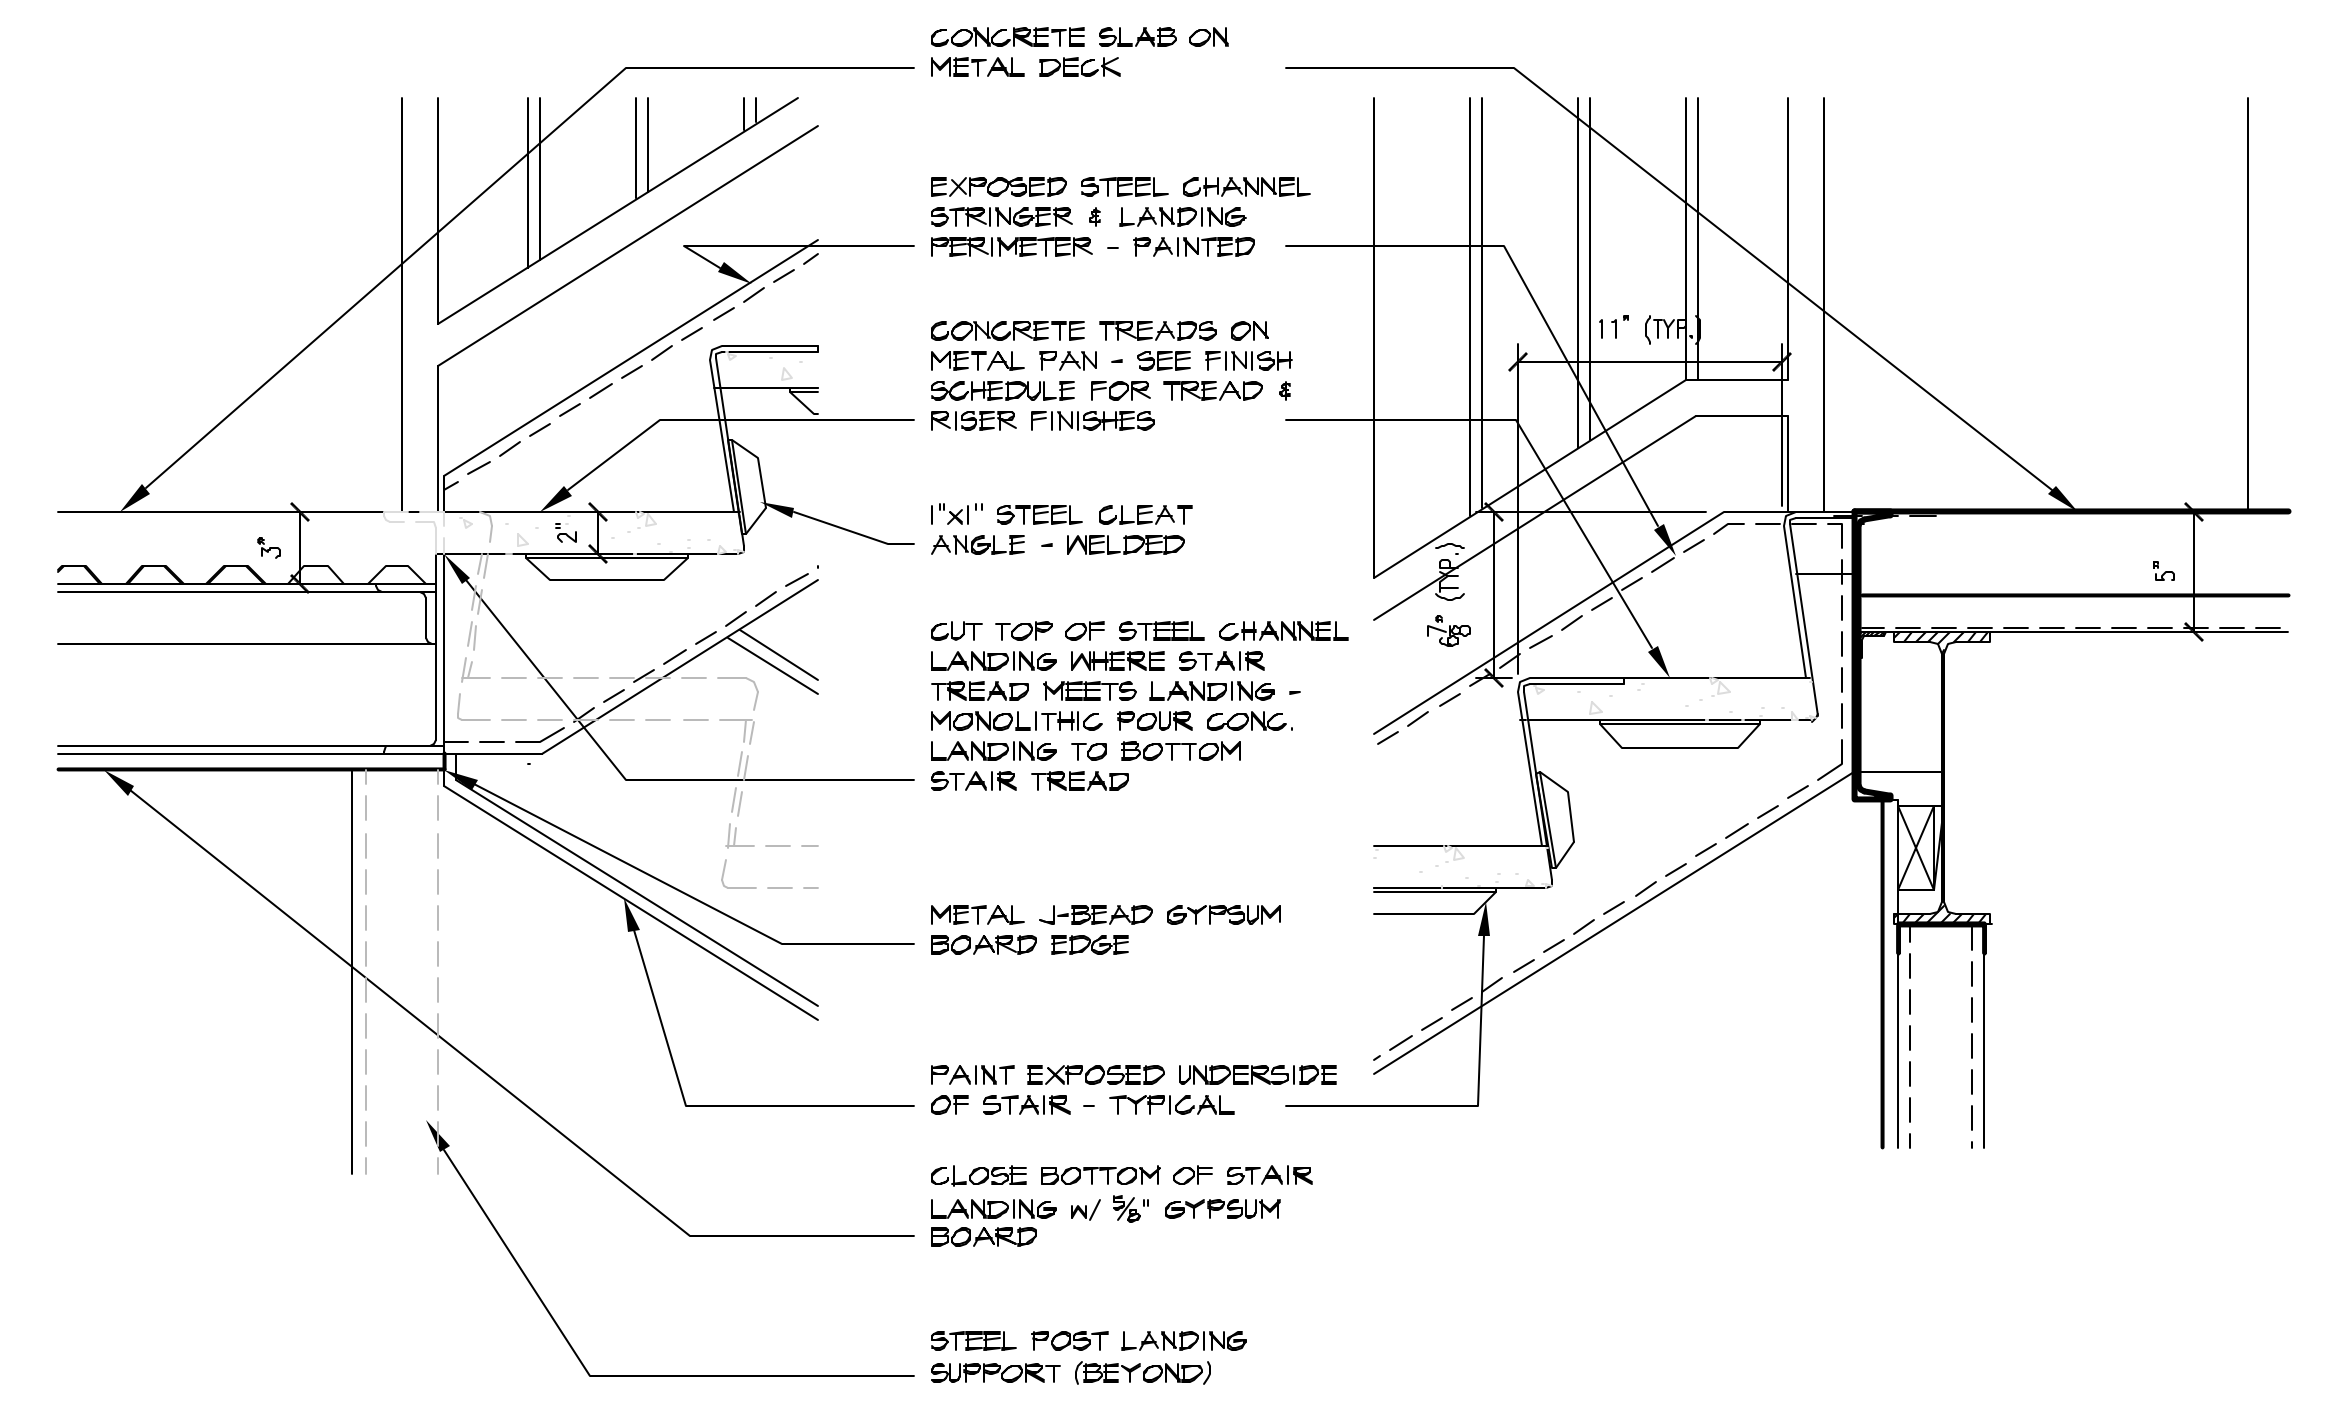


6 SECTION
A4.52 SCALE: 3/8"=1'-0"

5 SECTION
A4.52 SCALE: 3/8"=1'-0"

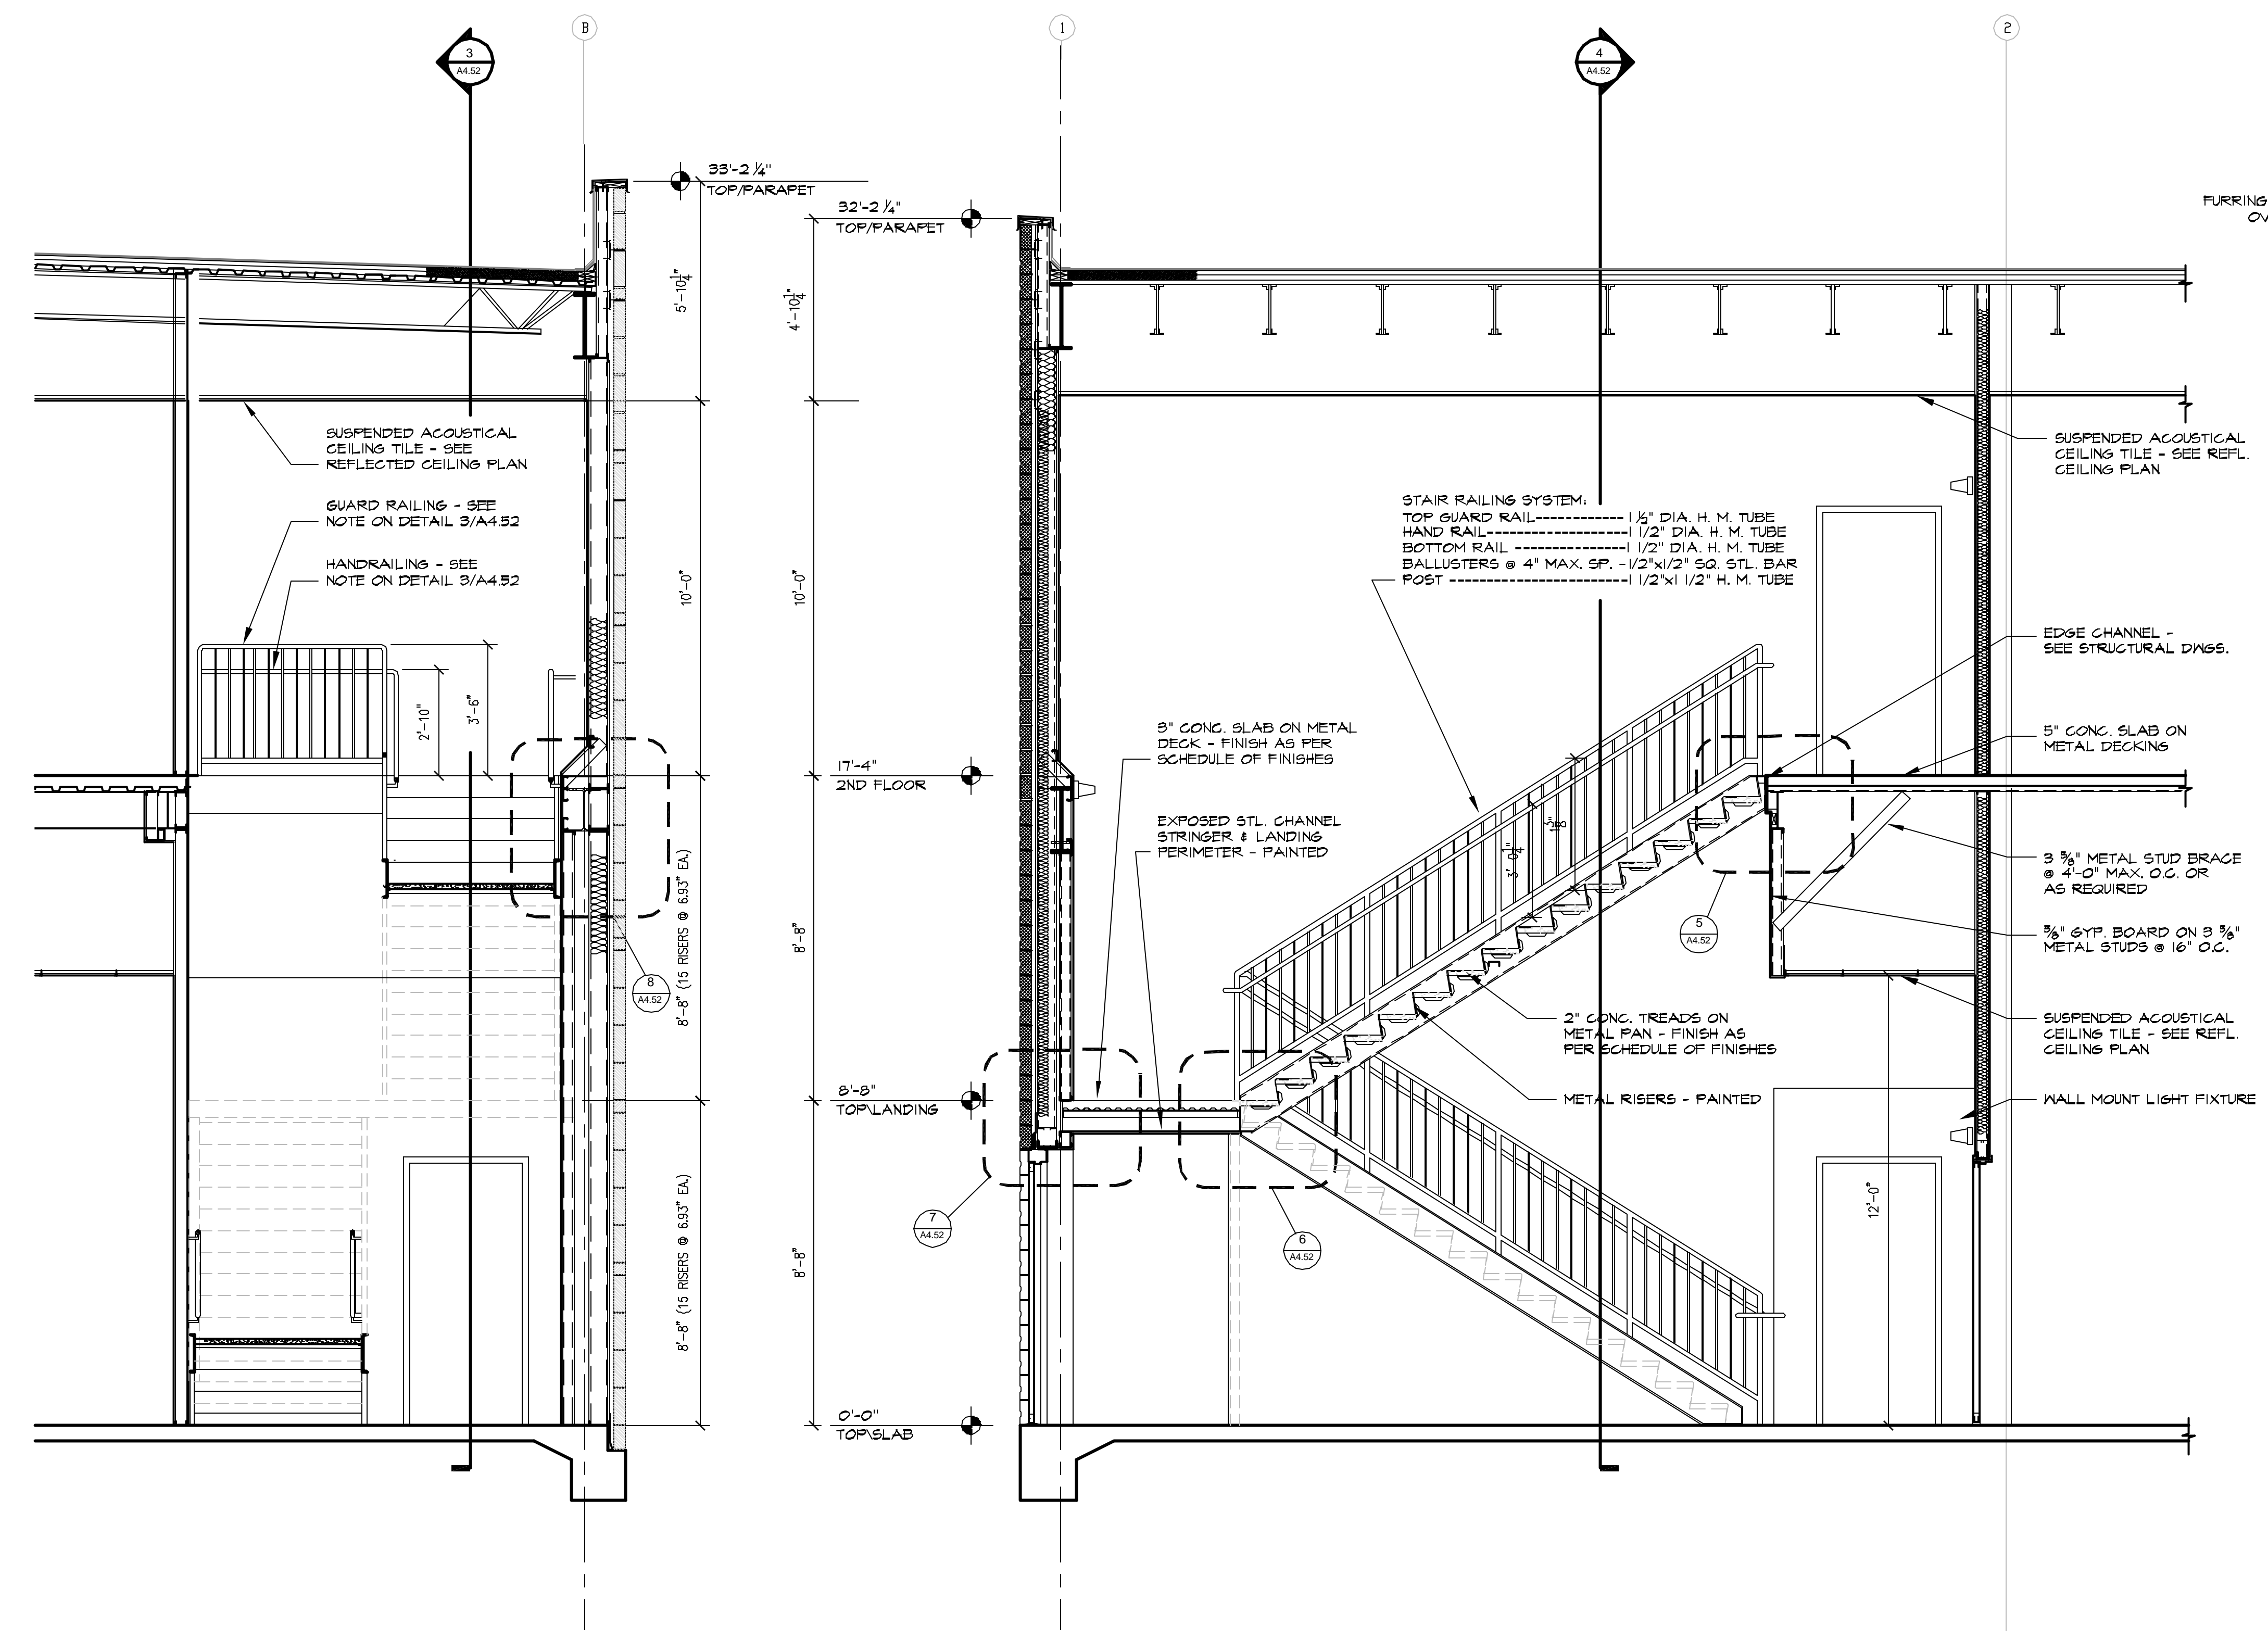


4 SECTION- STAIR #1
A4.52 SCALE: 3/8"=1'-0"

3 SECTION
A4.52 SCALE: 3/8"=1'-0"

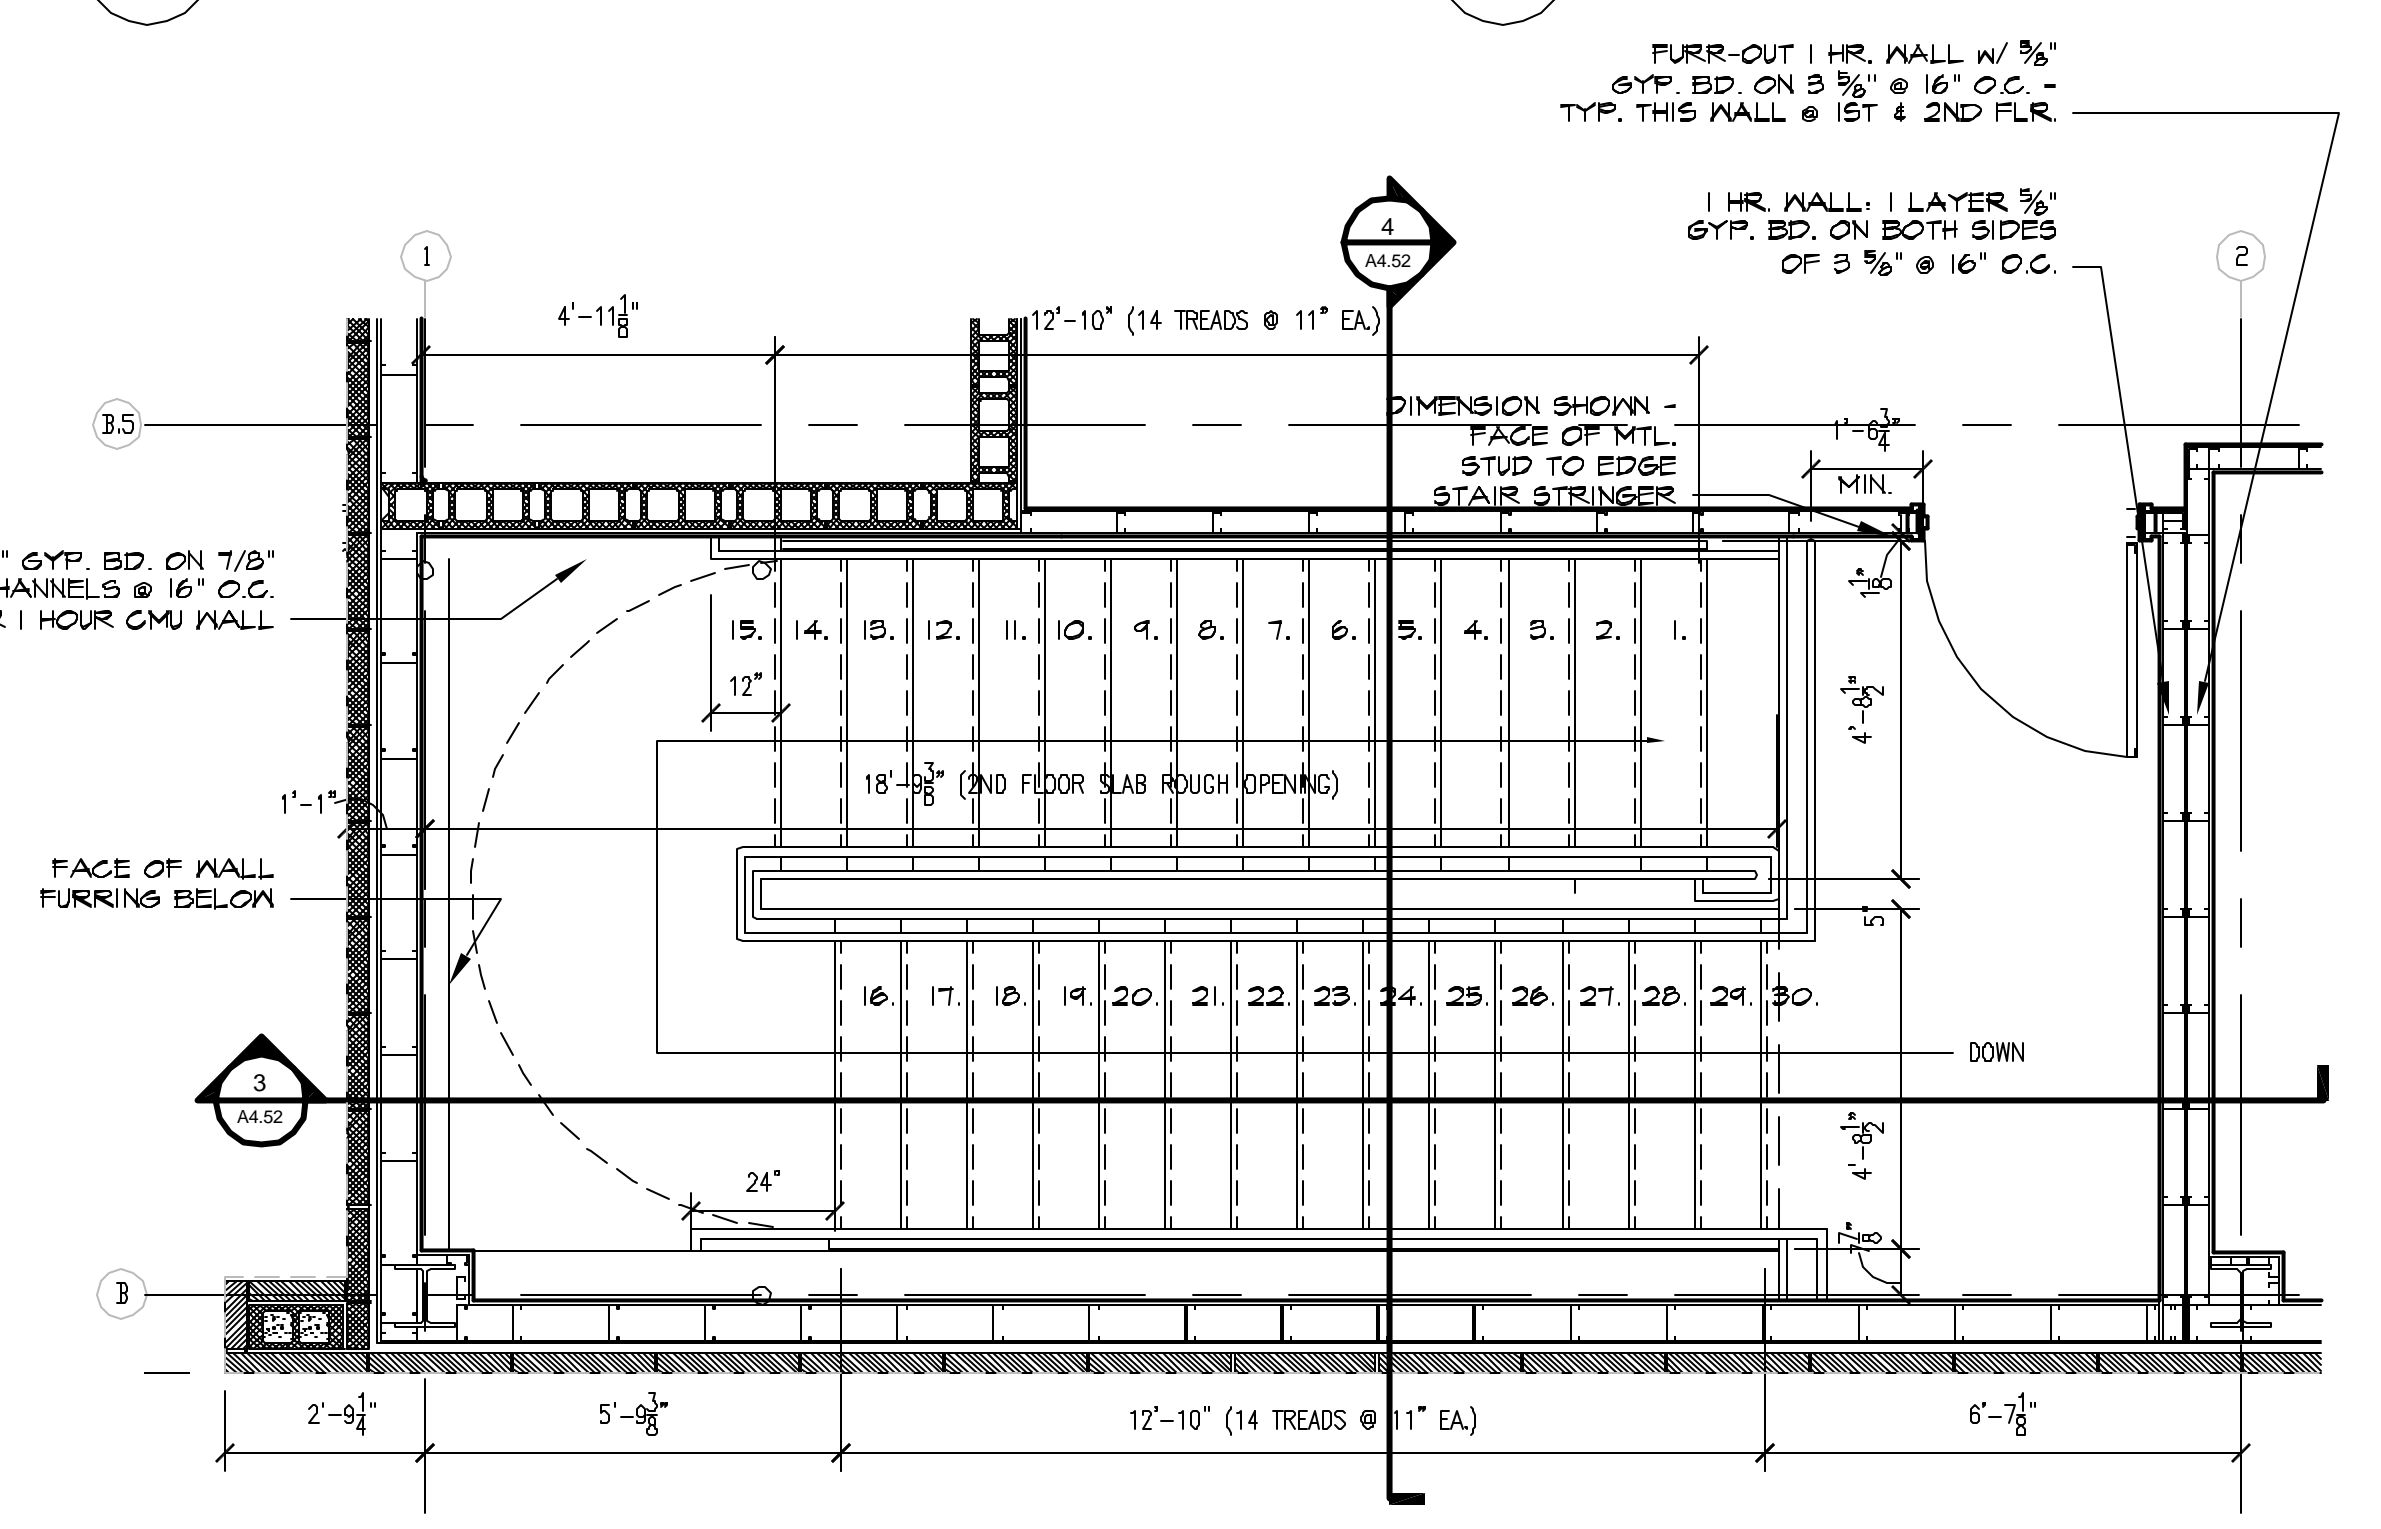

2 FIRE STAIR #1 PLAN - 2ND FLOOR PLAN
A4.52 SCALE: 3/8"=1'-0"

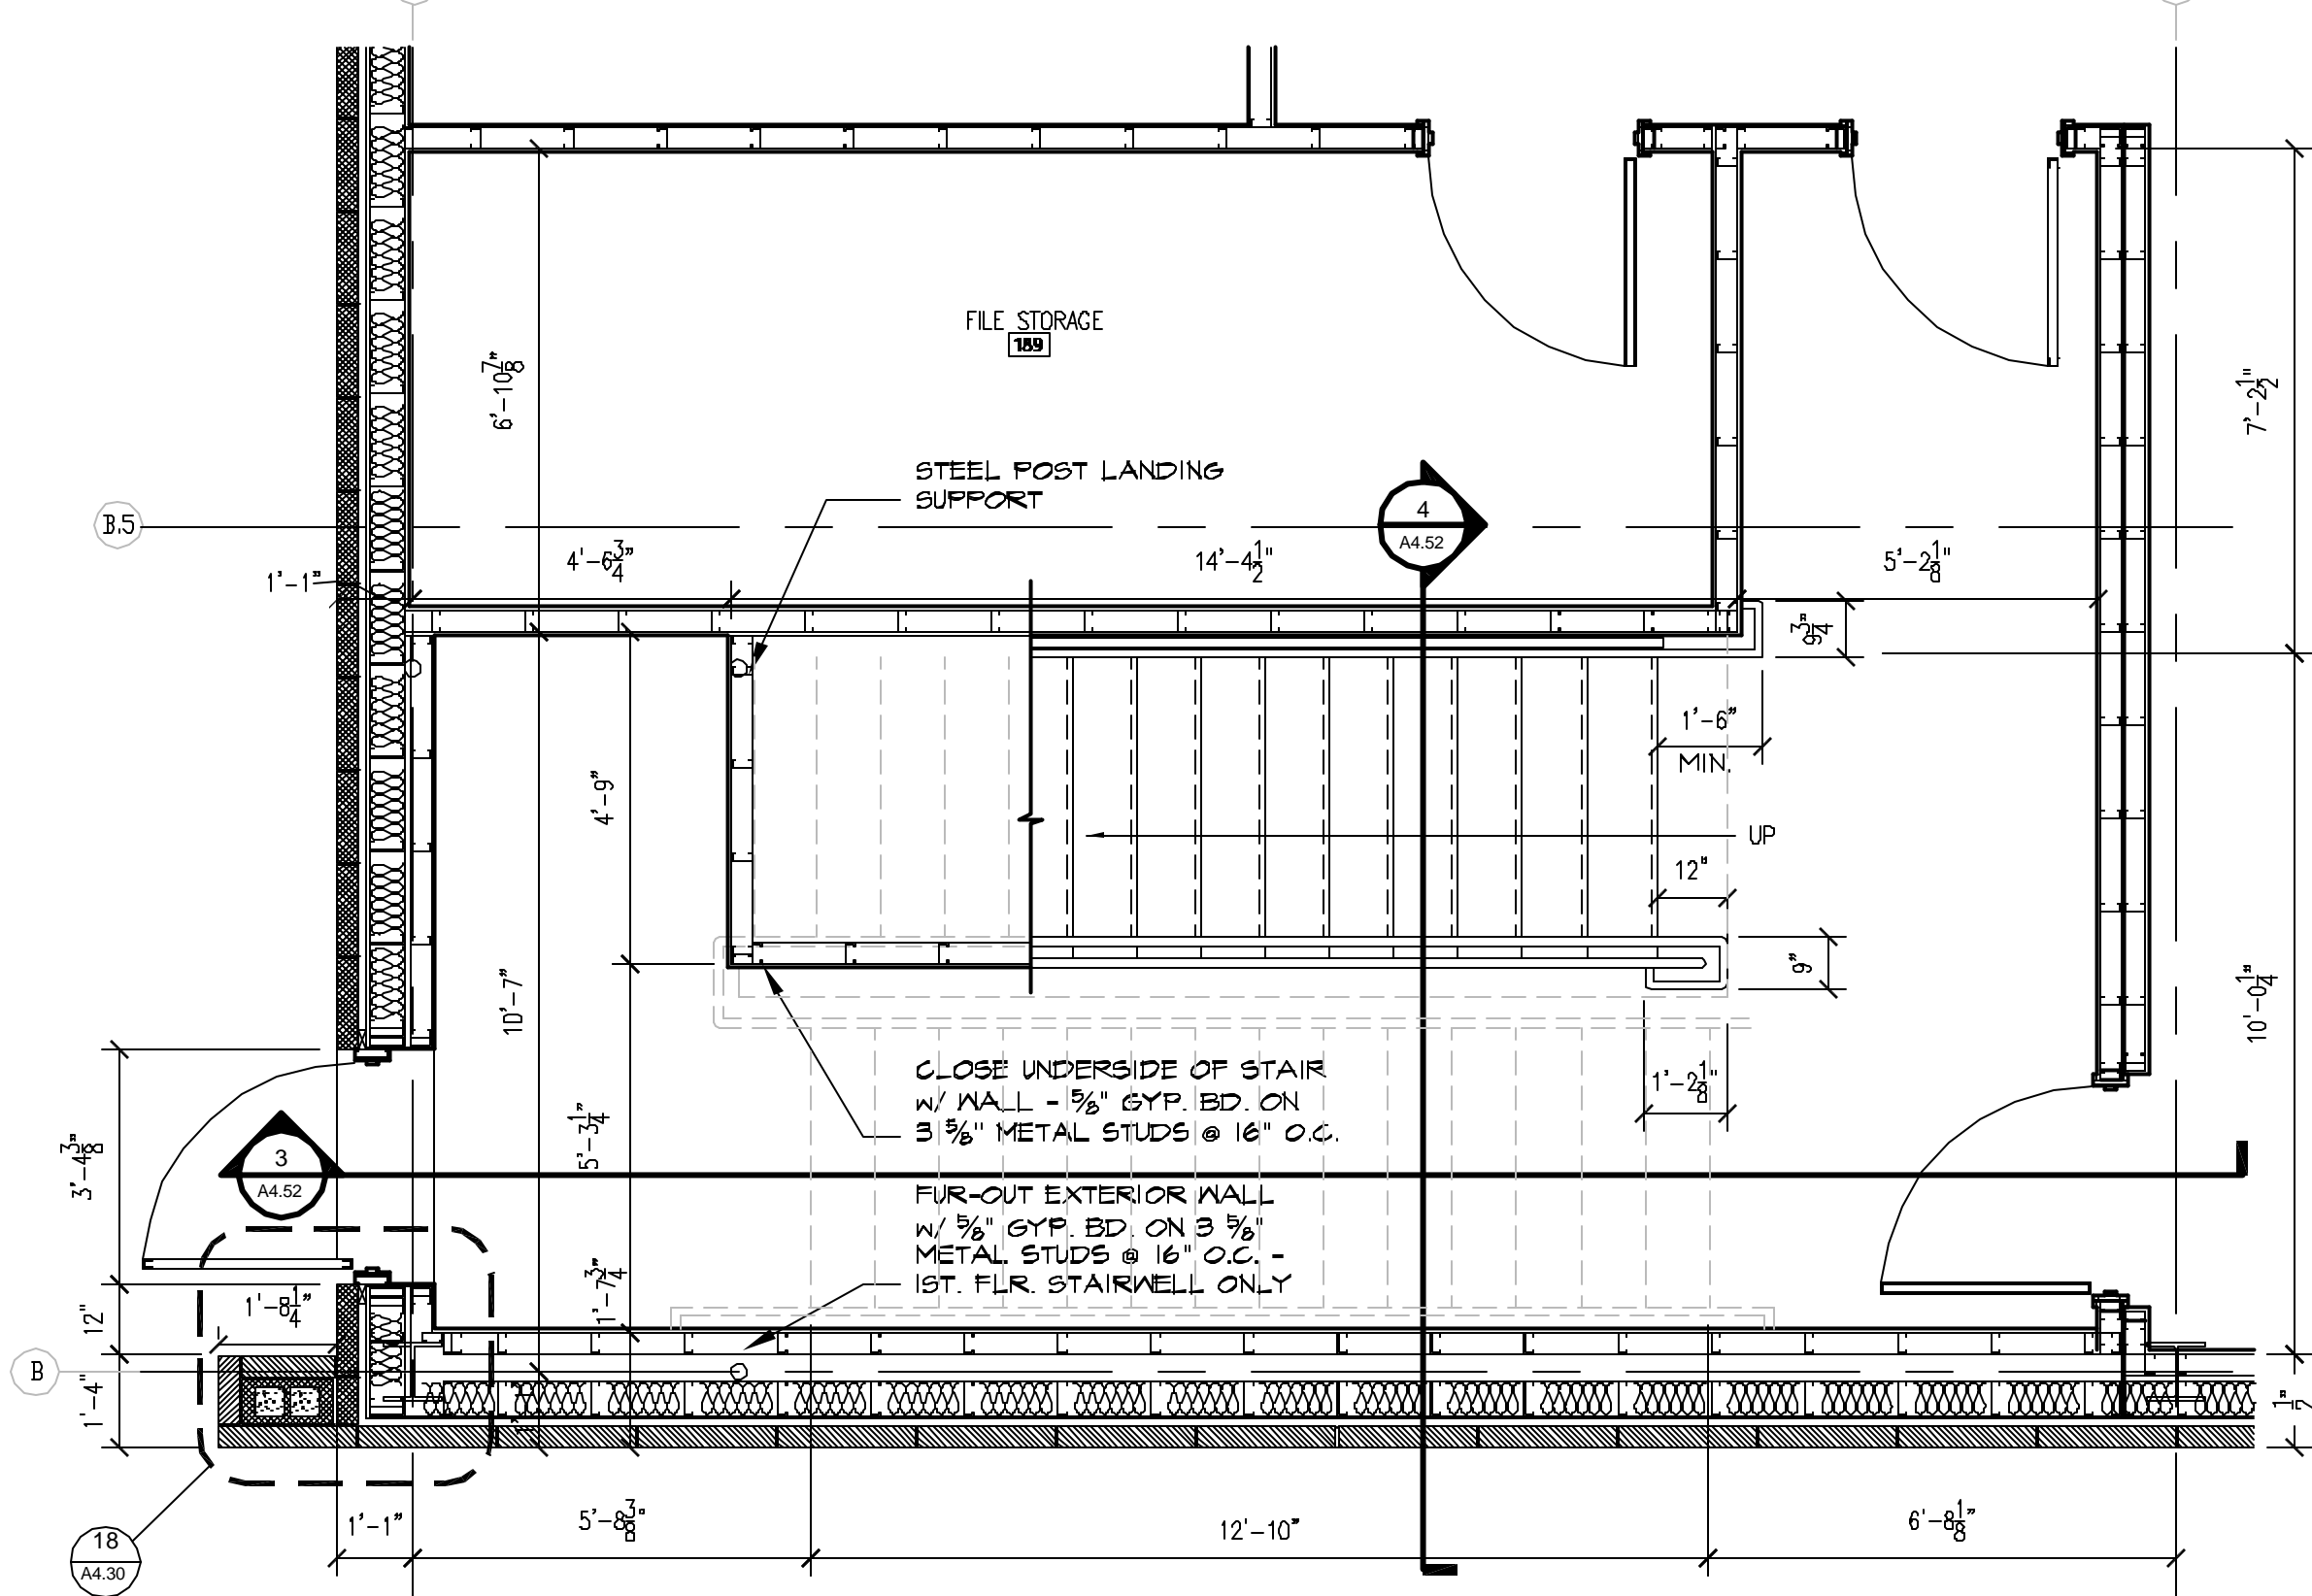

1 FIRE STAIR #1 PLAN - 1ST FLOOR PLAN
A4.52 SCALE: 3/8"=1'-0"

ST. TAMMANY PARISH SHERIFF'S OFFICE
BROWNSWITCH ROAD
SLIDELL, LOUISIANA

CONSTRUCTION DOCUMENTS

STAIR DETAILS

Sheet Number:
A4.52