


1,682,372 SQ  
38.622

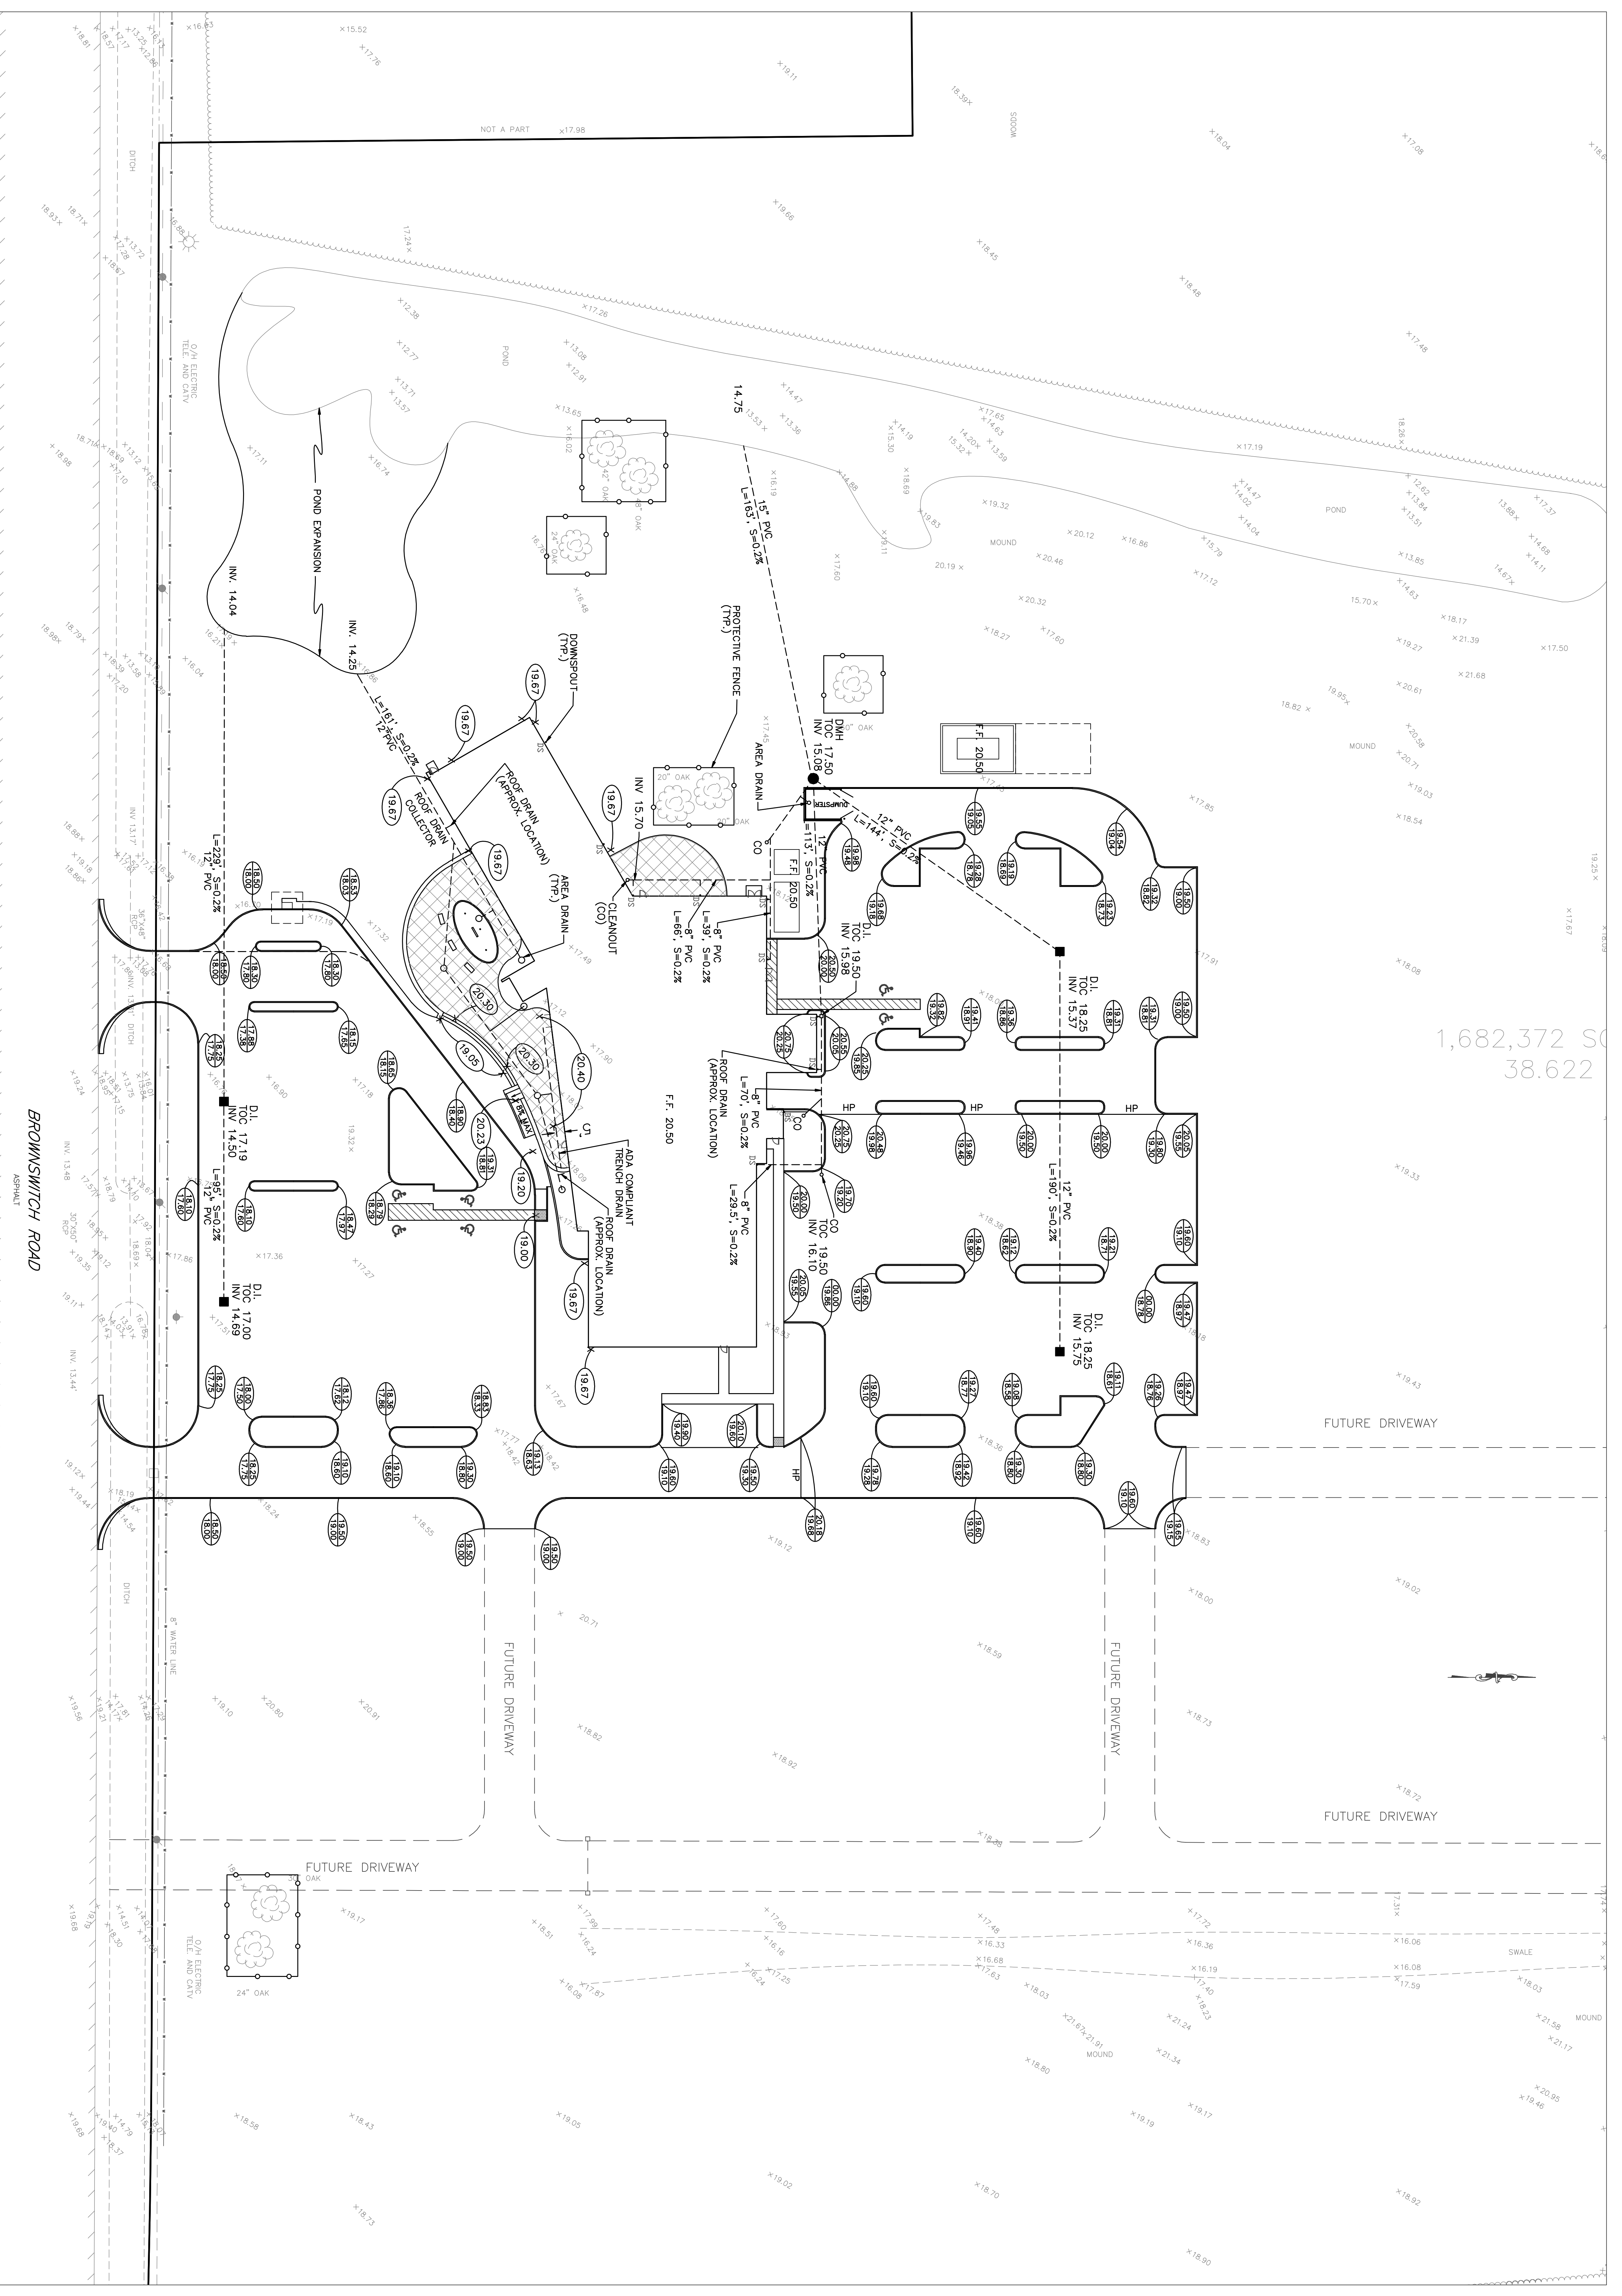


BROWNSWITCH ROAD  
ASPHALT

FUTURE DRIVEWAY

FUTURE DRIVEWAY

SCALE: 1" = 30'

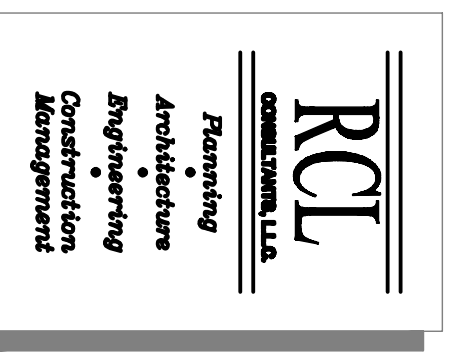


**RICHARD G. LAMBERT**  
CONSULTANTS, L.L.C.  
521 N. Central Ave.  
Baton Rouge, LA 70802  
Phone: 847-272-4460  
Fax: 847-272-4460  
81 Poplar Street, 11th Floor  
Baton Rouge, LA 70802  
847-272-4460  
847-272-4460

RCLC  
Project Number: 0689  
Date Issued: 02/08/07  
Drawn By: BVE  
Checked By: BVE  
Revisions:

**ST. TAMMANY PARISH SHERIFF'S OFFICE**  
**BROWNSWITCH ROAD**  
**SLIDELL, LOUISIANA**

CONSTRUCTION DOCUMENTS

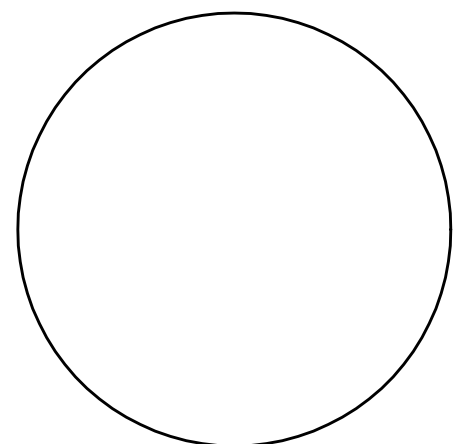

**GRADING & DRAINAGE PLAN**  
Sheet Number: **C2**