
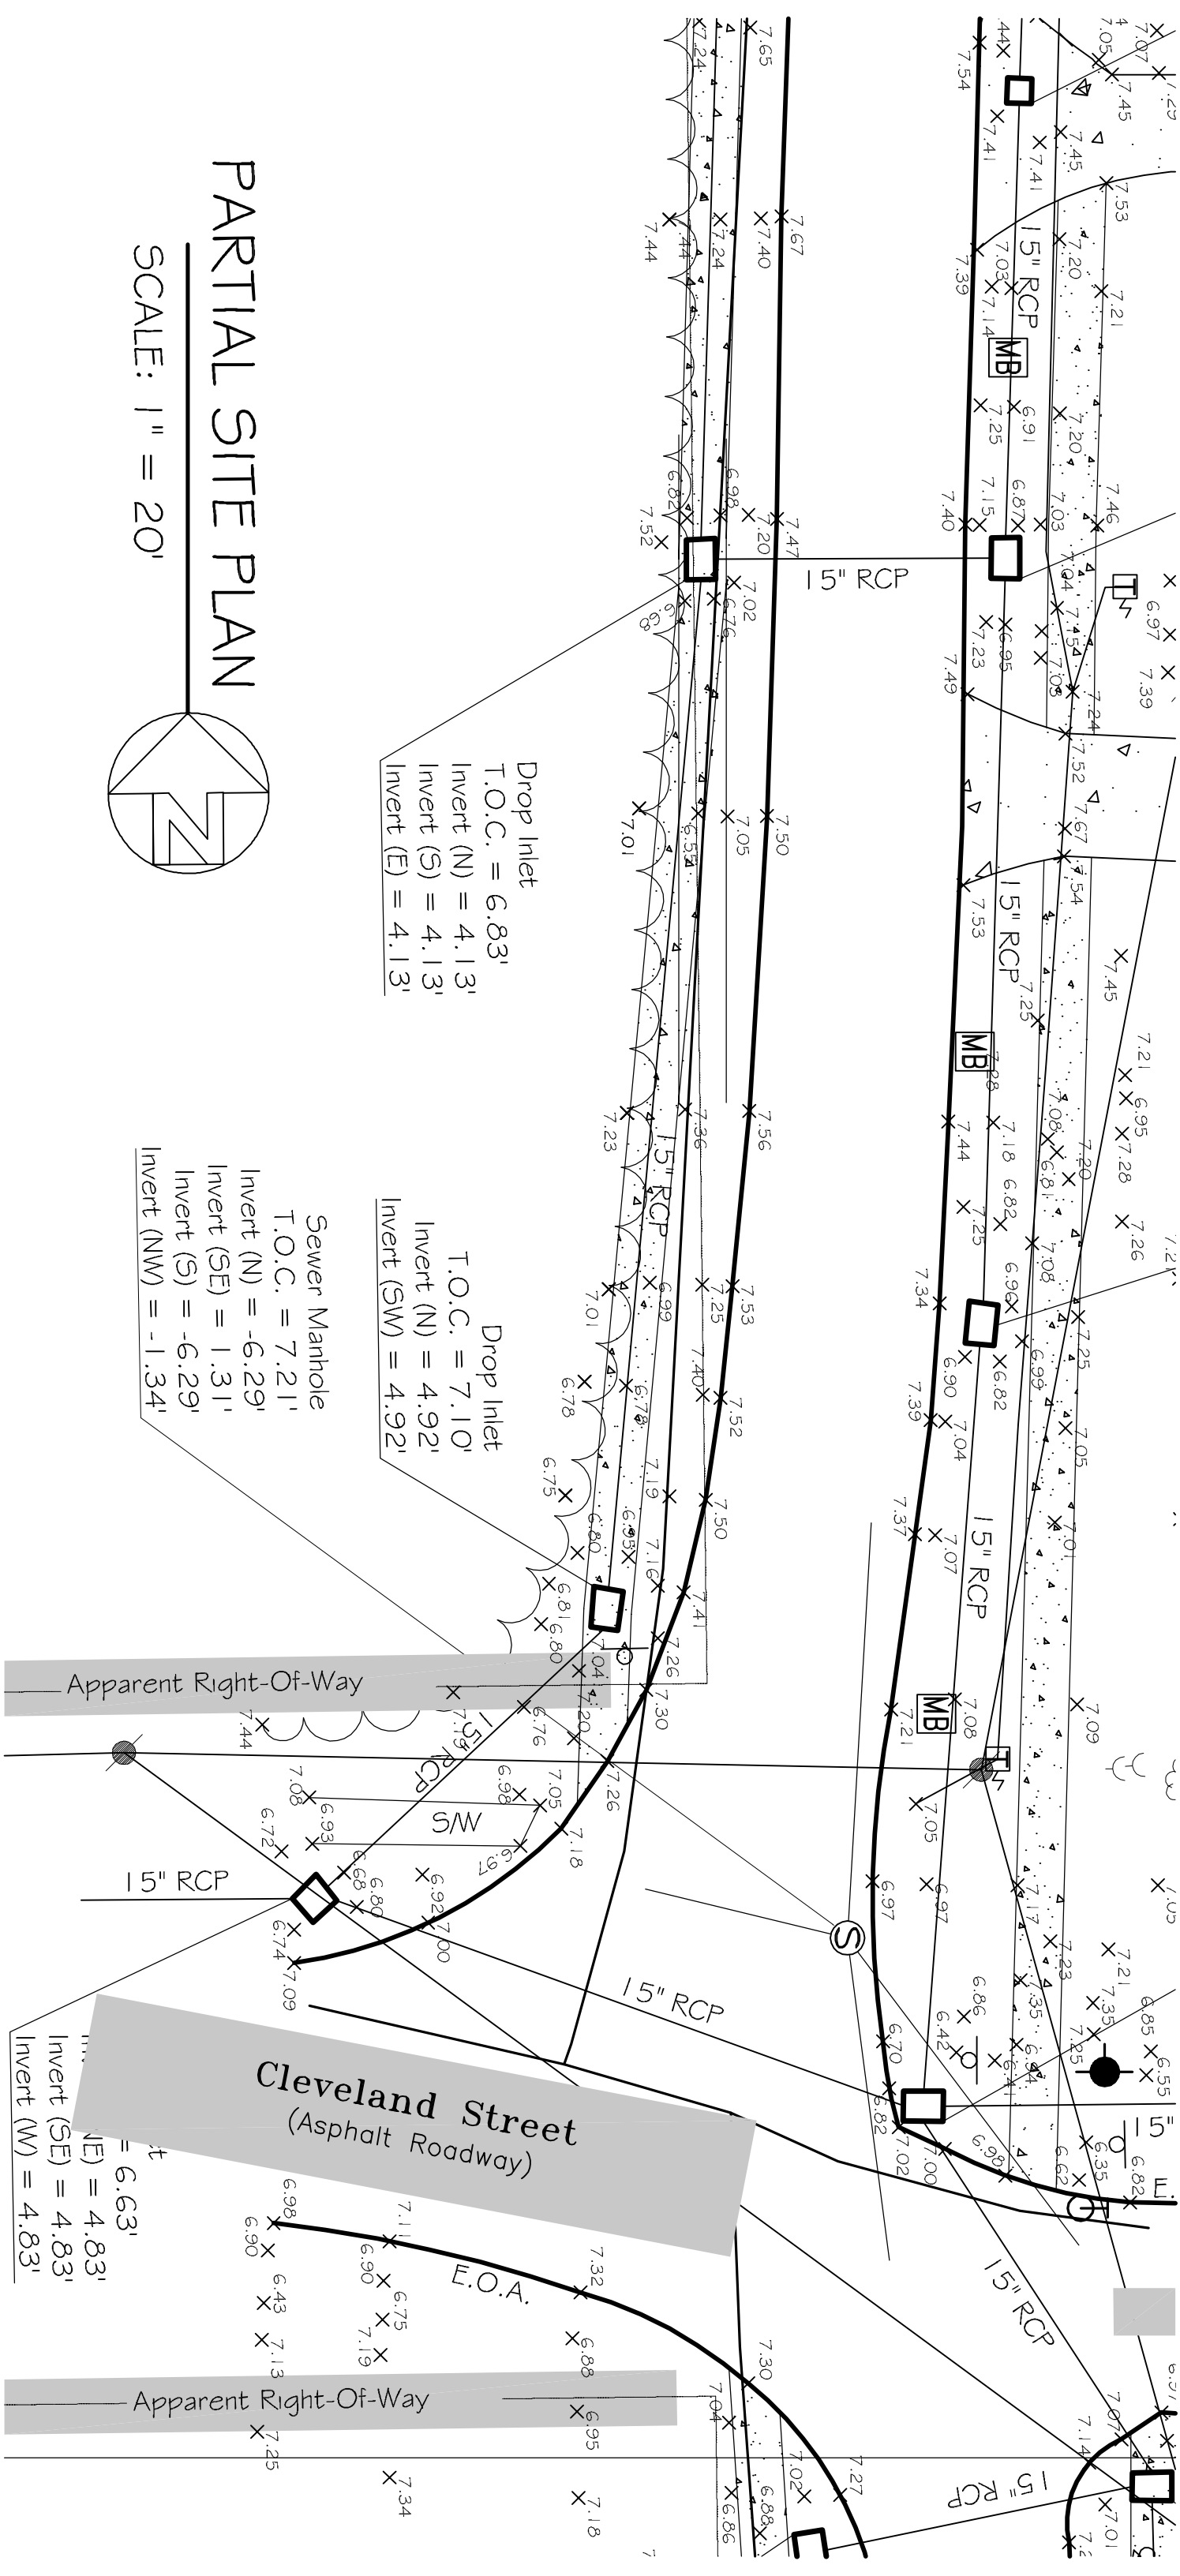


PARTIAL SITE PLAN

SCALE: 1" = 20'

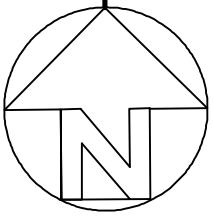

Drop Inlet
T.O.C. = 6.83'
Invert (N) = 4.13'
Invert (S) = 4.13'
Invert (E) = 4.13'

Drop Inlet
T.O.C. = 7.10'
Invert (N) = 4.92'
Invert (SW) = 4.92'

Sewer Manhole
T.O.C. = 7.21'
Invert (N) = -6.29'
Invert (SE) = 1.31'
Invert (S) = -6.29'
Invert (NW) = -1.34'

Invert (E) = 6.63'
Invert (SE) = 4.83'
Invert (W) = 4.83'

Apparent Right-Of-Way

Apparent Right-Of-Way

Cleveland Street
(Asphalt Roadway)

E.O.A.