

**DAMMON**  
ENGINEERING, INC.

CHIEF ENGINEER  
EMMETT  
DAMMON, P.E.

CHIEF ARCHITECT  
ROBERT  
WILTSE

554 OLD SPANISH TRAIL  
SLIDELL, LA, 70458  
OFFICE: 985-649-5532  
FAX: 985-641-5950



WEBSITE:  
WWW.DAMMONENGINEERING.COM  
EMAIL:  
DAMMONENG@BELLFLOW.NET

ARCHITECTURE  
ENGINEERING  
STUDIES  
PLANNING  
INVESTIGATION  
EXPERT WITNESSES

CITY OF  
SLIDELL  
LOUISIANA

CDBG  
TARGET  
AREA

WASHINGTON  
AVE

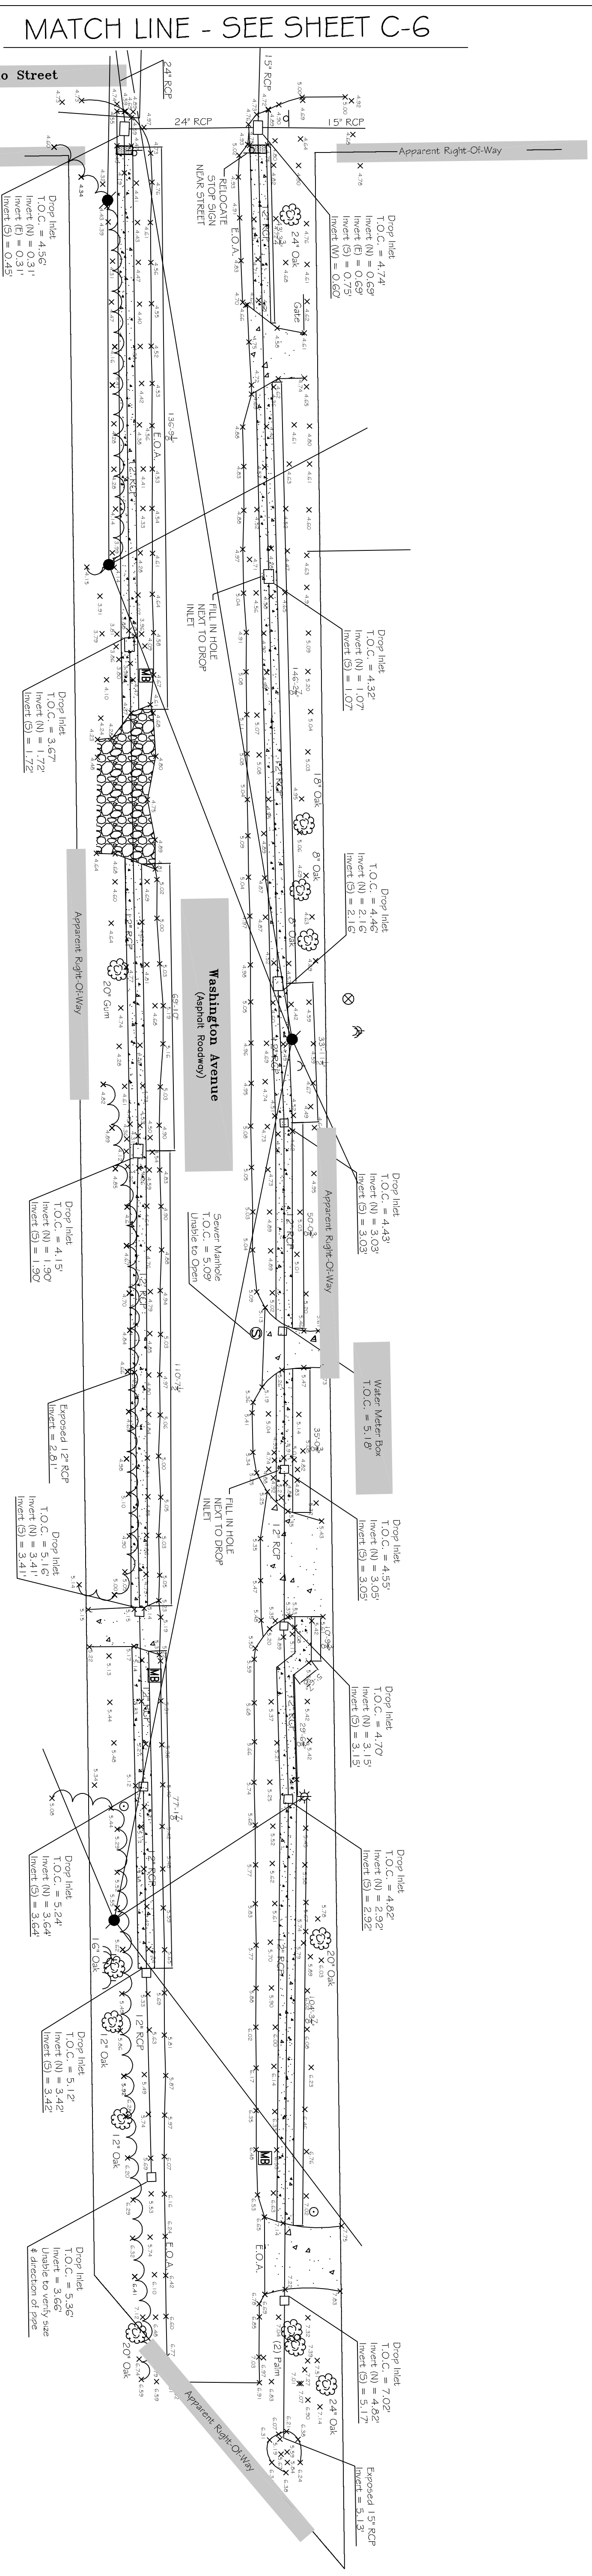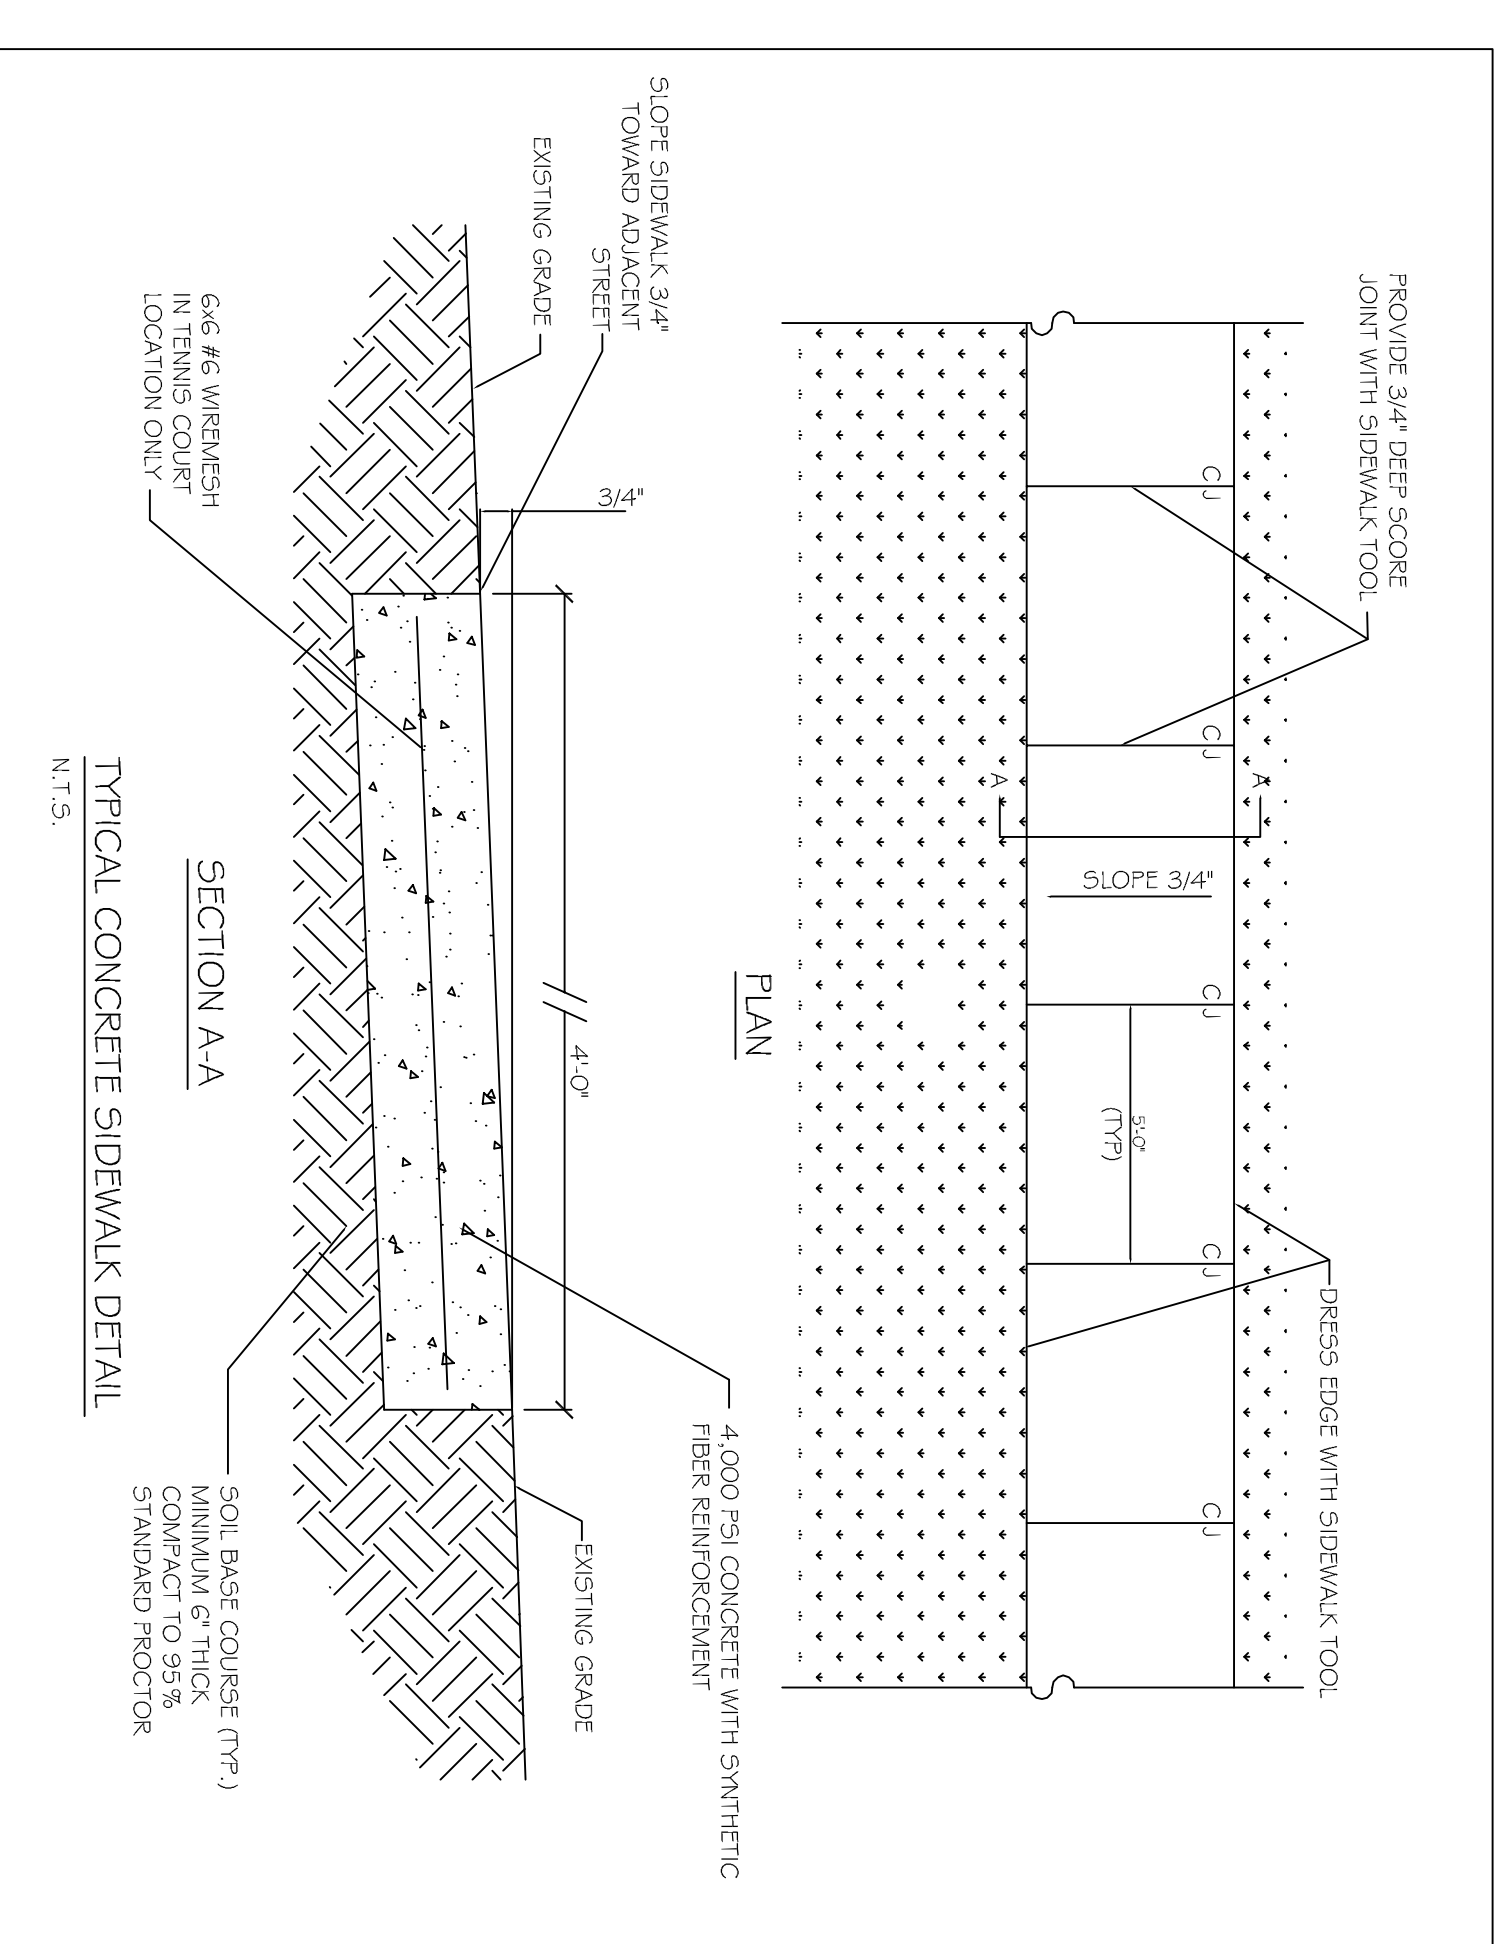

PARTIAL SITE PLAN  
SCALE: 1" = 20'

8531 - 1 7/8" L.F.

REV:  
SCALE: AS NOTED  
JOB#:  
DATE: 01-19-12  
SHEET

OF

C-7