


A
1 Conceptual Site Plan
Scale: 1" = 40'



A
3 Artistic Rendering
Scale: N.T.S.

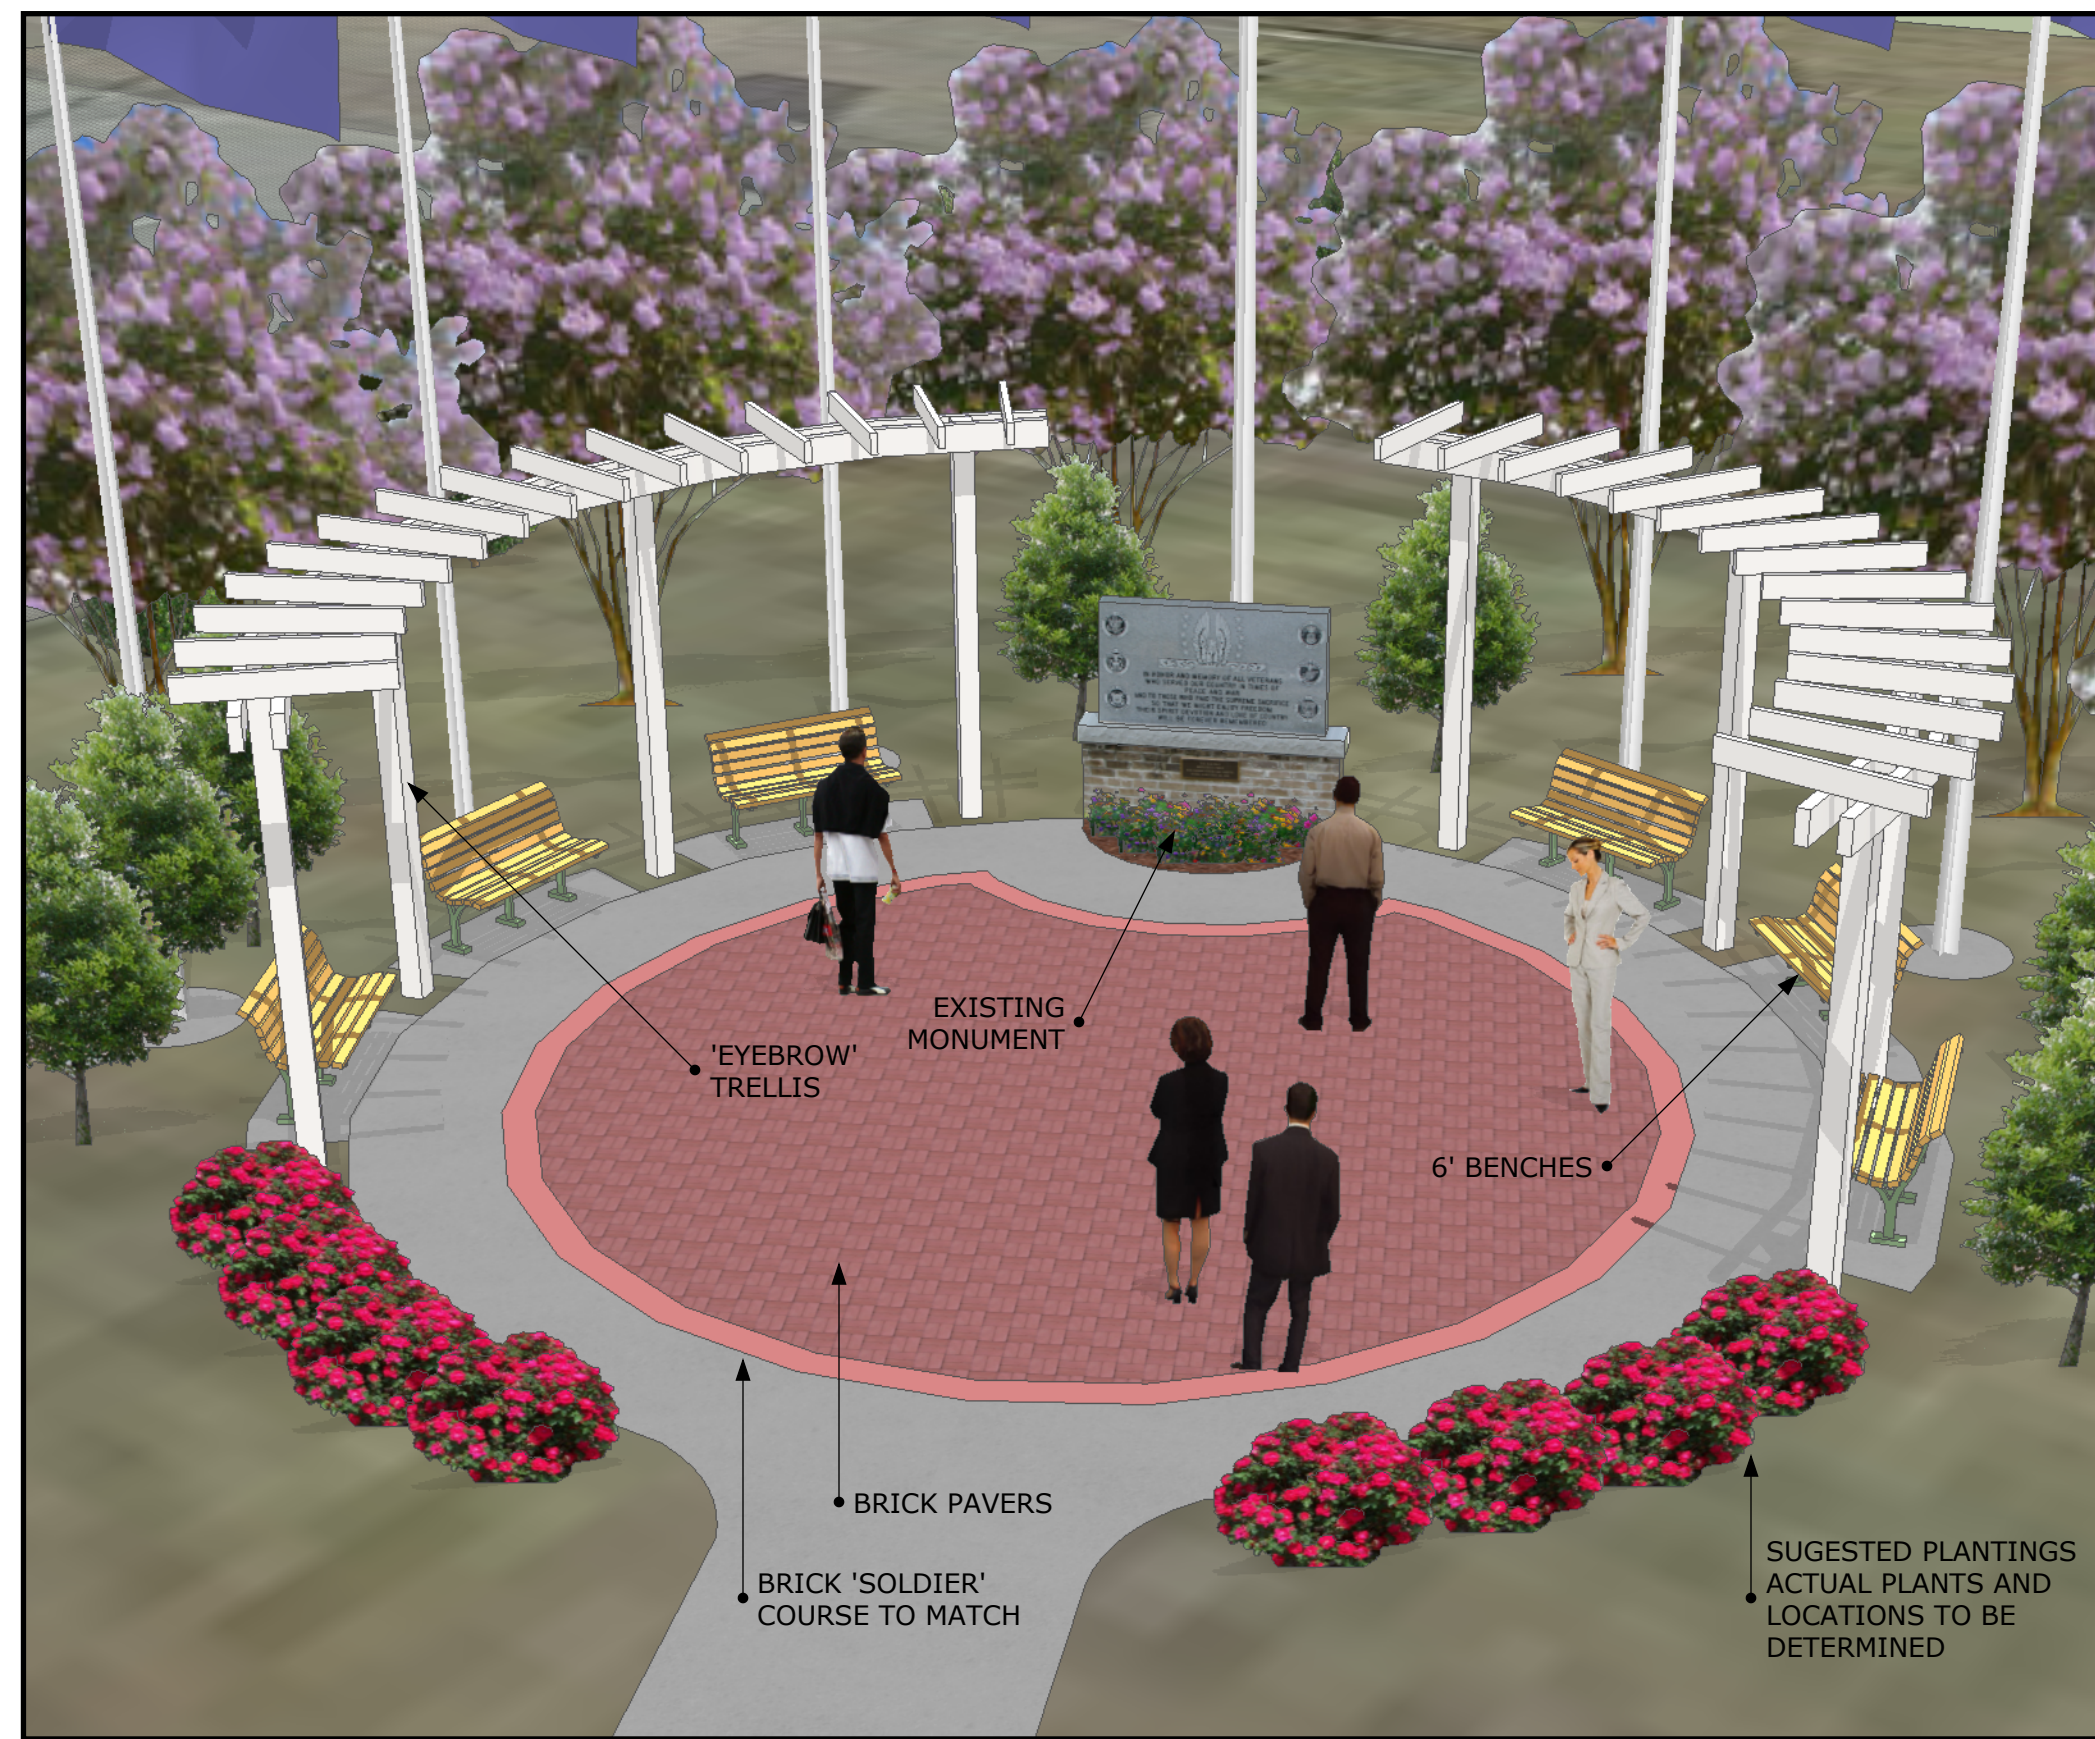

A
4 Artistic Rendering
Scale: N.T.S.



A
2 Memorial Plaza Detail
Scale: 1" = 8'



A
5 Artistic Rendering
Scale: N.T.S.



Greg Cantrell inc.
land design group

847 Galvez Street - Ste 101e
Mandeville, Louisiana 70448
504-468-8481




554 Old Spanish Trail
Slidell, Louisiana 70458
985-649-5832

Slidell Memorial Park

Conceptual Plan 'A'

Slidell, Louisiana

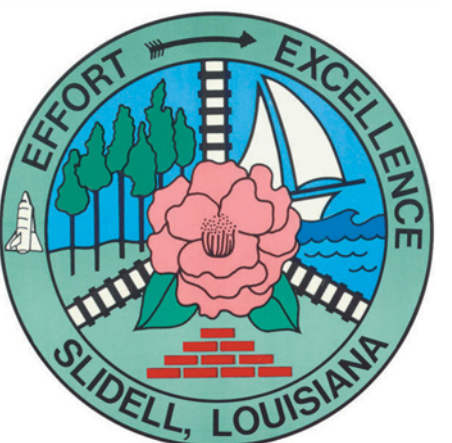

4-23-2013