


EL. 24'-0"

EL. 13'-1"

EL. 0"

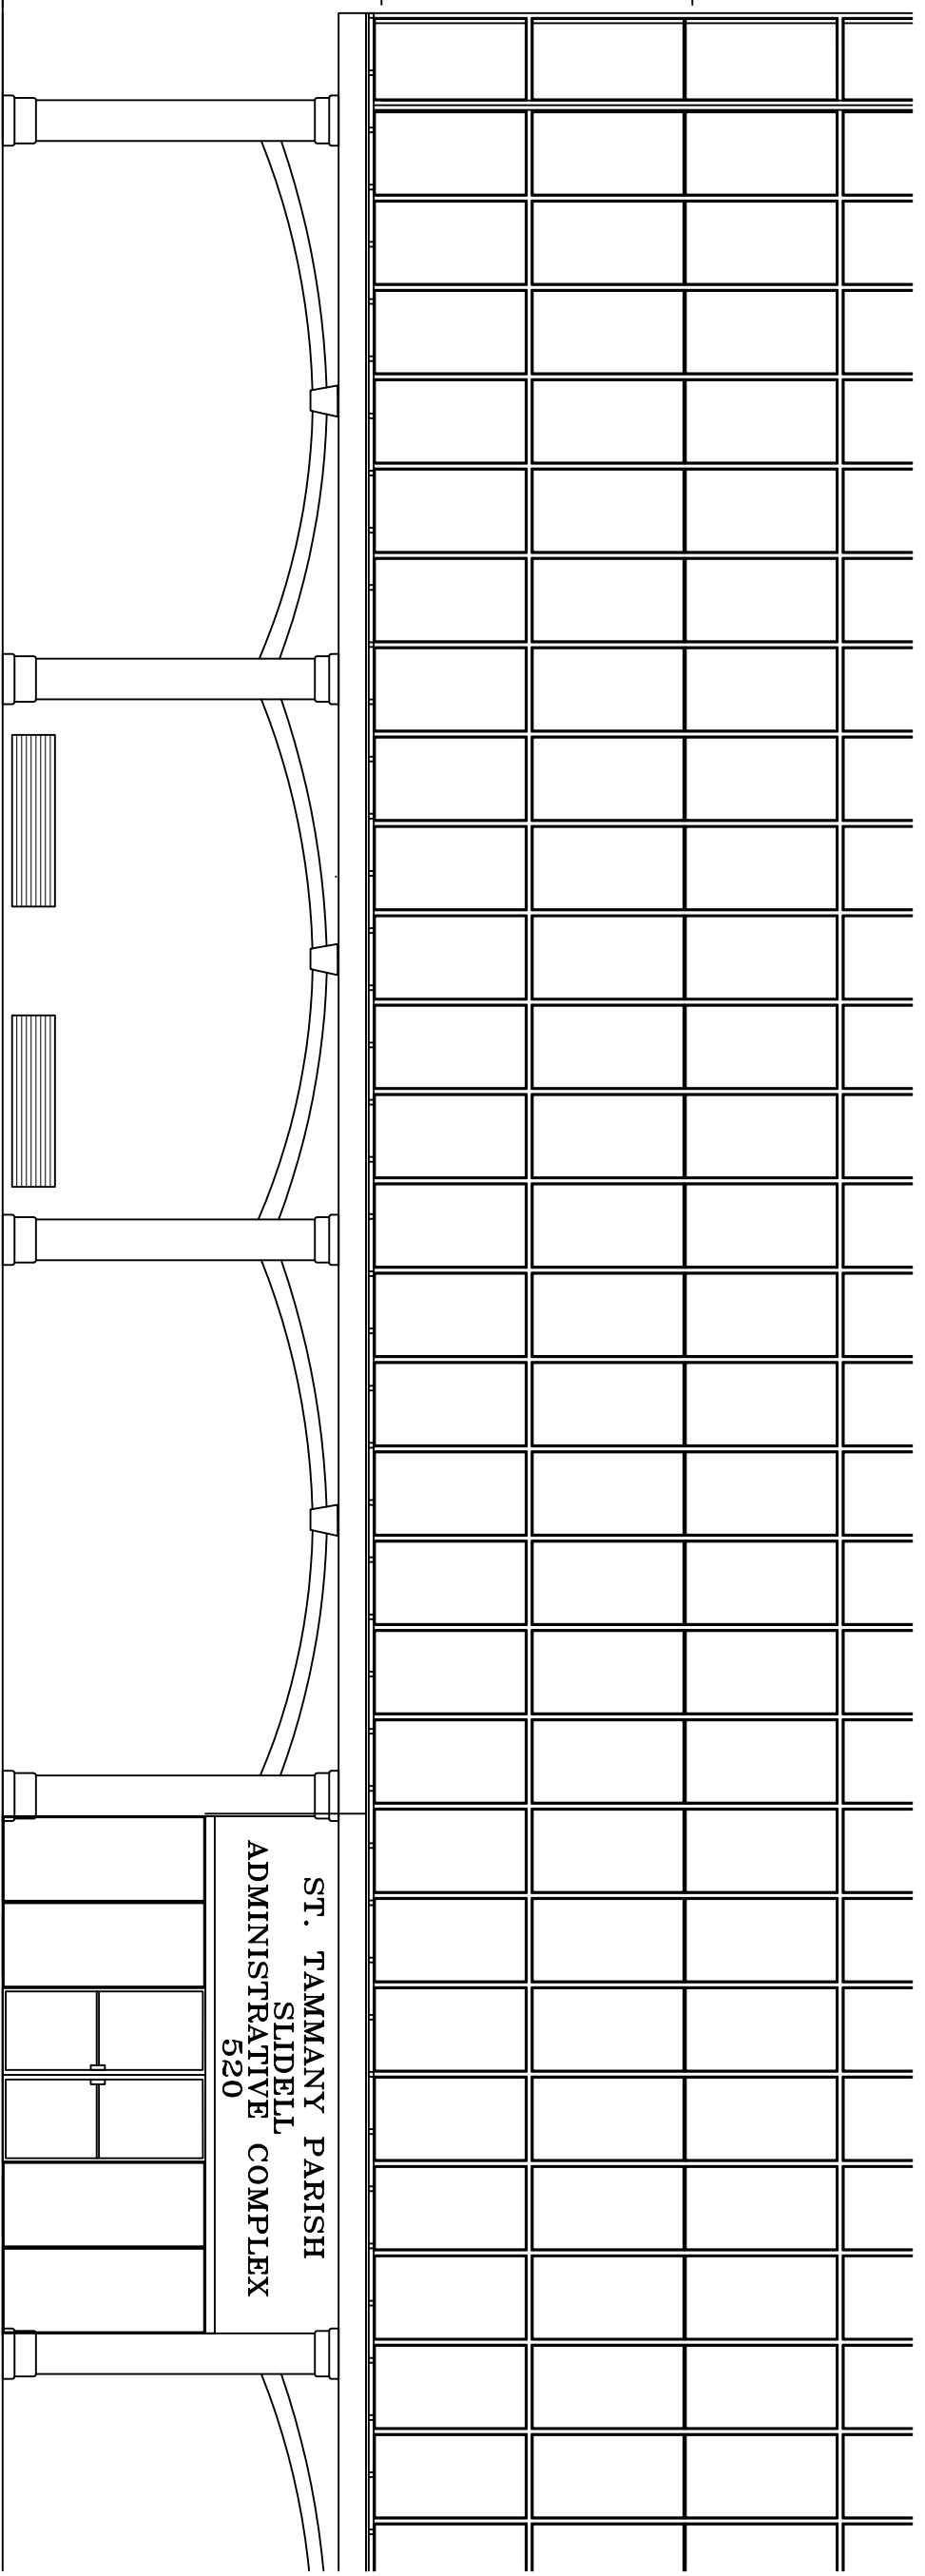

ST. TAMMANY PARISH
SIDELLD
ADMINISTRATIVE COMPLEX
520

SOUTH ELEVATION

SCALE: 3/16" = 1'-0"