

SECOND FLOOR PLAN  
SCALE: 3/16" = 1'-0"

ST. TAMMANY PARISH BLD.

**DAMMON ENGINEERING, INC.**

1095 FLORIDA AVENUE 985-649-5832 SLIDELL, LA. 70458  
DAMMONENGINEERING.COM

2ND FLOOR PLAN

TOWERS BUILDING  
OLD SPANISH TRAIL  
SLIDELL, LOUISIANA

OF  
E-2


SHEET

DATE:06-19-06

JOB NO. 1729

FILE:

SCALE:AS NOTED

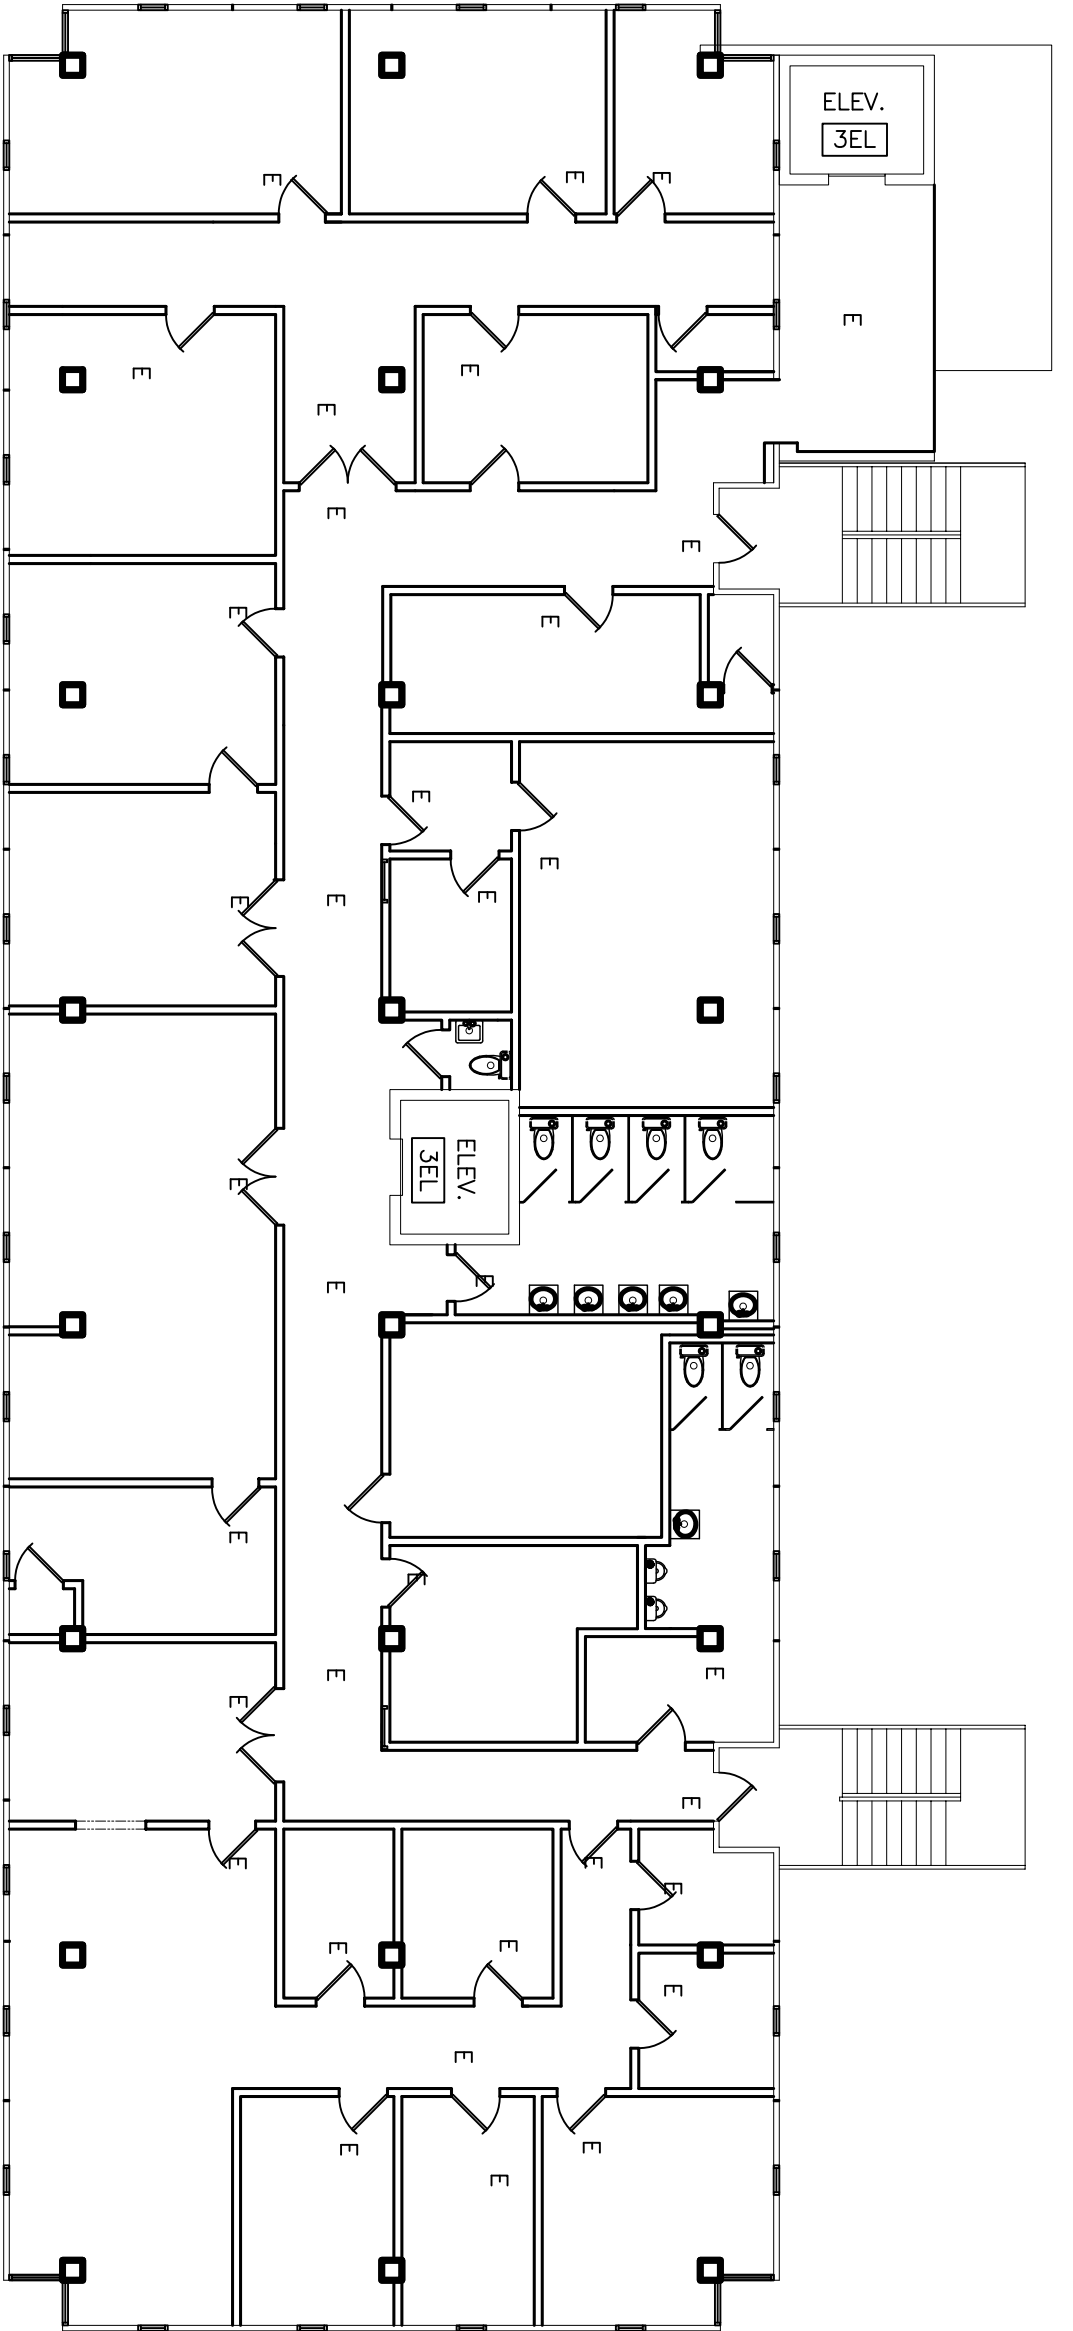

THIRD FLOOR PLAN  
 SCALE: 3/16" = 1'-0"



ST. TAMMANY PARISH BLD.


**DAMMON ENGINEERING. INC.**

1095 FLORIDA AVENUE 985-649-5832 SLIDELL, LA. 70458  
 DAMMONENGINEERING.COM

3RD FLOOR PLAN

TOWERS BUILDING  
 OLD SPANISH TRAIL  
 SLIDELL, LOUISIANA

SCALE: AS NOTED  
 FILE:  
 JOB NO. 1729  
 DATE: 06-19-06  
 SHEET  
 E-3  
 OF

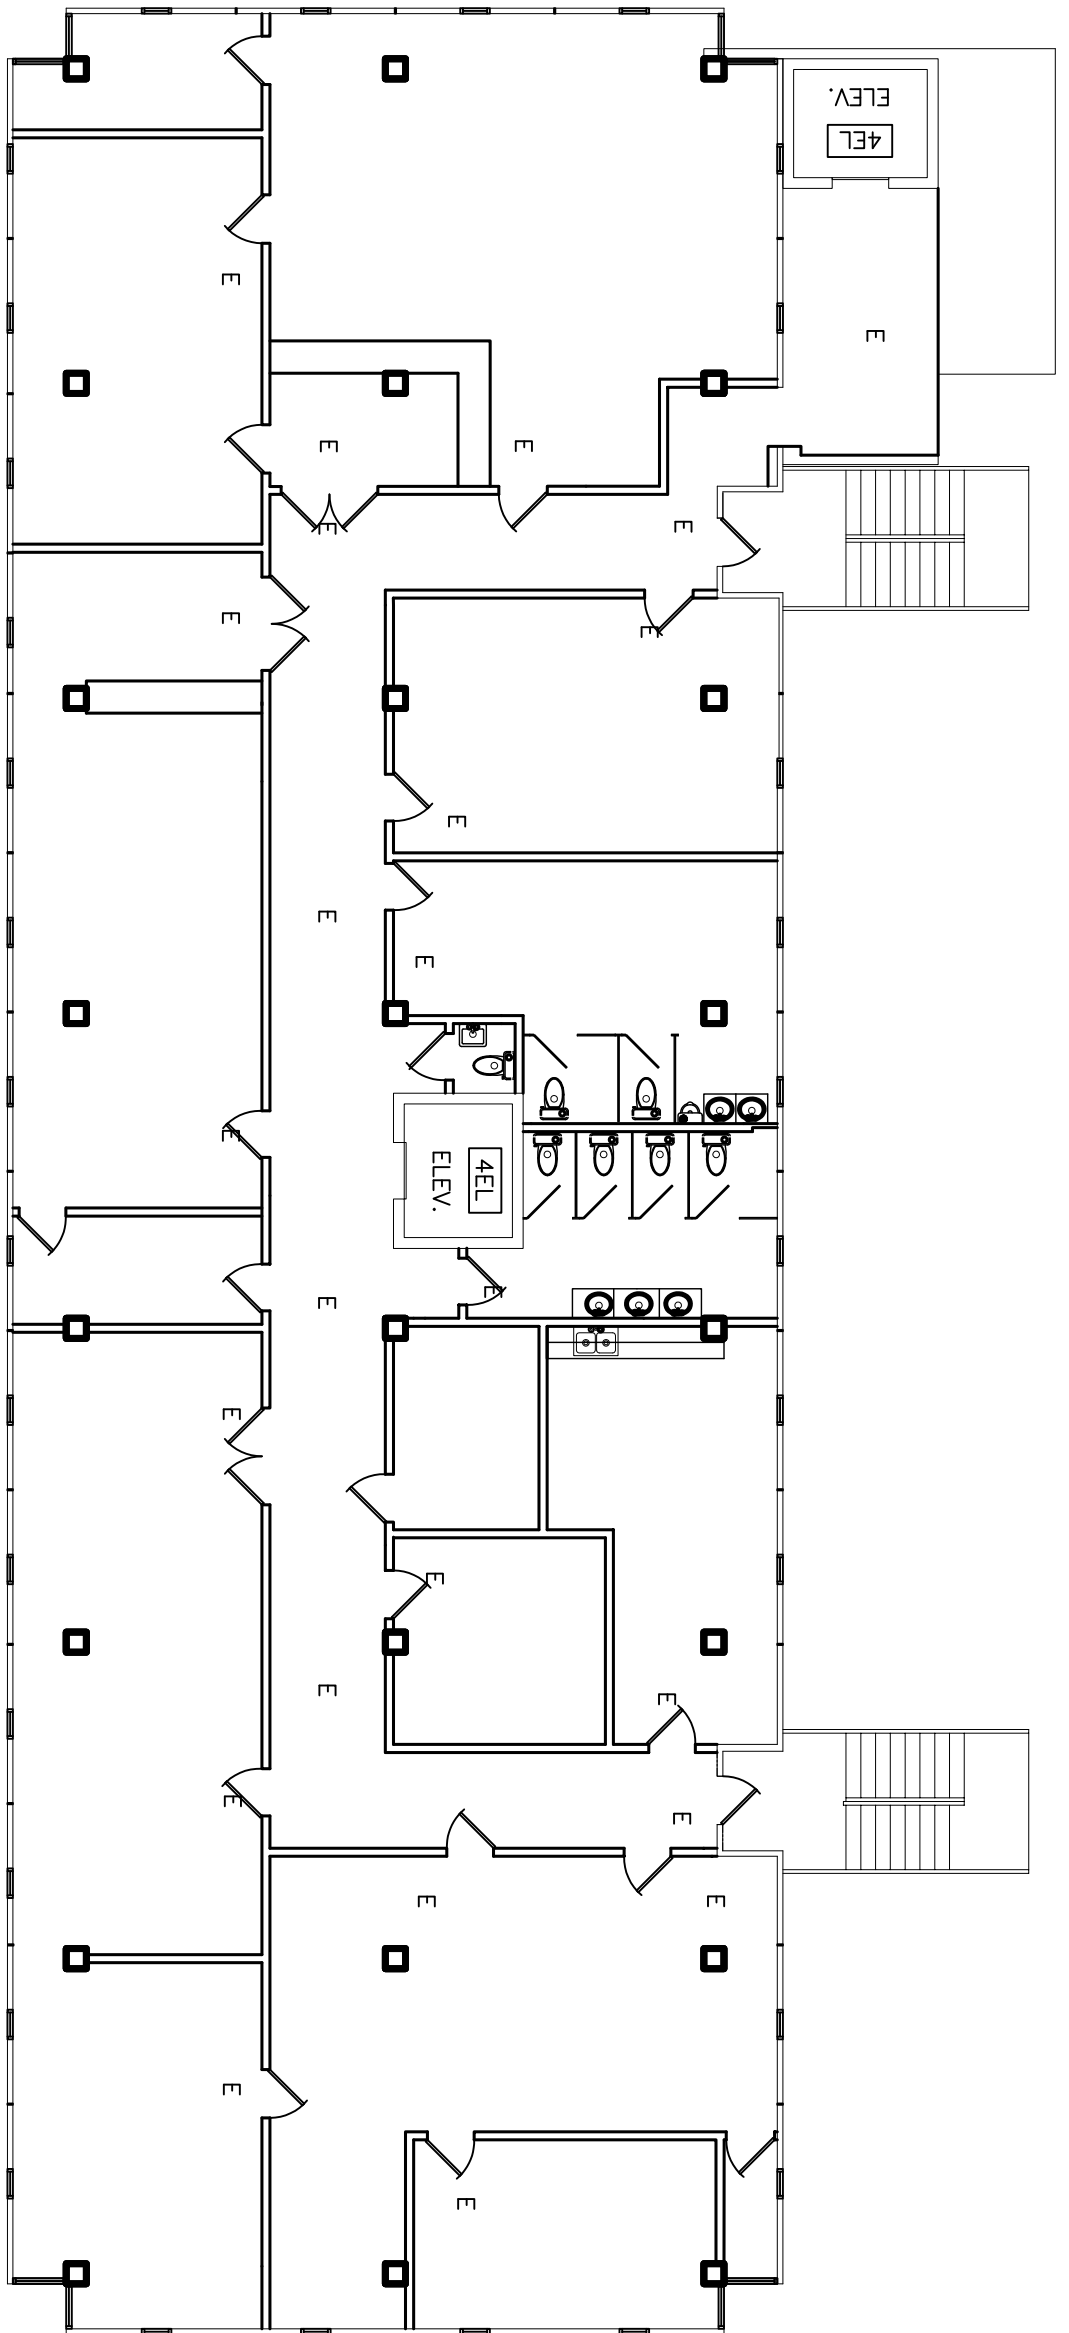


FOURTH FLOOR PLAN  
 SCALE: 3/16" = 1'-0"

ST. TAMMANY PARISH BLD.  
**DAMMON ENGINEERING, INC.**  
 1095 FLORIDA AVENUE 985-649-5832 SLIDELL, LA. 70458  
 DAMMONENGINEERING.COM

4TH FLOOR PLAN  
 TOWERS BUILDING  
 OLD SPANISH TRAIL  
 SLIDELL, LOUISIANA

SCALE: AS NOTED  
 FILE:  
 JOB NO. 1729  
 DATE: 06-19-06  
 SHEET  
 E-4  
 OF

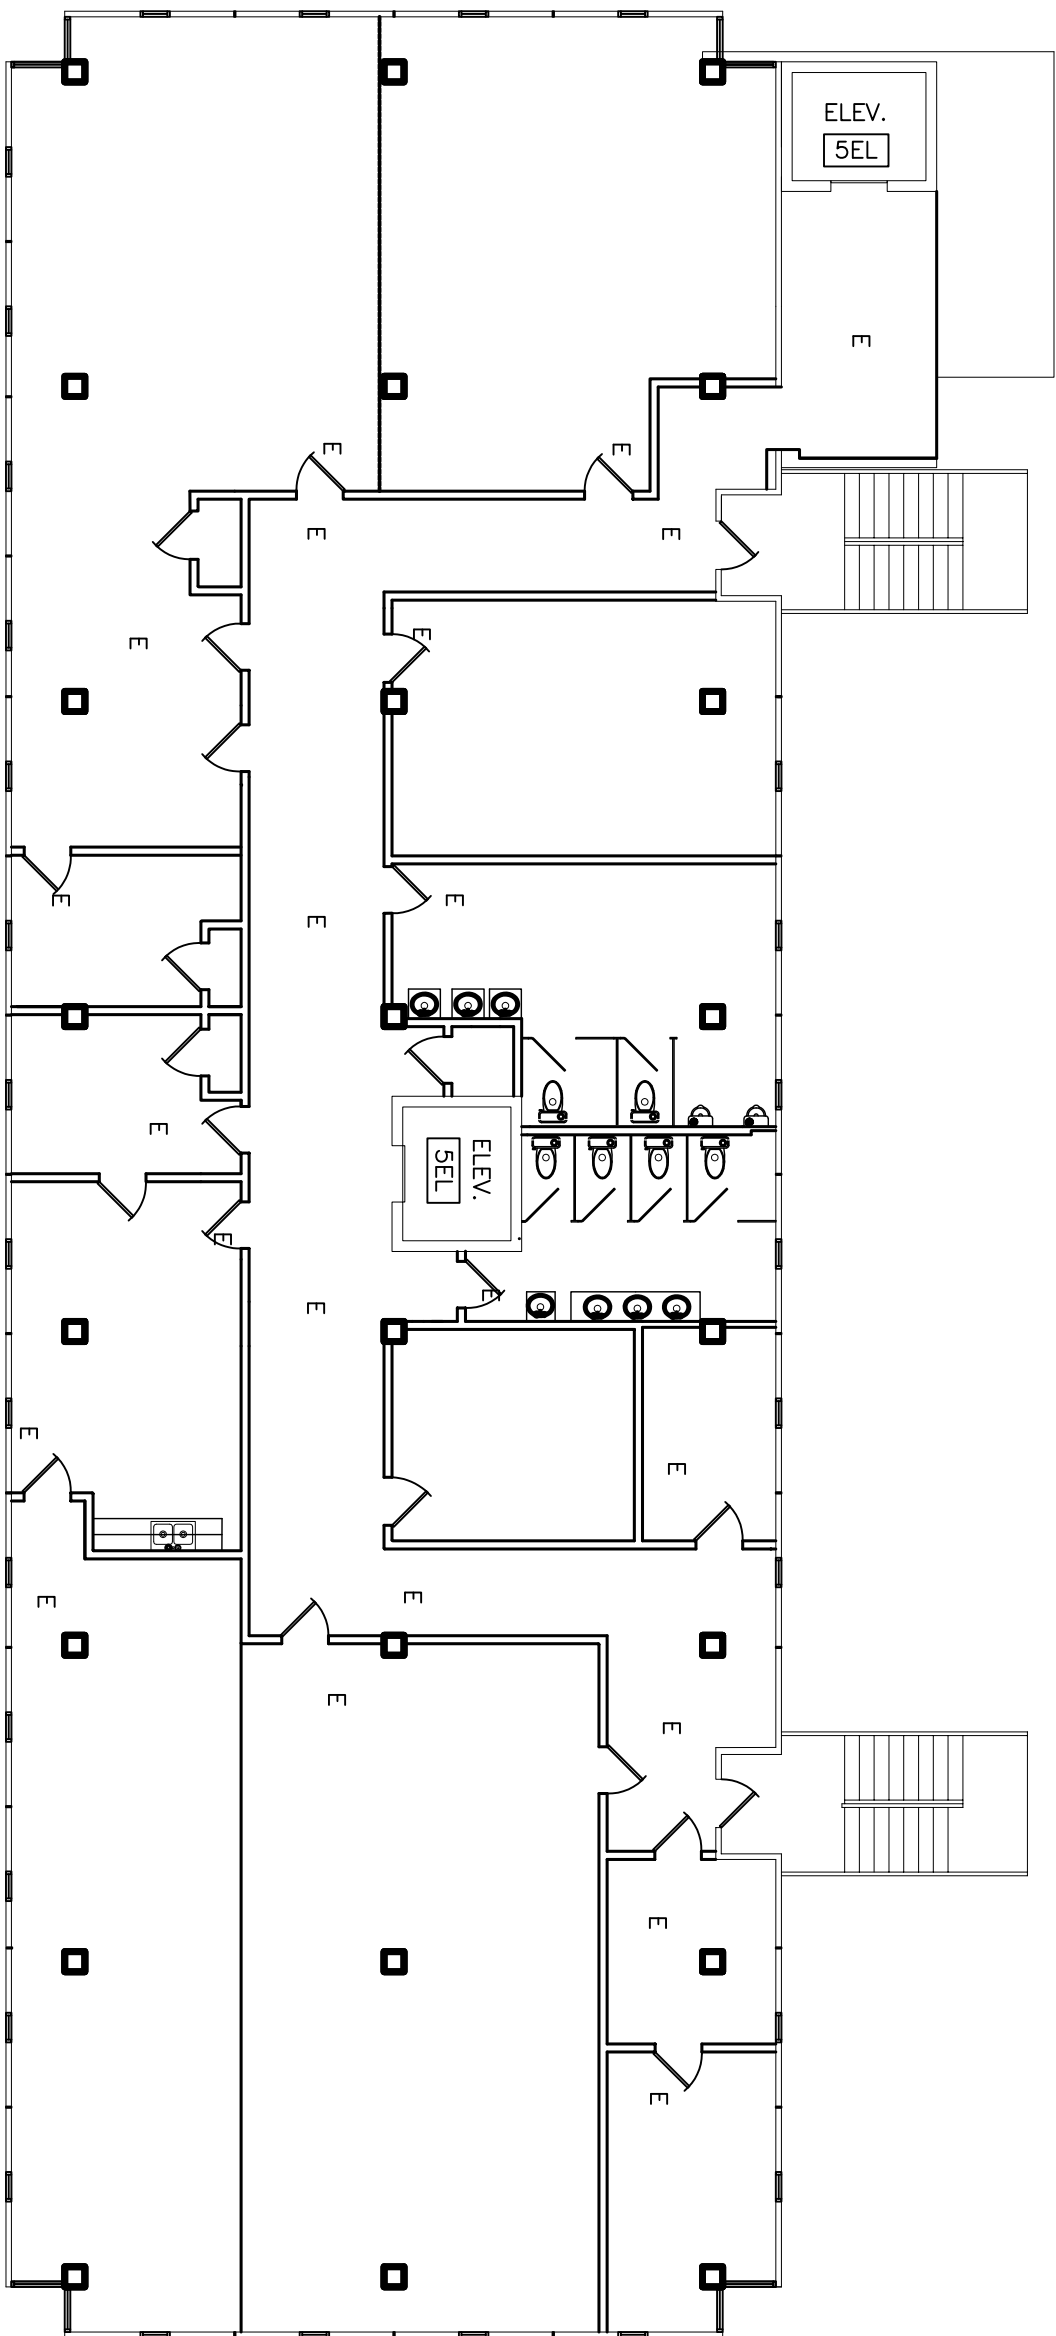

FIFTH FLOOR PLAN  
 SCALE: 3/16" = 1'-0"

ST. TAMMANY PARISH BLD.

**DAMMON ENGINEERING, INC.**  
 1095 FLORIDA AVENUE 985-649-5832 SLIDELL, LA. 70458  
 DAMMONENGINEERING.COM

5TH FLOOR PLAN

TOWERS BUILDING  
 OLD SPANISH TRAIL  
 SLIDELL, LOUISIANA

SCALE:AS NOTED

FILE:


JOB NO. 1729

DATE:06-19-06

SHEET

E-5

OF

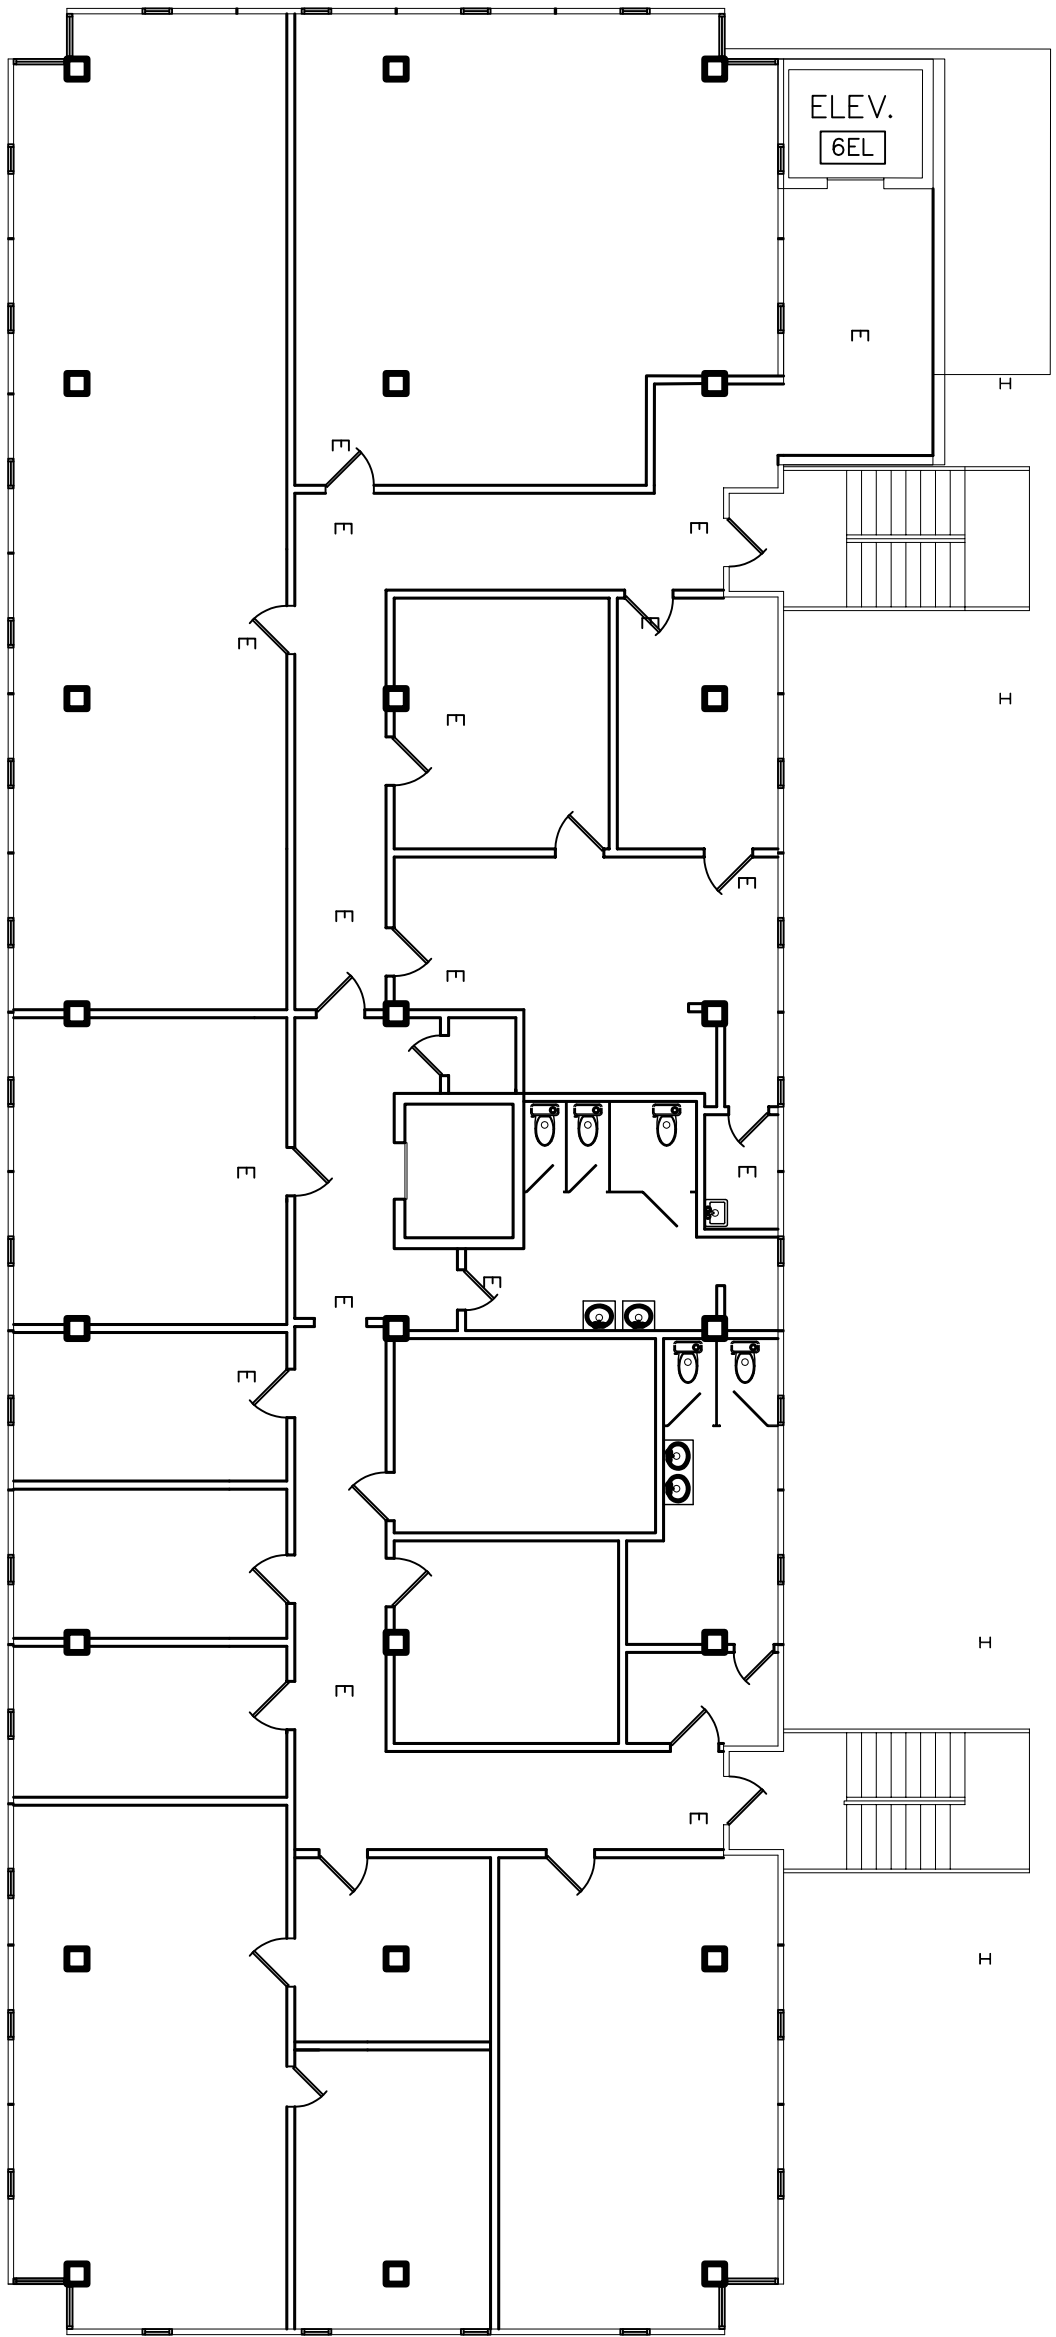

SIXTH FLOOR PLAN  
 SCALE: 3/16" = 1'-0"

ST. TAMMANY PARISH BLD.

**DAMMON ENGINEERING, INC.**

1095 FLORIDA AVENUE 985-649-5832 SLIDELL, LA. 70458  
 DAMMONENGINEERING.COM

6TH FLOOR PLAN

TOWERS BUILDING  
 OLD SPANISH TRAIL  
 SLIDELL, LOUISIANA

OF  
 E-6

SHEET

DATE: 06-19-06

JOB NO. 1729

FILE:

SCALE: AS NOTED