

DAMMON
ENGINEERING, INC.

CHIEF ENGINEER
EMMETT
DAMMON, P.E.

CHIEF ARCHITECT
ROBERT
WILTSE

1095 FLORIDA AVENUE
SLIDELL, LA. 70458
OFFICE: 985-649-5832
FAX: 985-641-5950

WEBSITE:
WWW.DAMMONENGINEERING.COM
EMAIL:
DAMMONENG@BELLSOUTH.NET

ARCHITECTURE
ENGINEERING
STUDIES
PLANNING
INVESTIGATION
EXPERT WITNESS

NEW RIVERINE
AND COMBATANT
CRAFT OPERATIONS
FACILITY

JOHN C. STENNIS
SPACE CENTER
MISSISSIPPI

PROPOSED
SITE
PLAN

REV:

SCALE: AS NOTED


JOB#: 1986

DATE: 08-07-08


SHEET

C-1

OF

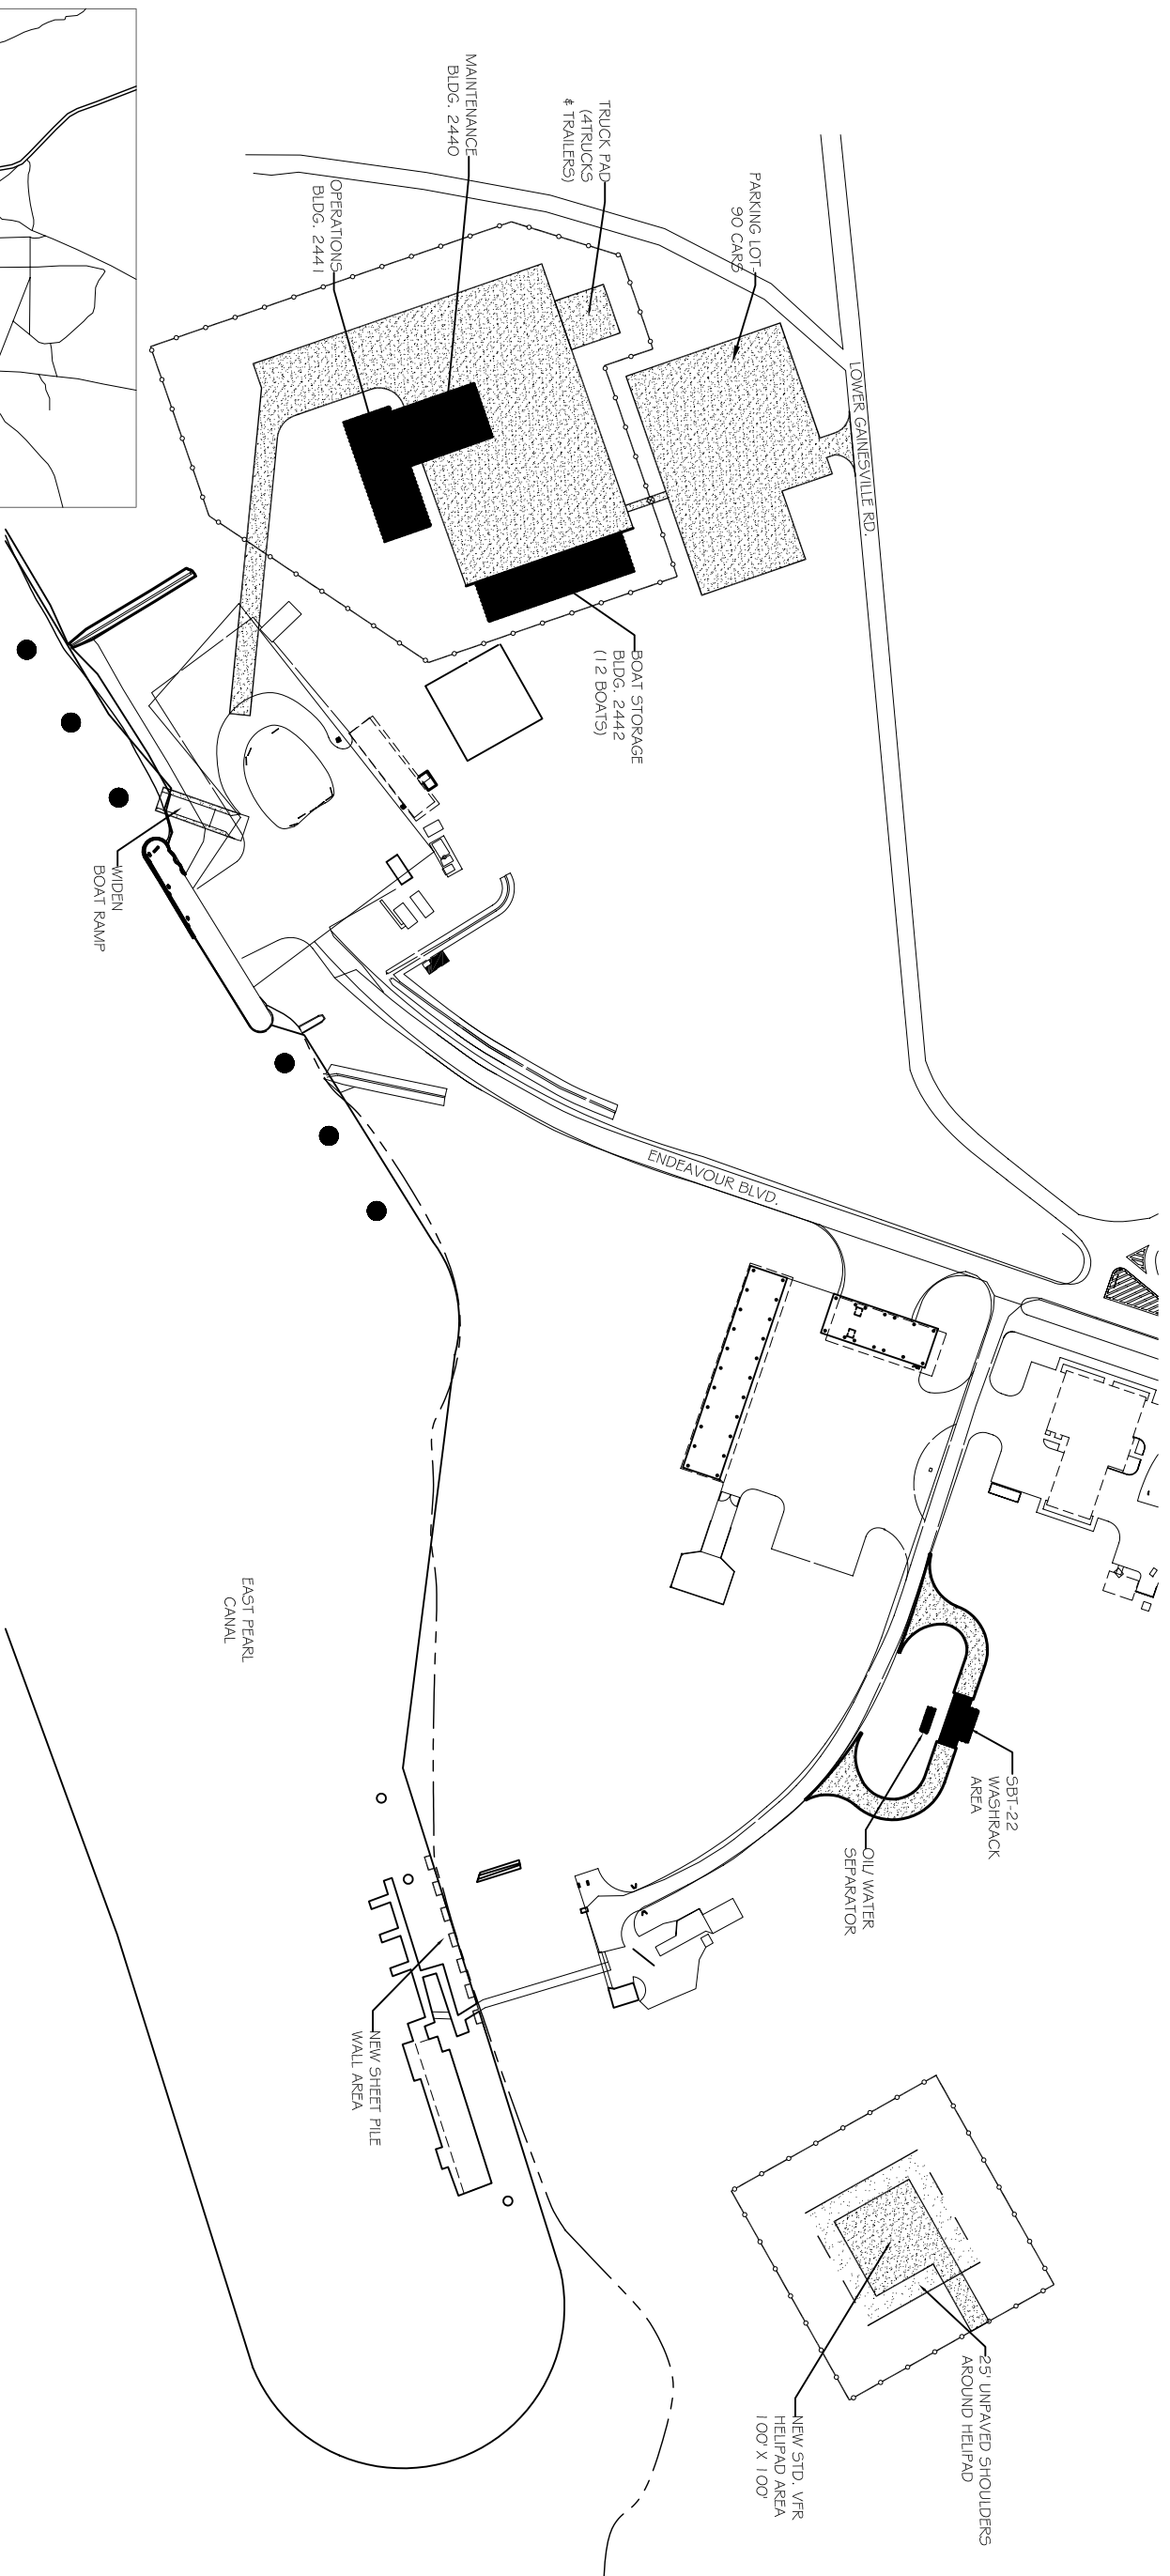

PROPOSED SITE PLAN
SCALE: 1"=100'-0"

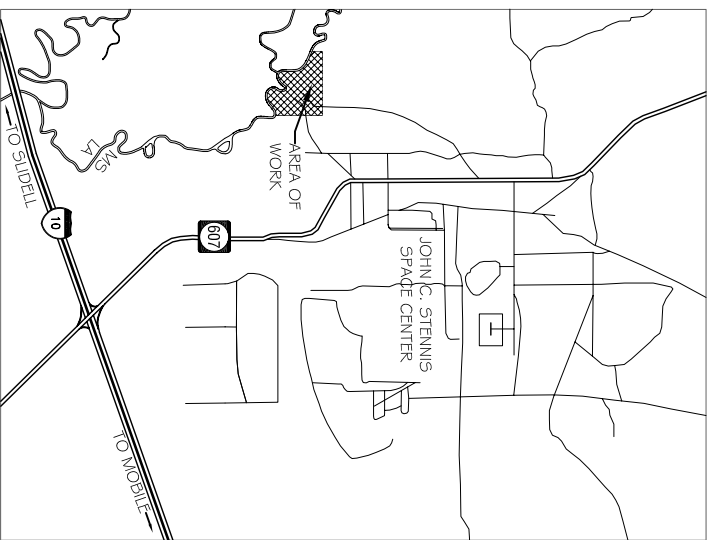

VICINITY MAP
N.T.S.

