

DAMMON ENGINEERING, INC.

CHIEF ENGINEER
EMMETT DAMMON, P.E.

CHIEF ARCHITECT
ROBERT WILTSE

1095 FLORIDA AVENUE
SLIDELL, LA. 70458
OFFICE: 985-649-5832
FAX: 985-641-5950

WEBSITE:
WWW.DAMMONENGINEERING.COM

EMAIL:
DAMMONENI@BELLSOUTH.NET

- ARCHITECTURE
- ENGINEERING
- STUDIES
- PLANNING
- INVESTIGATION
- EXPERT WITNESS

OFFICE &
WAREHOUSE
EXPANSION &
RENOVATION

PATTERSON
DENTAL SUPPLY
107 MALLARD ST.
SAINT ROSE, LA
70087

NEW
FLOOR PLAN

REV:

SCALE: AS NOTED


JOB#: 2076

DATE: 10-29-10

SHEET 5

A-1

OF 12

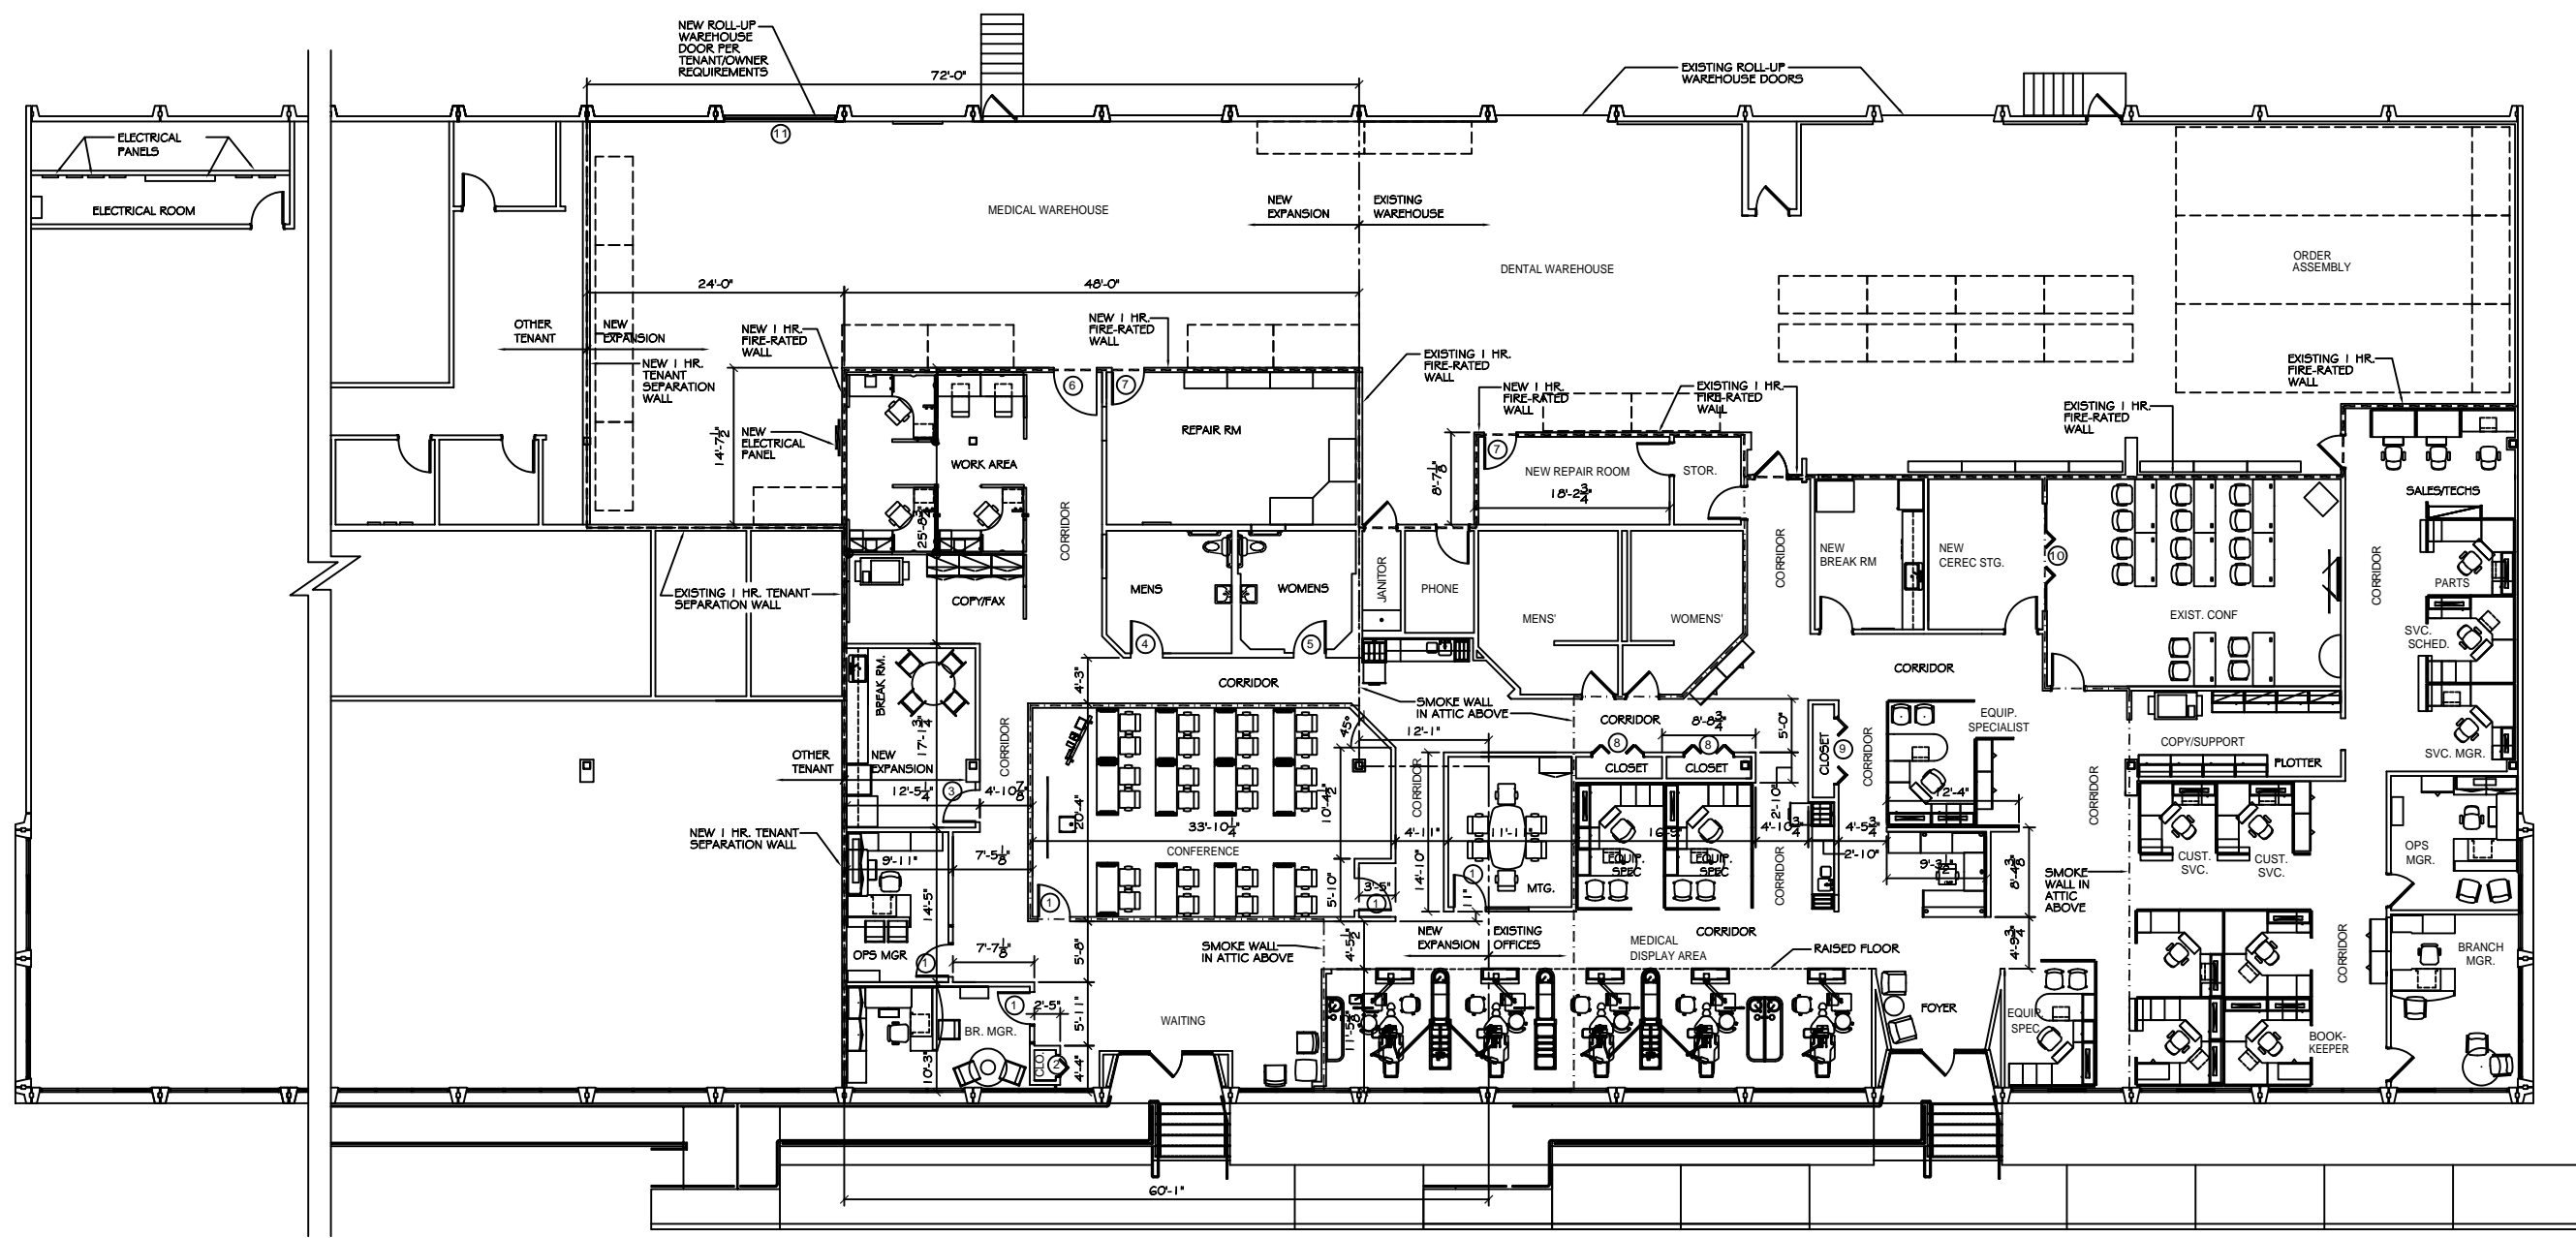

NEW FLOOR PLAN
SCALE: 1/8" = 1'-0"

LEGEND

- EXISTING WALLS
- NEW WALLS
- - - 1 HR. FIRE WALL OR TENANT SEPARATION WALL
- - - SMOKE WALLS IN ATTIC ABOVE

PRELIMINARY (NOT FOR CONSTRUCTION)