



FRONT ELEVATION

SCALE: 3/16"=1'

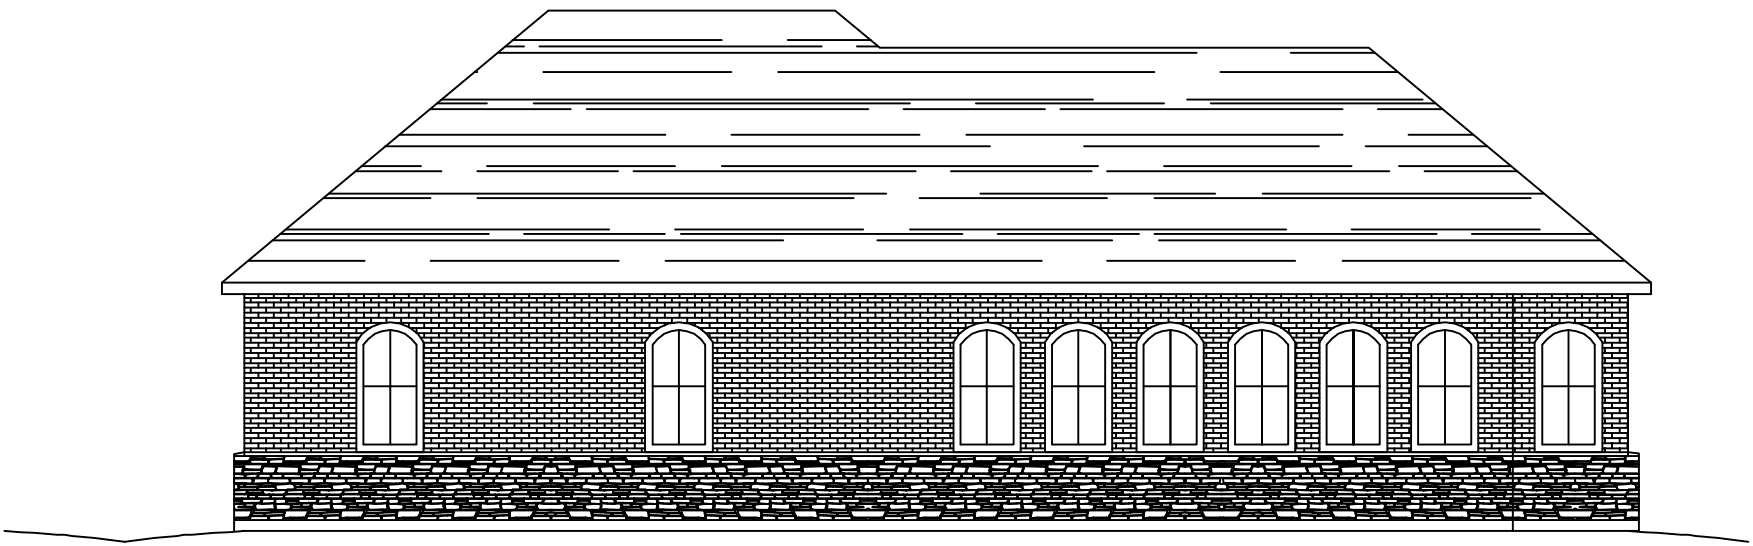


REAR ELEVATION

SCALE: 3/16"=1'

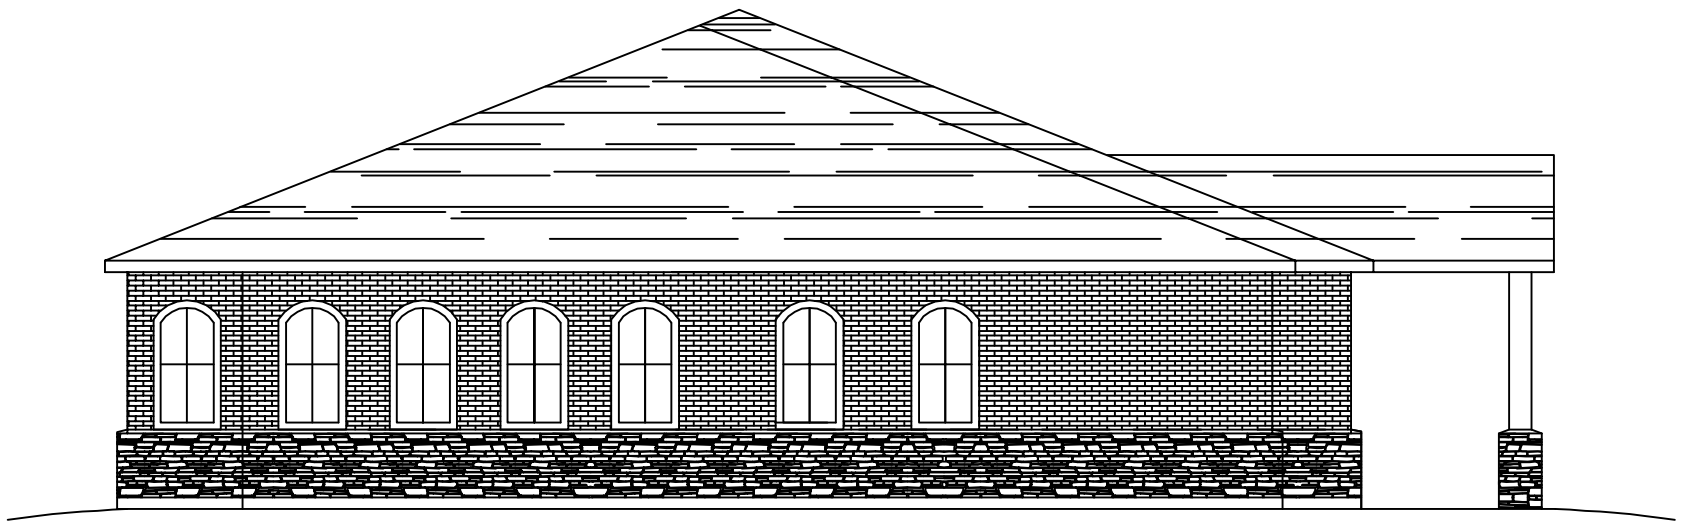

LEFT ELEVATION

SCALE: 3/16"=1'

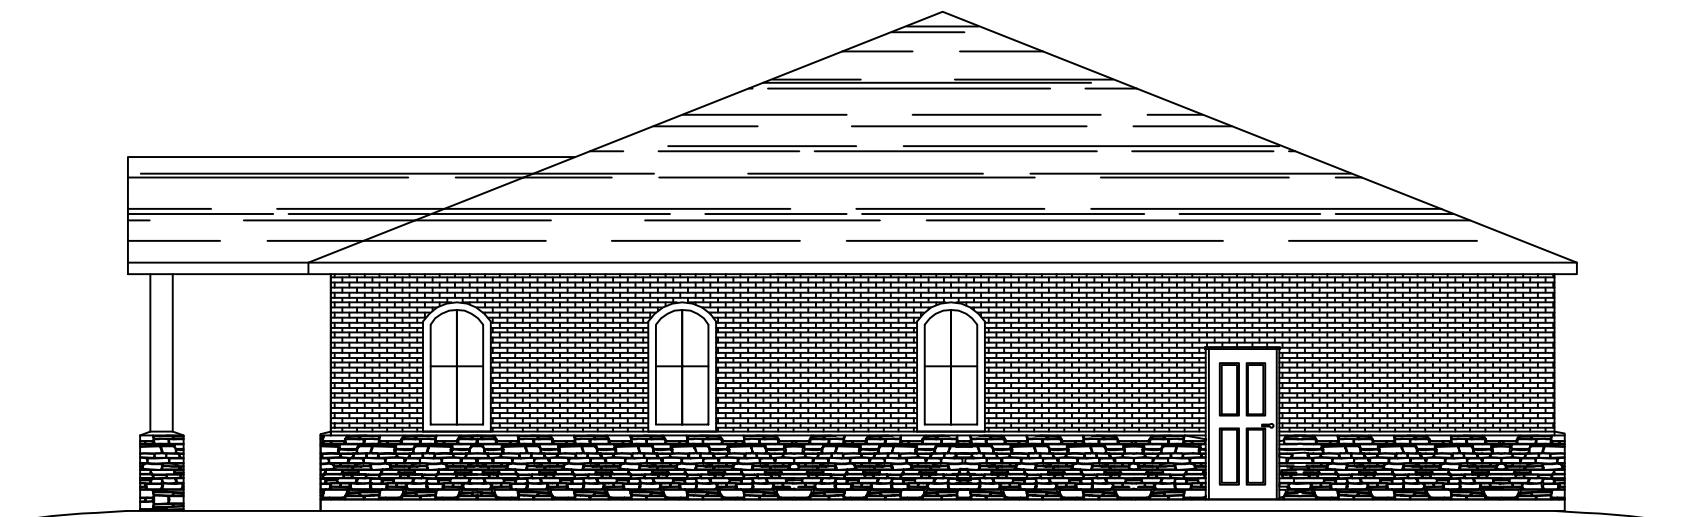

RIGHT ELEVATION

SCALE: 3/16"=1'