


CONTRACTOR TO FOLLOW OTHER RELATED DWGS FOR THIS PROJECT.

CONTRACTOR SHALL VERIFY, THAT THE EXHAUST FAN SHALL HAVE NO FRESH AIR INTAKE WITH IN 25' FROM EXHAUST. i.e... RIDGE VENTS, FRESH AIR FOR EXISTING A/C UNITS SERVING THE FIRST FLOOR AND THIS INCLUDES THE BLDG NEXT DOOR.

PROVIDE NEW 2X4 STUD WALLS & SHEET ROCK TIGHT TO CEILING.

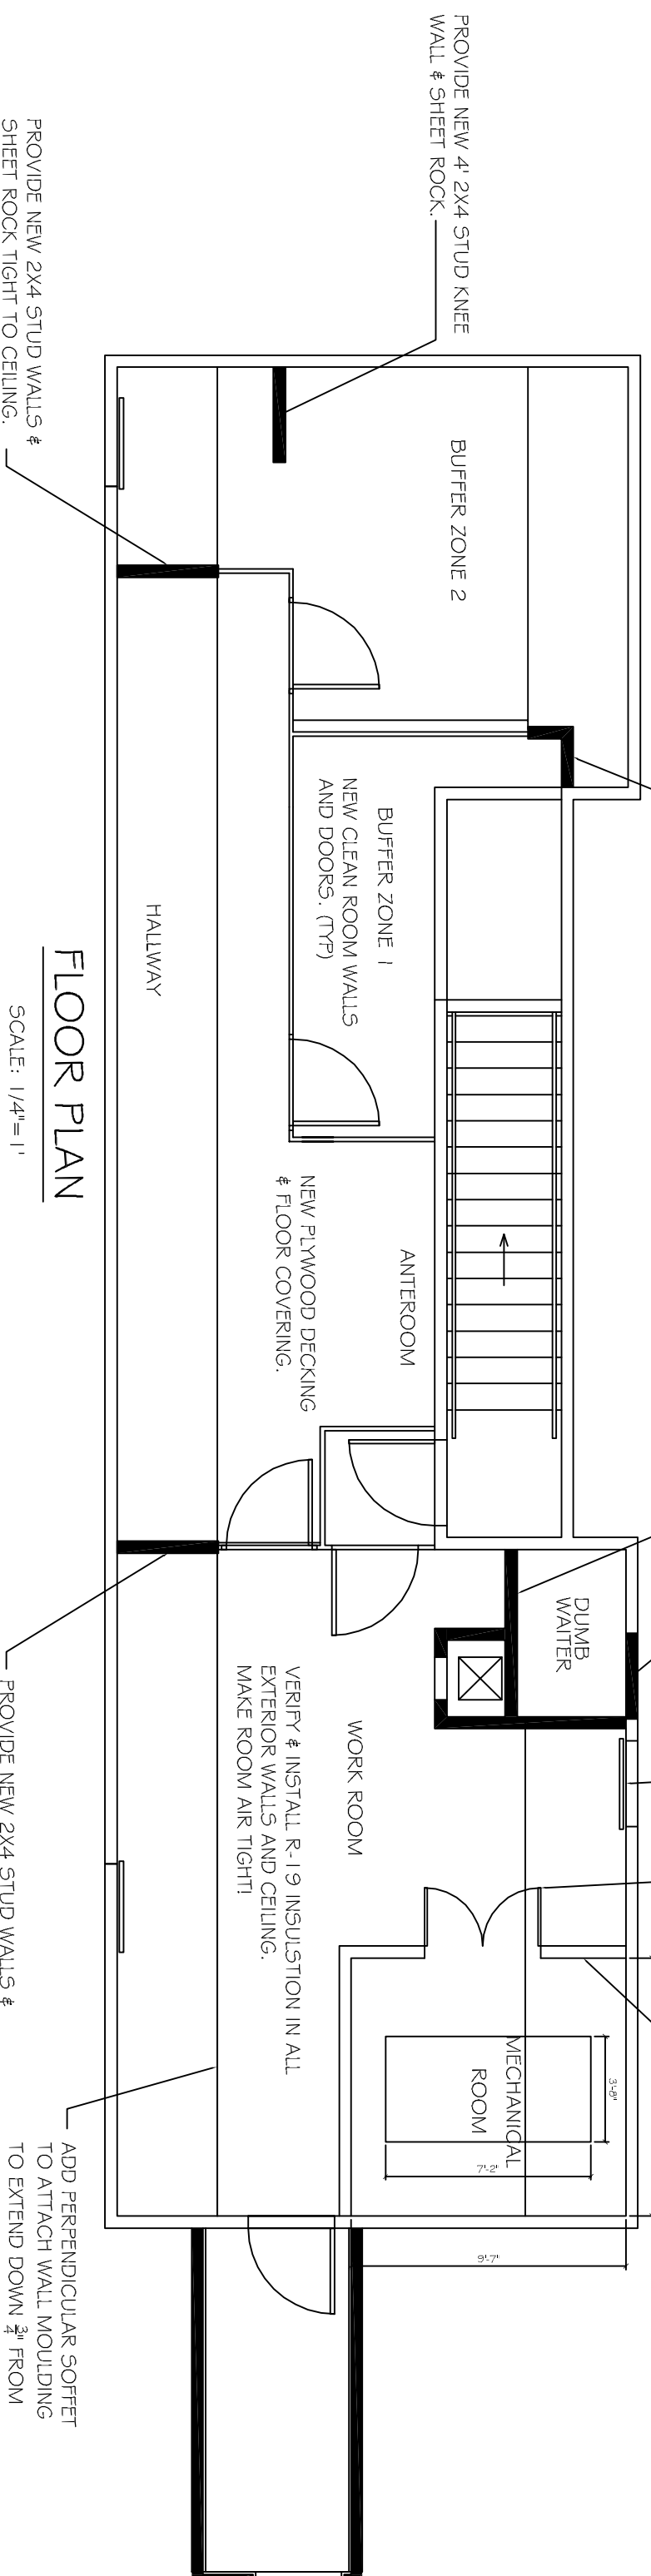

FLOOR PLAN

SCALE: 1/4" = 1'

PROVIDE NEW 2X4 STUD WALLS & SHEET ROCK TIGHT TO CEILING.

ADD PERPENDICULAR SOFFET TO ATTACH WALL MOULDING TO EXTEND DOWN 3/4" FROM THE CEILING. TYP BOTH SIDES.