



COLOR SCHEDULE	
(C-1)	SW - LQ 5006 (FROSTY WHITE)
(C-2)	SW - LQ 1079 (PUEBLO)
(C-3)	SW - LQ 1109 (TRINIDAD)
(C-4)	NOT USED
(C-5)	SW - LQ 77 (PATINA GREEN)
(C-6)	NOT USED
(C-7)	SW - COLOR TO MATCH BUILDING SIGN

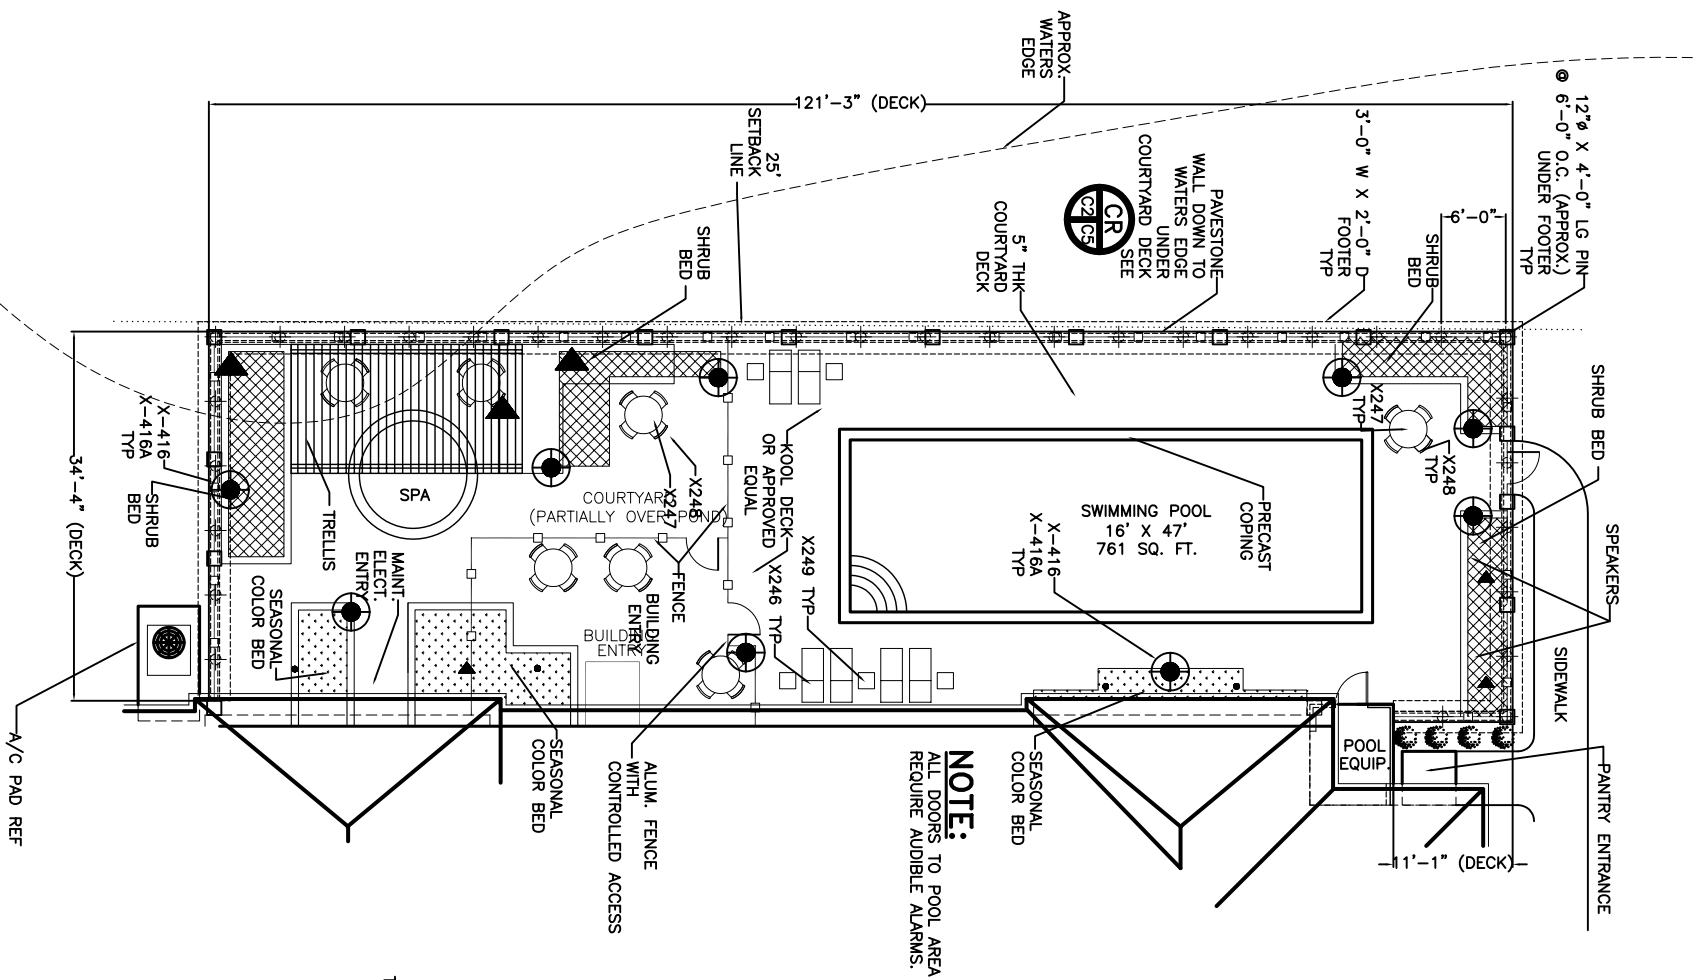


NOTE:
SEE DWG. A-8 FOR FF & E SCHEDULE.


COURTYARD DETAIL 7
SCALE: 1/8"=1'-0"

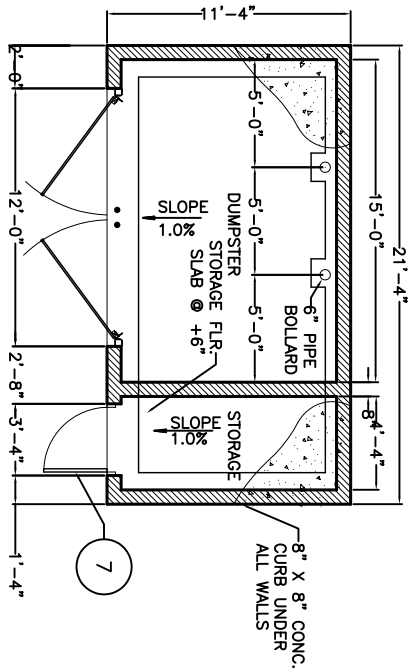

DUMPSTER & STORAGE AREA PLAN 3
SCALE: 1/4"=1'-0"

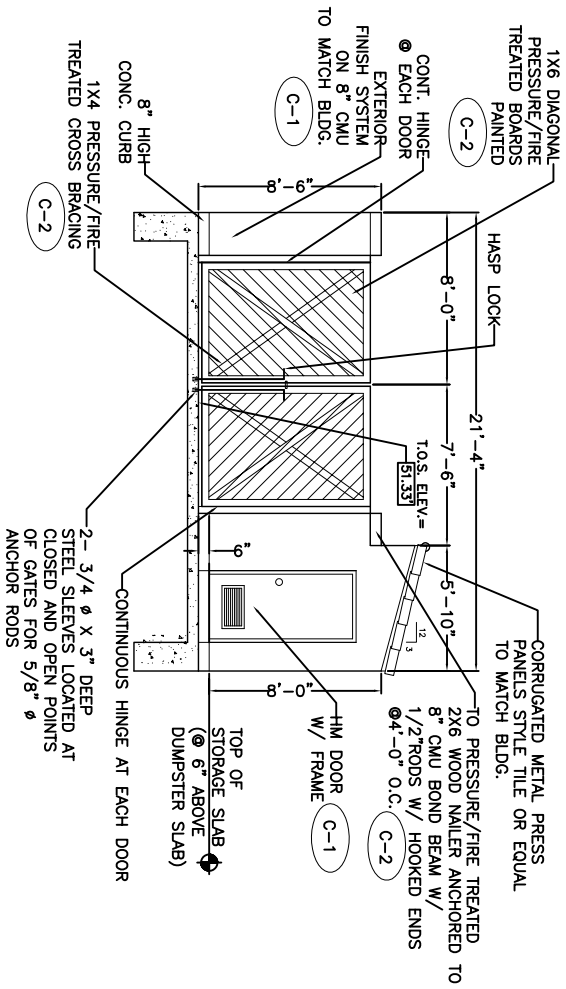

DUMPSTER & STORAGE AREA ELEVATION
SCALE: 1/4"=1'-0"

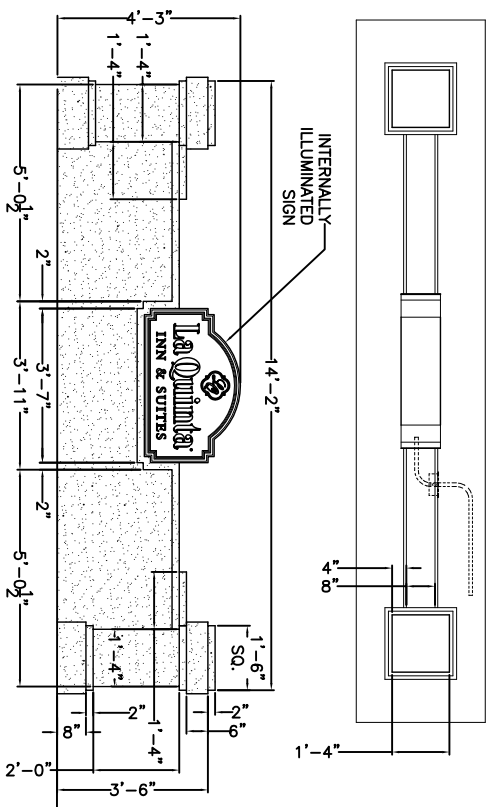

FEATURE WALL DETAIL 5
SCALE: 1/2"=1'-0"

DESIGN 3 REVISED: 11-01-06
DESIGN 3 REVISED: 09-22-06

SITE PLAN DETAILS

DR. EDUARDO HERNANDEZ
CEDAR LAKE ROAD
BILOXI, MISSISSIPPI

LA QUINTA INN & SUITES
DAMMON ENGINEERING, INC.
1095 FLORIDA AVENUE 985-649-5832 SLIDELL, LA. 70458
DAMMONENGINEERING.COM

SCALE: AS NOTED
FILE:

JOB NO. 1694

DATE: 11-01-05

SHEET

C-5

OF