



FRONT ELEVATION
SCALE: 1/8"=1'-0"


COLOR SCHEDULE	
(C1)	SW-LQ 5006 (FROSTY WHITE)
(C2)	SW-LQ 1079 (PUERCO)
(C3)	SW-LQ 1109 (TRINIDAD)
(C4)	NOT USED
(C5)	SW-LQ 77 (PATINA GREEN)
(C6)	NOT USED
(C7)	SW-COLOR TO MATCH BUILDING SIGN

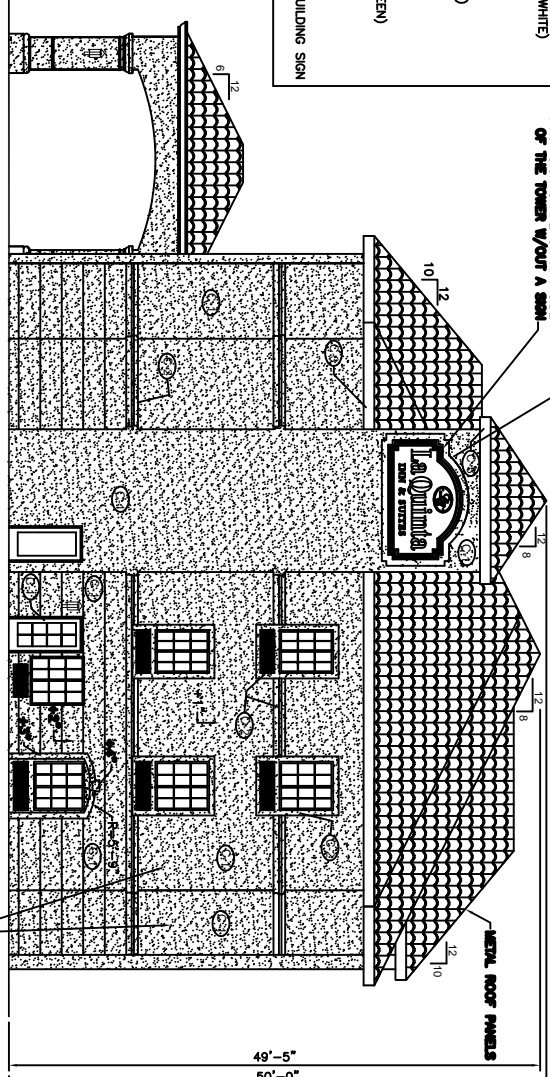

RIGHT SIDE ELEVATION
SCALE: 1/8"=1'-0"

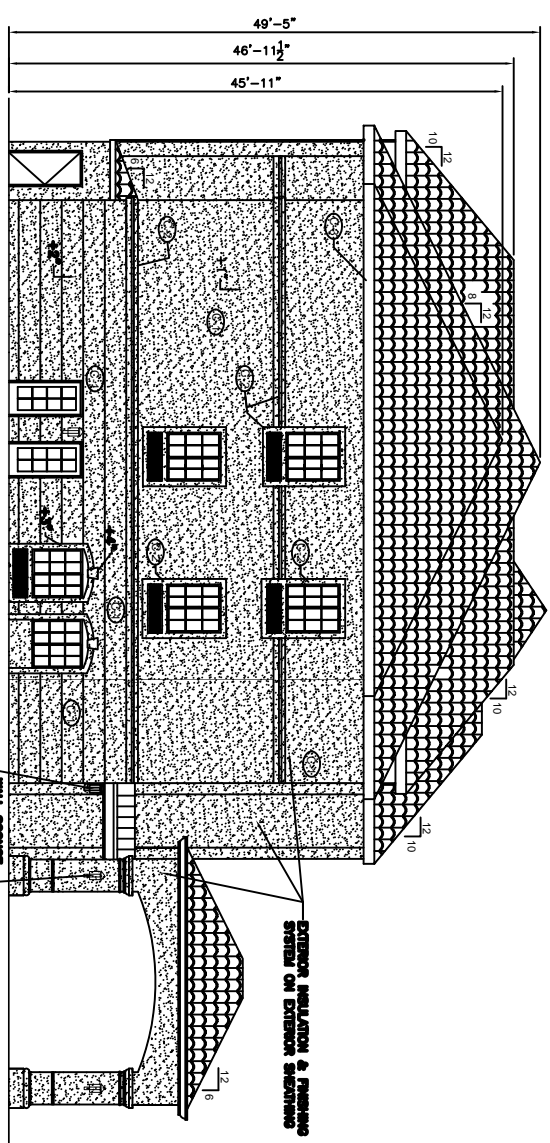

LEFT SIDE ELEVATION
SCALE: 1/8"=1'-0"

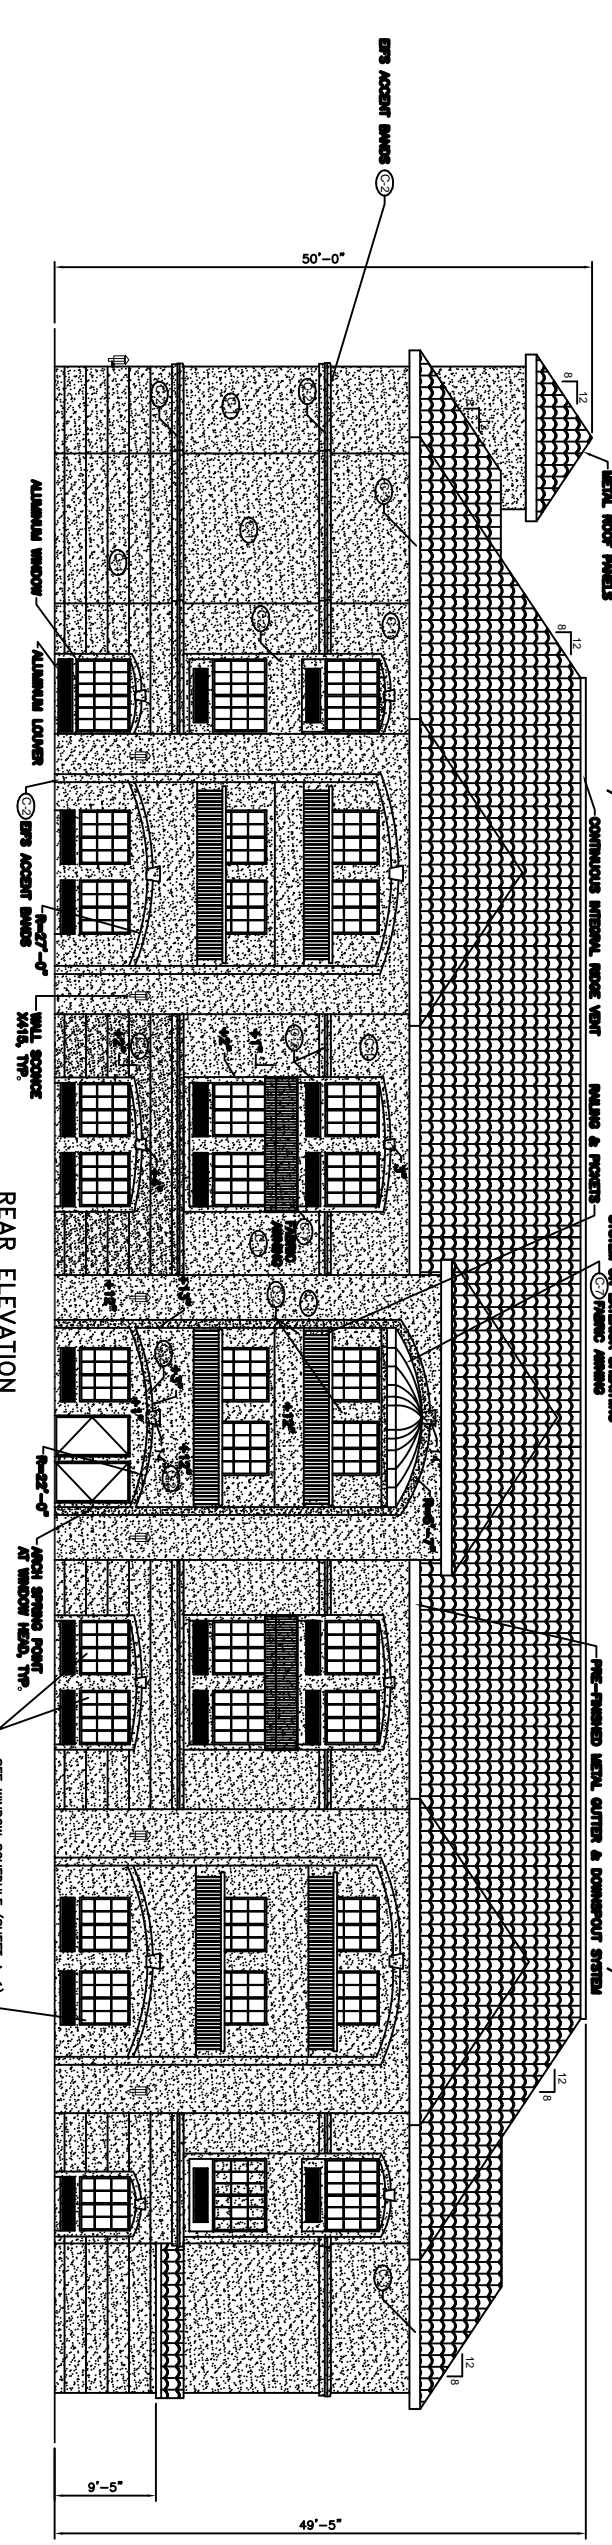

REAR ELEVATION
SCALE: 1/8"=1'-0"

ELEVATIONS
LA QUINTA INN & SUITES #12
HOLIDAY BOULEVARD
SLIDELL, LOUISIANA

LA QUINTA INN & SUITES #12
DAMMON ENGINEERING, INC.
1095 FLORIDA AVENUE 985-649-5832 SLIDELL, LA. 70458
DAMMONENGINEERING.COM

SCALE: AS NOTED
FILE:
JOB NO. 1828
DATE: 2-15-07
SHEET 20
A-12
OF 33