


REVISIONS

REVISED
02-28-01
05-14-01

DATE
 11-01-00
 DRAWN BY

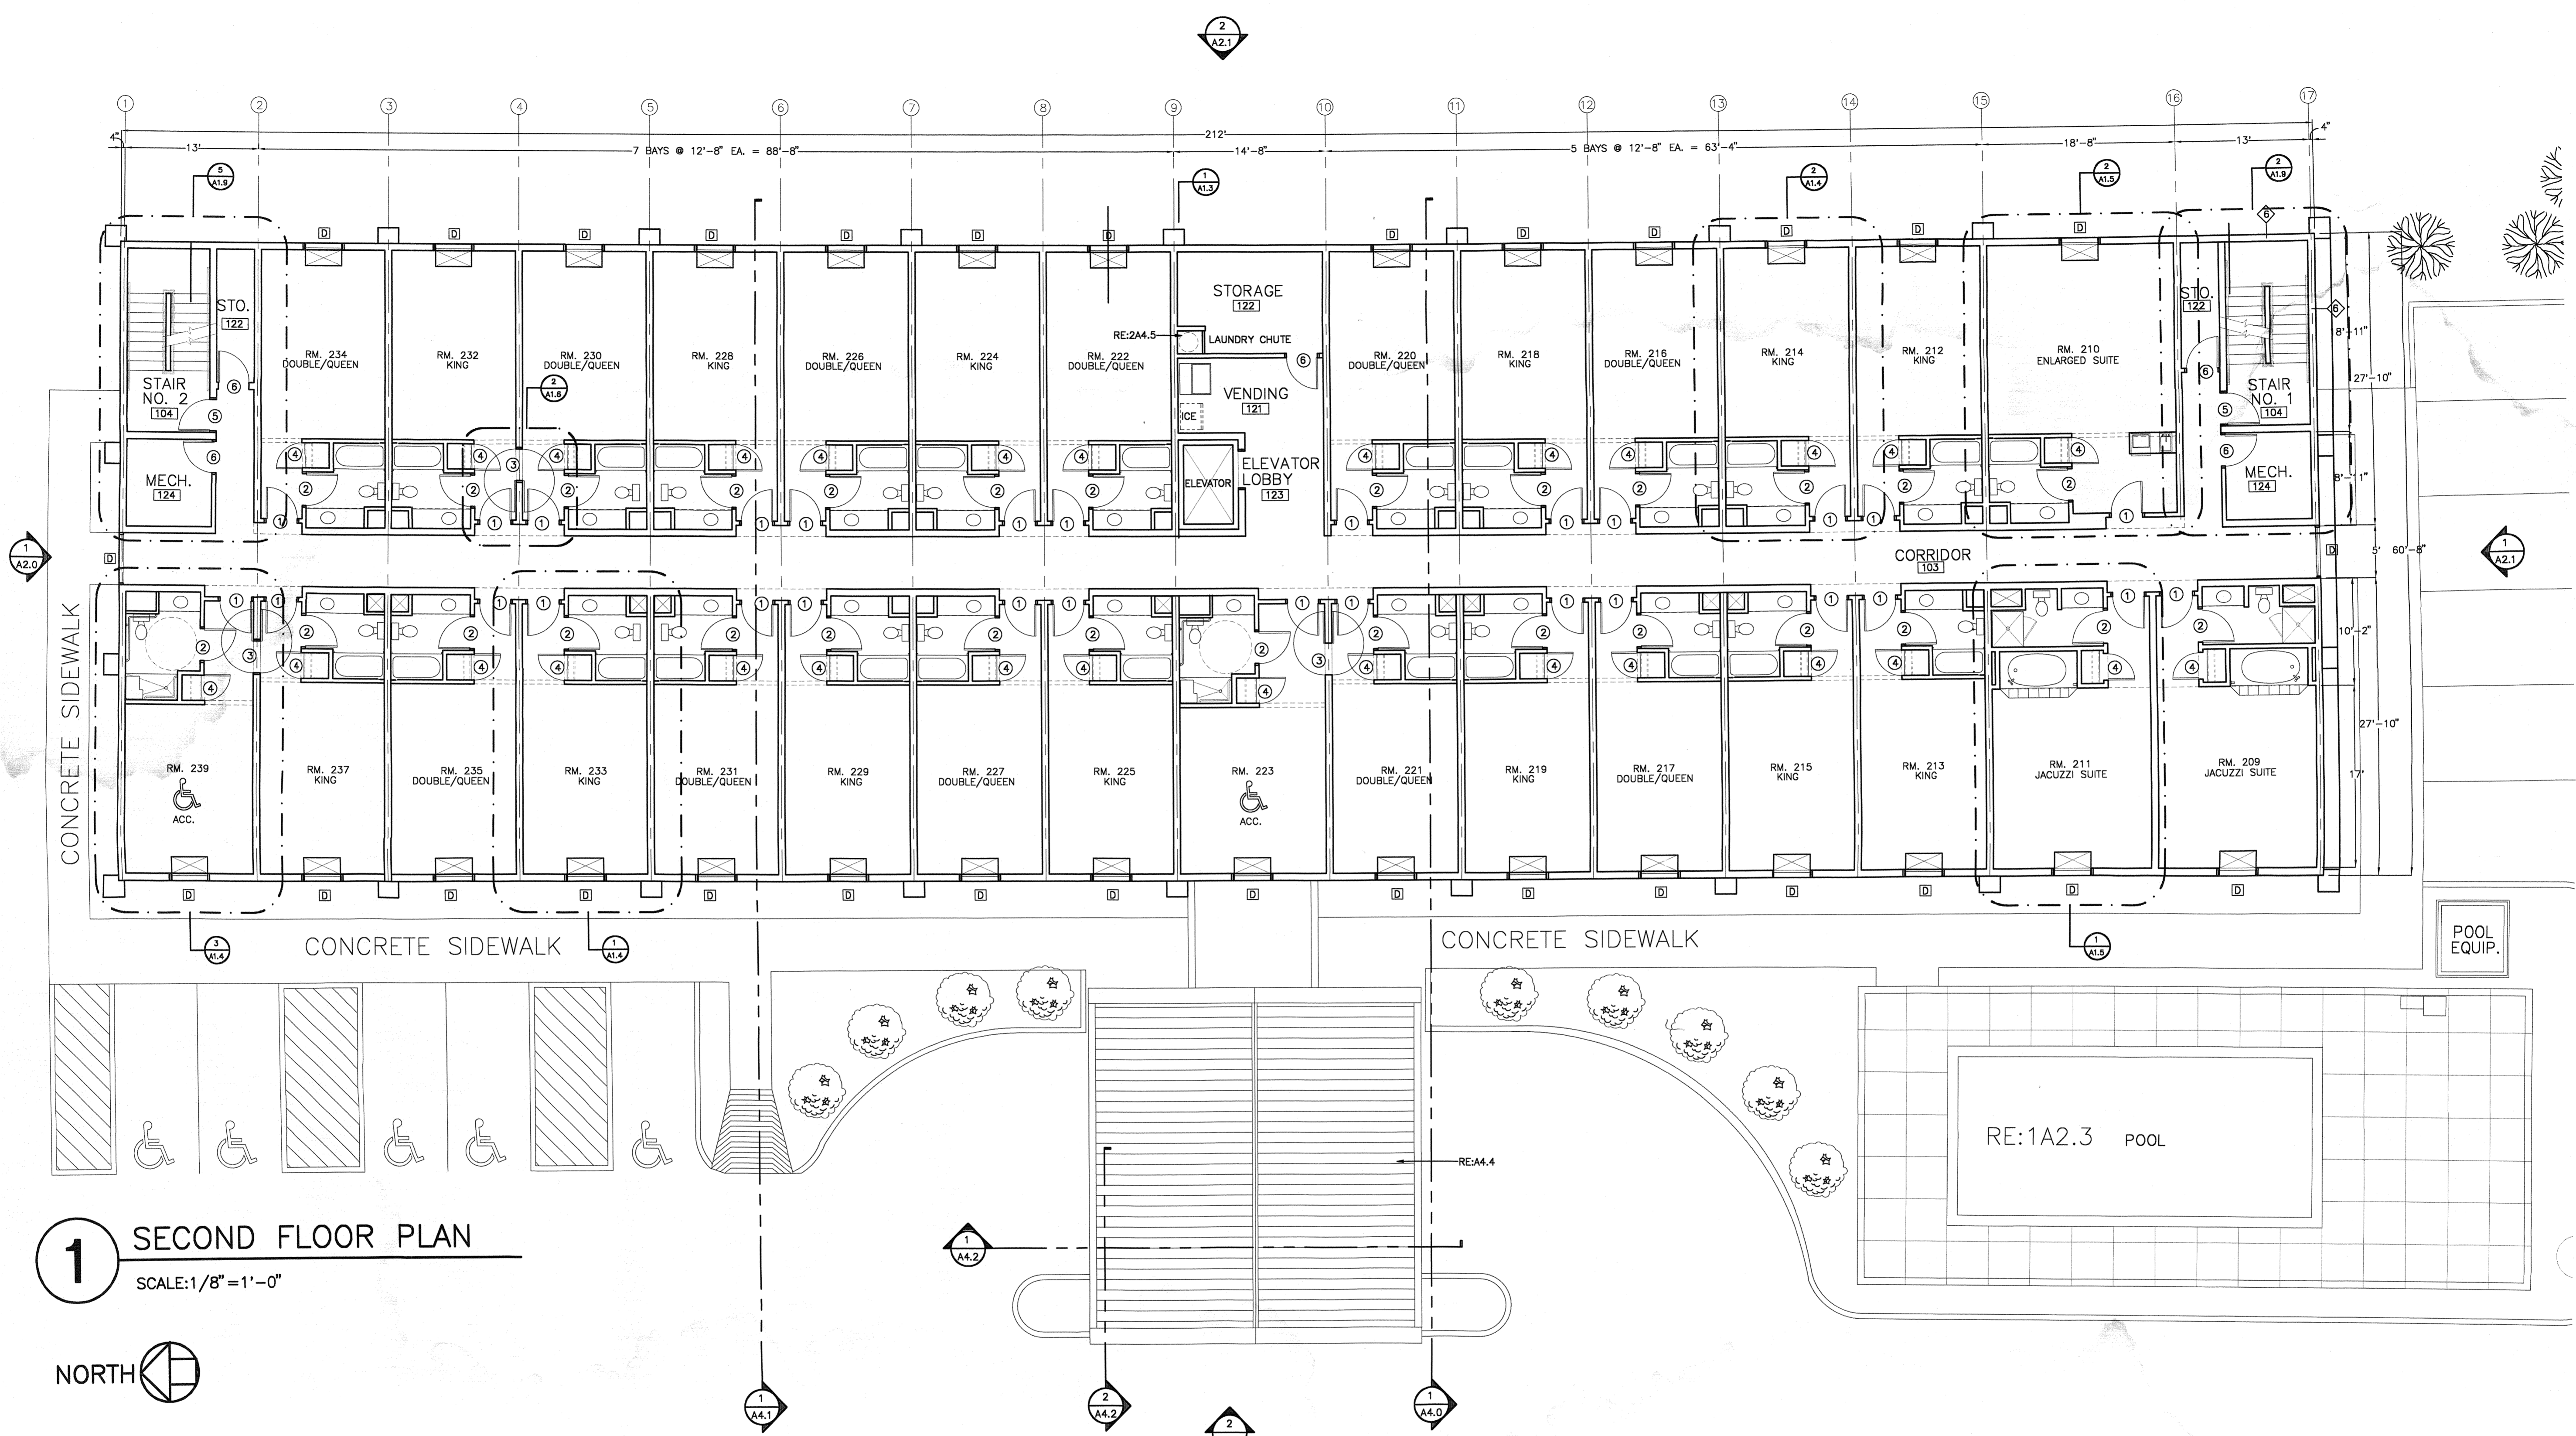

1 SECOND FLOOR PLAN
 SCALE: 1/8" = 1'-0"



SYMBOL LEGEND

①	DOOR MARK, REFER TO SCH. A3.0
Ⓐ	WINDOW MARK, REFER TO SCH. A3.0
100	ROOM NUMBER, REFER TO SCH. A2.4
◇	WALL TYPE MARK, REFER TO SCH. A2.4
Ⓐ1.0	SECTION/ELEVATION MARK 1 - DETAIL # A1.0 - SHEET #
Ⓐ1.0	ENLARGED PLAN MARK 1 - DETAIL # A1.0 - SHEET #

ROOM COUNT

ROOM	GROUND FL.	SECOND FL.	THIRD FL.	TOTAL
DOUBLE/DOUBLE	4	11	10	25
KING	8	13	13	34
ACCESSIBLE KING	1	2	2	5
JACUZZI SUITE	2	2	2	6
EXECUTIVE SUITE	-	1	1	2
TOTAL	15	29	28	72