




1 REFLECTED CEILING PLAN—GRD. FLOOR
SCALE: 3/32" = 1'-0"

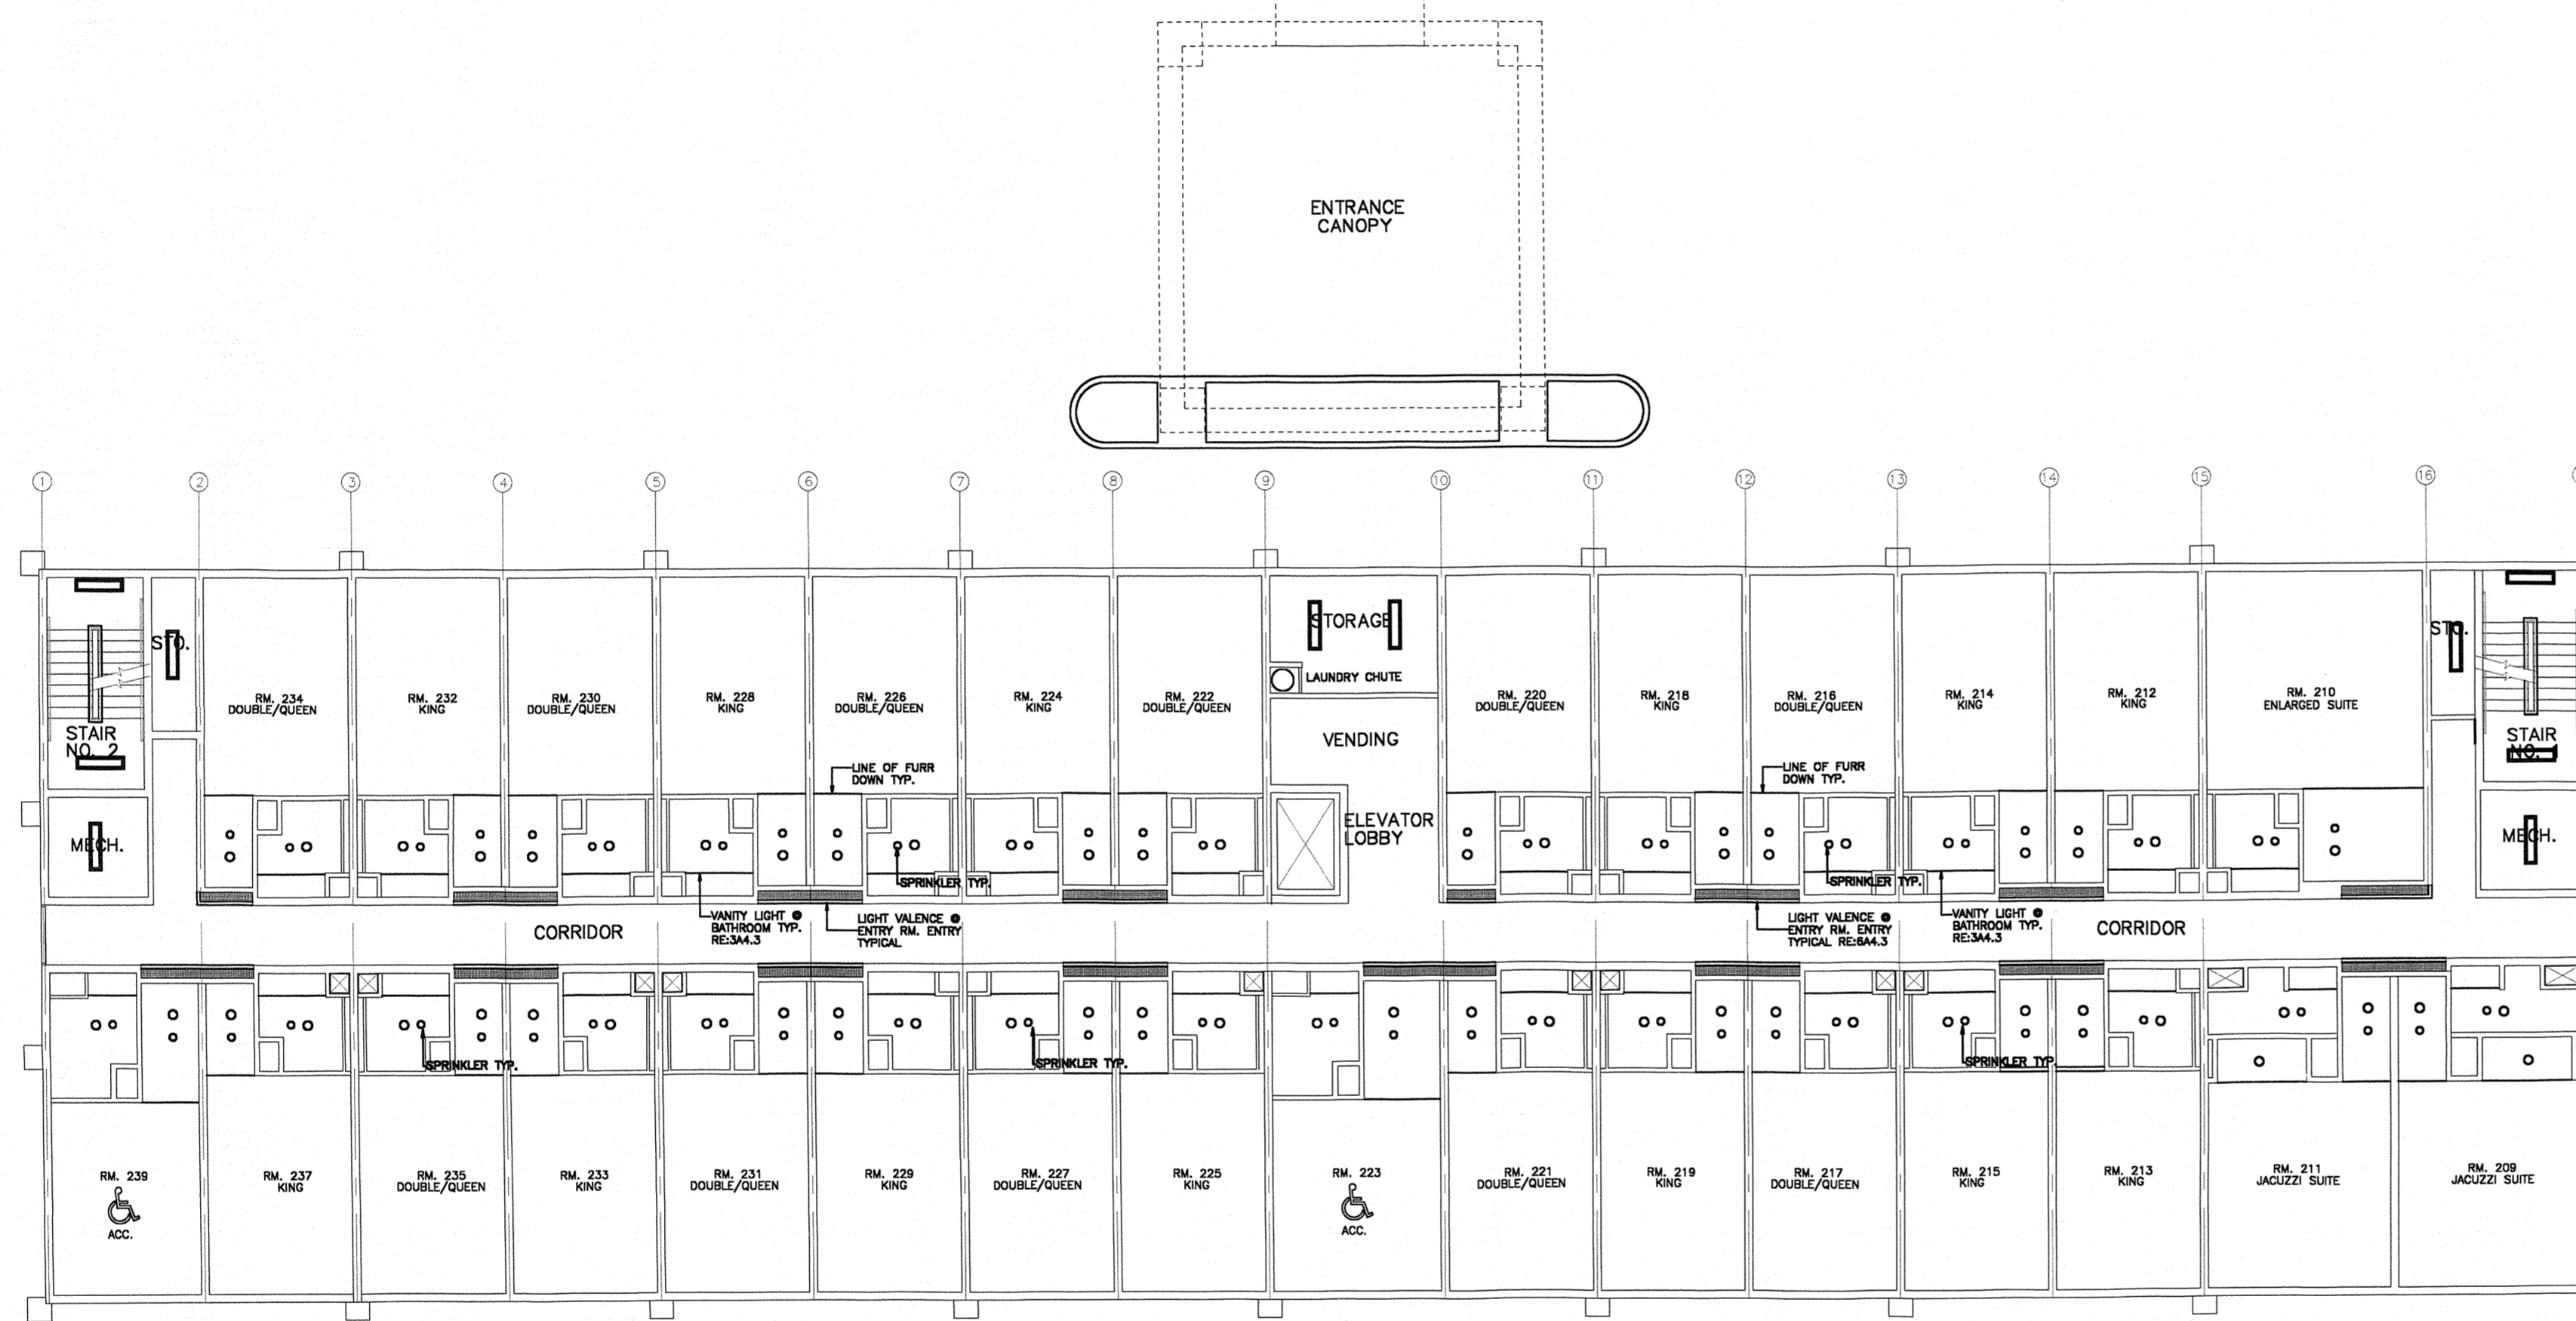

2 REFLECTED CEILING PLAN—SECOND FLOOR
SCALE: 3/32" = 1'-0"

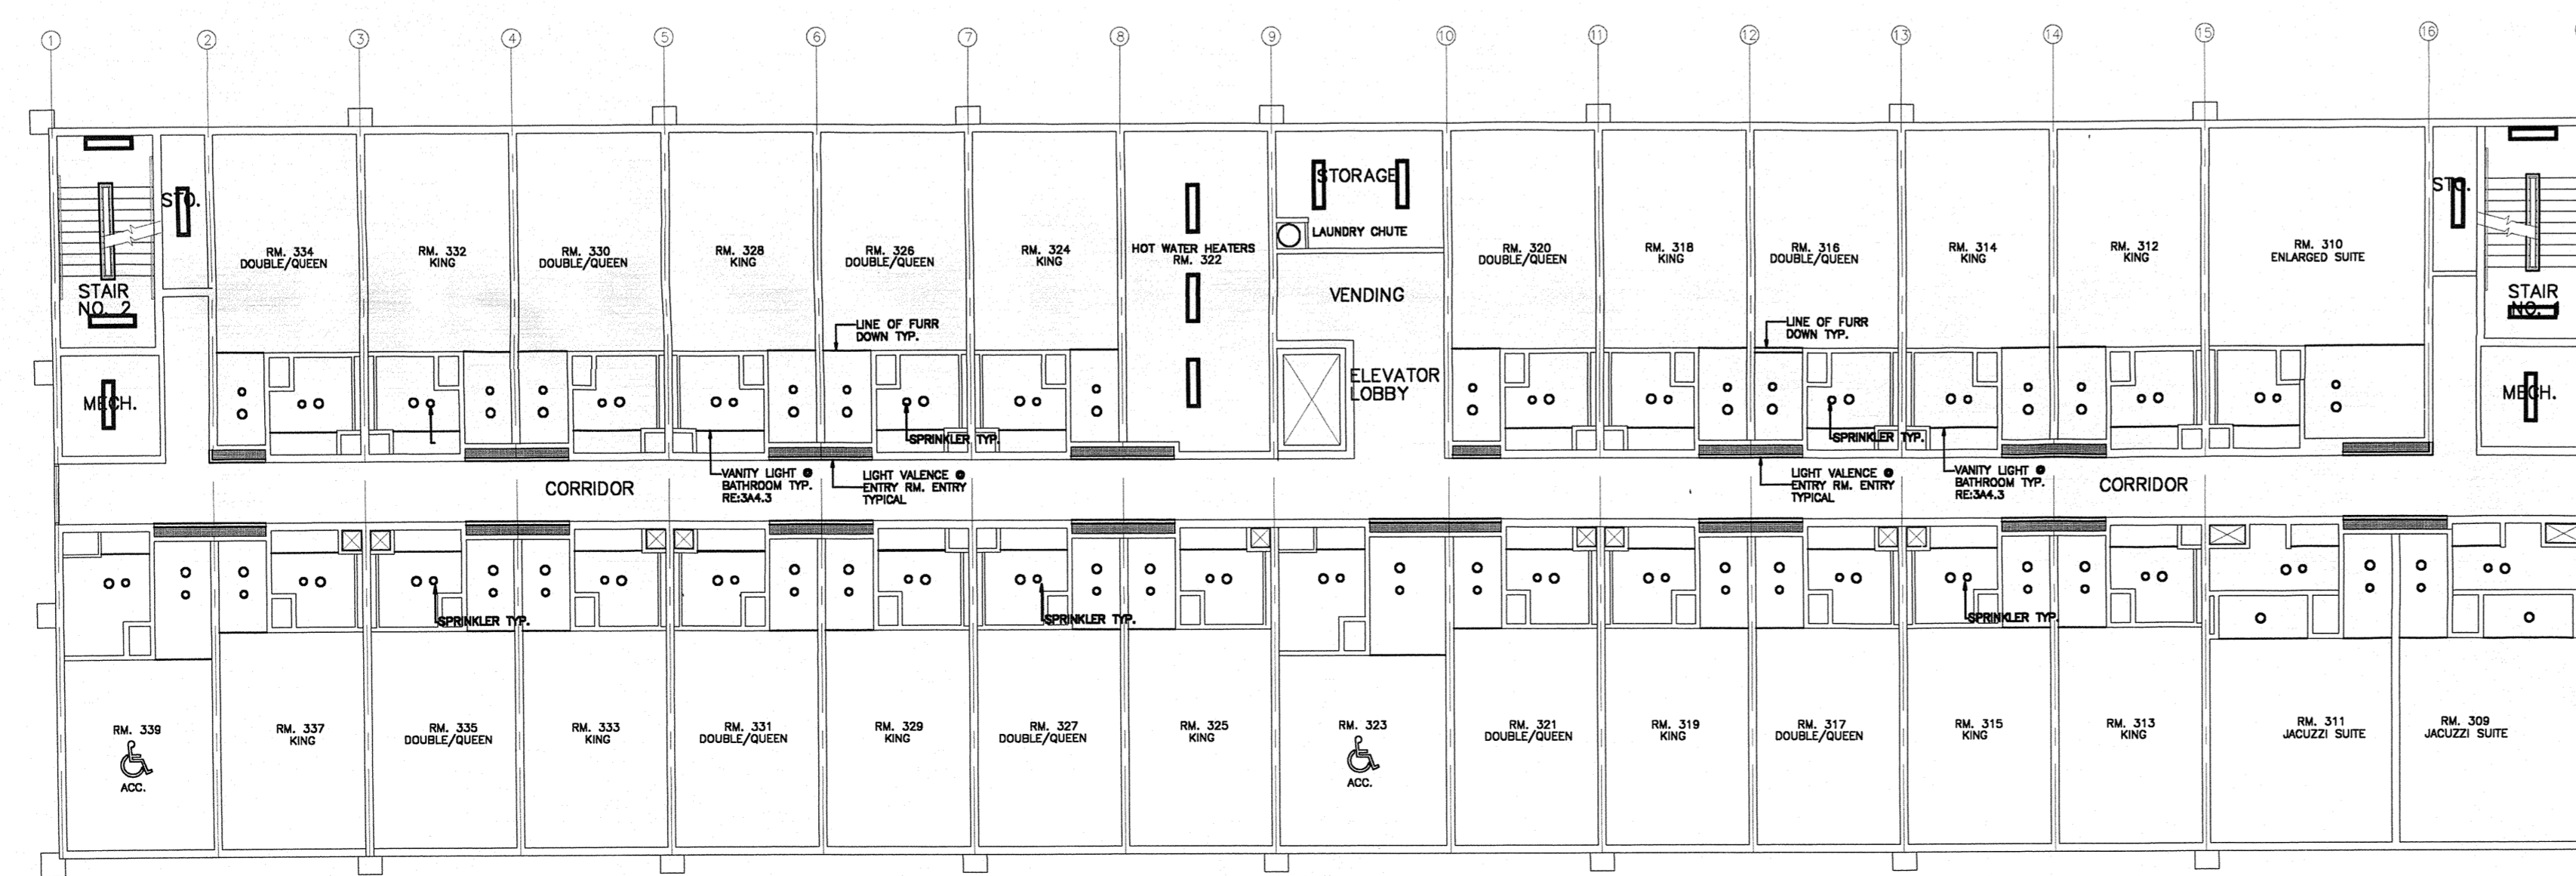

3 REFLECTED CEILING PLAN—THIRD FLOOR
SCALE: 3/32" = 1'-0"

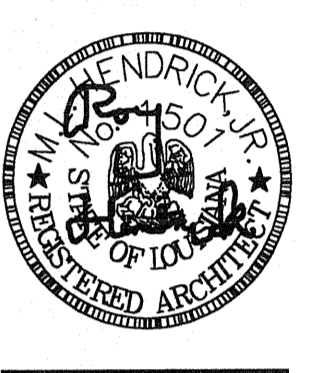

REVISIONS

REVISED
02-28-01
05-14-01

DATE
11-01-00
DRAWN BY
SHEET