

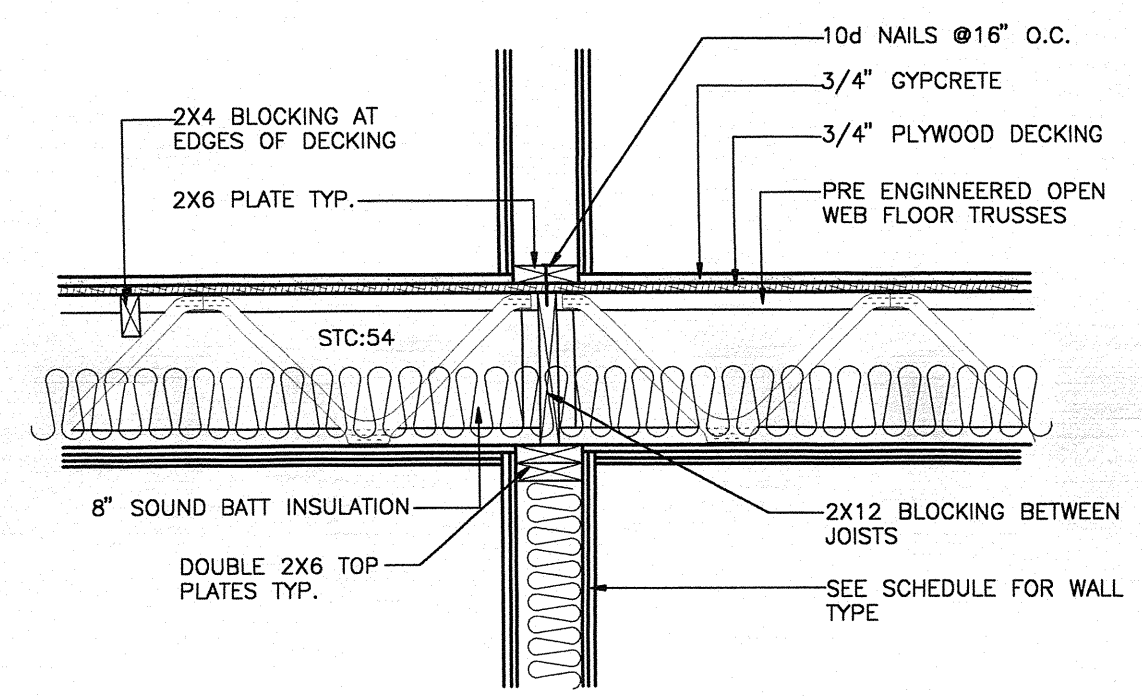



1 SECOND FLOOR FRAMING PLAN
SCALE: 1/8" = 1'-0"

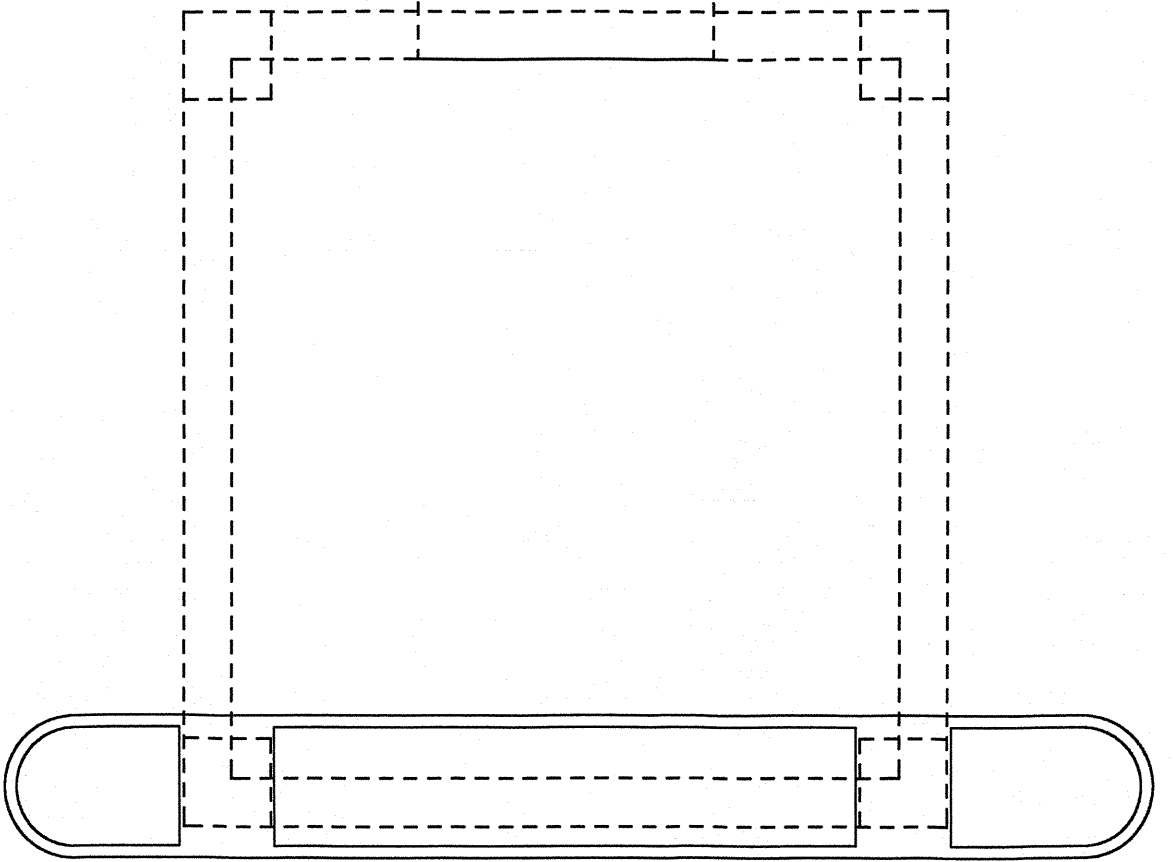


2 INTERIOR WALL SECTION
SCALE: 3/4" = 1'-0"

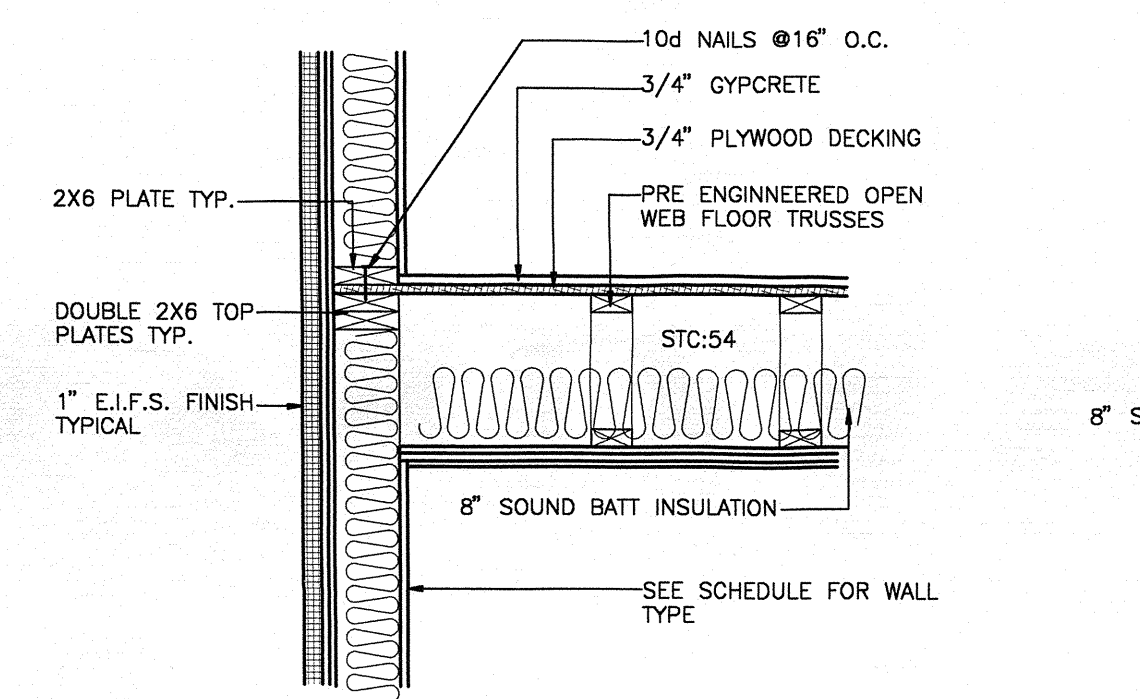


3 EXTERIOR WALL SECTION
SCALE: 3/4" = 1'-0"

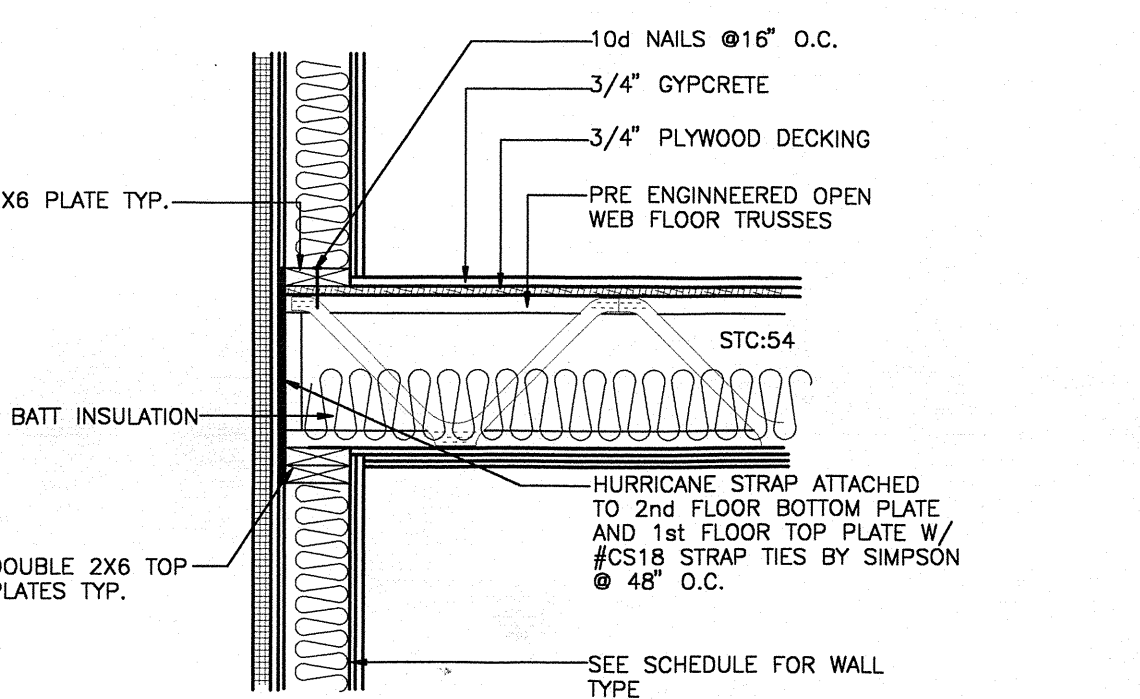

4 END WALL SECTION
SCALE: 3/4" = 1'-0"

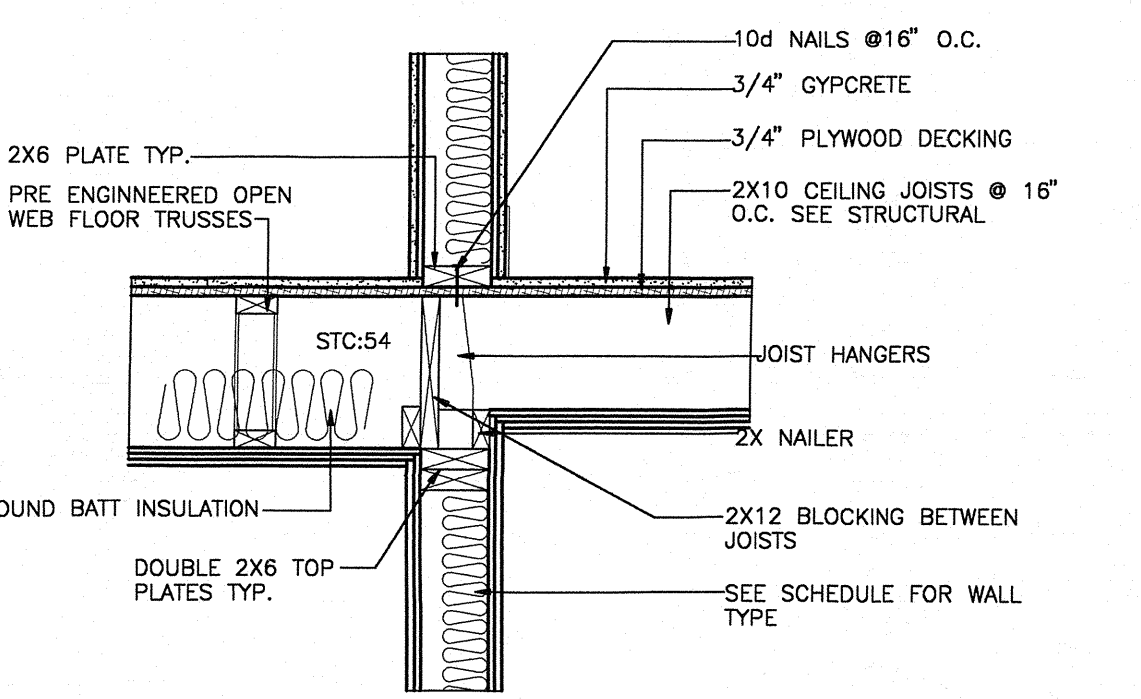


5 CORR. WALL SECTION
SCALE: 3/4" = 1'-0"

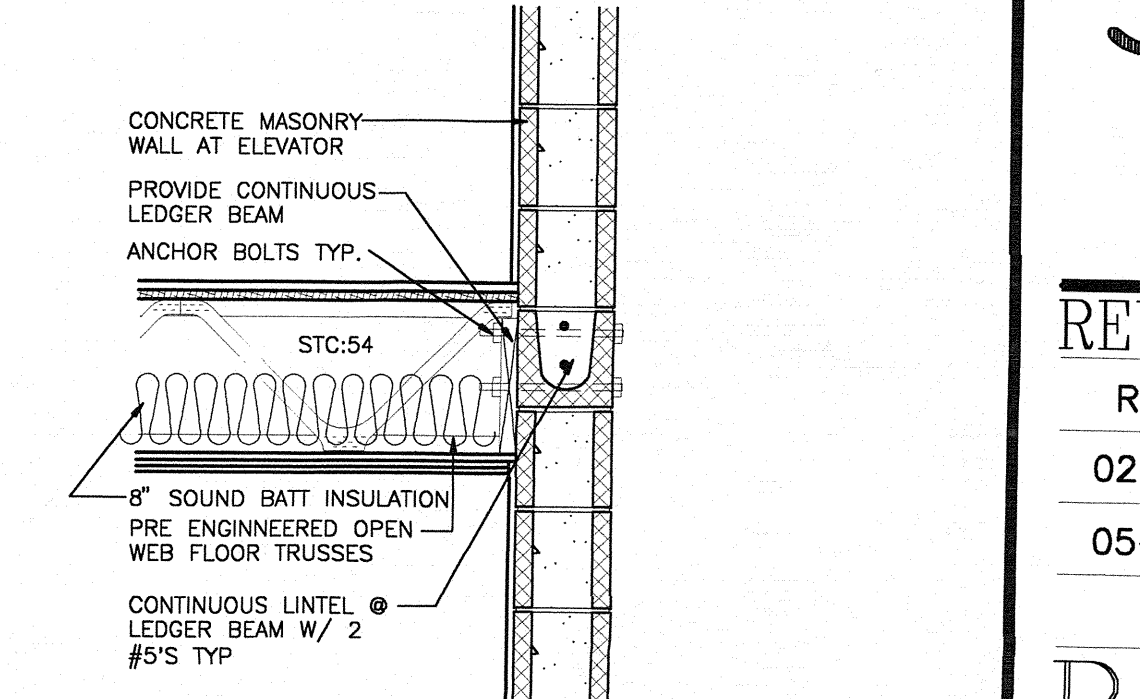

6 JOIST BEARING @ C.M.U.
SCALE: 3/4" = 1'-0"

ROY HENDRICK AIA ARCHITECT
5647 GALERIA DRIVE, SUITE H
BATON ROUGE, LOUISIANA 70816
(225)-293-6363

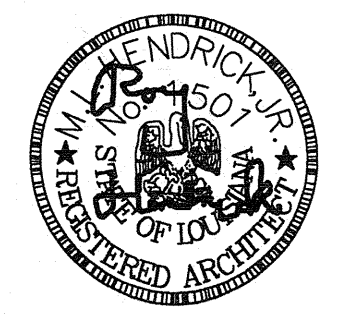

Hampton Inn
SIX G'S SUBDIVISION
COVINGTON, LOUISIANA

REVISIONS
REVISED
02-28-01
05-14-01
DATE
11-01-00
DRAWN BY
SHEET

S1.0