



FRONT ELEVATION
SCALE: 1/8" = 1'-0"

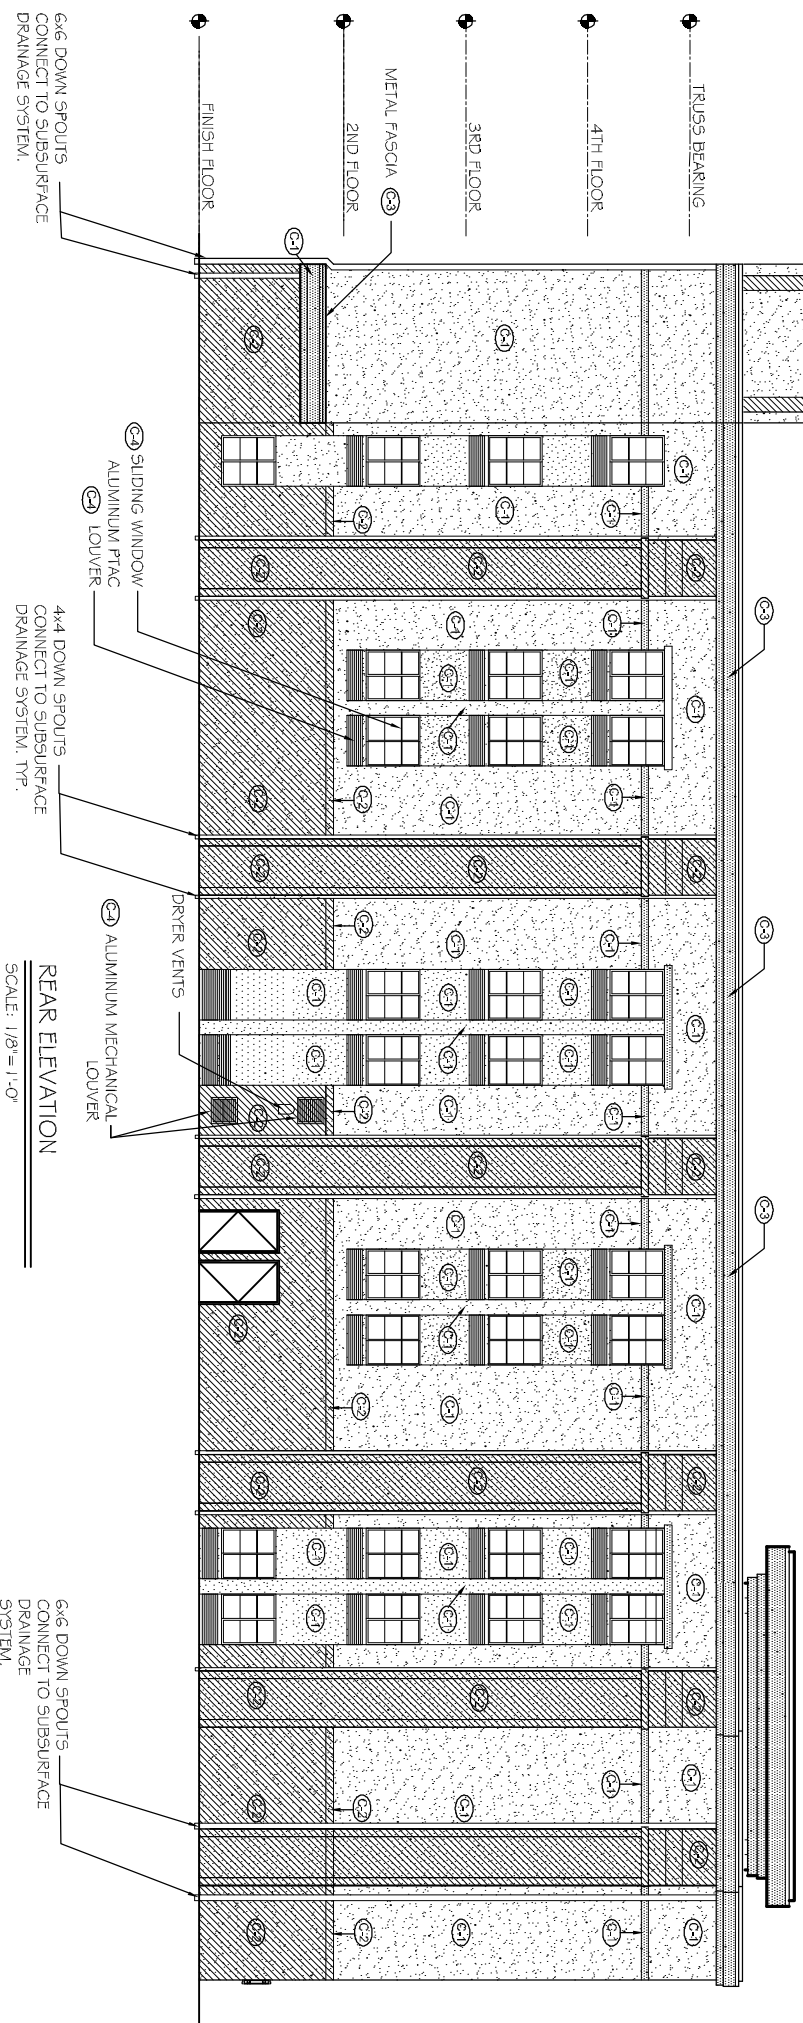

REAR ELEVATION
SCALE: 1/8" = 1'-0"

COLOR SCHEDULE	
	C-1 - EIFS (FINE SAND TEXTURE) - 5W-6387 - COMPATIBLE CREAM
	C-2 - EIFS (FINE SAND TEXTURE) - 5W-6374 - TORCHLIGHT
	C-3 - EIFS (LIMESTONE TEXTURE) PAINTED - METAL AWNINGS, AND PREFAB. BALCONY - 5W-0055 - LIGHT FRENCH GRAY
	C-4 - ALUMINUM WINDOWS, STOREFRONT, & PTAC GRILLS) - WHITE

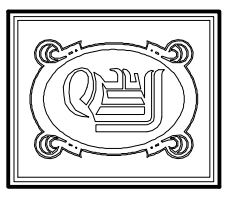

DAMMON ENGINEERING, INC.
 CHIEF ENGINEER
 EMMETT DAMMON, P.E.
 CHIEF ARCHITECT
 ROBERT WILTSE

554 OLD SPANISH TRAIL
 SLIDELL, LA. 70458
 OFFICE: 985-649-5832
 FAX: 985-641-5950

WWW.DAMMONENGINEERING.COM
 EMAIL: DAMMONENG@BELLSOUTH.NET

ARCHITECTURE
 ENGINEERING
 STUDIES
 PLANNING
 INVESTIGATION
 EXPERT WITNESS

LA QUINTA INN & SUITES
 SPORTSMAN PARK
 LOT 14
 CABLEAS PARKWAY
 GONZALES
 LOUISIANA

FRONT & REAR ELEVATIONS

REV:	
SCALE:	AS NOTED
JOB#:	2141
DATE:	07-03-12
SHEET	8
A-3	
OF 36	