

GENERAL NOTES

1. REFER TO SHEET A142 FOR INTERIOR FINISH SCHEDULE.
2. REFER A411 FOR BASE AND WALL FINISHES AT SHOWER STALLS, TYP.
3. REF 2/A141 FOR FLOOR SINK TILE TRIM.

FLOOR FINISH TOTALS

MARK	DESCRIPTION	SF
EP-1	EPOXY	1030 SF
FT-3	PORCELAIN TILE	4749 SF
FT-4	PORCELAIN TILE	477 SF
FT-5	SURFACE-TREAD	768 SF
FT-6	PORCELAIN TILE	755 SF
FT-7	PORCELAIN TILE	136 SF
FT-8	PORCELAIN TILE	835 SF
SC-1	SEALED CONCRETE	880 SF

STIPULATION FOR REUSE
THIS DRAWING IS PREPARED FOR USE ON A SPECIFIC SITE AT A SPECIFIC TIME AND IS NOT TO BE REUSED OR REPRODUCED FOR ANY OTHER PROJECT, SITE OR DATE WITHOUT THE WRITTEN CONSENT OF HARRISON FRENCH & ASSOCIATES, PLLC. ANY REUSE OF THIS DRAWING WITHOUT THE WRITTEN CONSENT OF HARRISON FRENCH & ASSOCIATES, PLLC IS PROHIBITED. THE USER OF THIS DRAWING SHALL BE RESPONSIBLE FOR OBTAINING ALL NECESSARY PERMITS AND FOR COMPLYING WITH ALL APPLICABLE LAWS AND REGULATIONS. HARRISON FRENCH & ASSOCIATES, PLLC DOES NOT WARRANT THE ACCURACY OF THIS DRAWING AND MAY BE CONTRARY TO THE LAW.

Love's
STORE NUMBER: 860
I-59, EXIT 1
NICHOLSON, MS 39466
JOB NUMBER: 03-23-30009

ISSUE BLOCK


NO.	DATE	DESCRIPTION

CHECKED BY: MAP
DRAWN BY: ASE
DOCUMENT DATE: 02/06/23
PROTO: T1-180
PROTO CYCLE: Q4 - 2022

REGISTERED ARCHITECT
BOGUE L. EBBRECHT
4925
STATE OF MISSISSIPPI
Bogue Louis Ebbrecht
4925
Bogue Louis Ebbrecht
4925

FINISH PLAN & DETAILS


SHEET:
A141

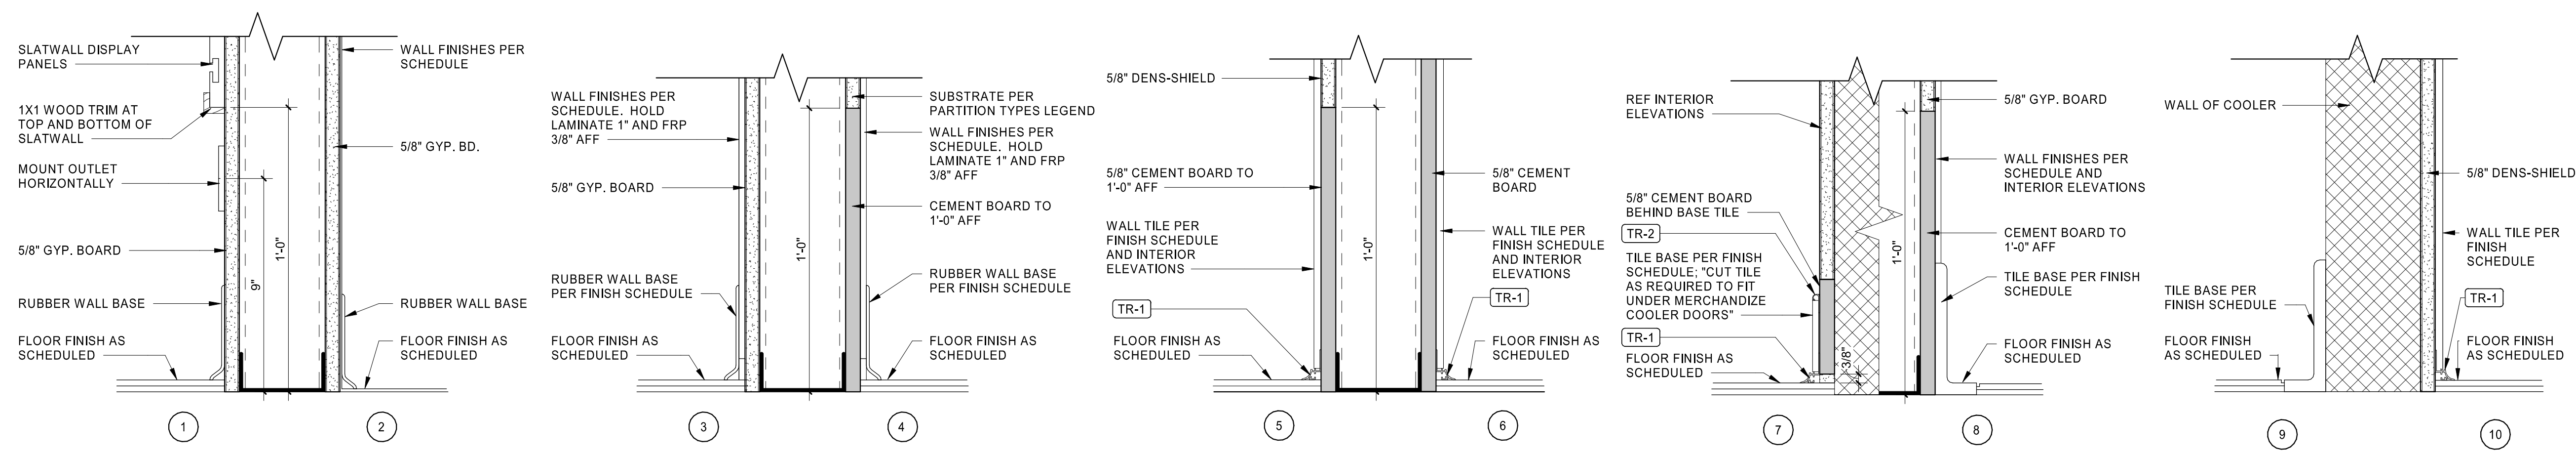


5 BASE DETAILS
3" = 1'-0"

TAG LEGEND:


- XXX FLOOR FINISH MATERIAL, REF FINISH LEGEND ON A142
- X BASE TYPE TAG, REF 5/A141
- XXX BASE FINISH MATERIAL, REF FINISH LEGEND ON A142

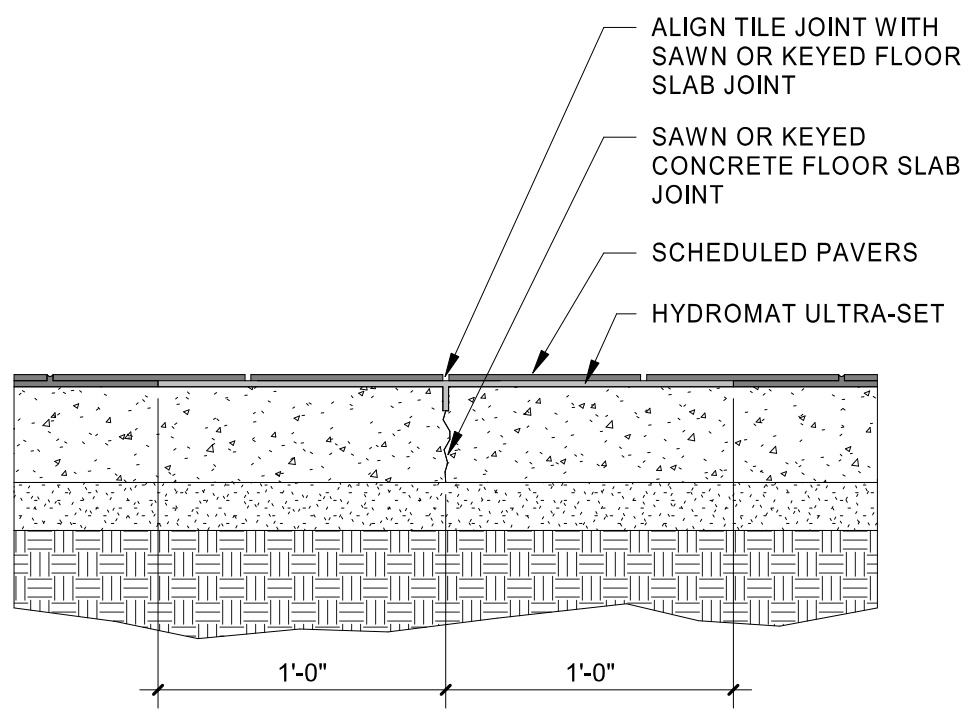


4 TILE EXPANSION JOINT DETAIL
1 1/2" = 1'-0"

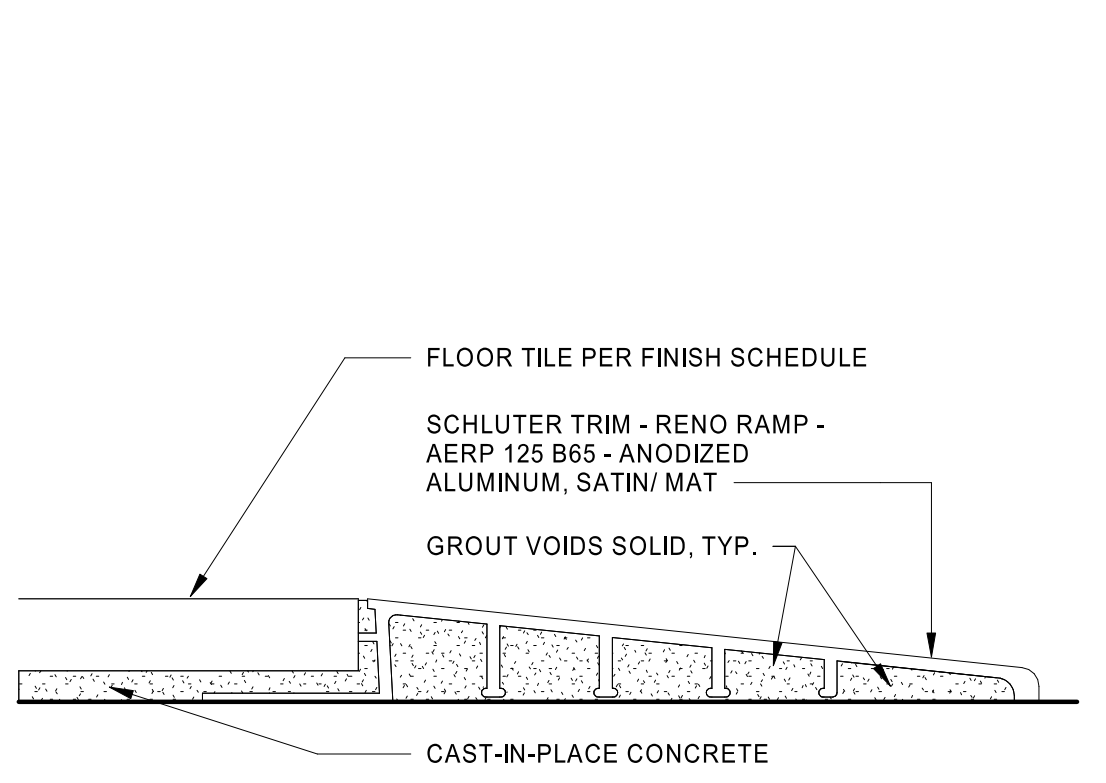

3 SLOPED TRANSITION AT TILE
12" = 1'-0"

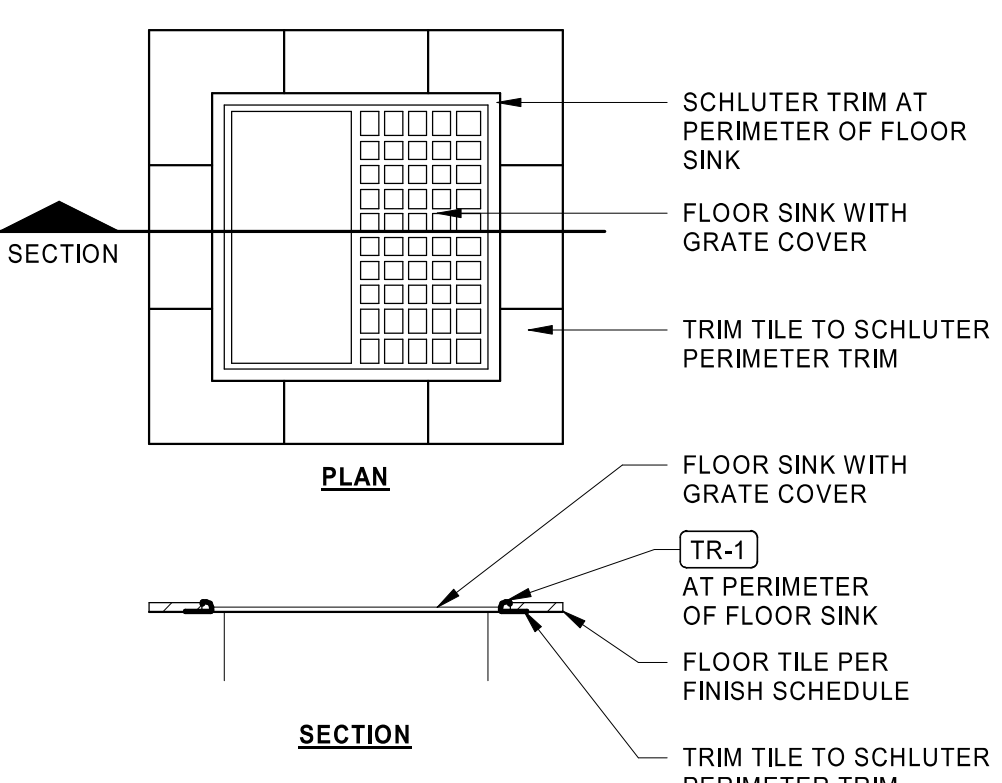

2 FLOOR SINK TILE TRIM
1 1/2" = 1'-0"

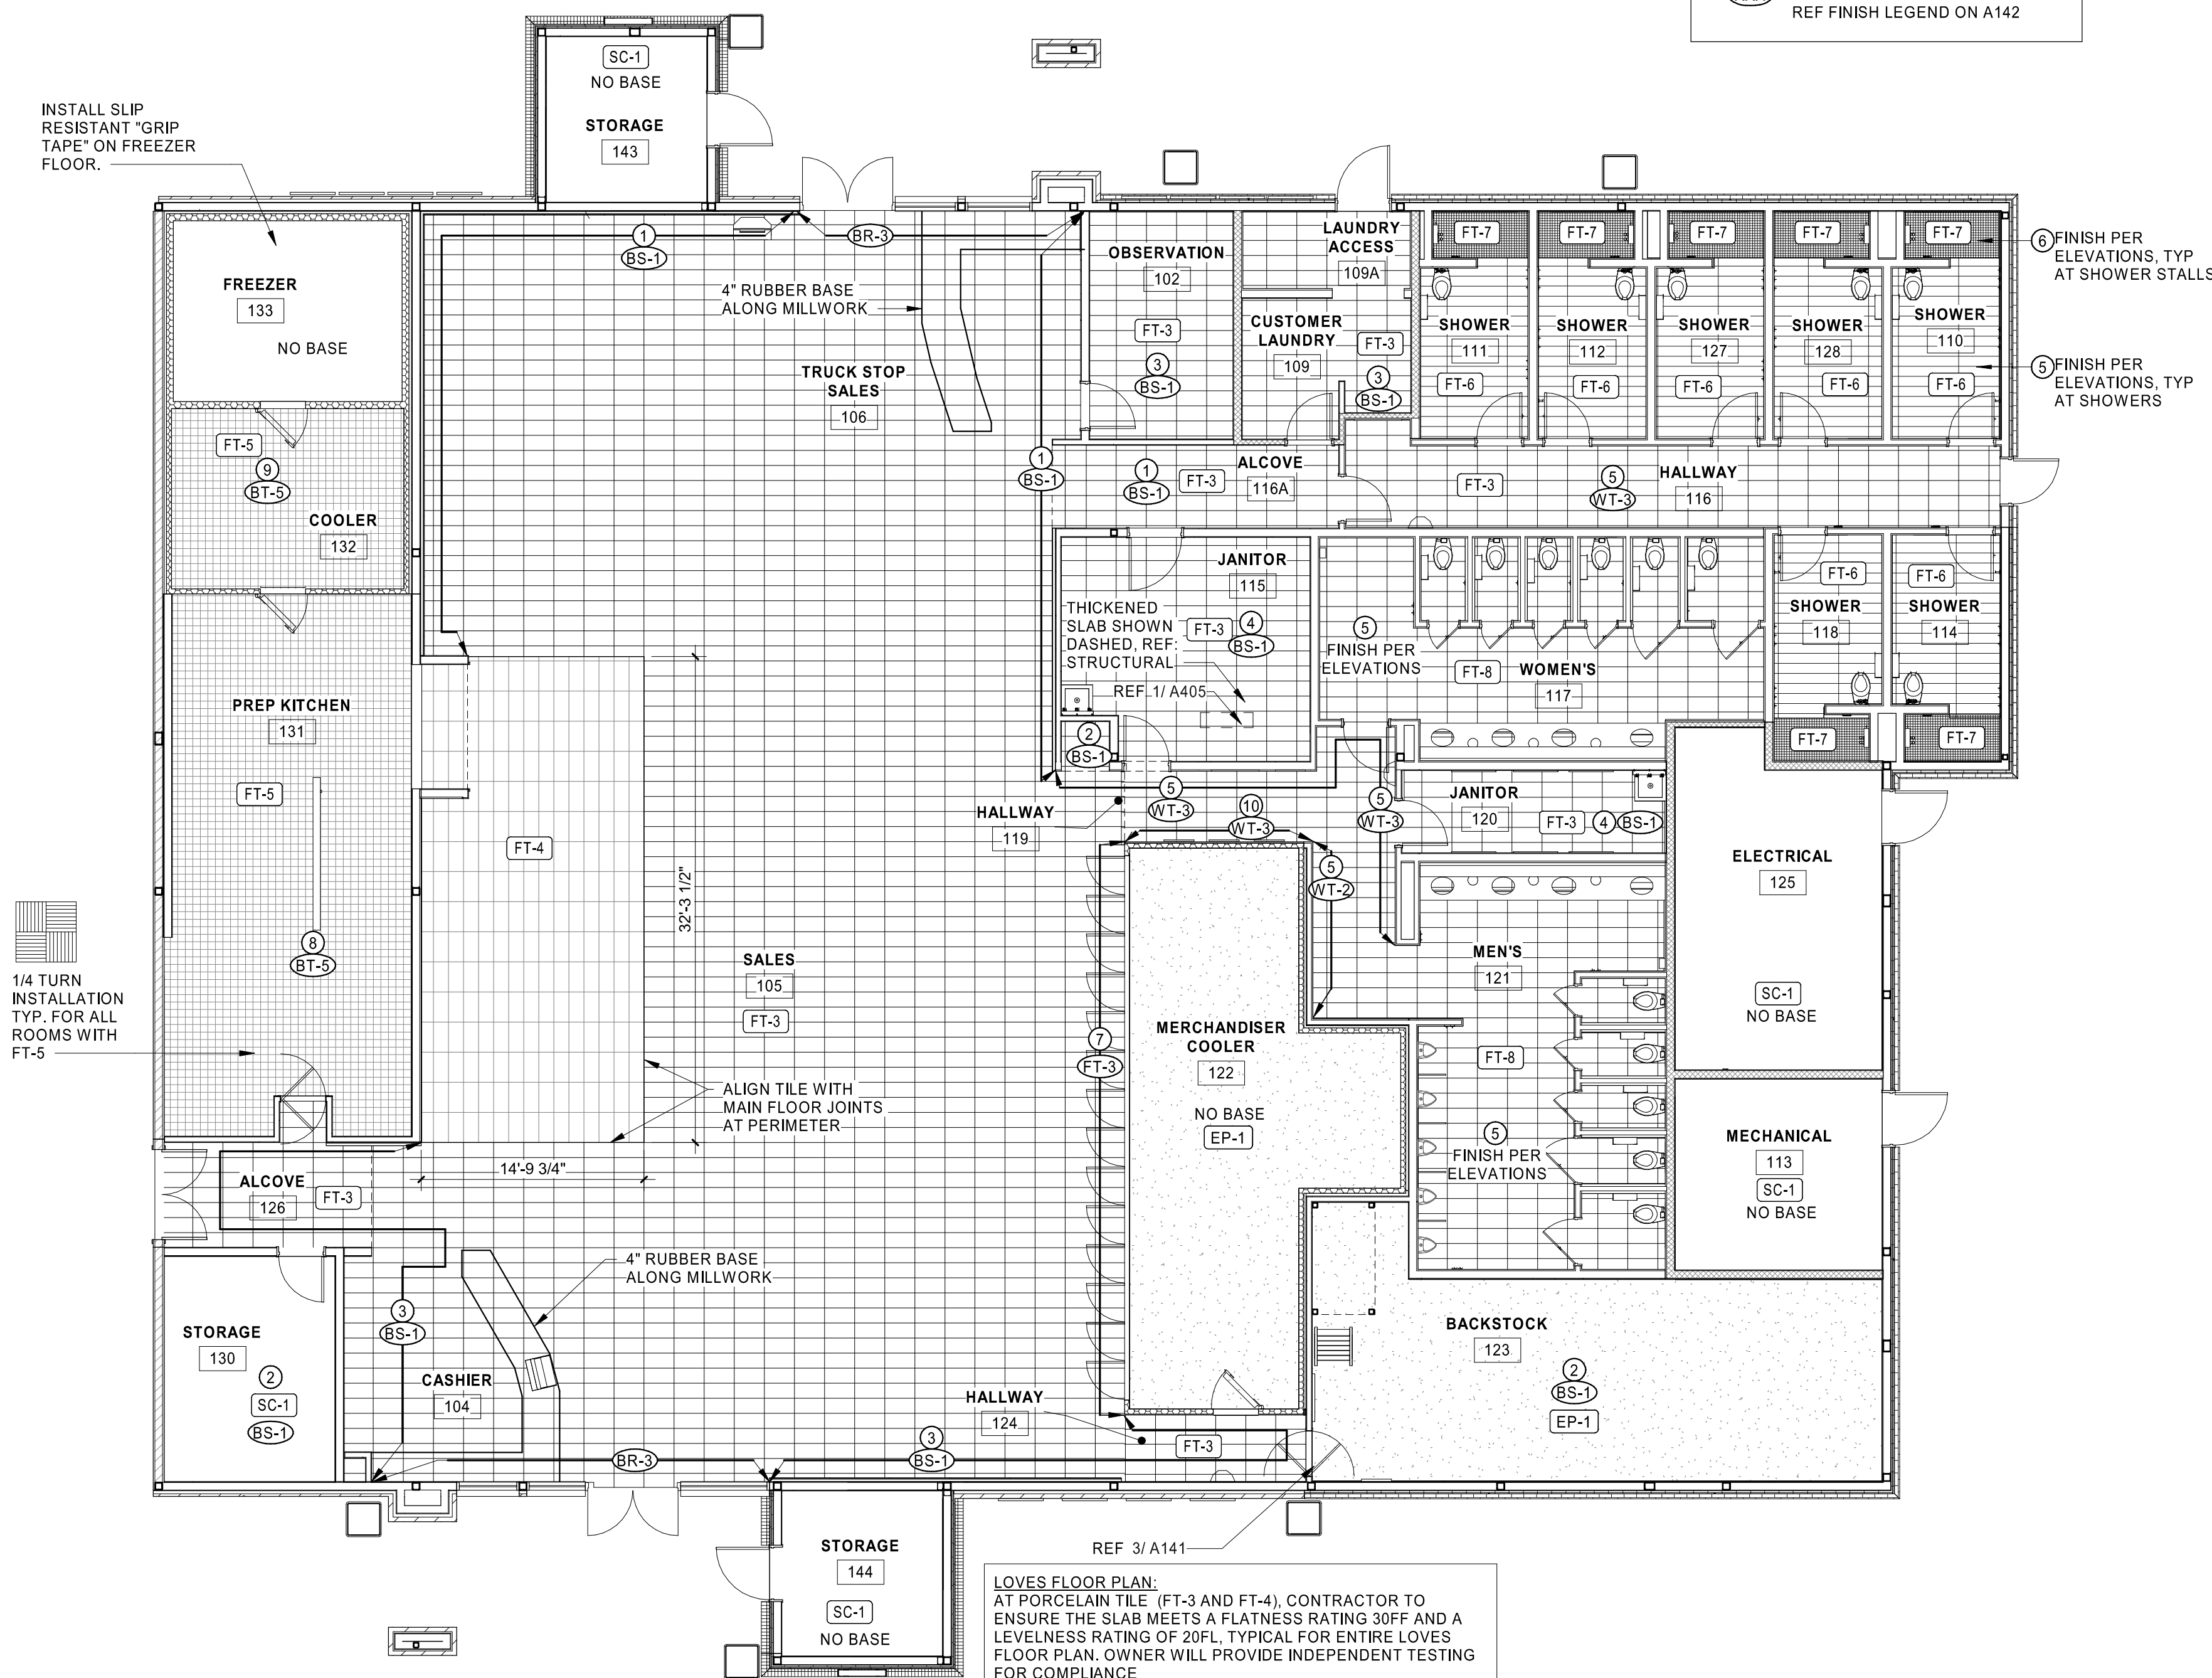

1 FLOOR FINISH PLAN
1/8" = 1'-0"

LOVES FLOOR PLAN:
AT PORCELAIN TILE (FT-3 AND FT-4), CONTRACTOR TO ENSURE THE SLAB MEETS A FLATNESS RATING 30FF AND A LEVELNESS RATING OF 20FL, TYPICAL FOR ENTIRE LOVES FLOOR PLAN. OWNER WILL PROVIDE INDEPENDENT TESTING FOR COMPLIANCE

02/06/23 9:55:12 AM
 C:\Users\mfrancis\Documents\2023\Bent\Projects\Love's_Nicholson_MS_A141_T1-180_01_HFA_MsProject\FinishPlan.rvt
 3/10/24 11:44:55 AM
 HFA