

STIPULATION FOR REUSE
 THE DRAWINGS ARE PREPARED FOR
 USE ON A SPECIFIC SITE AT
 A SPECIFIC TIME AND PLACE.
 CONTRACTORS SHALL BE RESPONSIBLE FOR
 VERIFYING THE ACCURACY OF ALL
 INFORMATION AND CONDITIONS
 BEFORE PROCEEDING WITH THE
 PROJECT. THE CONTRACTOR SHALL
 BE RESPONSIBLE FOR OBTAINING ALL
 NECESSARY PERMITS AND
 LICENSES. THE CONTRACTOR SHALL
 BE RESPONSIBLE FOR OBTAINING ALL
 NECESSARY PERMITS AND
 LICENSES. THE CONTRACTOR SHALL
 BE RESPONSIBLE FOR OBTAINING ALL
 NECESSARY PERMITS AND
 LICENSES.

Loves
 STORE NUMBER: 860
 I-59, EXIT 1
 NICHOLSON, MS 39466
 JOB NUMBER: 03-23-30009


ISSUE BLOCK

CHECKED BY: MAP
 DRAWN BY: ASE
 DOCUMENT DATE: 02/06/23
 PROTO: T1-180
 PROTO CYCLE: Q4 - 2022


REGISTERED ARCHITECT
 BOGUE L. EBBRECHT
 4925
 BOGUE LOUIS EBBRECHT ARCHITECTS, P.L.L.C.
 10000 Highway 101, Suite 100
 Bogalusa, Louisiana 70003
 BOGUE LOUIS EBBRECHT ARCHITECTS, P.L.L.C.
 10000 Highway 101, Suite 100
 Bogalusa, Louisiana 70003
 DATE: 03/03/2021
 15:52:21-0907

WALL SECTIONS
 & DETAILS


SHEET:
A313

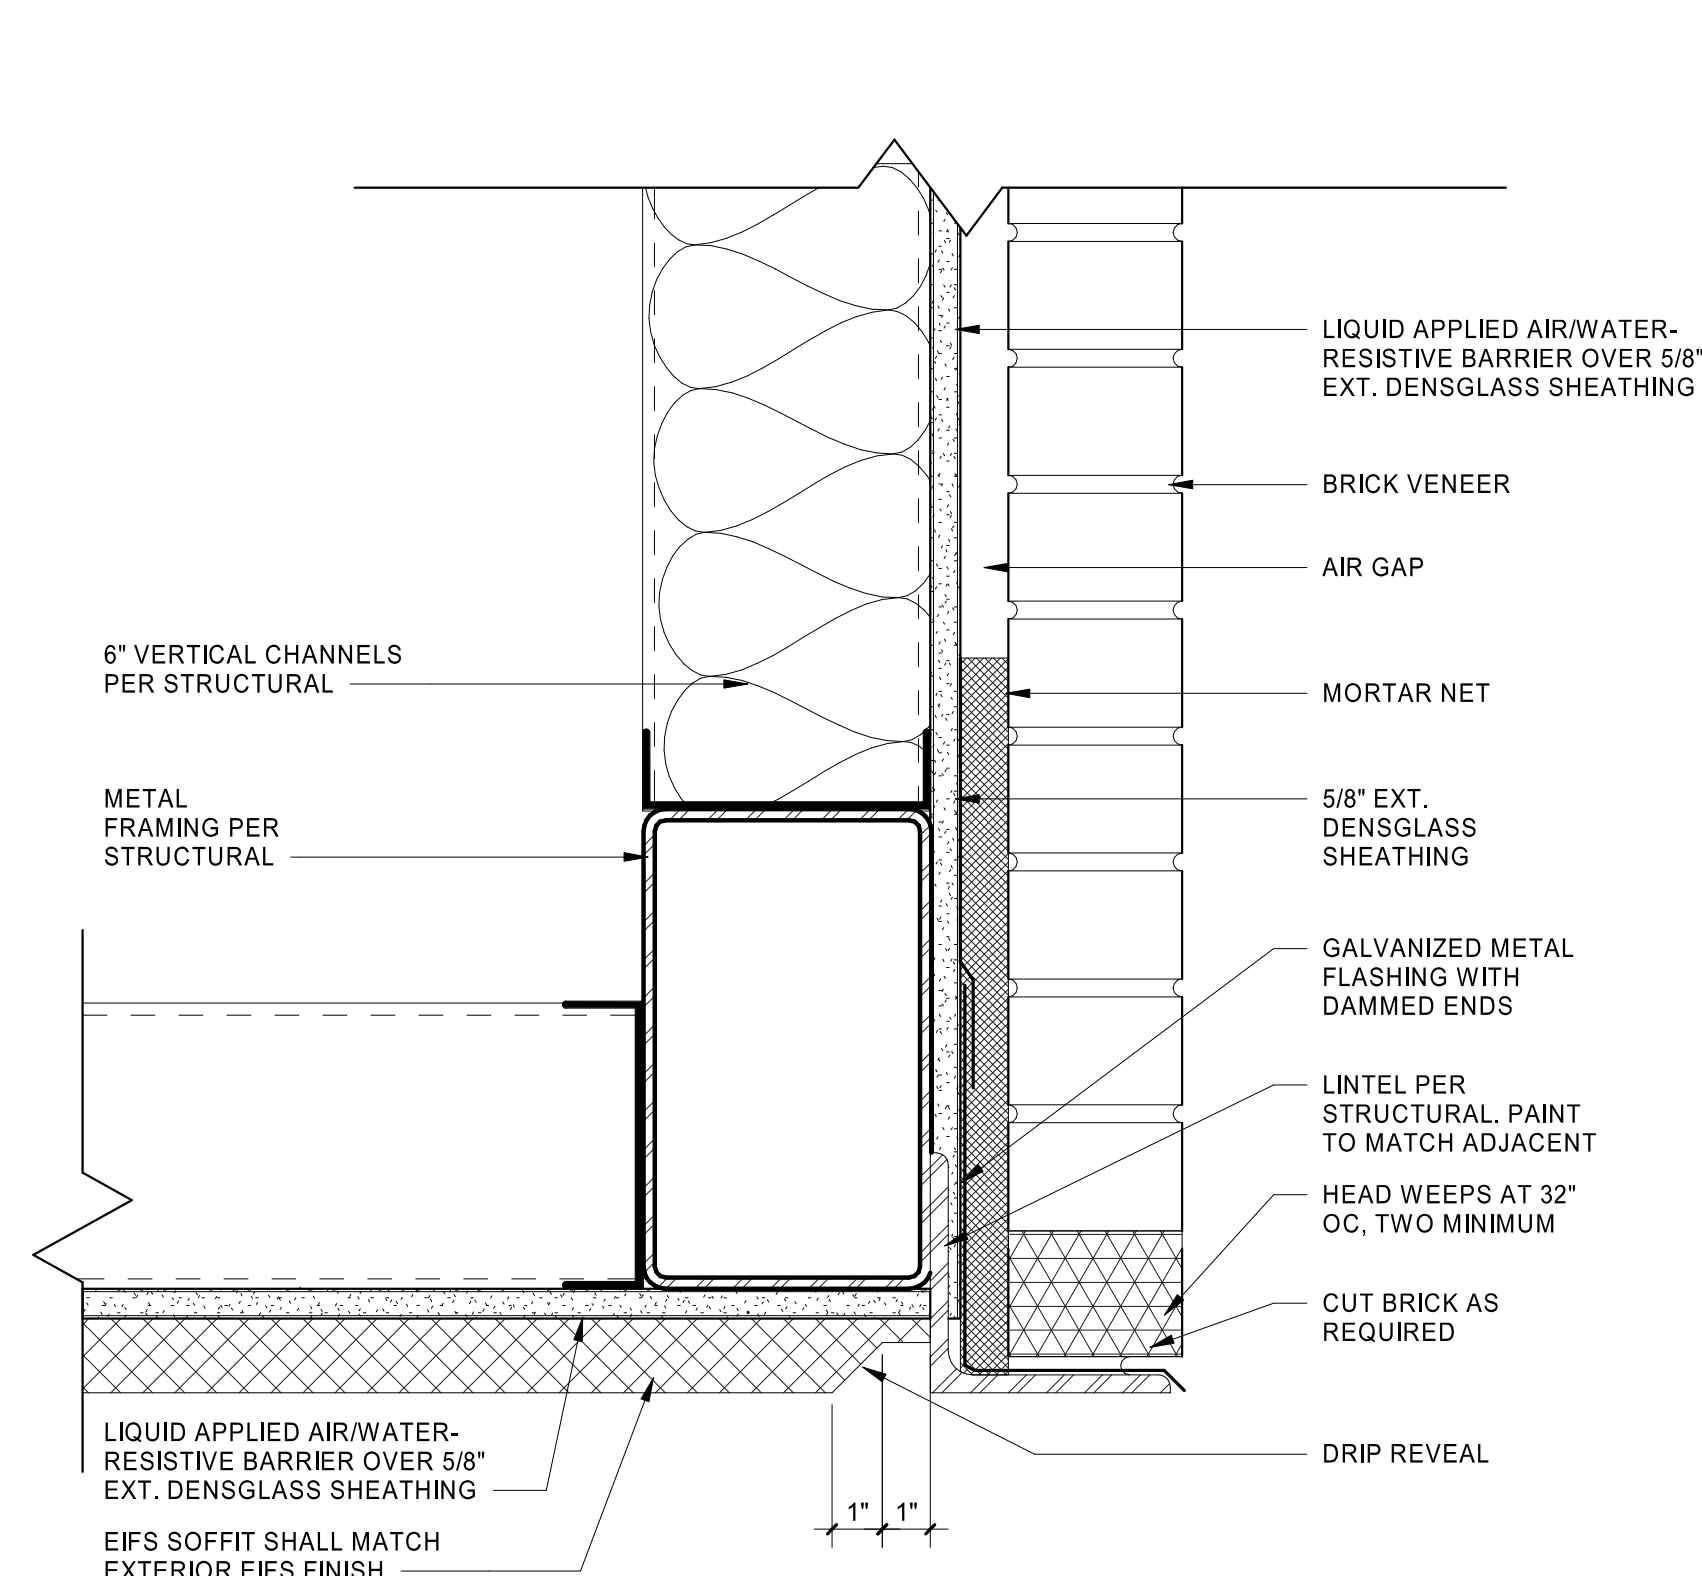


6 EIFS SOFFIT TO BRICK
 3" = 1'-0"

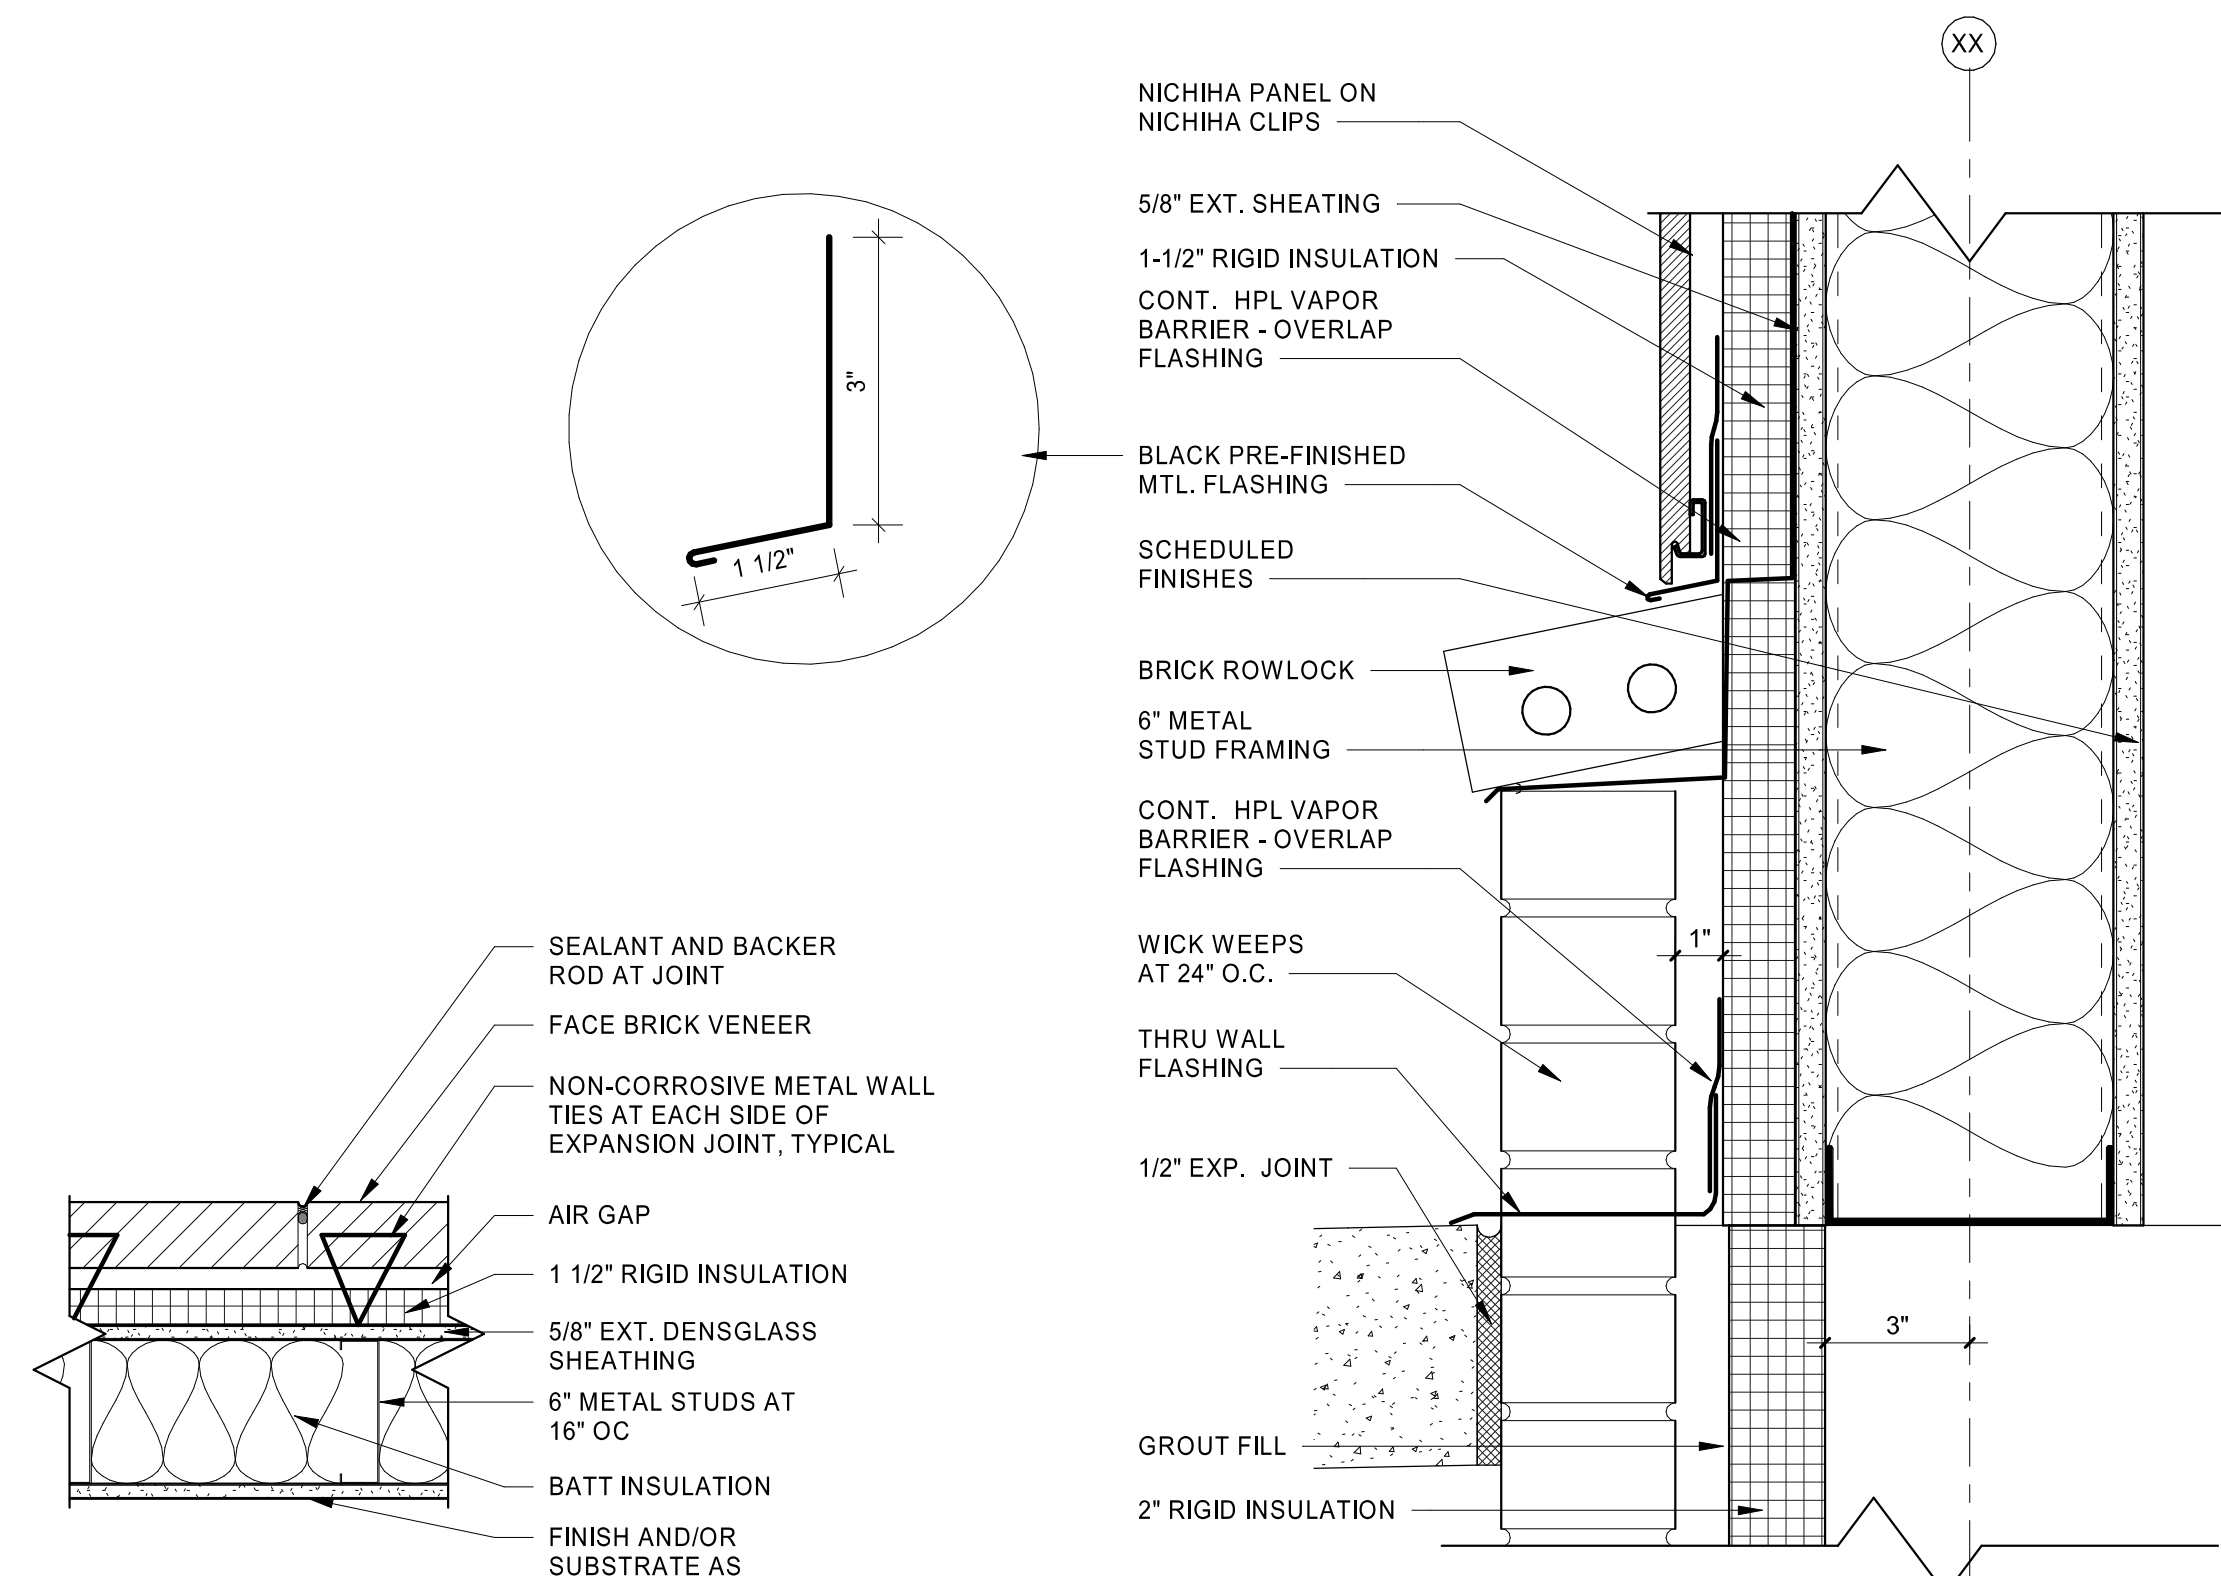


5 BRICK EXPANSION JOINT
 1 1/2" = 1'-0"

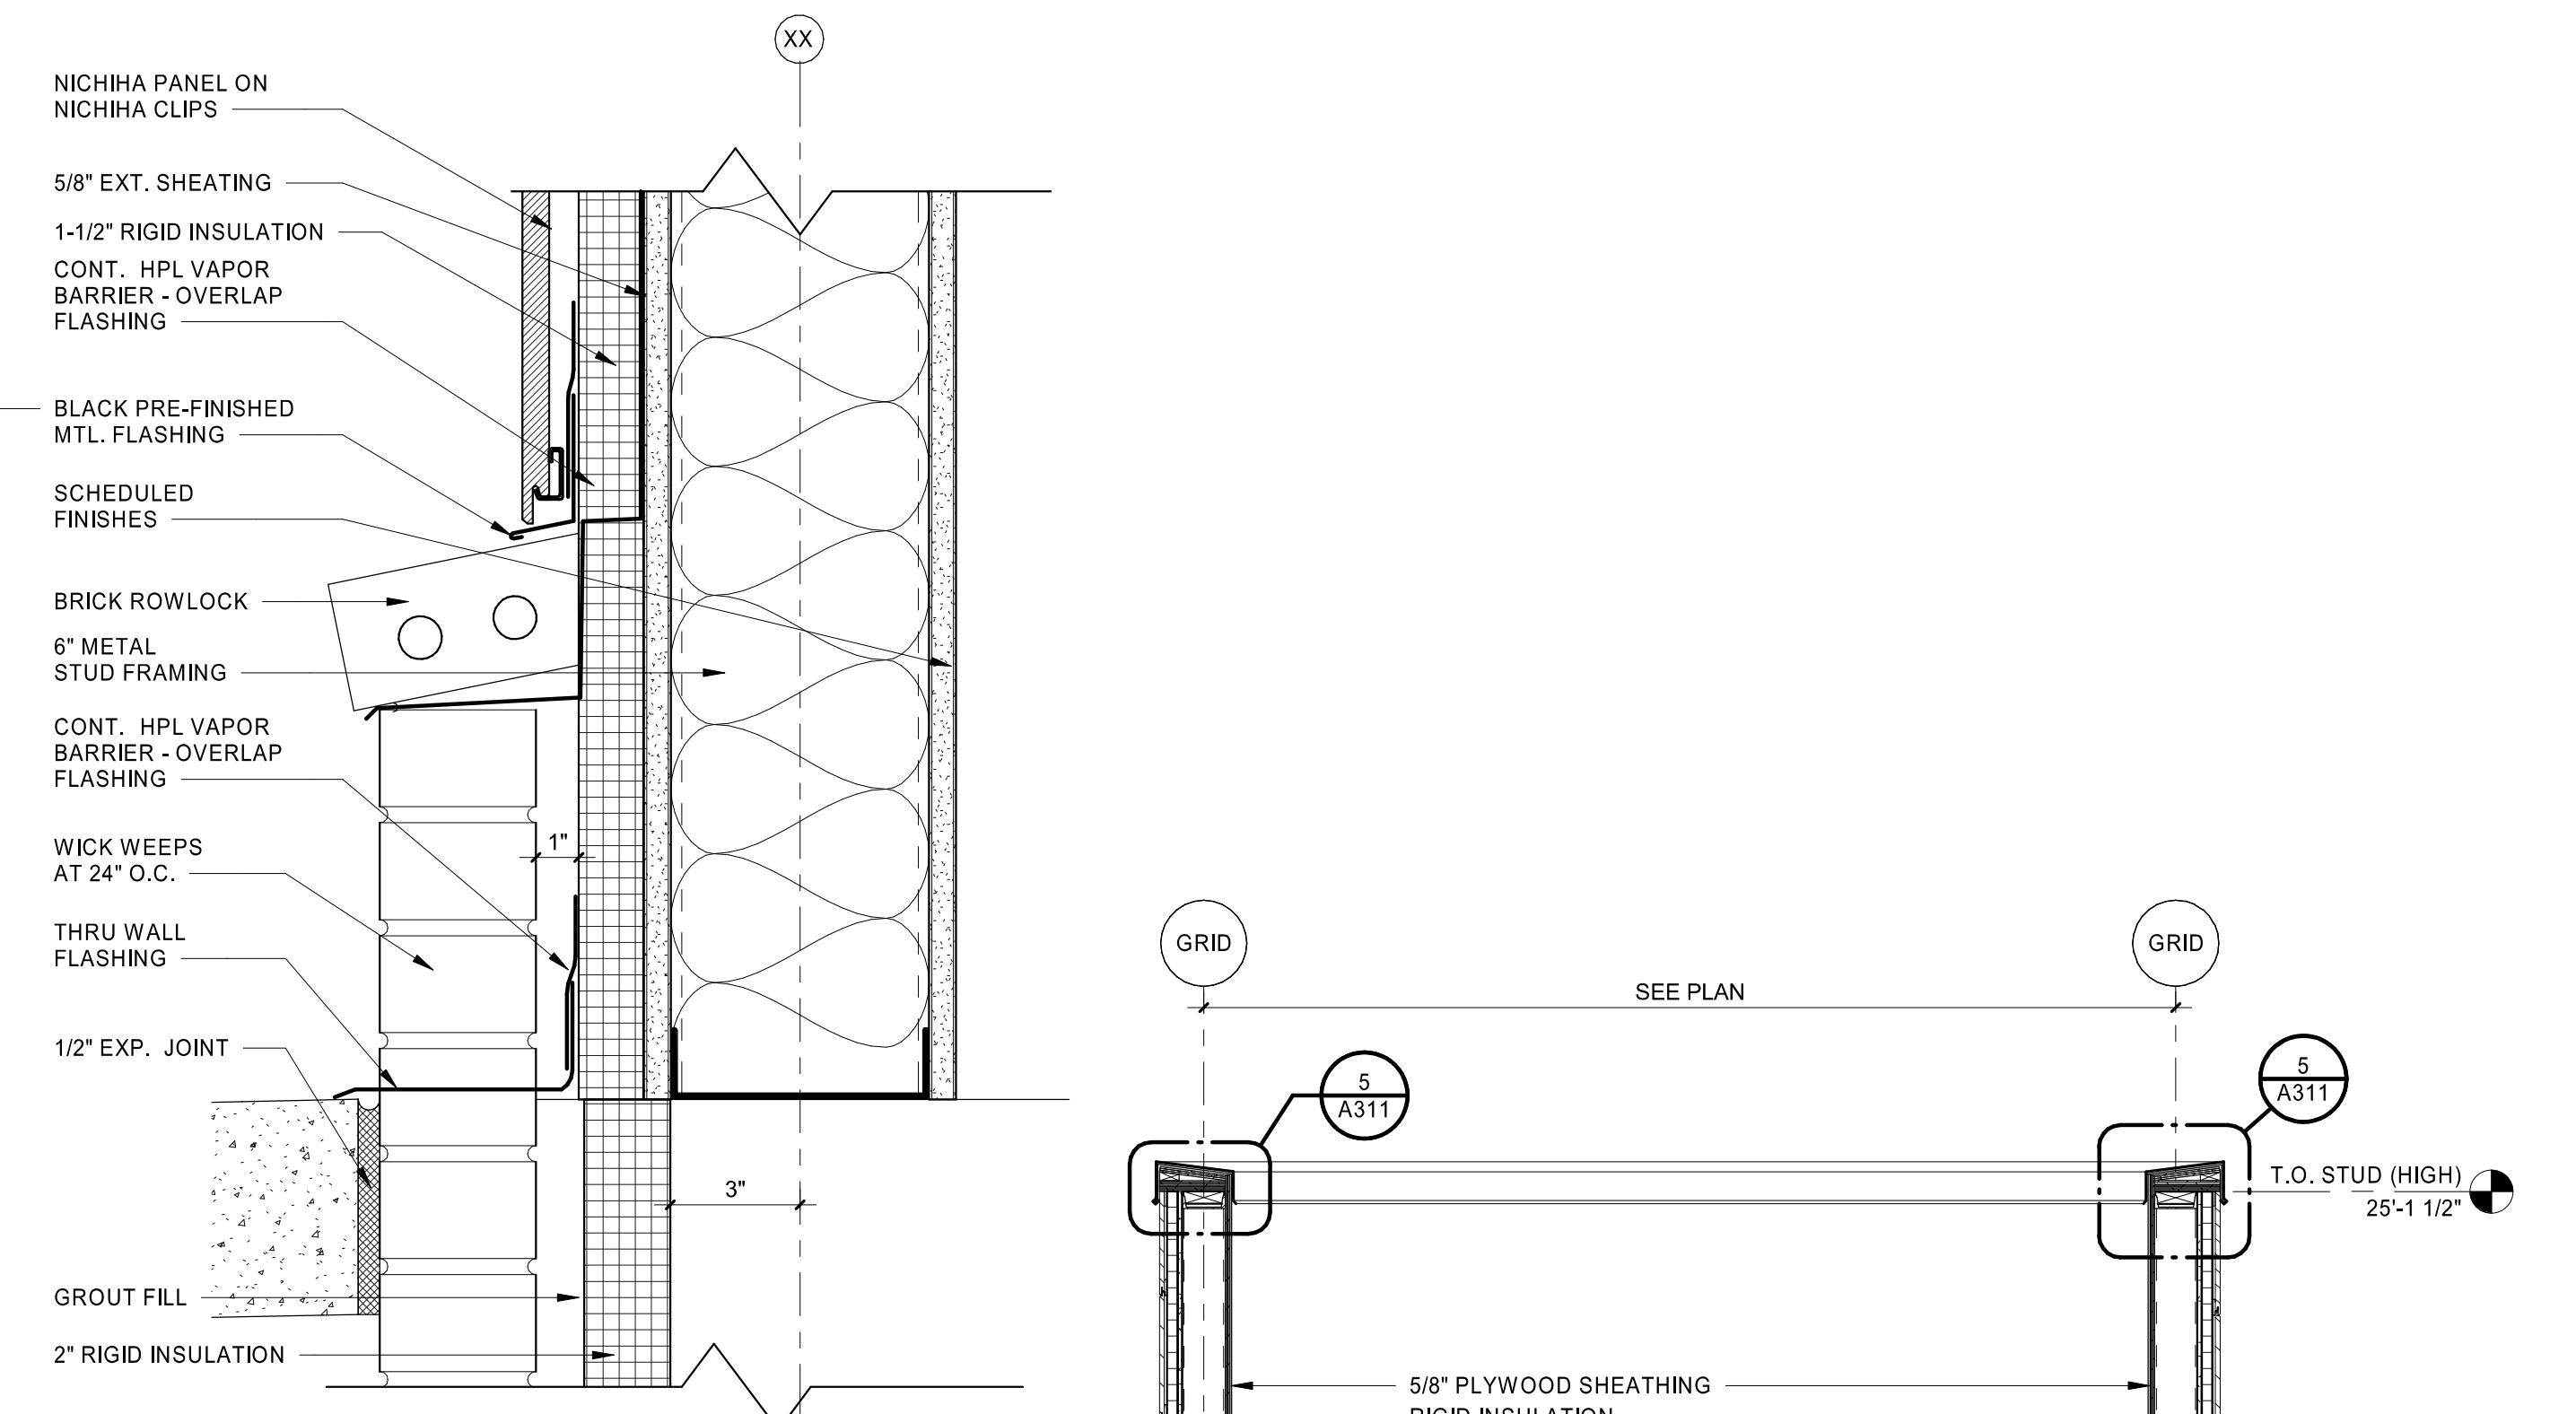


4 TRANSITION DETAIL
 3" = 1'-0"

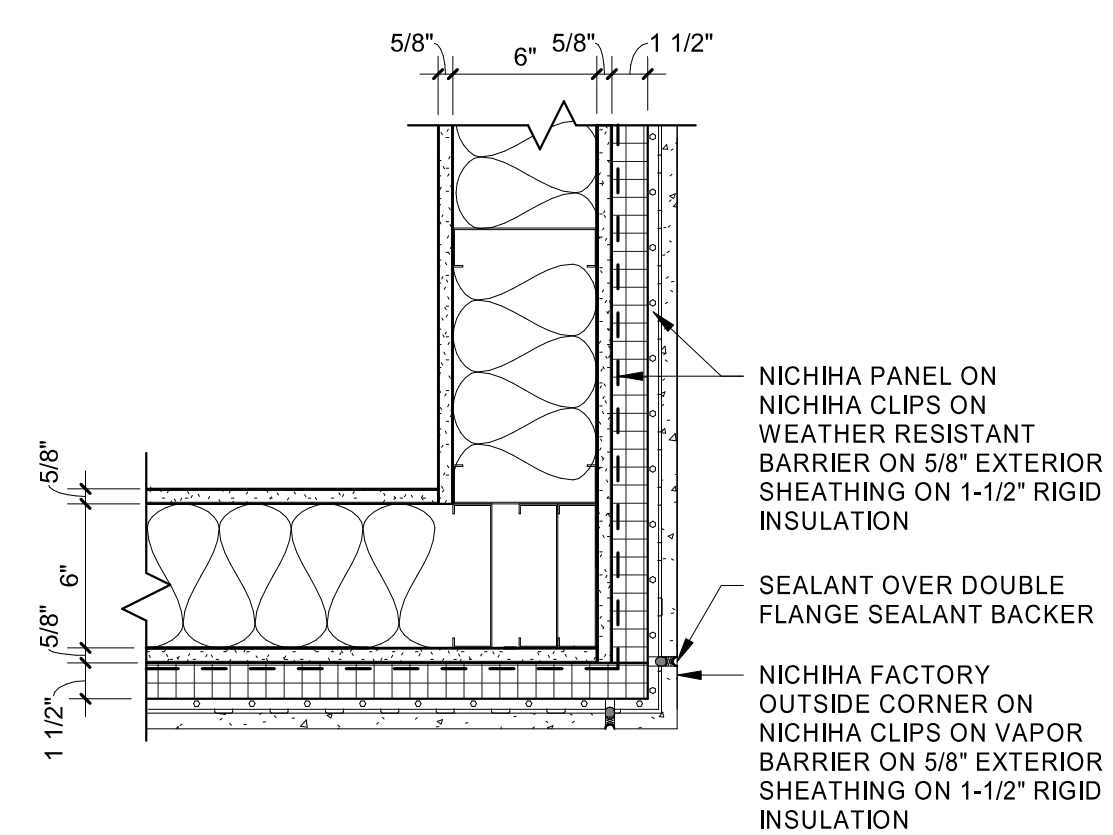

3 NICHHA OUTSIDE CORNER
 1 1/2" = 1'-0"

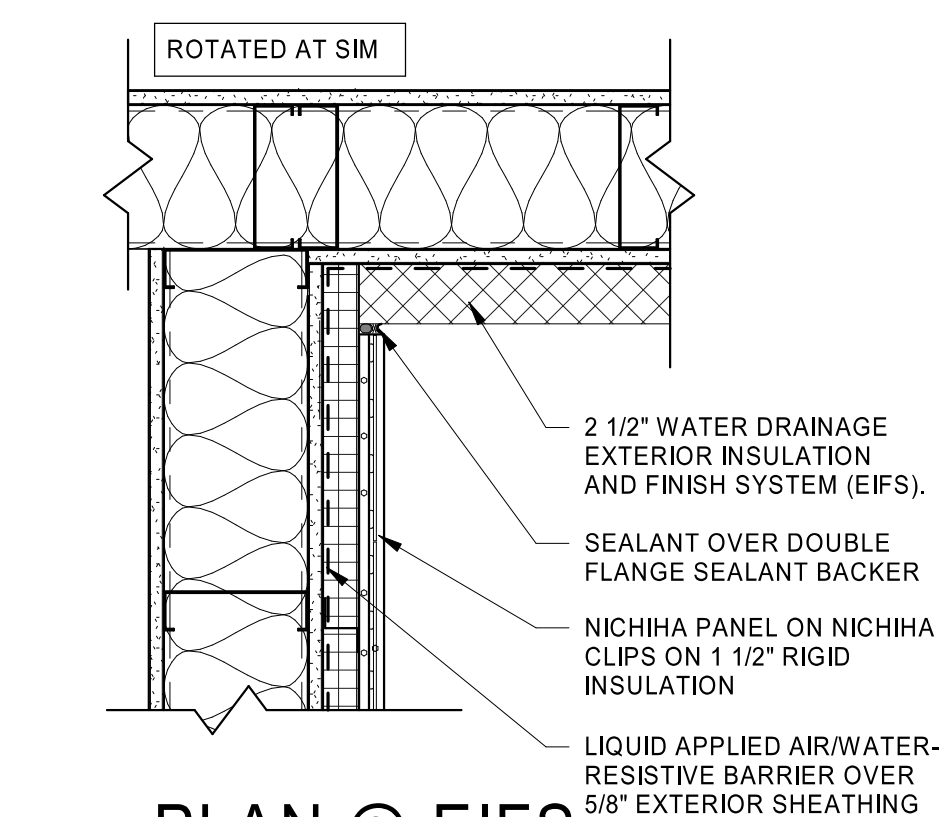

2 PLAN @ EIFS INSIDE CORNER
 1 1/2" = 1'-0"

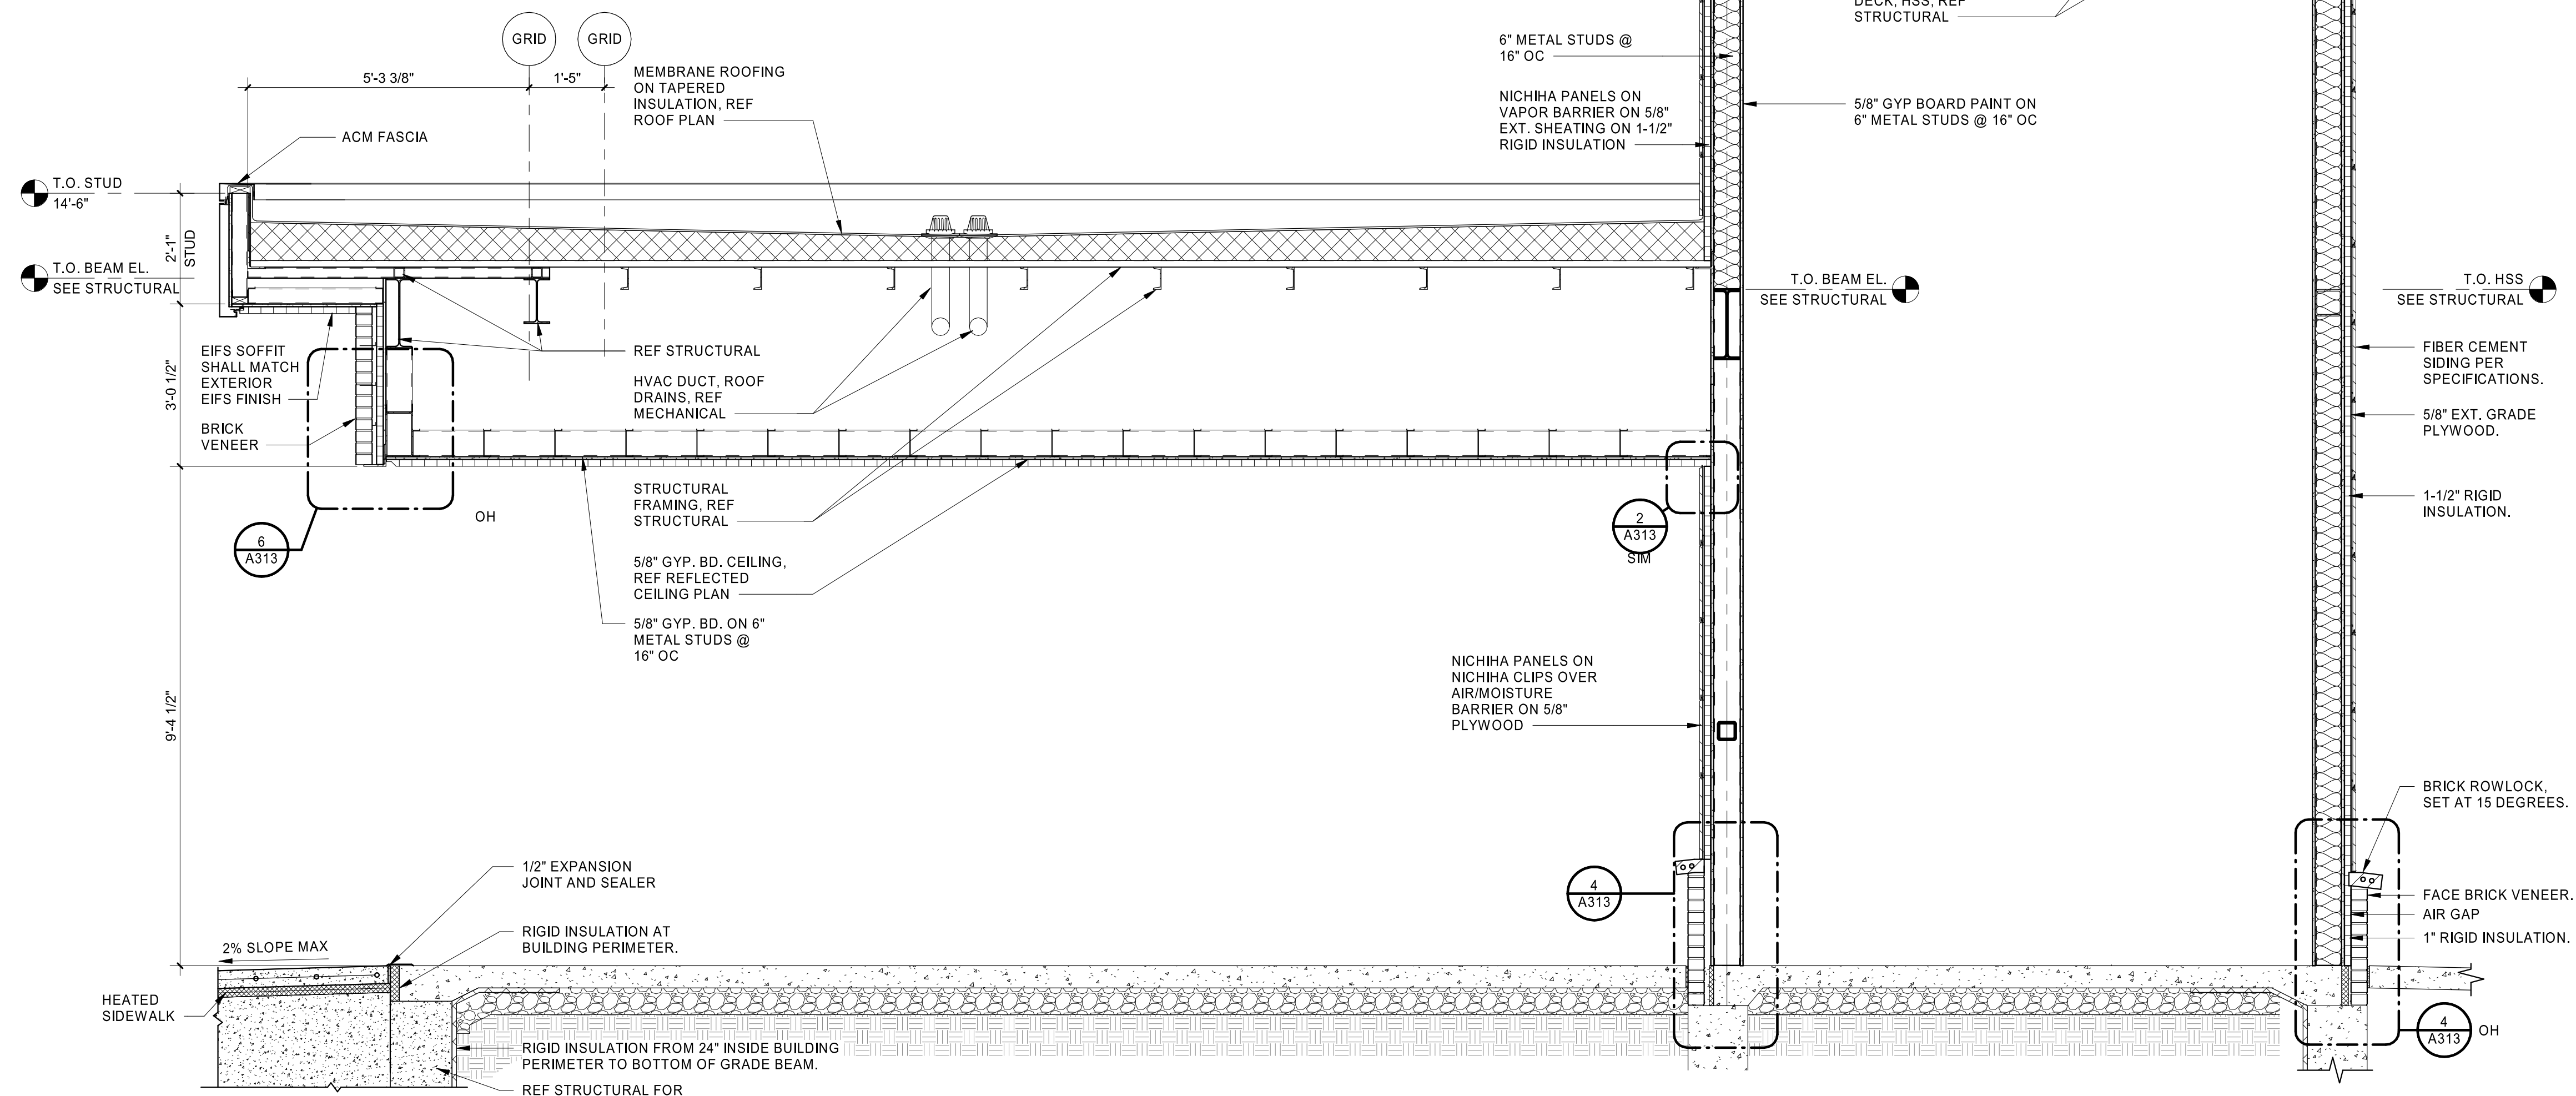

1 WALL SECTION