


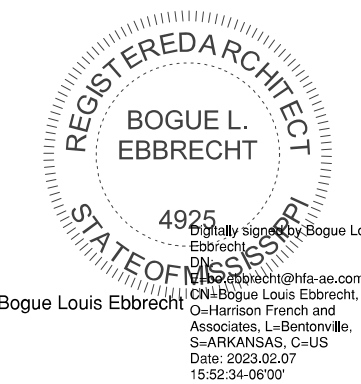
STIPULATION FOR REUSE
THE DRAWINGS ARE PREPARED FOR
USE ON A SPECIFIC SITE AT
CONTINGENTLY, WITH ITS ISSUE
DATE. THIS DRAWING IS NOT
SUITABLE FOR USE ON A DIFFERENT
PROJECT, SITE OR AT A LATER TIME
OR FOR ANY OTHER PROJECT.
UNLESS ARCHITECTS AND ENGINEERS
REUSE OF ANY OTHER PROJECT IS NOT
THE LAW.



STORE NUMBER: 860
I-59, EXIT 1
NICHOLSON, MS 39466
JOB NUMBER: 03-23-30009



ISSUE BLOCK

CHECKED BY: MAP
DRAWN BY: ASE
DOCUMENT DATE: 02/06/23
PROTO: T1-180
PROTO CYCLE: Q4 - 2022



WALL SECTIONS & DETAILS

SHEET: **A315**

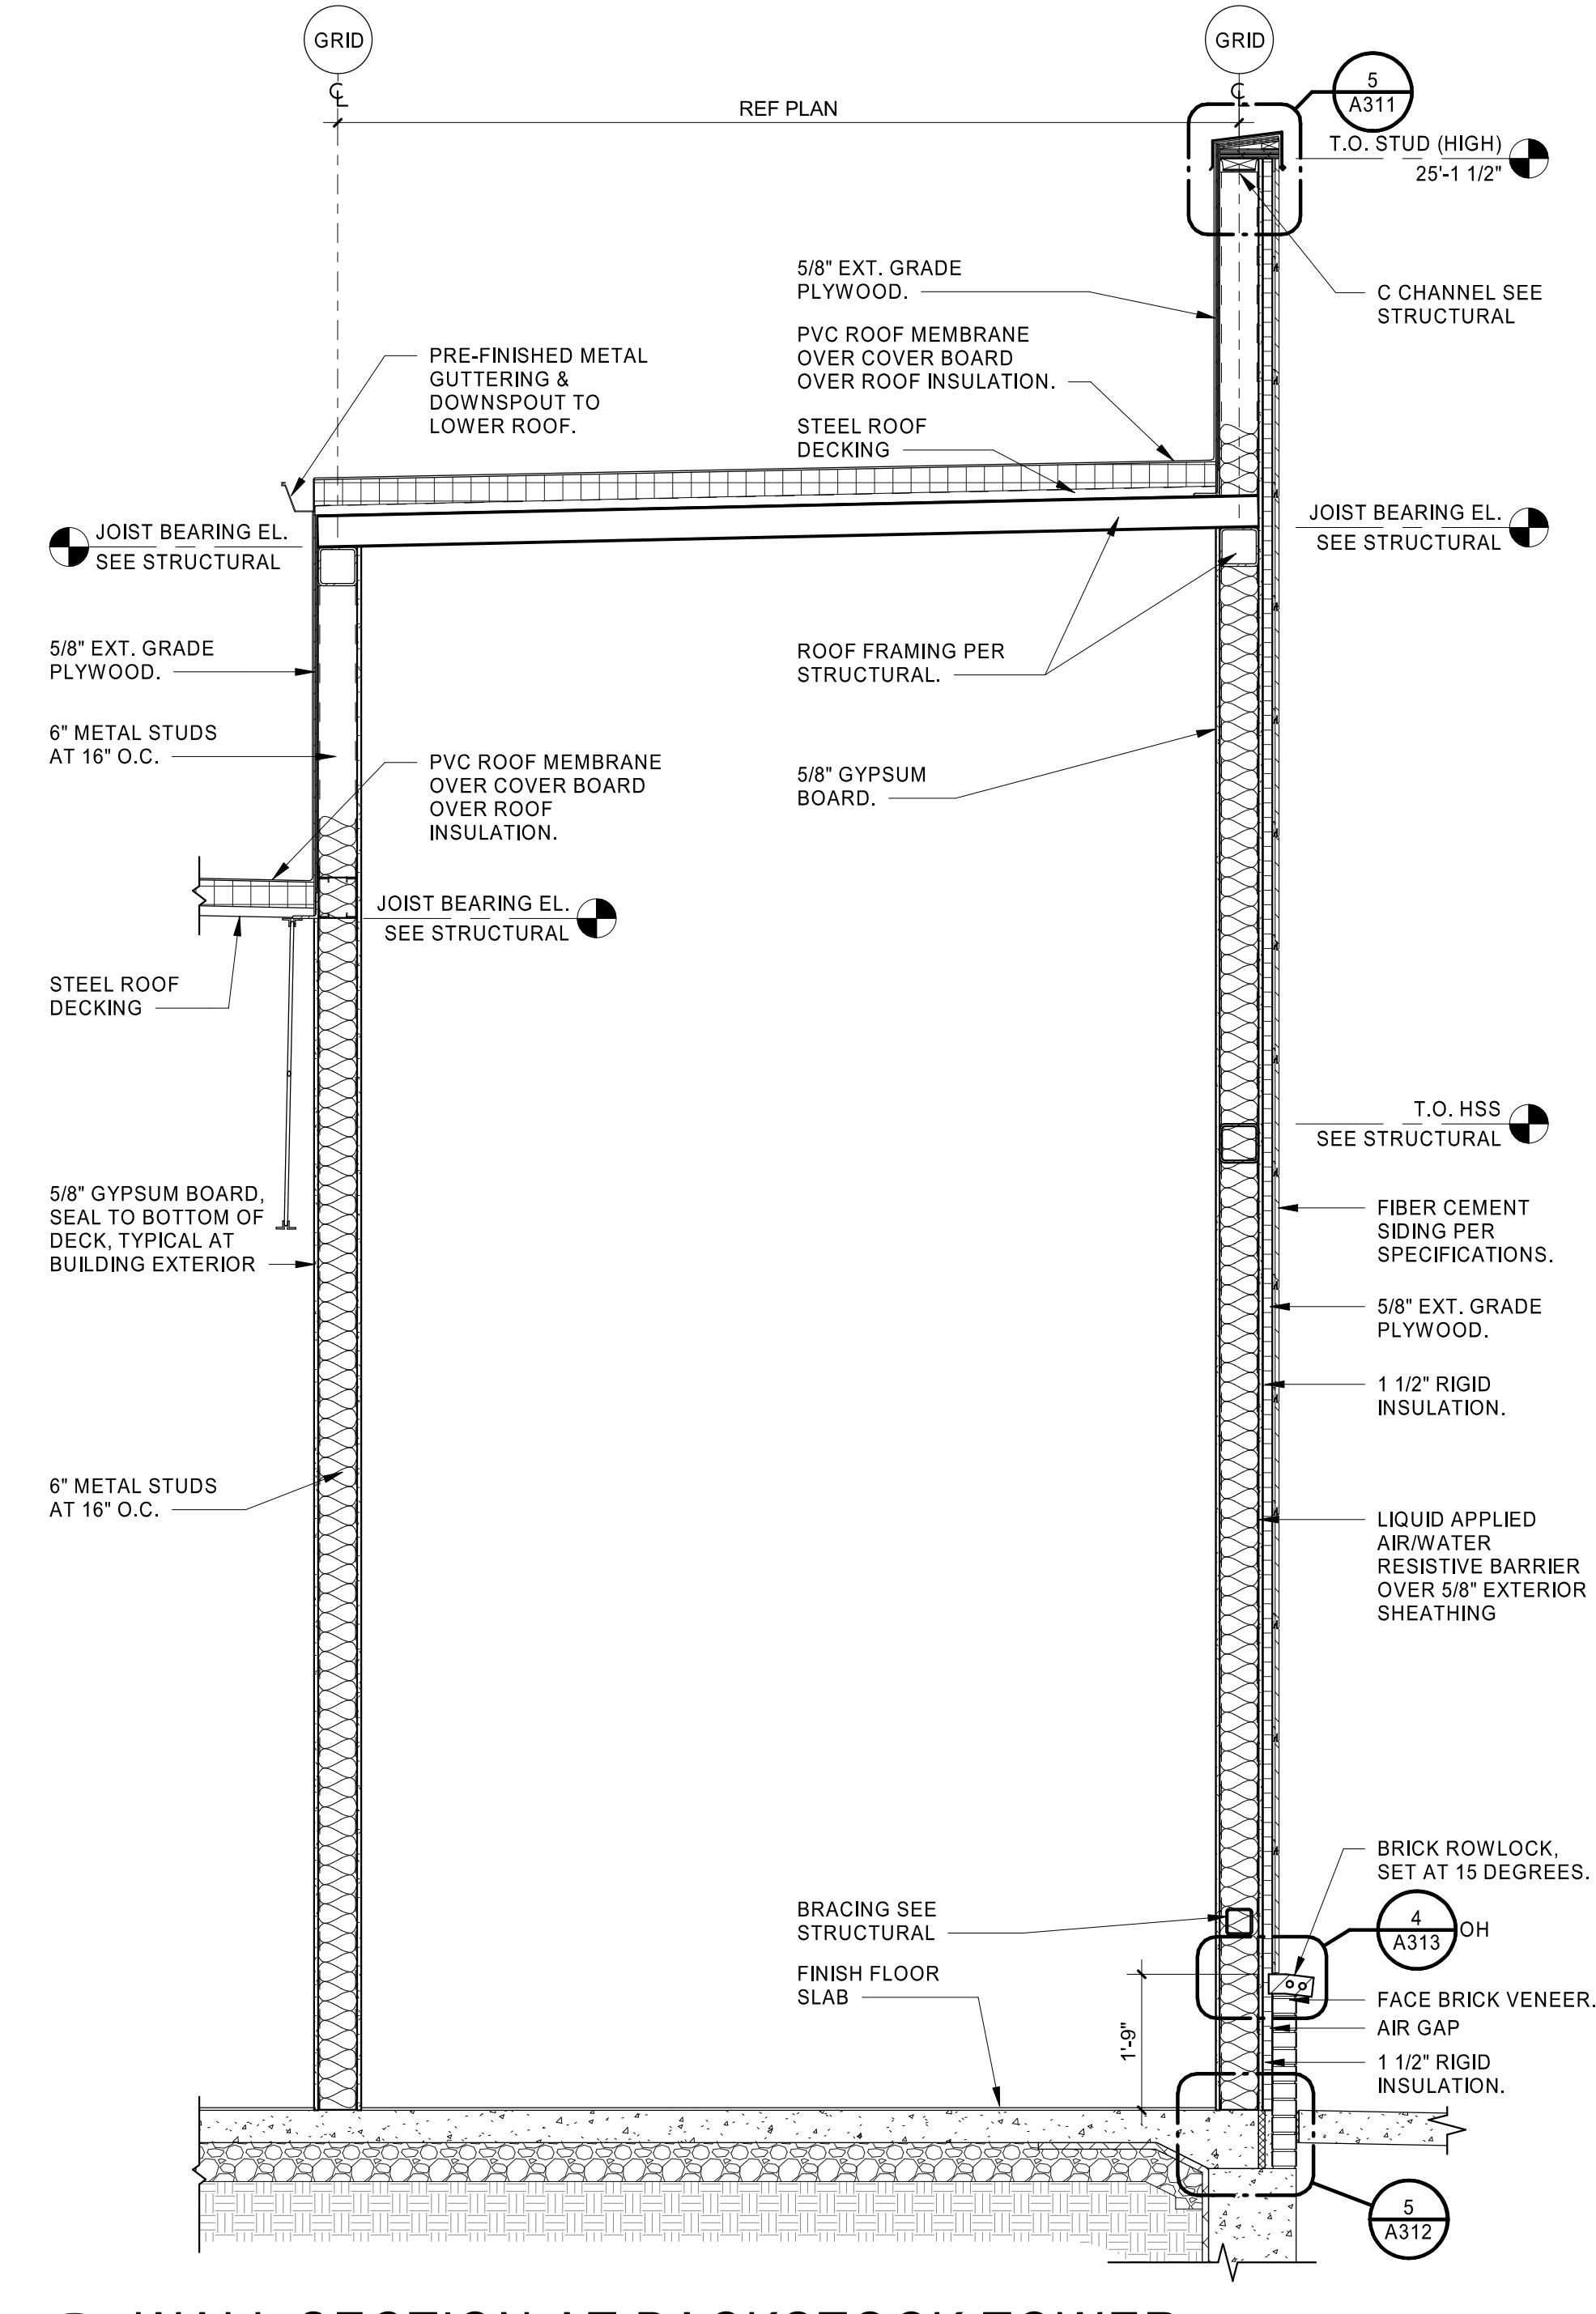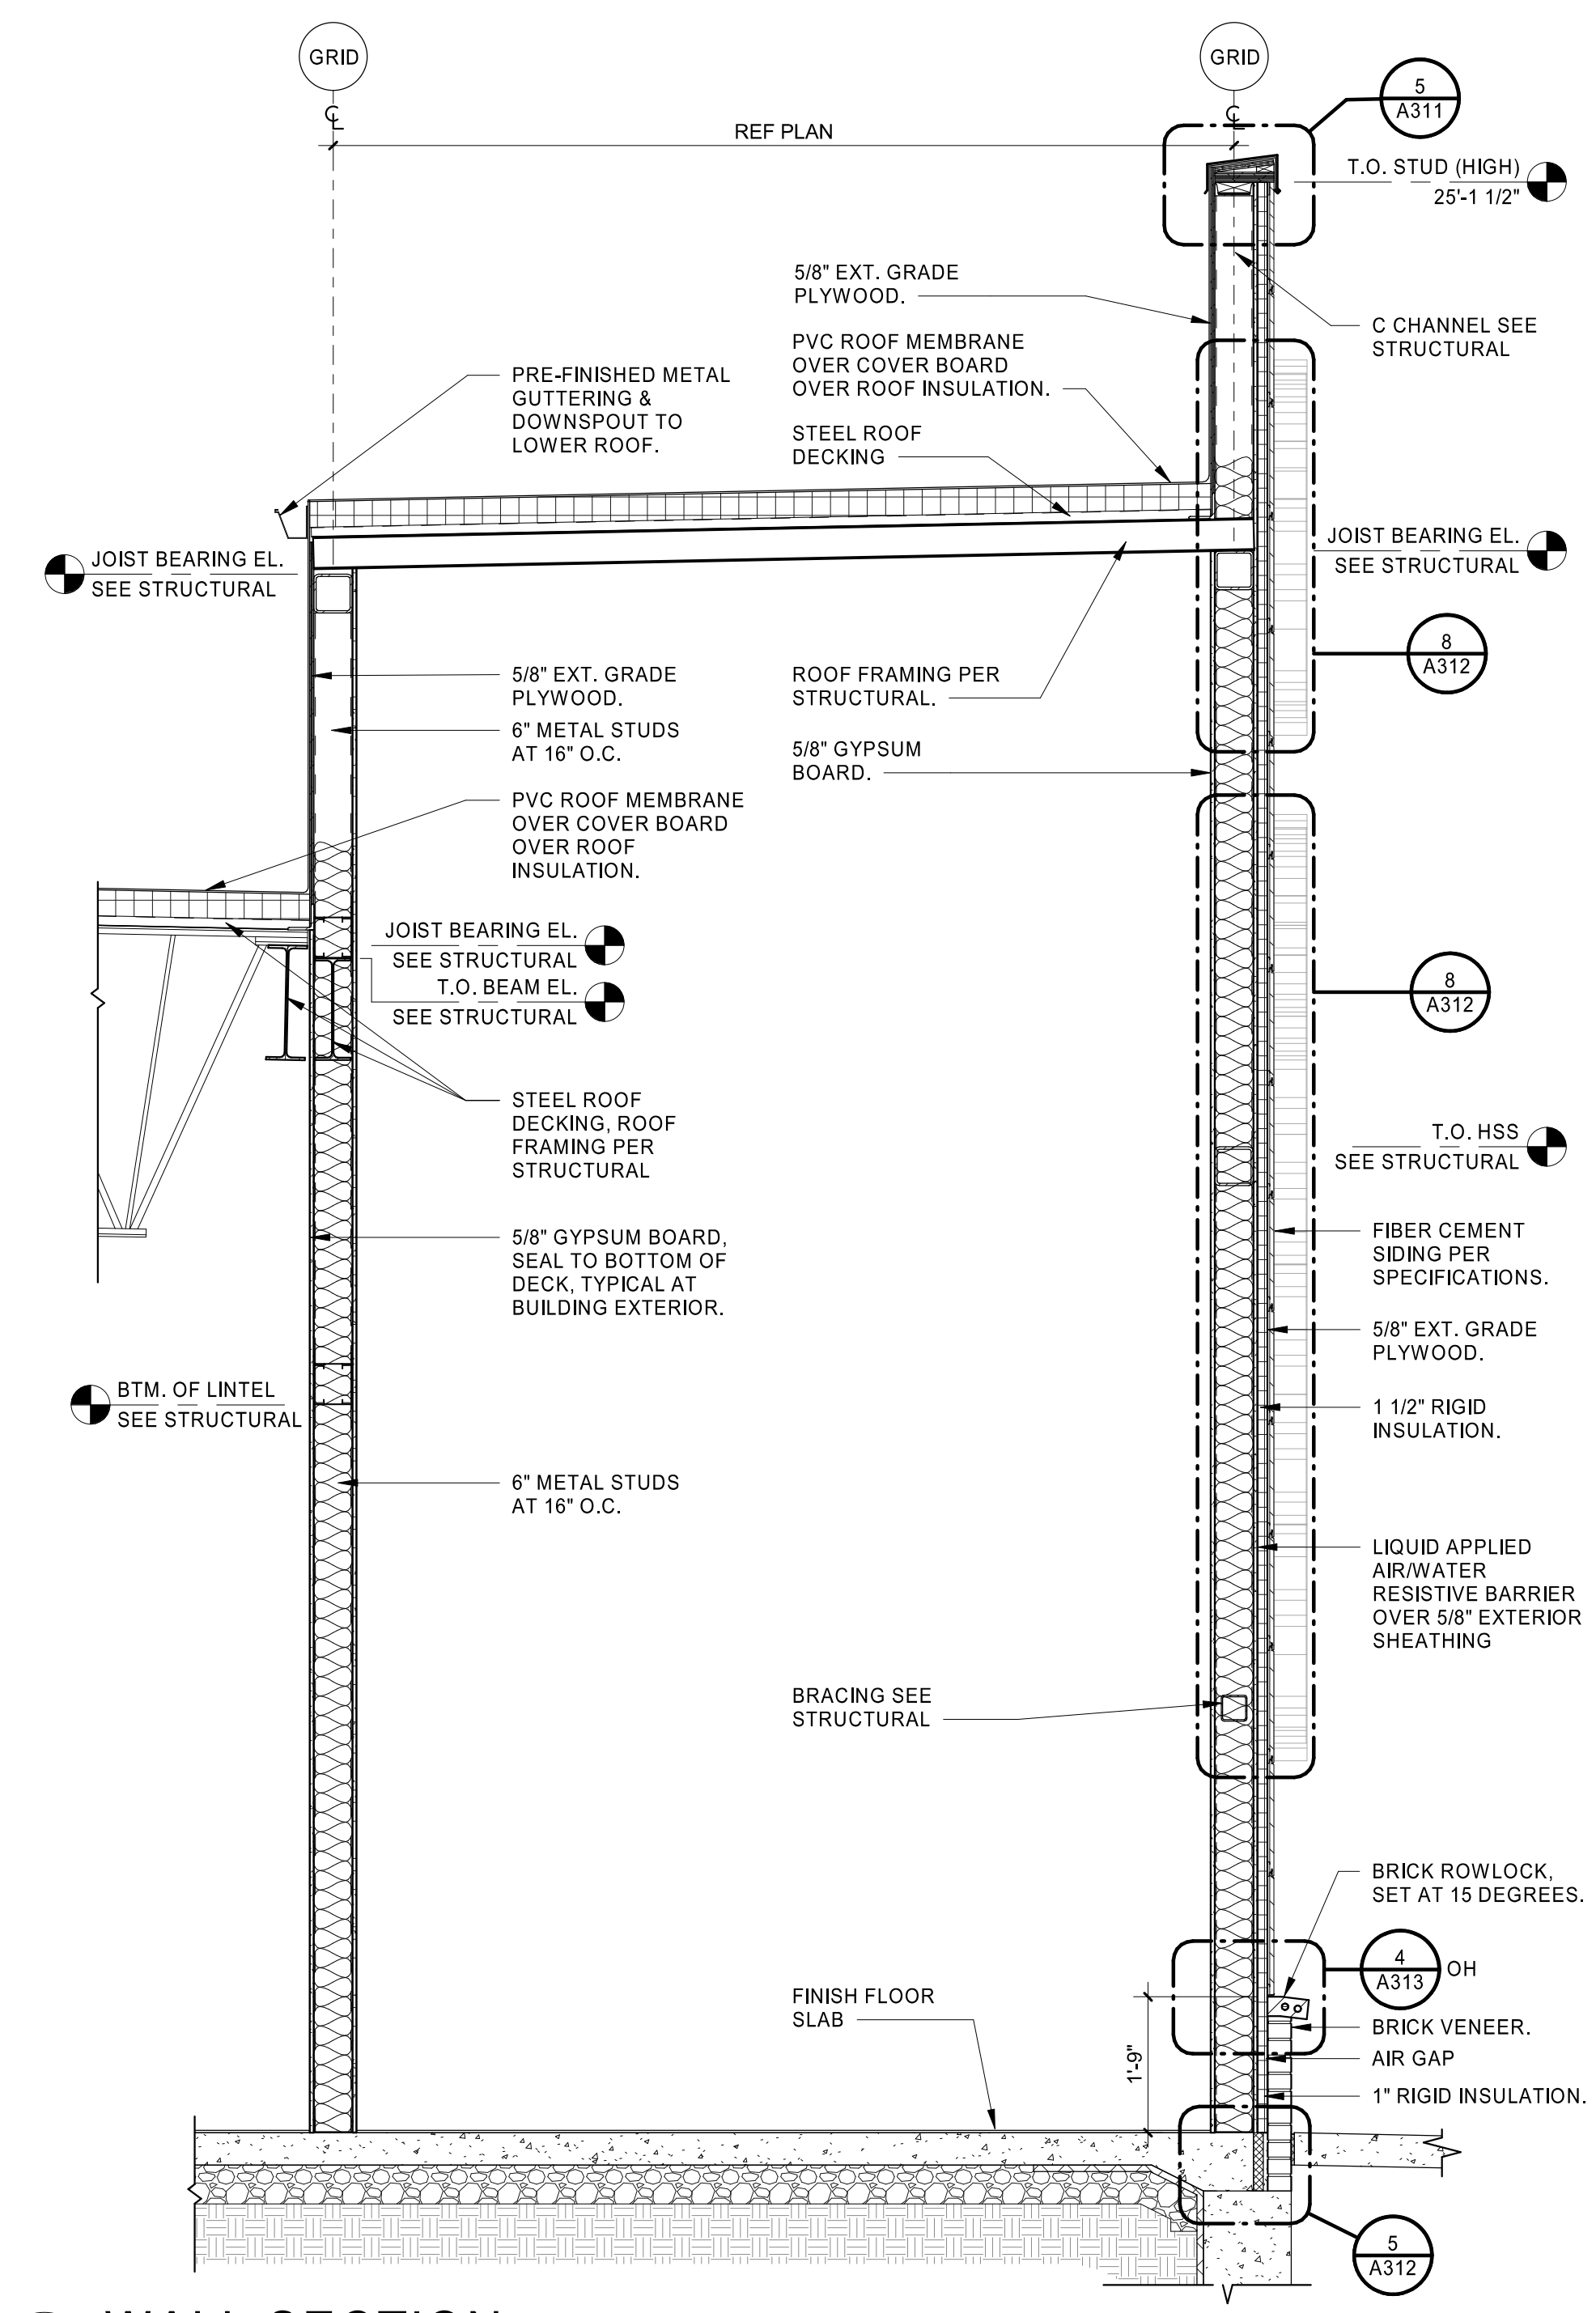

03/09/23 9:26:37 AM
 C:\Users\mfrancis\OneDrive\Documents\2023\Bent\Projects\Lowes_Nicholson_MS_ARCH_T1_180_01_HFA_Masonry\Project.rvt
 3/14/2023 9:26:37 AM WALL SECTIONS & DETAILS