
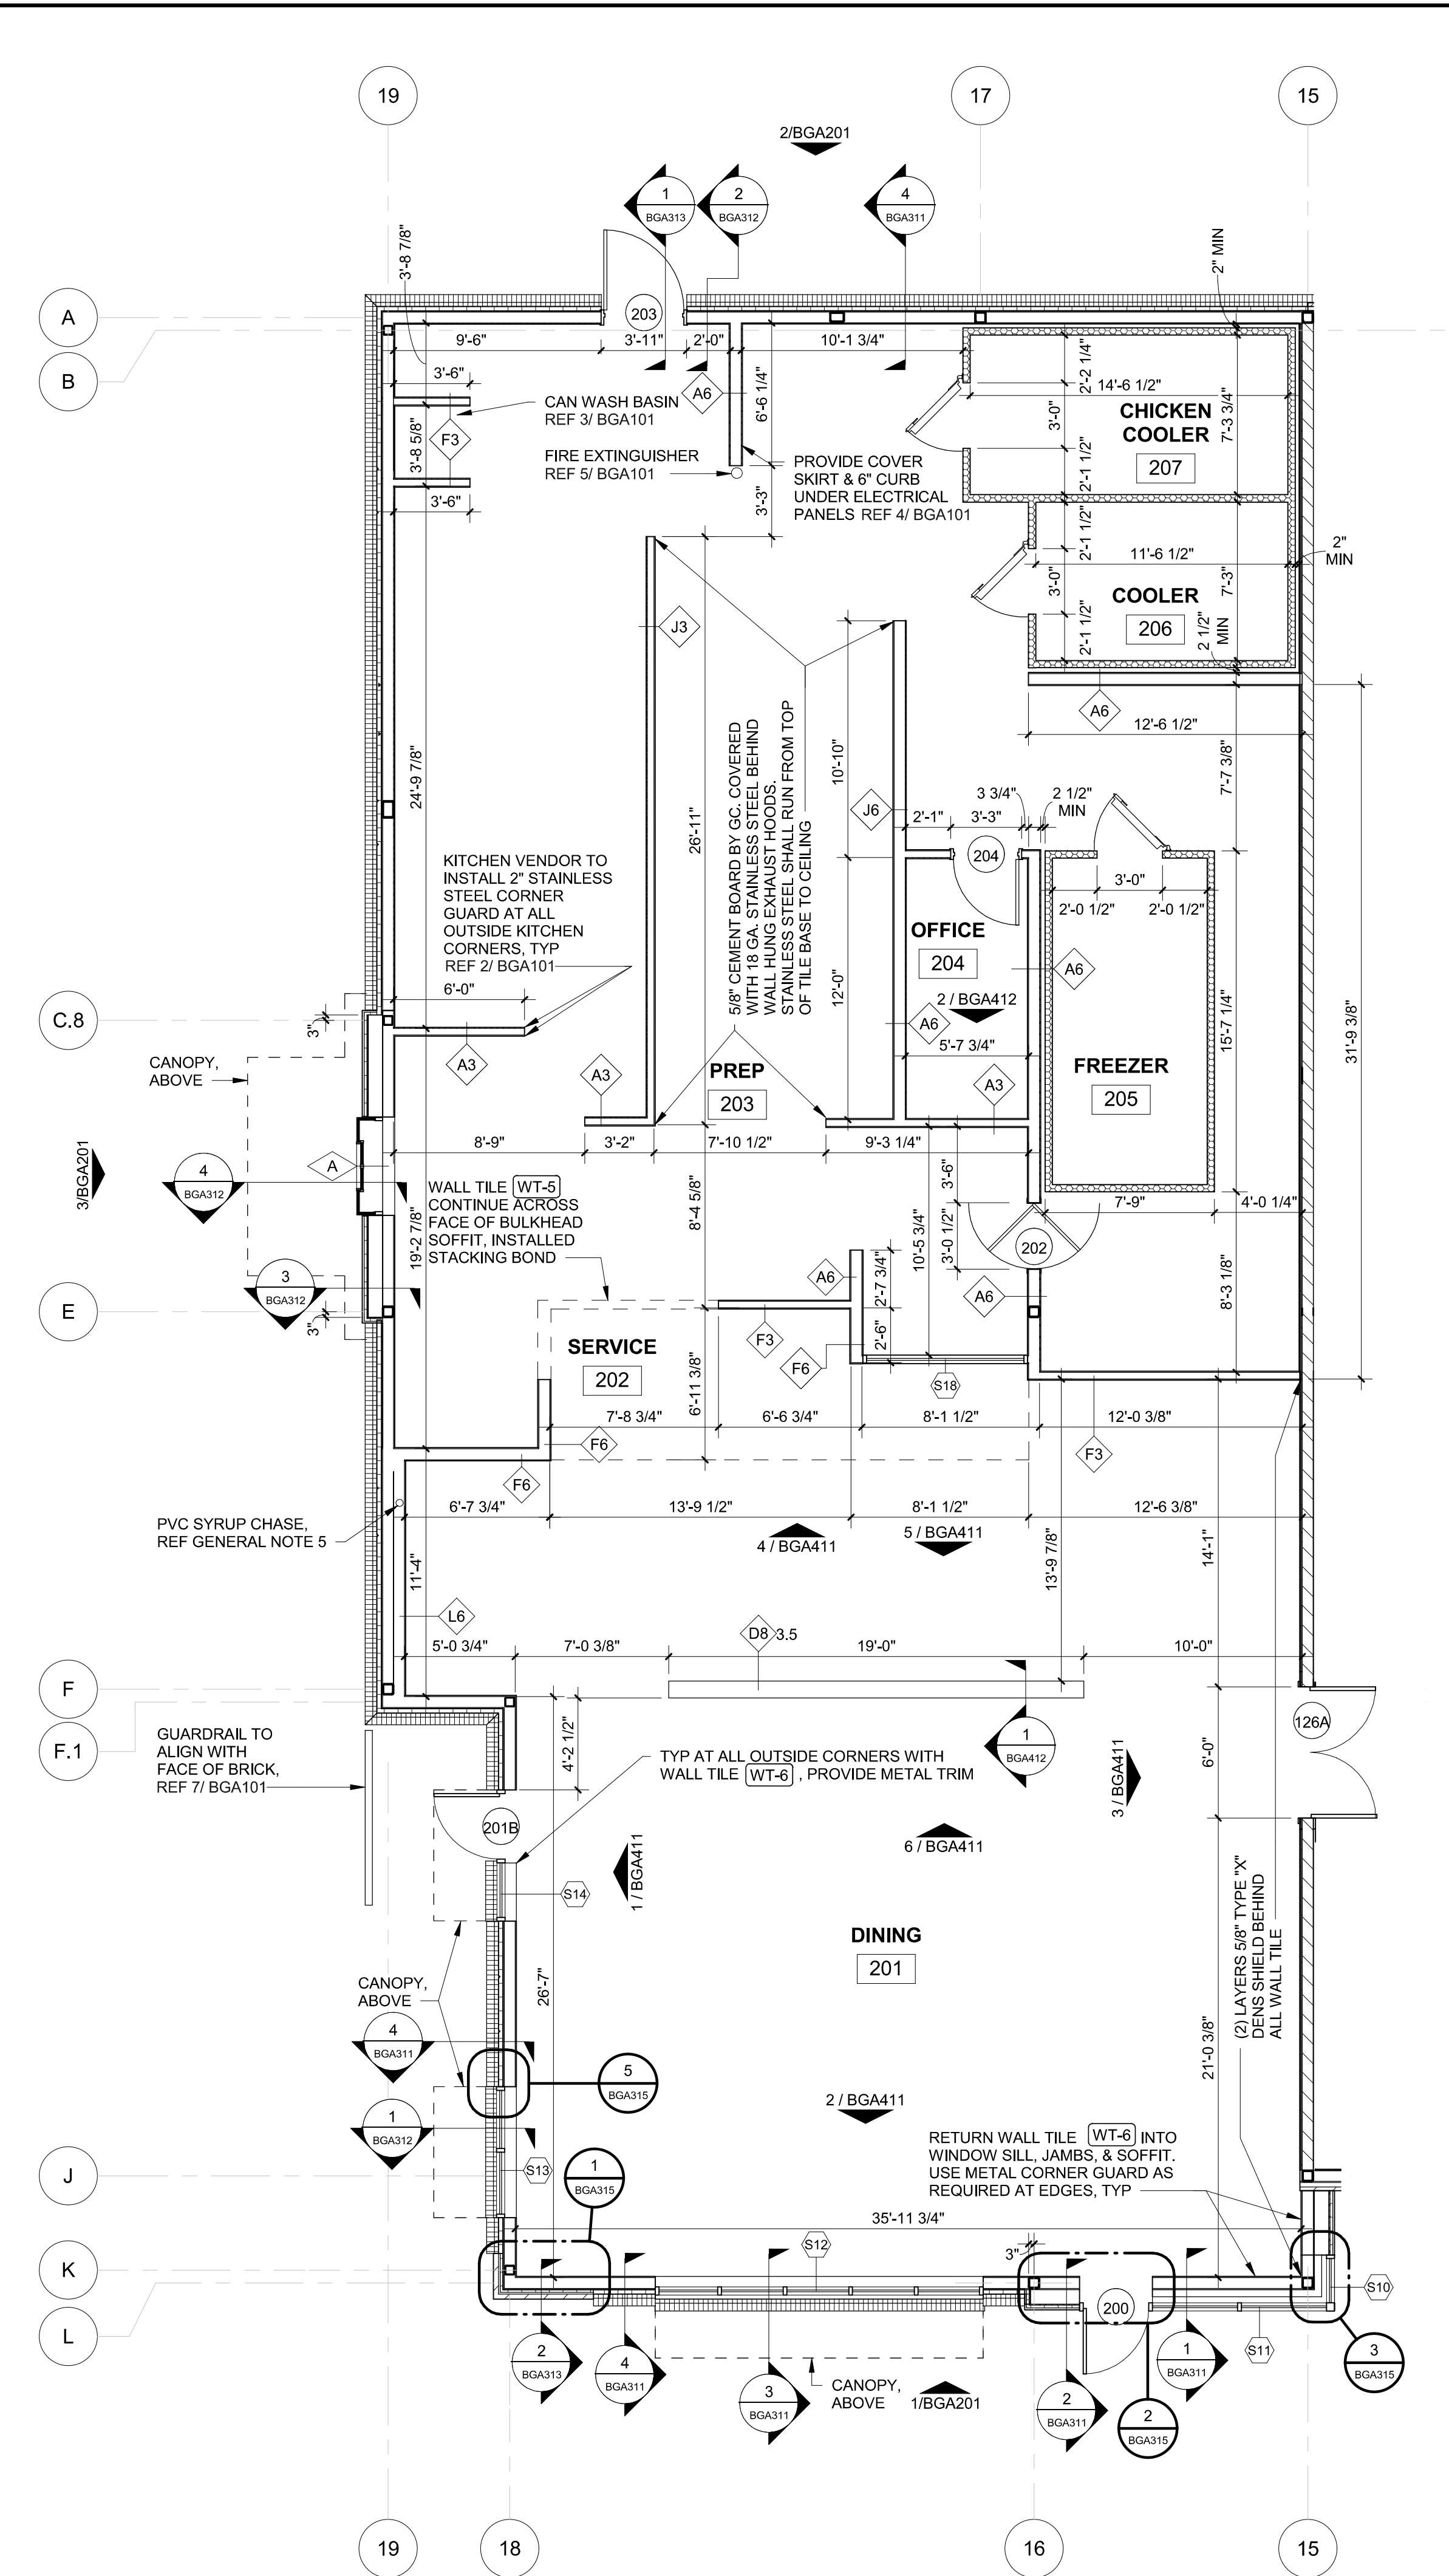
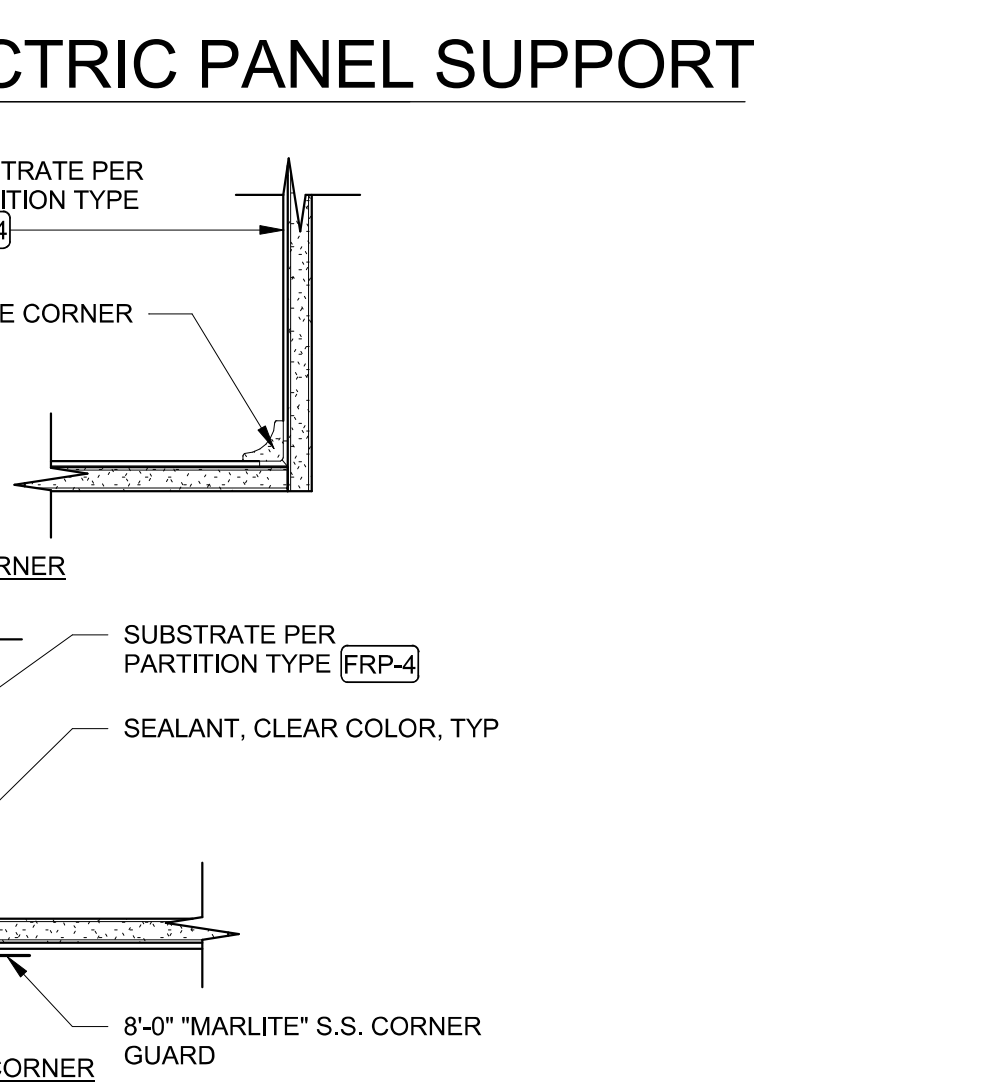
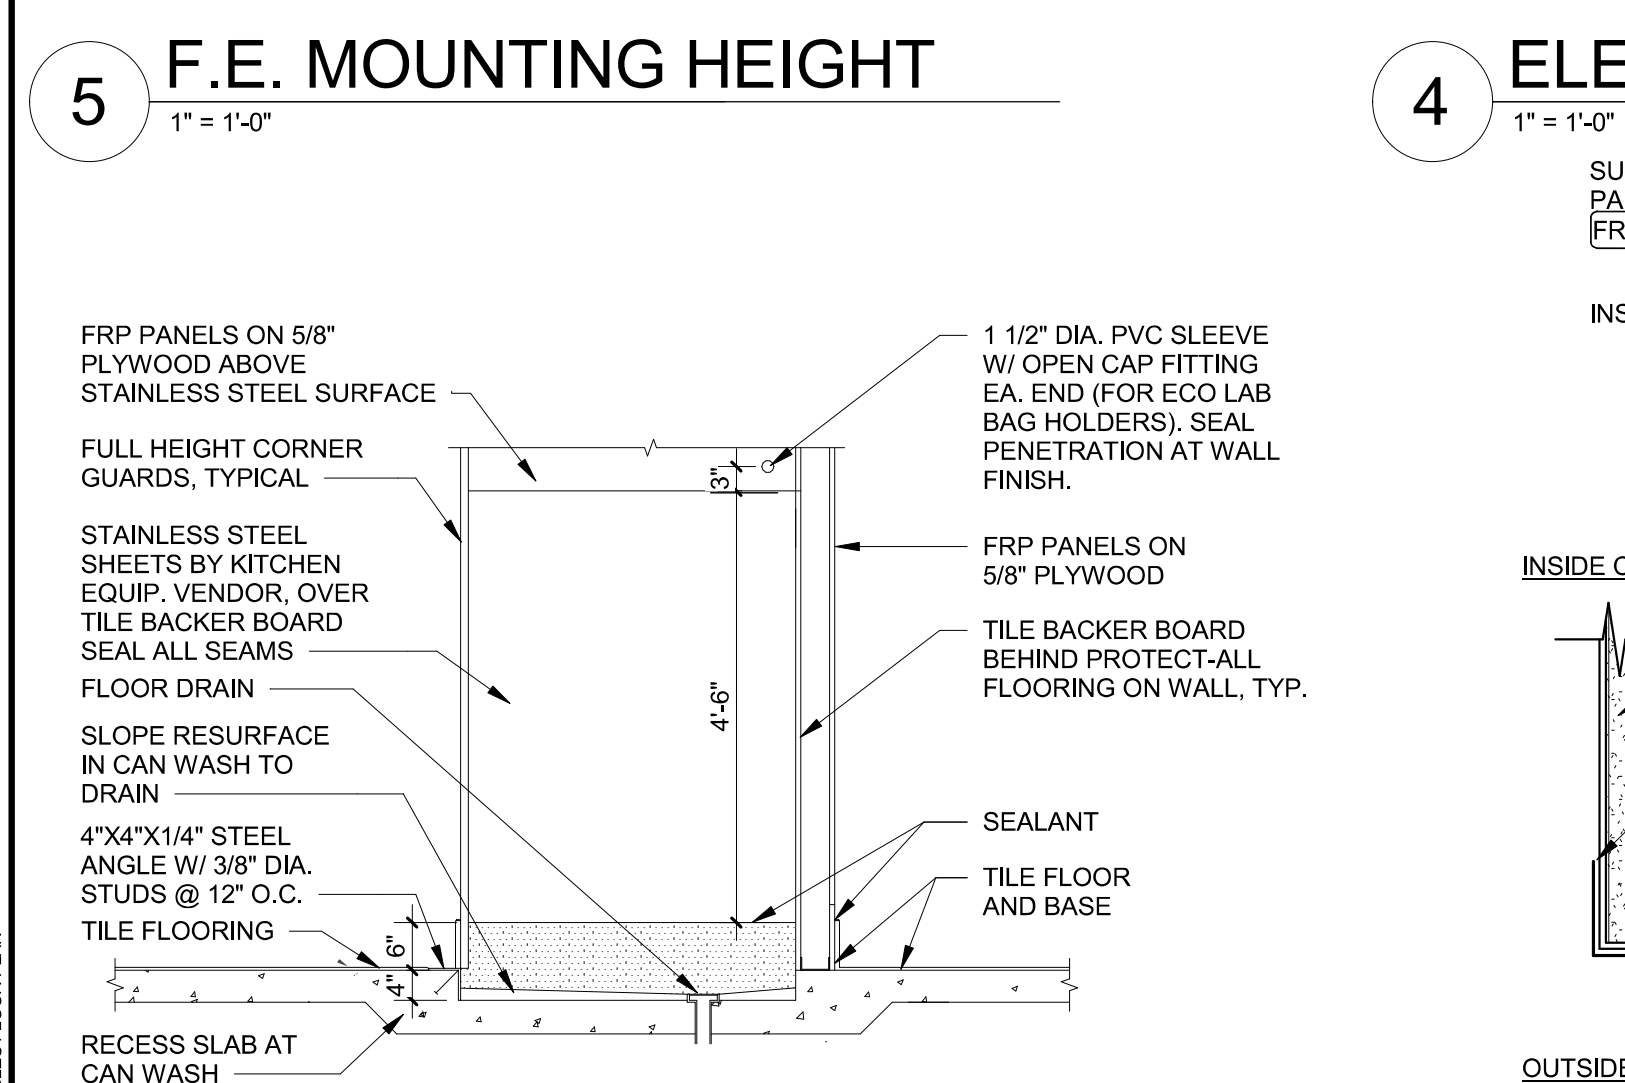
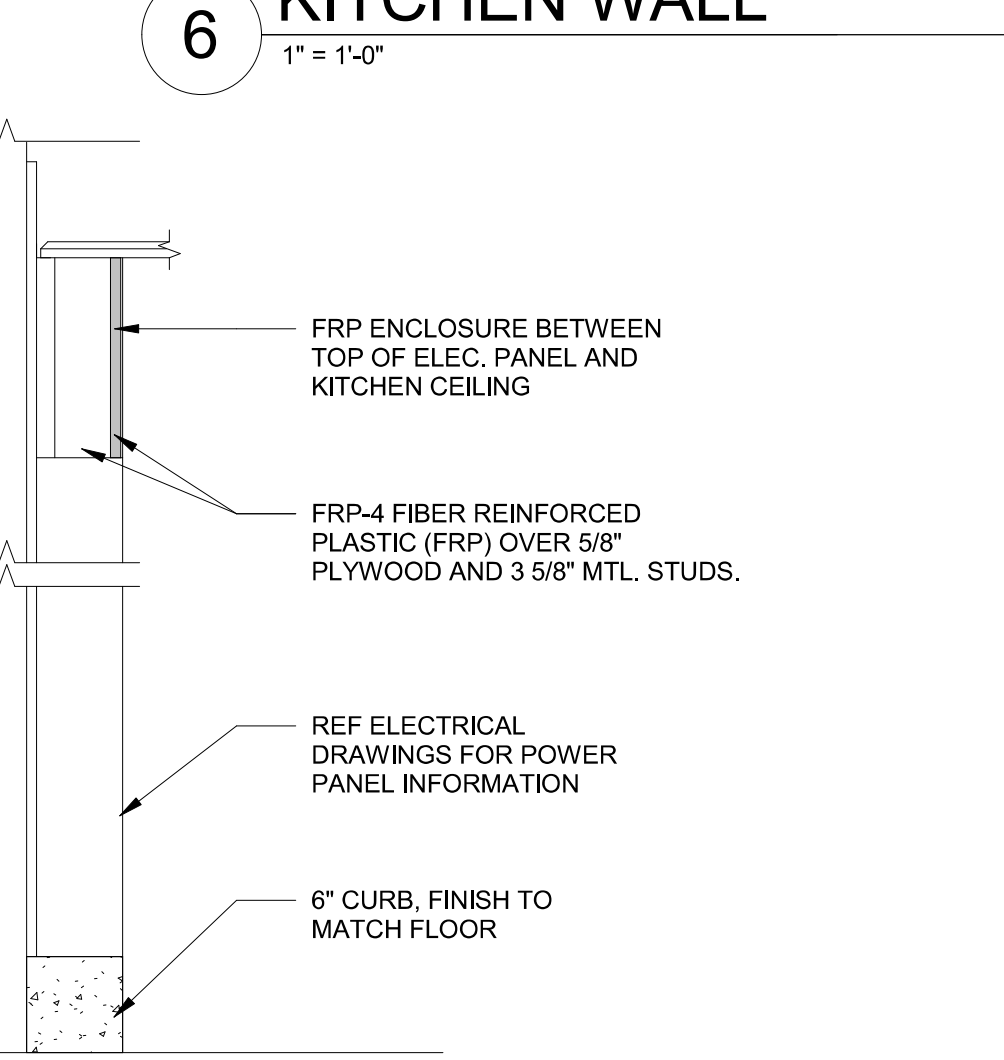
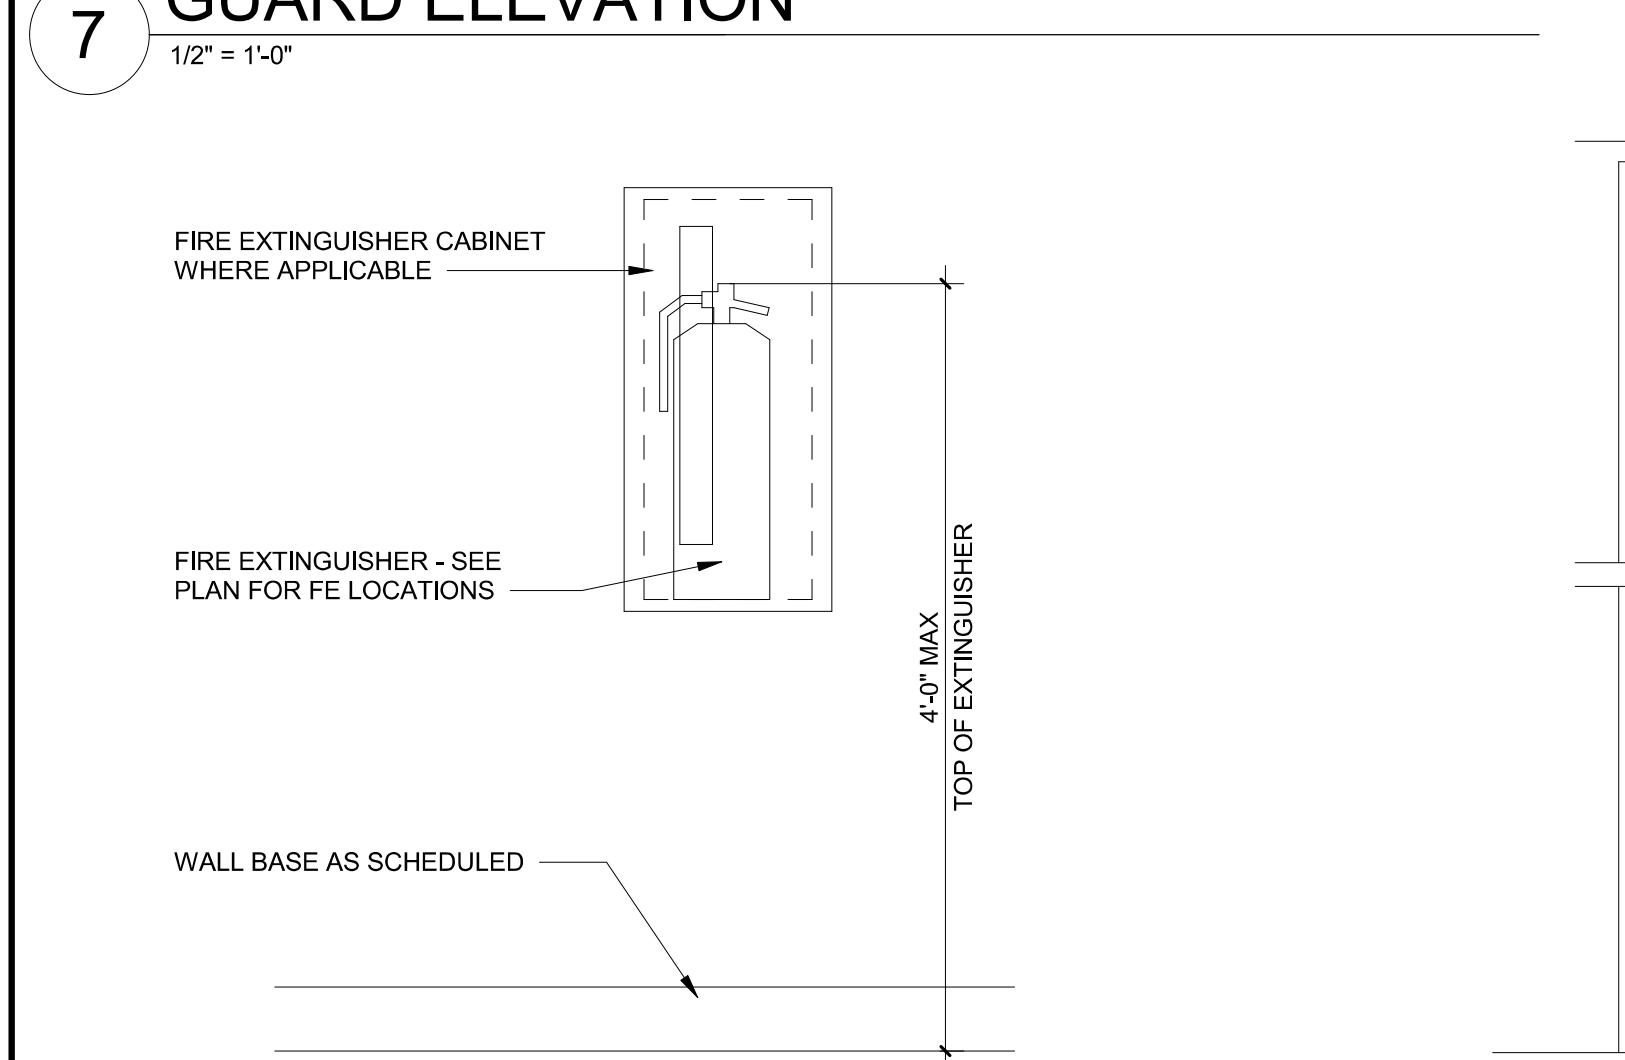
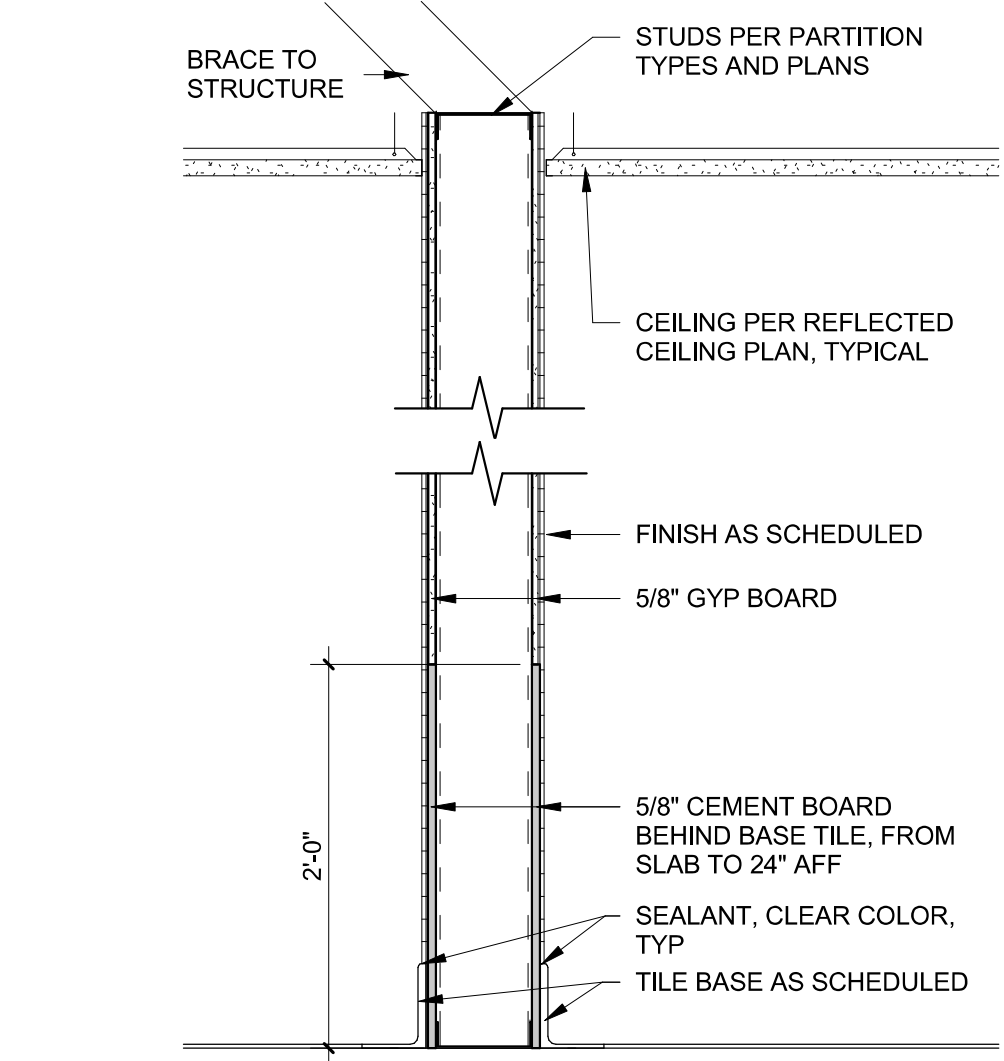


PARTITION LEGEND

LETTER INDICATES PARTITION TYPE	NUMBER INDICATES STUD HEIGHT (IN FEET). NO NUMBER INDICATES STUDS CONTINUE TO DECK.
REFERENCE SIDE	OPPOSITE SIDE
1 - 1 5/8" METAL STUD	2 - 2 1/2" METAL STUD
3 - 3 5/8" METAL STUD	6 - 6" METAL STUD
8 - 8" METAL STUD	
	NUMBER INDICATES STUD SIZE
	REFERENCE FLOOR PLAN FOR INSULATION PLACEMENT
	INDICATES STUD WALL X 20 GA AT 16" OC (NON RATED)
	INDICATES STUD WALL X 20 GA AT 16" OC (2 HOUR FIRE RESISTANCE RATED A.N.S.I. / UL U419) OR OTHER PER PARTITION TYPE LEGEND
	INDICATES STUD WALL WITH BLOCKING BETWEEN STUDS
	INDICATES FREEZER OR COOLER PANEL

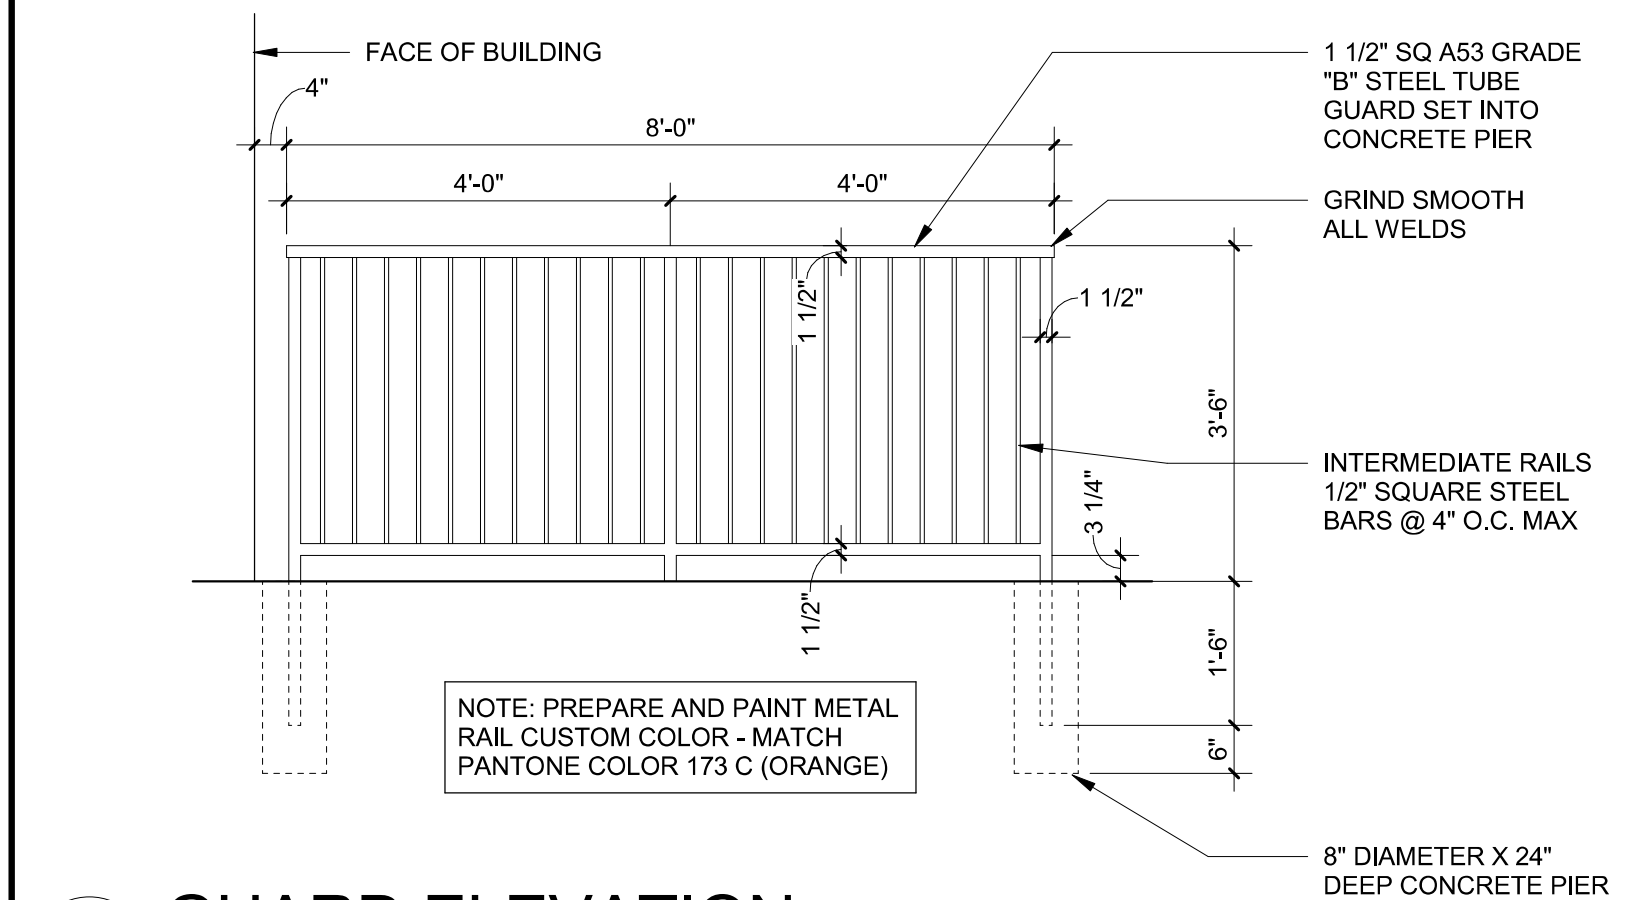

- ### GENERAL NOTES
- ALL EXTERIOR WALL DIMENSIONS TO EXTERIOR FACE OF STUD.
 - ALL EXTERIOR WALLS SHALL BE 6" MTL. x 18 GA. STUDS AT 16" O.C. ALL INTERIOR WALLS SHALL BE 20 GA. STUDS @ 16" O.C. UNLESS NOTED OTHERWISE.
 - ALL INTERIOR WALL DIMENSIONS TO FACE OF STUD.
 - PROVIDE 5/8" CEMENT BOARD FROM FLOOR TO 24" AFF TYP. ALL KITCHEN WALLS, UNO.
 - 4" DIA. PVC SLEEVE IN WALL FOR DRINK FOUNTAIN SYRUP LINES. STUB UP INTO ATTIC SPACE. BEND OUT OF WALL, BOTTOM 24" AFF.
 - PROVIDE STAINLESS STEEL CORNER CLOSURES @ BOTH ENDS OF WALL FOR COOLER/ FREEZER BOX.

PARTITION TYPES

REFERENCE SIDE	OPPOSITE SIDE
METAL STUDS	
5/8" GYP BD	
5/8" CEMENT BOARD	
METAL STUDS	
5/8" CEMENT BOARD	
METAL STUDS	
5/8" DENS SHIELD	
METAL STUDS	
5/8" DENS SHIELD	
METAL STUDS	
5/8" GYP BD	
5/8" CEMENT BOARD	
METAL STUDS	
5/8" GYP BD	
METAL STUDS	
5/8" GYP BD	
METAL STUDS	
5/8" DENS SHIELD	
METAL STUDS	
(2) 5/8" TYP "X" GYP BD	
METAL STUDS	

2HR FIRE RESISTANCE RATED ASSEMBLY A.N.S.I. / UL U411

HFA
HARRISON FRENCH & ASSOCIATES, P.L.L.C.
1705 S. Walton Blvd., Suite 3
Bentonville, Arkansas 72712
www.hfa-ac.com
t 479.273.7780

STIPULATION FOR REUSE: THIS DRAWING HAS BEEN PREPARED FOR USE ON A SPECIFIC PROJECT AT THE LOCATION AND DATE SHOWN HEREON. IT IS THE PROPERTY OF HARRISON FRENCH & ASSOCIATES, P.L.L.C. AND IS NOT TO BE REPRODUCED, COPIED, OR TRANSMITTED IN ANY FORM OR BY ANY MEANS, ELECTRONIC OR MECHANICAL, WITHOUT THE WRITTEN PERMISSION OF HARRISON FRENCH & ASSOCIATES, P.L.L.C. ANY REUSE OF THIS DRAWING FOR ANY OTHER PROJECT OR AT ANY OTHER LOCATION WITHOUT THE WRITTEN PERMISSION OF HARRISON FRENCH & ASSOCIATES, P.L.L.C. IS STRICTLY PROHIBITED. THE USER OF THIS DRAWING SHALL BE RESPONSIBLE FOR OBTAINING ALL NECESSARY PERMITS AND APPROVALS FROM THE APPROPRIATE AGENCIES AND AUTHORITIES. HARRISON FRENCH & ASSOCIATES, P.L.L.C. SHALL NOT BE LIABLE FOR ANY DAMAGES, LOSSES, OR INJURIES, INCLUDING REASONABLE ATTORNEY'S FEES, ARISING OUT OF OR FROM THE USE OF THIS DRAWING.

Loves
STORE NUMBER: 860
I-59, EXIT 1
NICHOLSON, MS 39466
JOB NUMBER: 03-23-30039

ISSUE BLOCK

NO.	DATE	DESCRIPTION

CHECKED BY: MAP
DRAWN BY: ASE
DOCUMENT DATE: 02/06/23
PROTO: BOJANGLES
PROTO CYCLE: Q4 - 2022

REGISTERED ARCHITECT
BOGUE L. EBBRECHT
4925
Bogues Louisiana
STATE OF LOUISIANA
Bogues Louis Ebbrecht
4925
Bogues Louisiana
Bogues Louis Ebbrecht
4925
Bogues Louisiana
Bogues Louis Ebbrecht
4925
Bogues Louisiana

BOJANGLES FLOOR PLAN

NO.	DATE	DESCRIPTION

SHEET:
BGA101