

STIPULATION FOR REUSE
THIS DRAWING IS PREPARED FOR
USE ON A SPECIFIC SITE AT
CONTINGENTLY WITH ITS ISSUE
DATE. IT IS NOT TO BE REUSED
FOR ANY OTHER PROJECT OR
PRODUCT SITE OR AT A LATER TIME
WITHOUT THE WRITTEN CONSENT
OF HARRISON FRENCH AND ASSOCIATES,
P.L.L.C. OR ANY OTHER PROJECT
ENGINEER, ARCHITECT, OR ENGINEER.
REUSE ON ANY OTHER PROJECT
WITHOUT THE WRITTEN CONSENT OF
THE LAW.

Loves
STORE NUMBER: 860
I-59, EXIT 1
NICHOLSON, MS 39466
JOB NUMBER: 03-23-30089





ISSUE BLOCK

CHECKED BY: MAP
DRAWN BY: ASE
DOCUMENT DATE: 02/06/23
PROTO: BOJANGLES
PROTO CYCLE: Q4 - 2022

REGISTERED ARCHITECT
BOGUE L. EBBRECHT
4925
Bogue Louis Ebbrecht
1556 23-0070


INTERIOR
DETAILS

SHEET:
BGA412

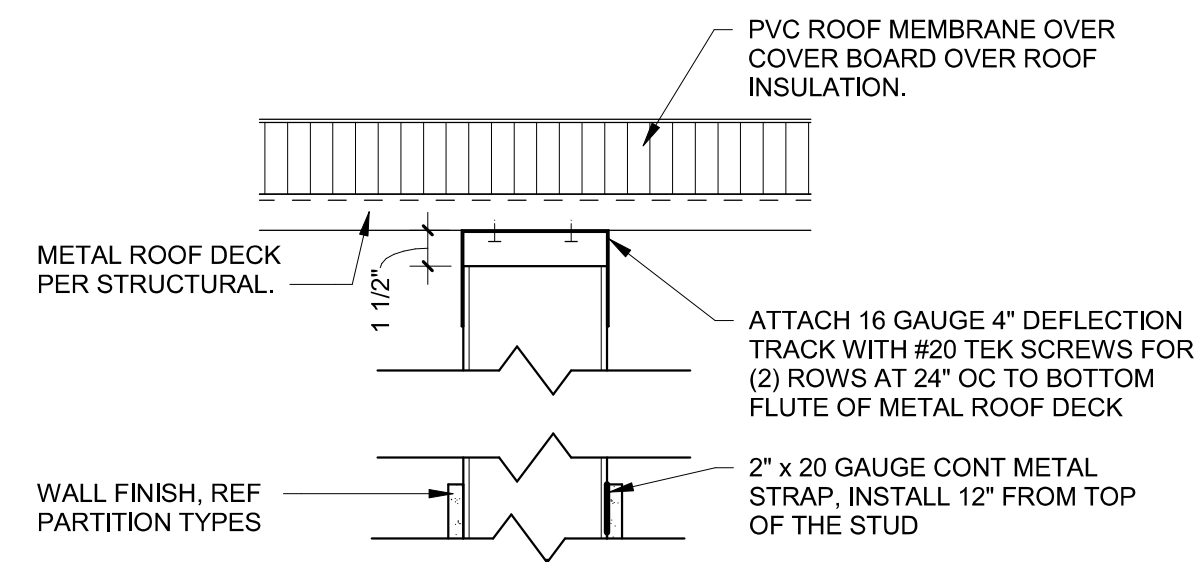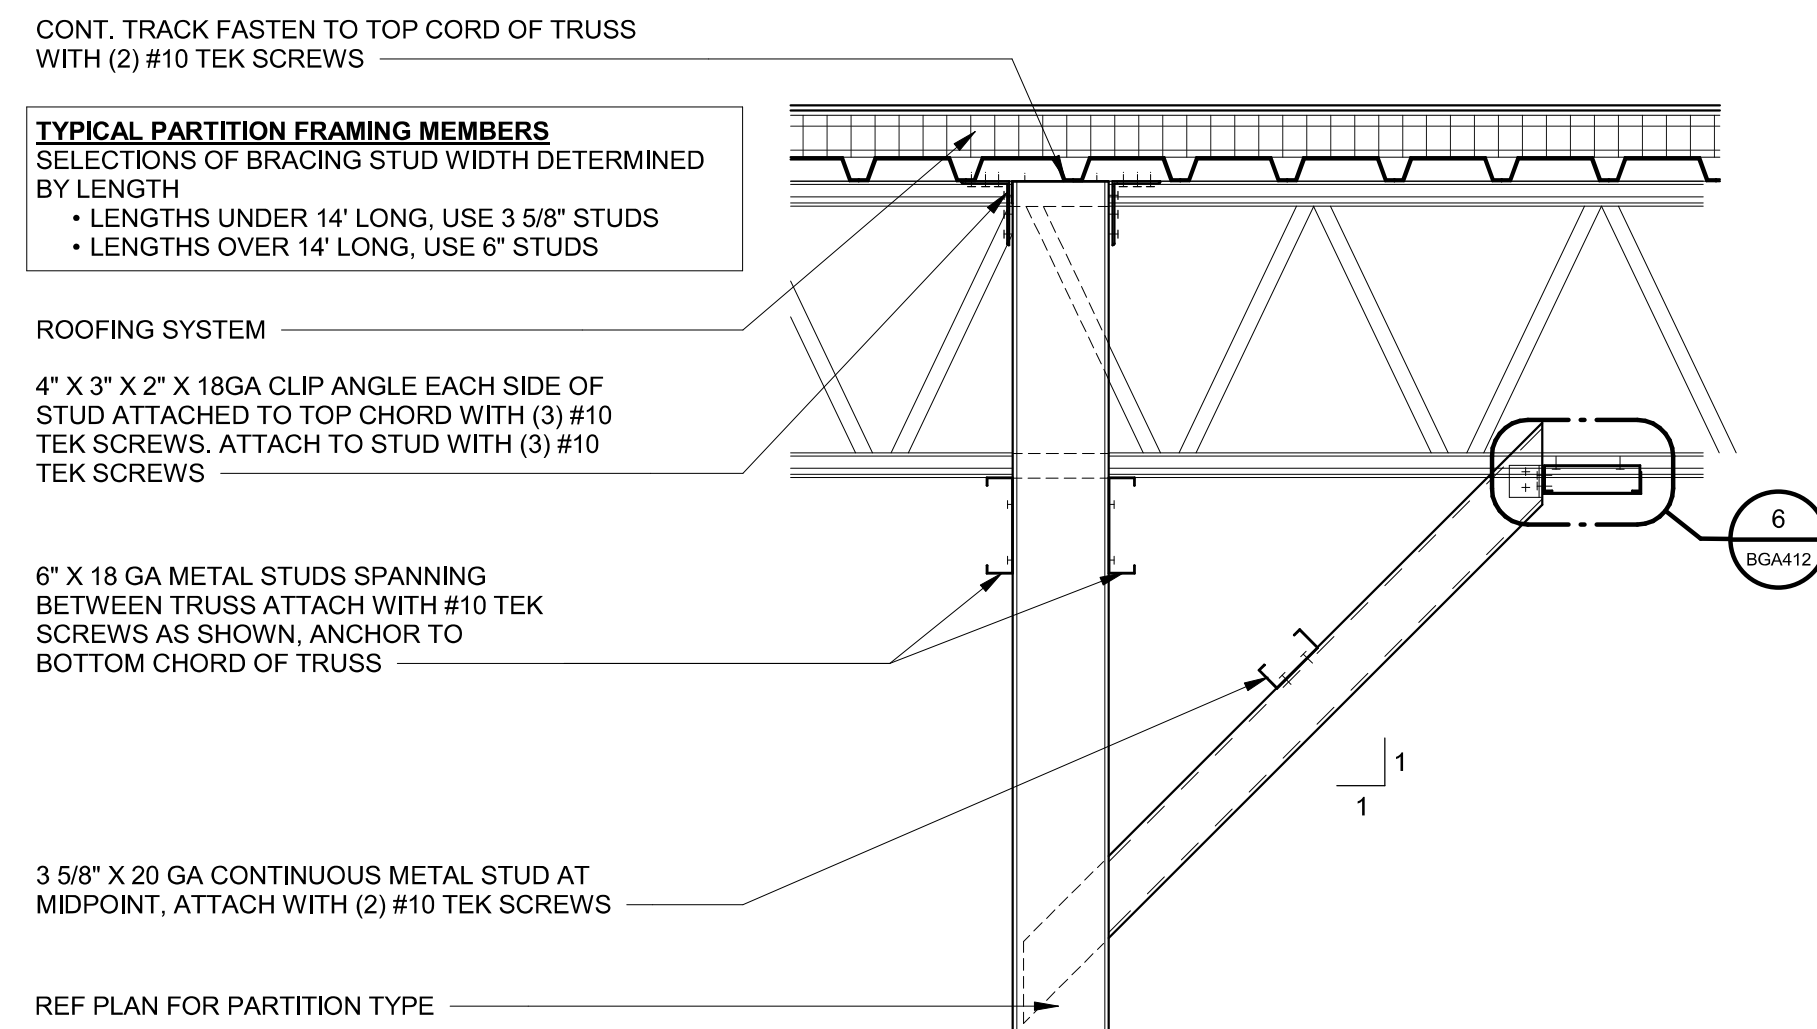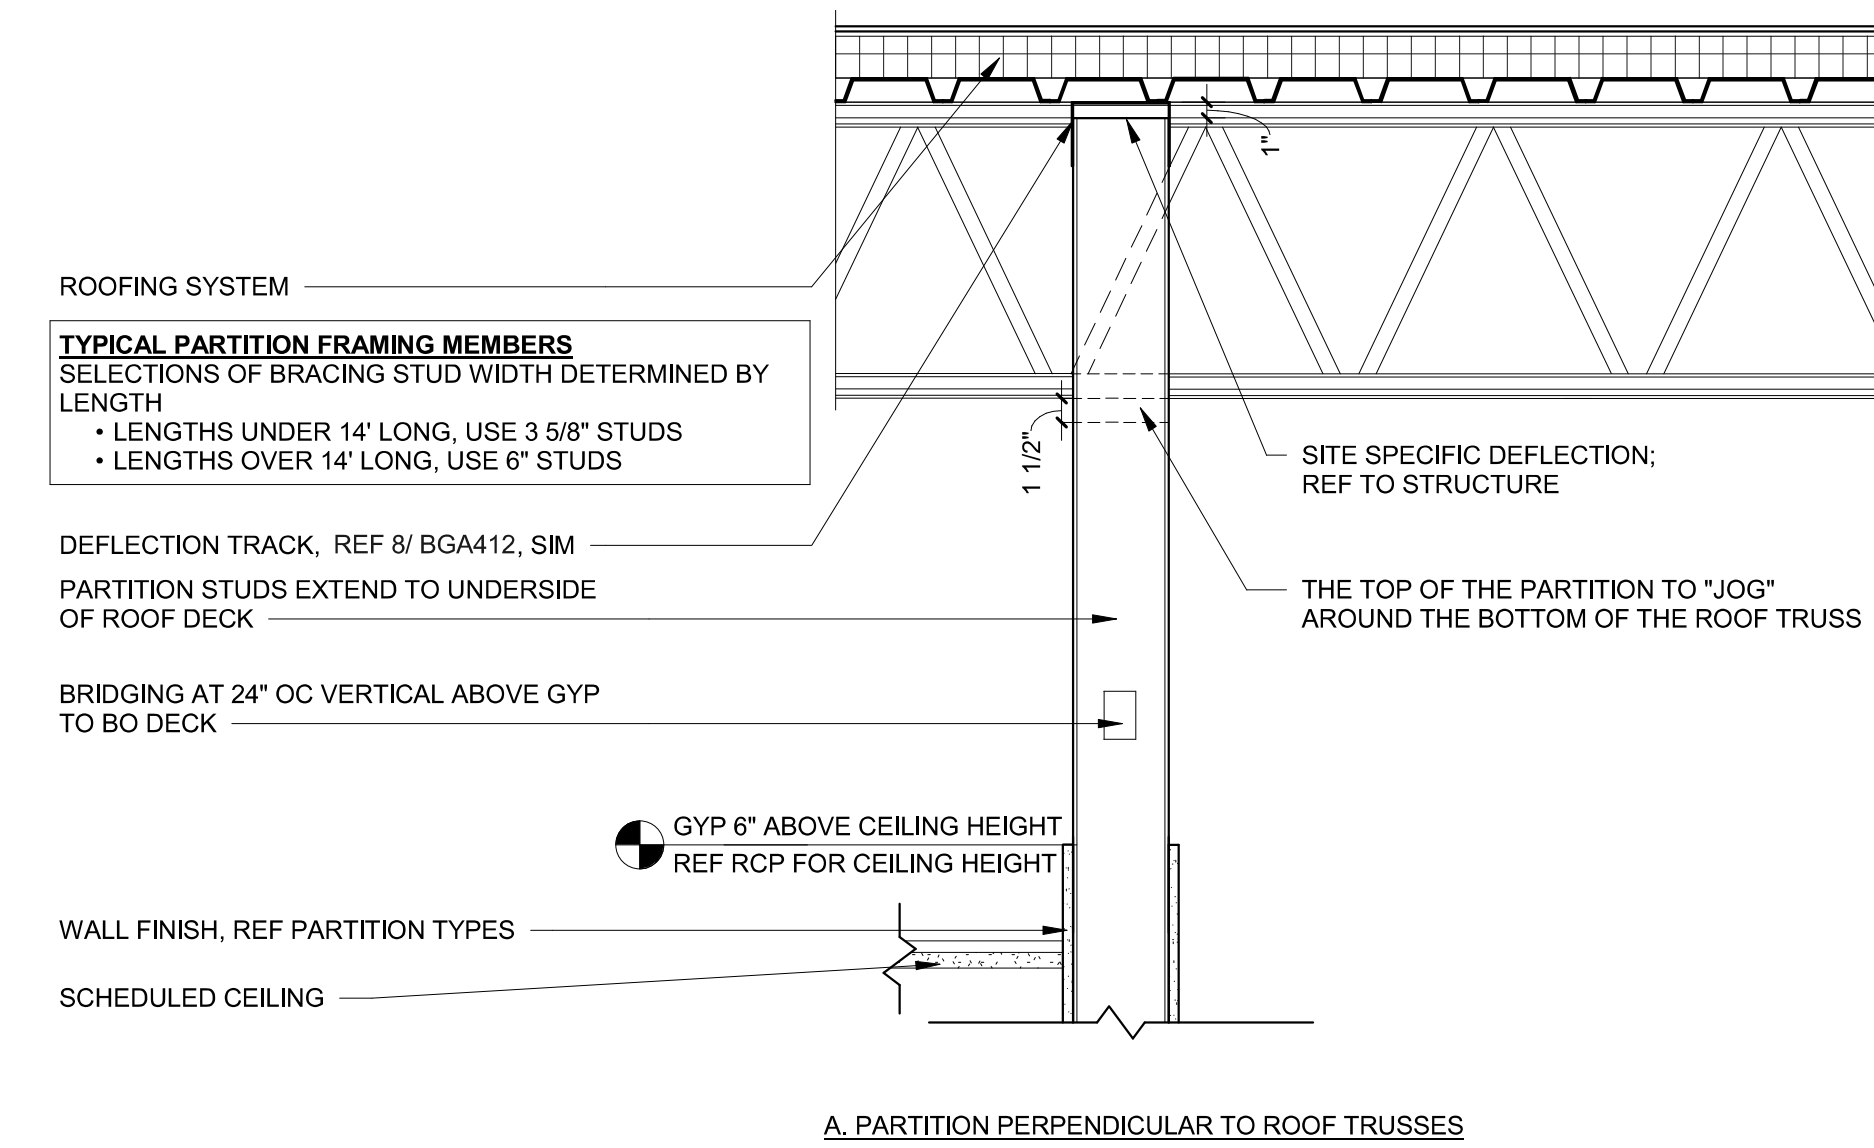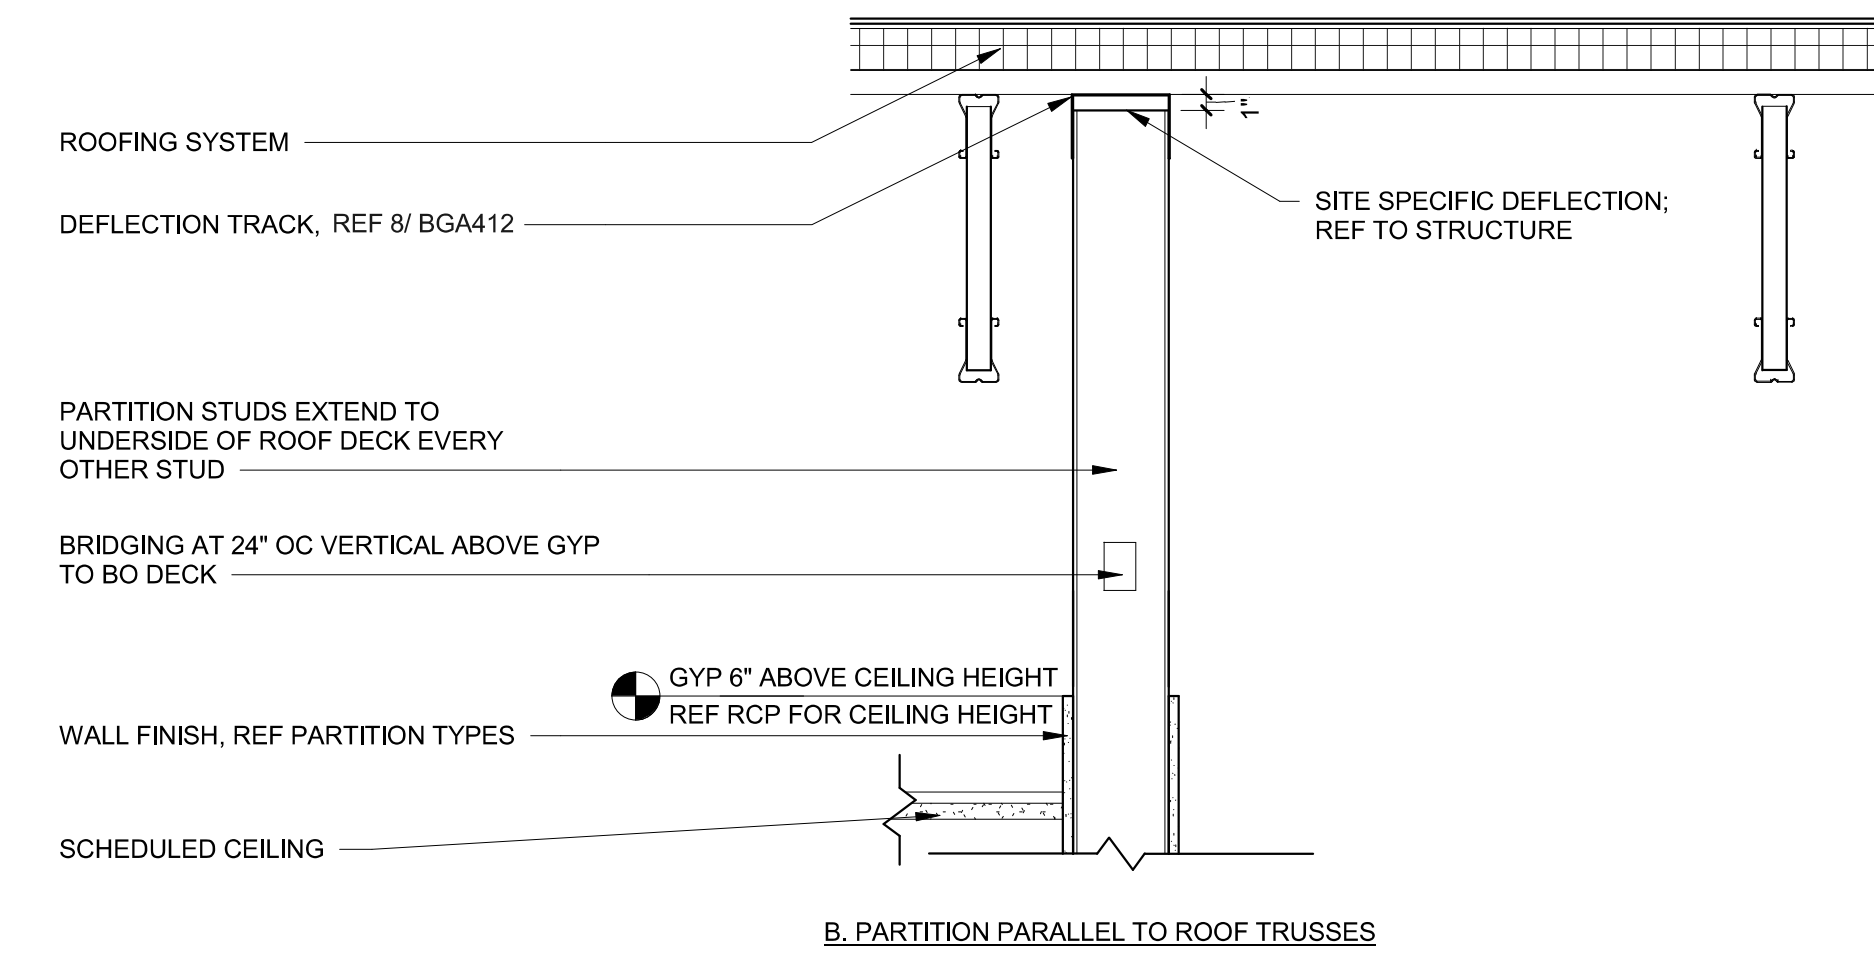


8 DEFLECTION TRACK DETAIL
1 1/2" = 1'-0"

7 FLOOR SUPPORTED WALL AND BRACING DETAIL
1" = 1'-0"

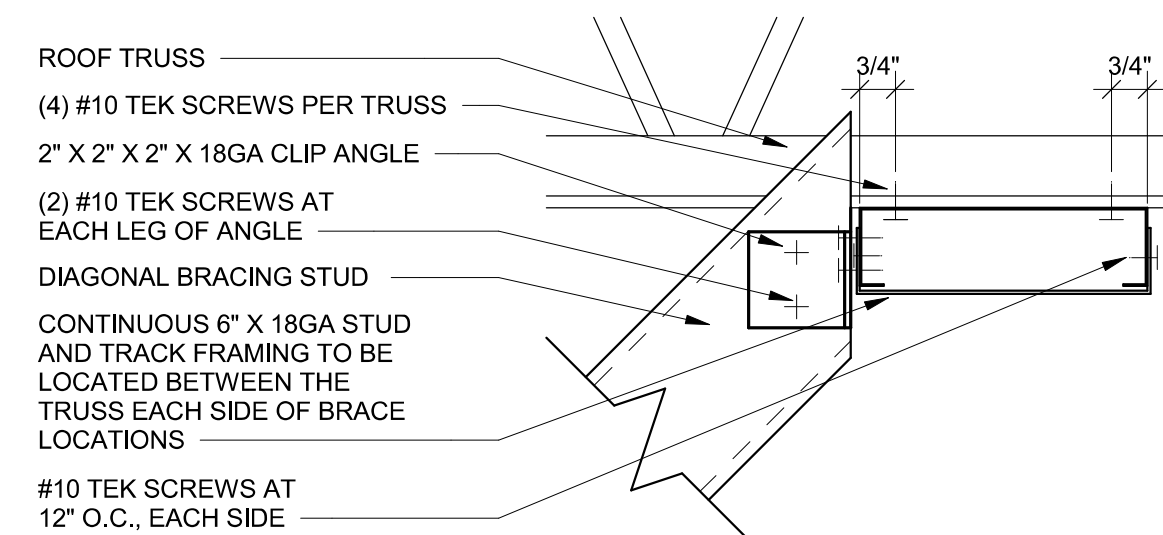


6 DIAGONAL BRACE TO TRUSS CONNECTION DETAIL
3" = 1'-0"


5 FLOOR SUPPORTED SUPPORTED AND BRACING HEAD DETAIL
1" = 1'-0"

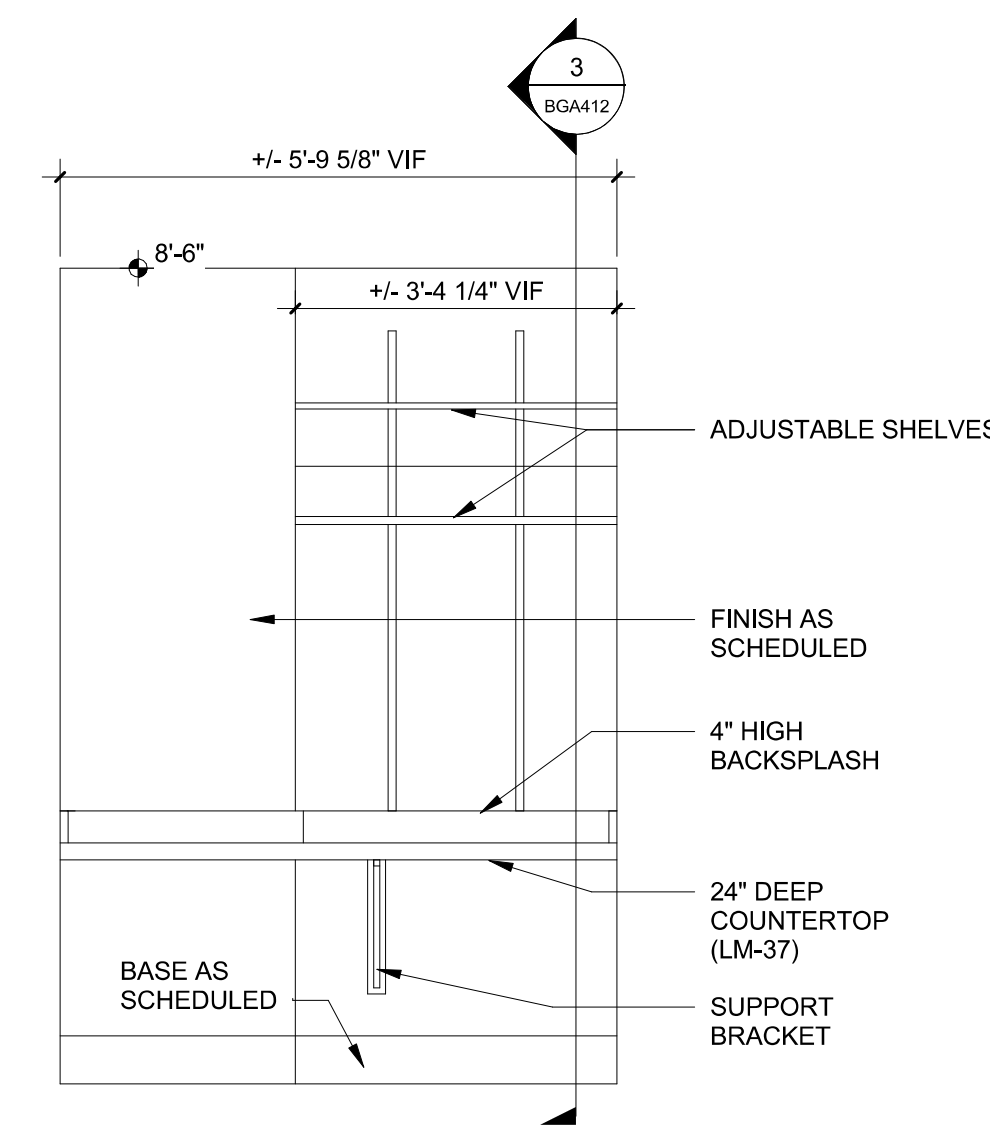


2 DESK ELEVATION DETAIL
1/2" = 1'-0"

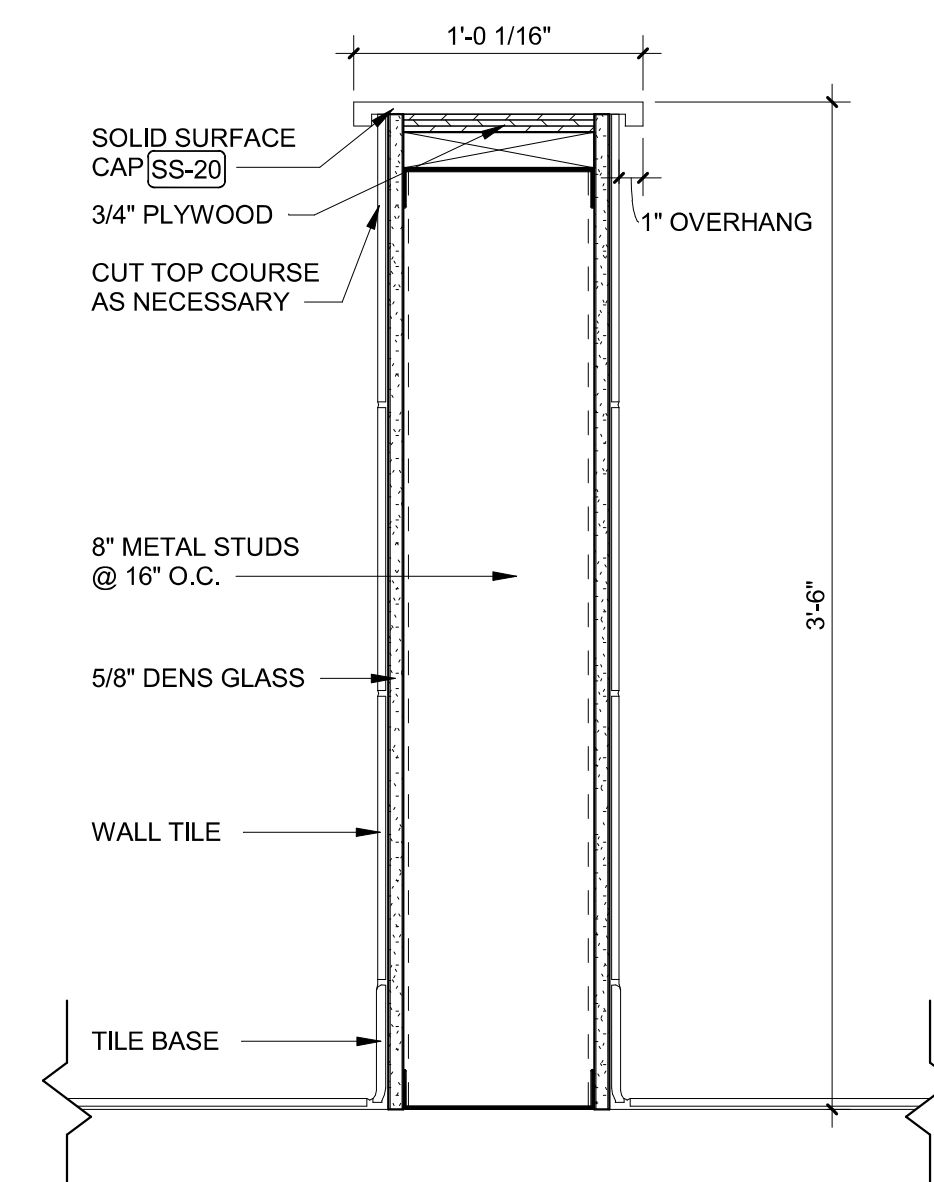

1 LOW WALL SECTION DETAIL
1 1/2" = 1'-0"

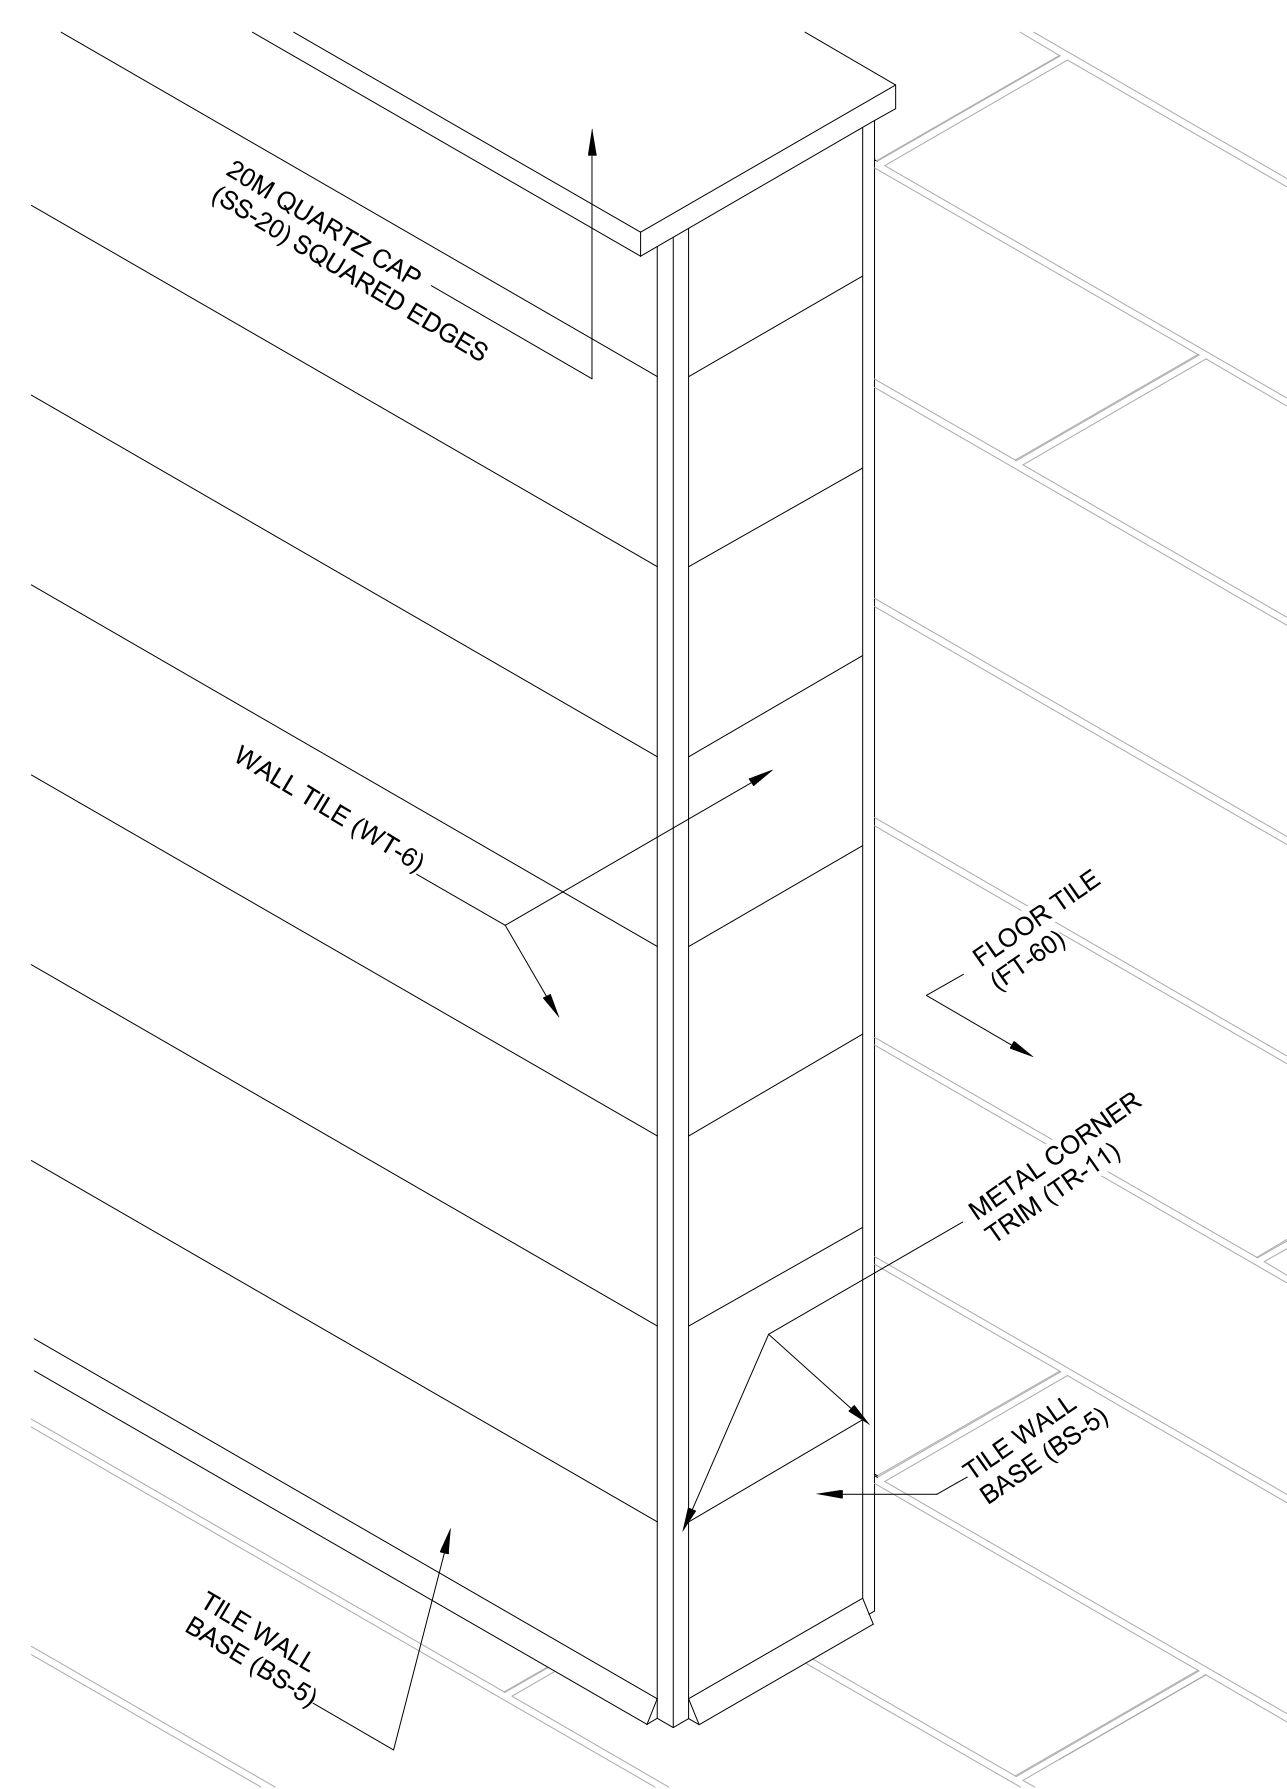

4 LOW WALL ISOMETRIC VIEW
1 1/2" = 1'-0"

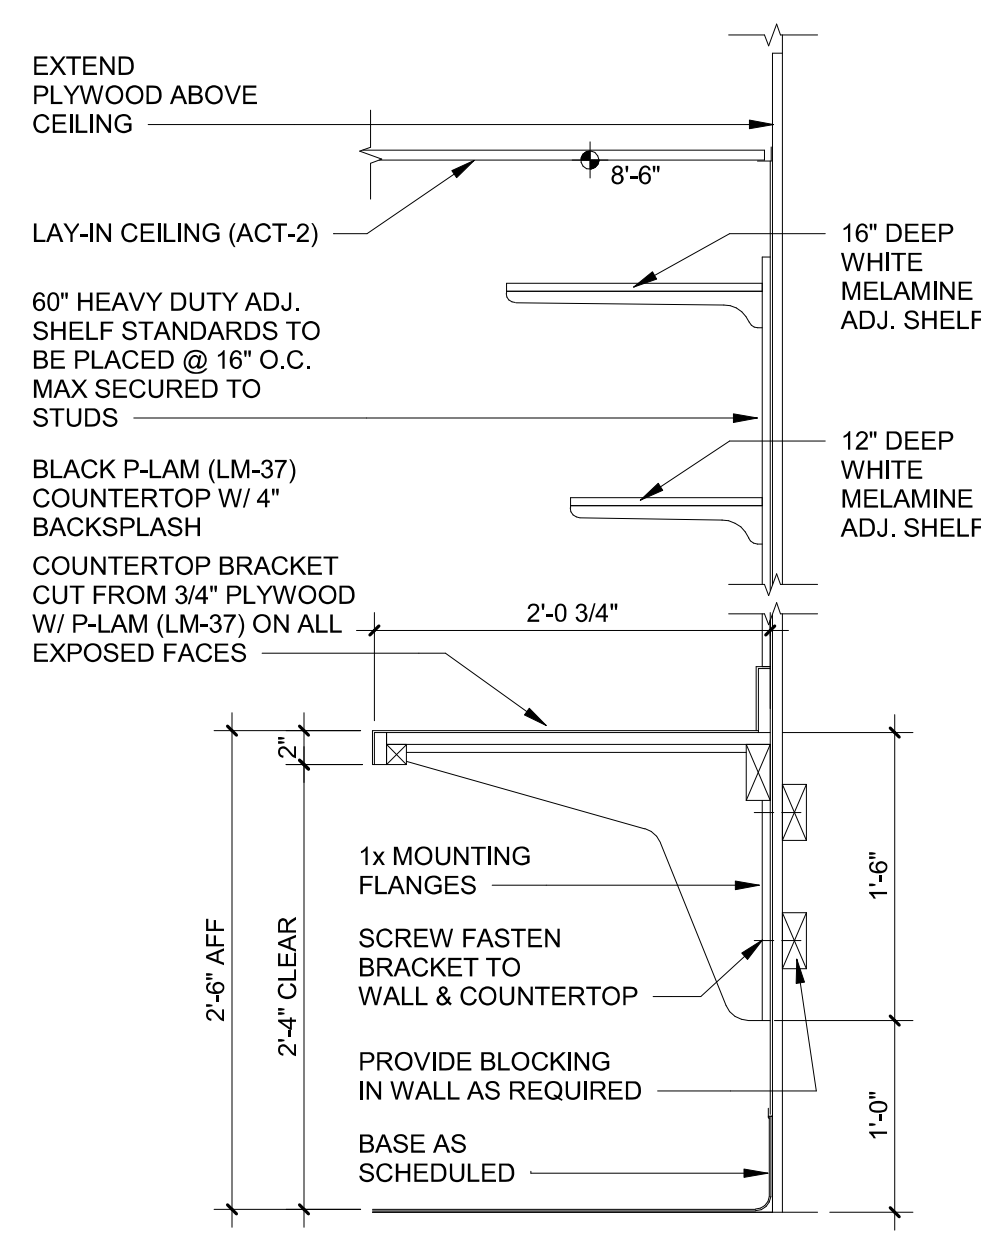

3 DESK SECTION DETAIL
1" = 1'-0"