

STIPULATION FOR REUSE  
THIS DRAWING IS PREPARED FOR  
USE ON A SPECIFIC SITE AT  
THE LOCATION AND DATE INDICATED  
HEREON. IT IS NOT TO BE  
REPRODUCED, COPIED, REPRODUCED,  
CONTINUED, OR OTHERWISE  
REPRODUCED FOR USE ON A DIFFERENT  
PROJECT, SITE, OR DATE WITHOUT THE  
WRITTEN CONSENT OF HARRISON FRENCH  
& ASSOCIATES, L.T.D. OR ANY OF ITS  
AFFILIATES. ANY REUSE OF THIS  
DRAWING ON ANOTHER PROJECT  
WITHOUT THE WRITTEN CONSENT OF  
HARRISON FRENCH & ASSOCIATES, L.T.D.  
IS UNLAWFUL AND MAY BE CONSIDERED TO  
BE A VIOLATION OF THE LAW.



STORE NUMBER: 860  
I-59, EXIT 1  
NICHOLSON, MS 39466

T1-90

ISSUE BLOCK

NO.	DATE	DESCRIPTION

CHECKED BY: JKR

DRAWN BY: PRC

DOCUMENT DATE: 2/7/2023

PROTO: T1-90


PROTO CYCLE: Q3 - 2022




2023.02.07 13:33:31-06'00"

HVAC  
TEMPERATURE  
CONTROL  
DIAGRAMS

SHEET:  
**BGM102**

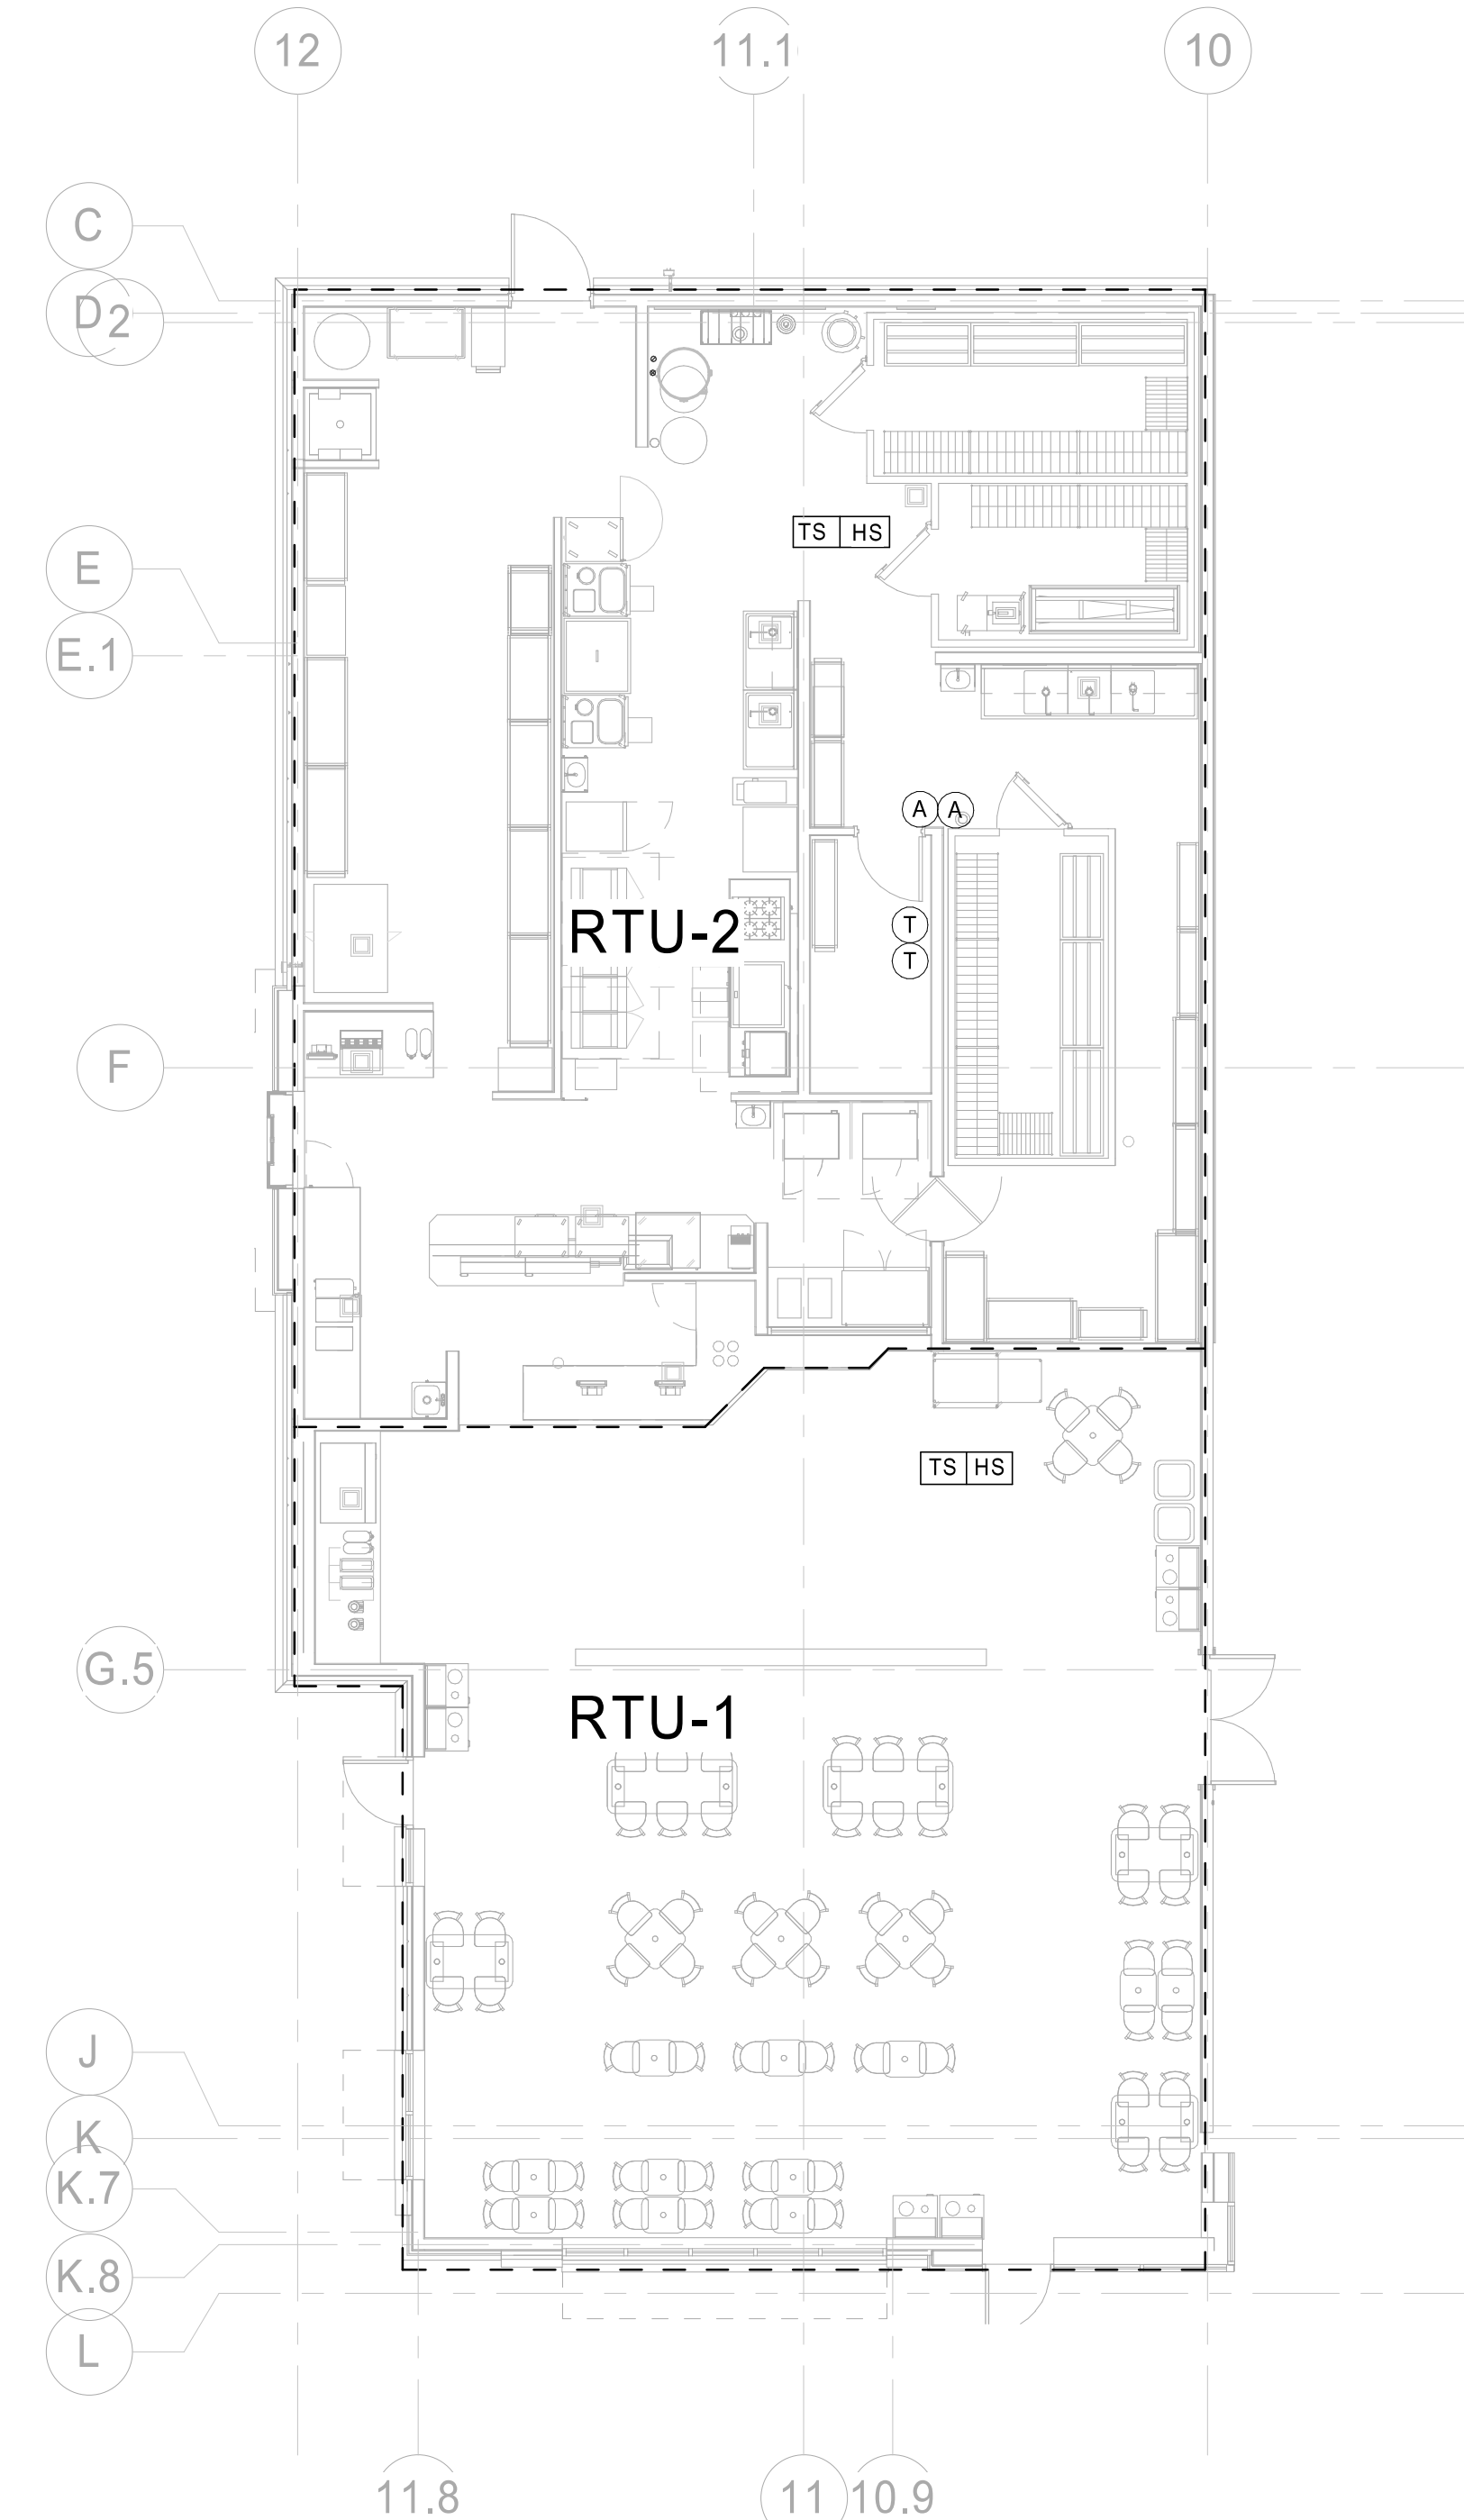

**1** HVAC TEMPERATURE ZONE CONTROL  
1/8" = 1'-0"

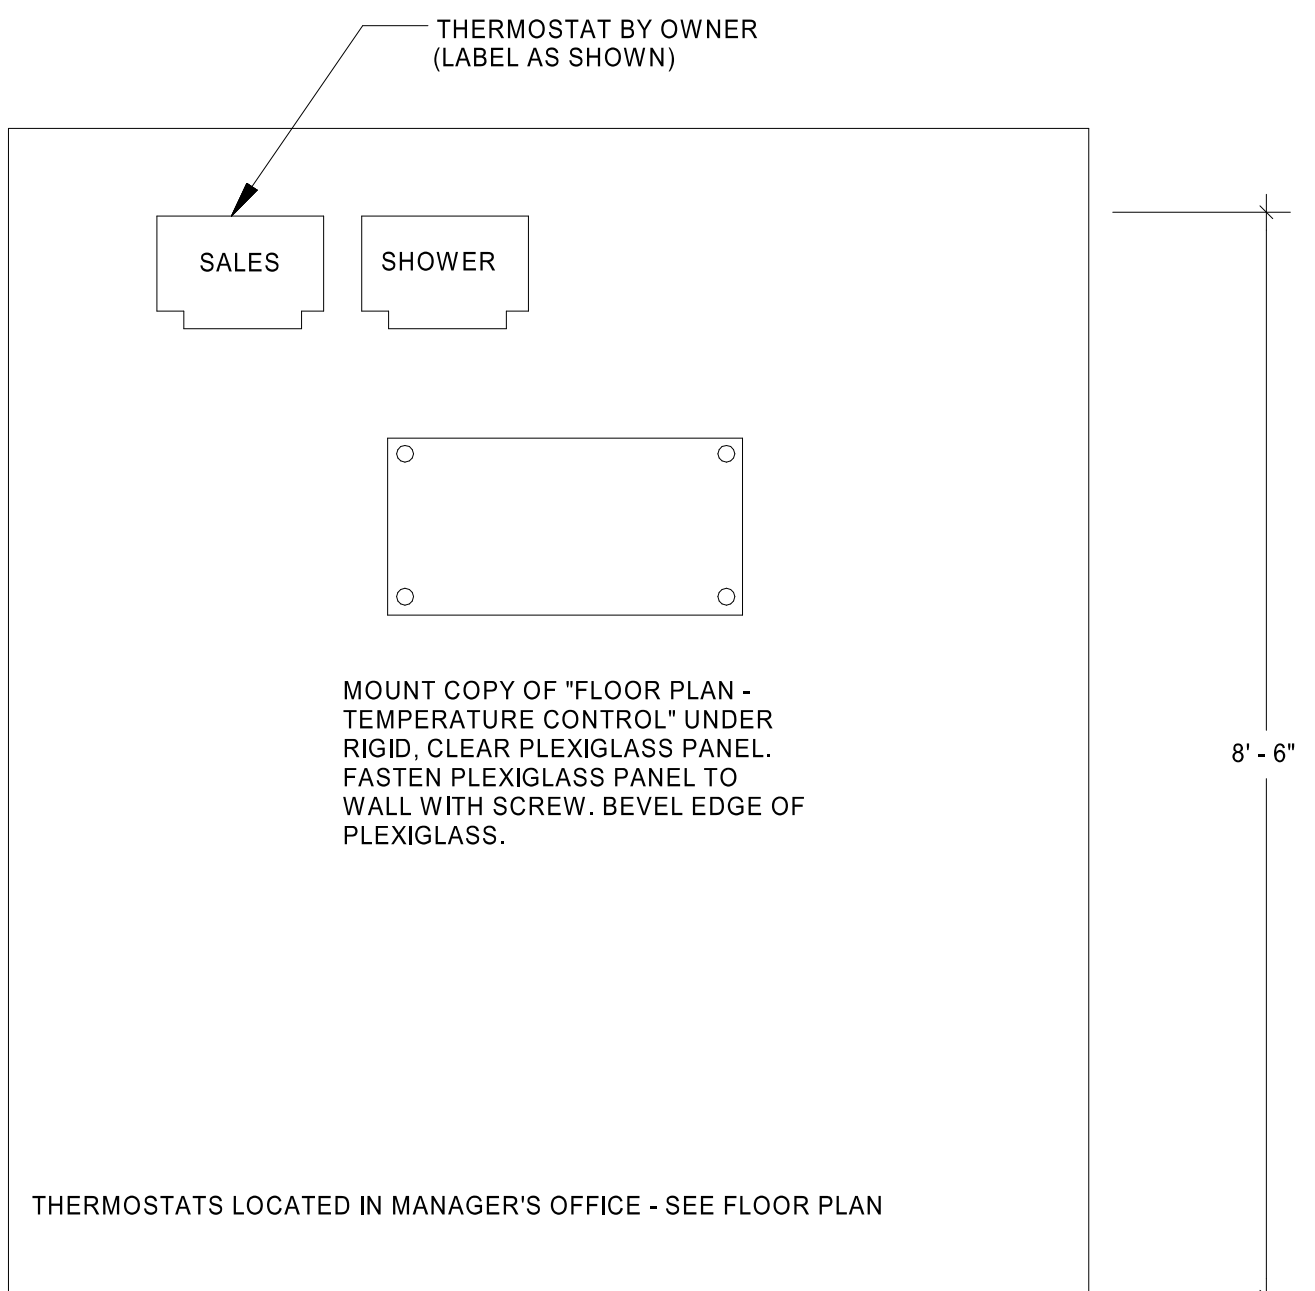

**2** THERMOSTAT INSTALLATION  
NTS

THERMOSTATS LOCATED IN MANAGER'S OFFICE - SEE FLOOR PLAN