

STIPULATION FOR REUSE
 THESE DRAWINGS ARE PREPARED FOR
 USE ON A SPECIFIC SITE AT
 THE LOCATION AND DATE INDICATED.
 CONTRACTORS SHALL VERIFY ALL
 DIMENSIONS AND CONDITIONS ARE
 SATISFACTORY FOR USE. ANY
 PRODUCT SITE OR AT A LATER TIME
 OR FOR ANOTHER PROJECT.
 THESE DRAWINGS ARE THE PROPERTY OF
 HARRISON FRENCH & ASSOCIATES, LTD.
 LICENSED ARCHITECTS AND ENGINEERS.
 REUSE OF ANY PART OF THESE
 DRAWINGS FOR ANY OTHER PROJECT IS
 STRICTLY PROHIBITED WITHOUT THE
 WRITTEN CONSENT OF HARRISON FRENCH
 & ASSOCIATES, LTD.

Loves
 STORE NUMBER: 860
 I-59, EXIT 1
 NICHOLSON, MS 39463
 JOB NUMBER: 03-23-30003


ISSUE BLOCK	

CHECKED BY: LST
 DRAWN BY: CRM
 DOCUMENT DATE: 02/06/23


LINGSHEN TSAO
 LICENSED PROFESSIONAL
 ENGINEER
 20847
 MISSISSIPPI
 2023.02.06 10:21:03-06'00"

TUNNEL PLAN & DETAILS


SHEET:
SDS402

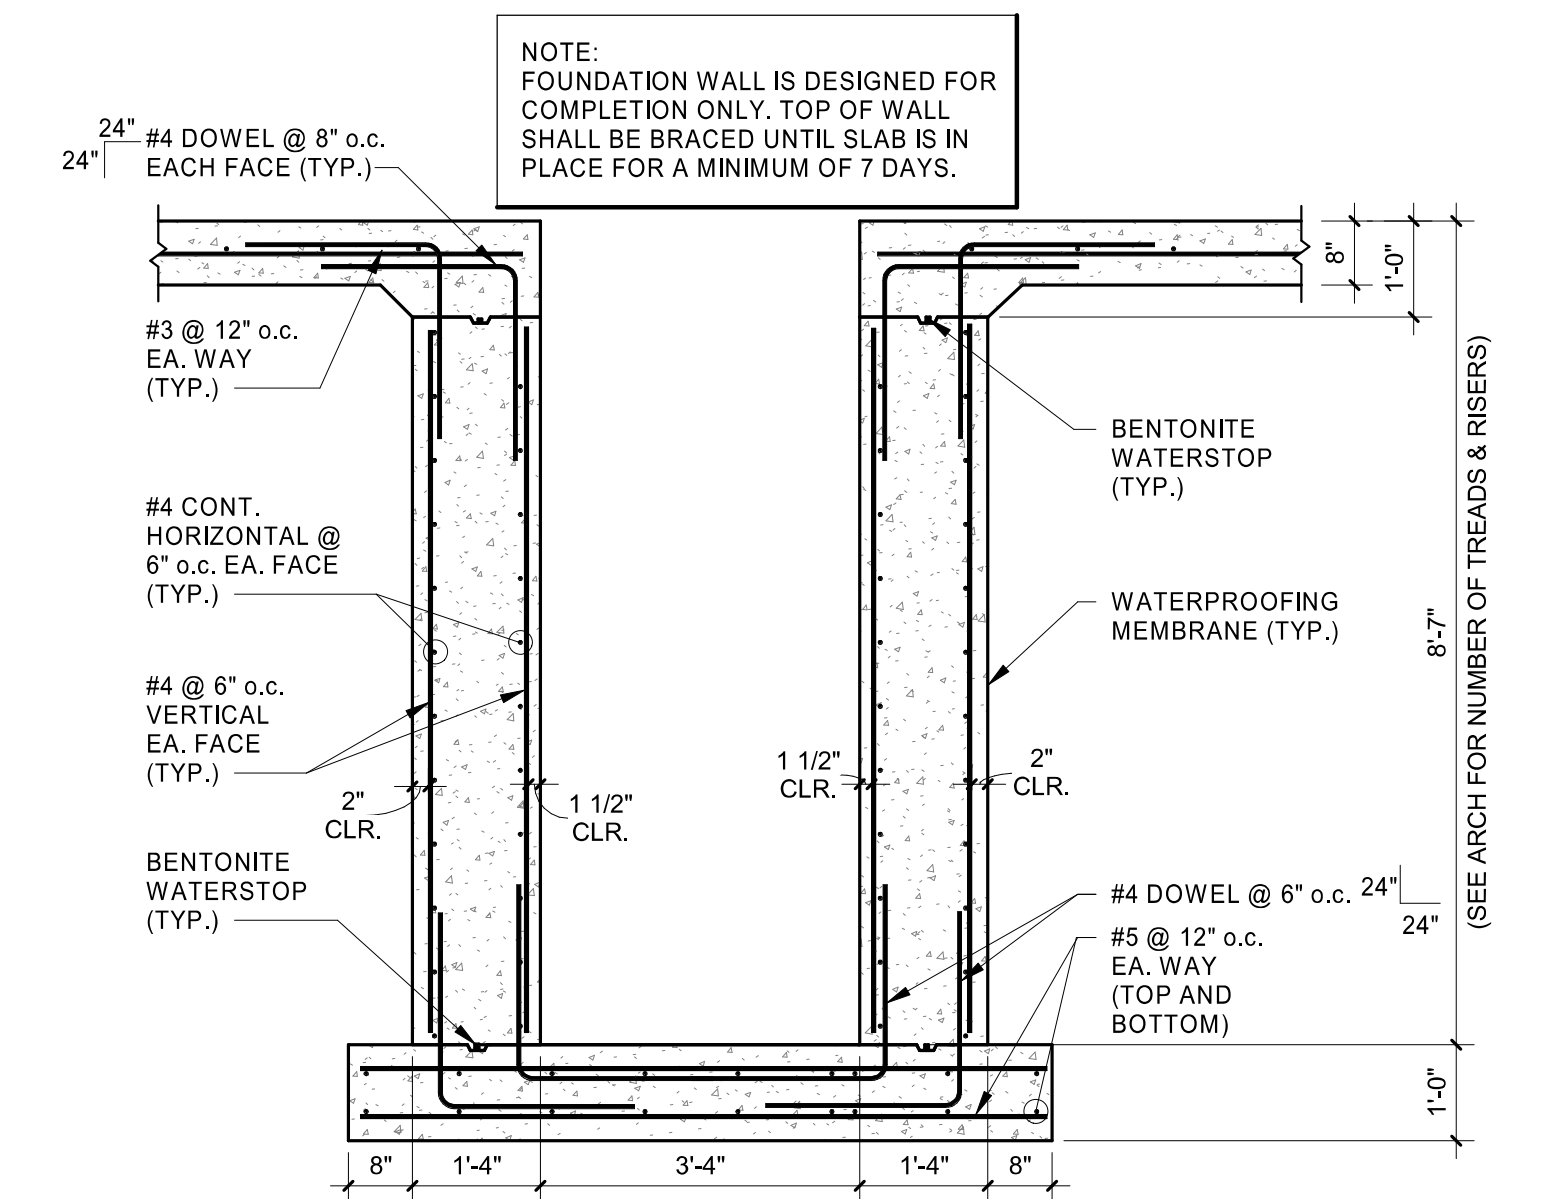


5 SECTION AT STAIRS
 1/2" = 1'-0"

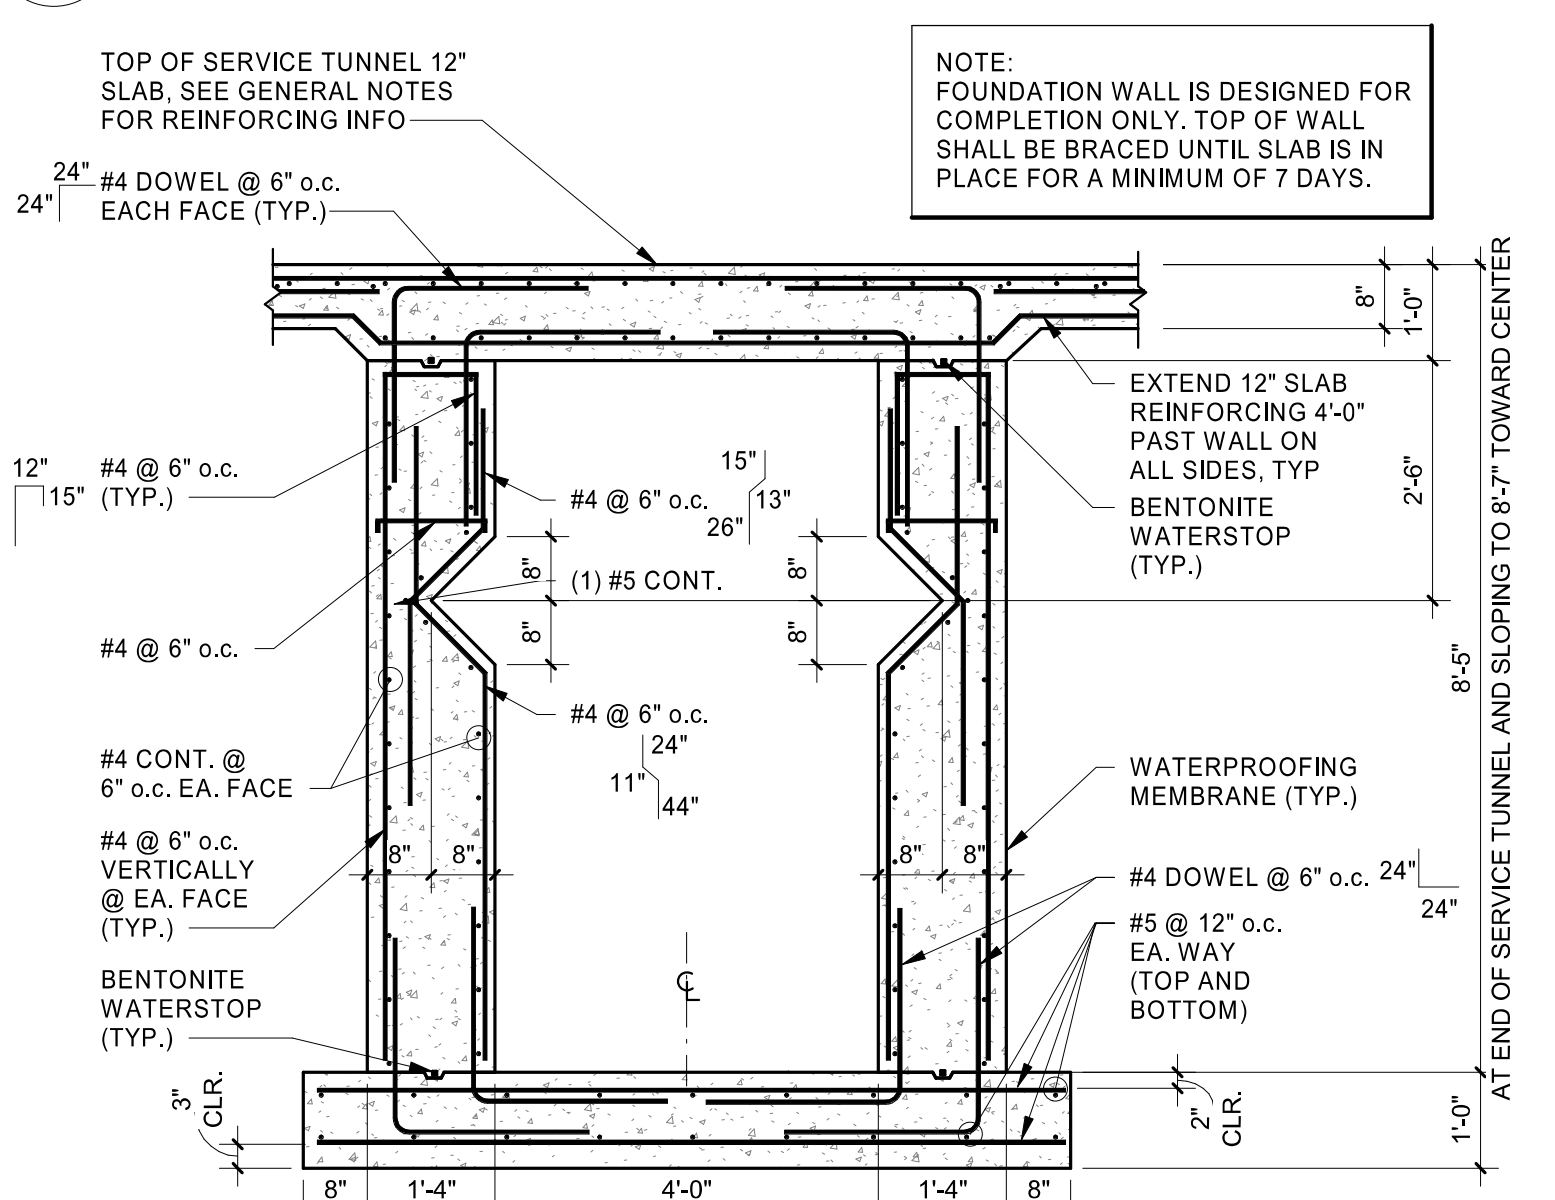


4 SECTION AT COVE LIGHTS IN TUNNEL
 1/2" = 1'-0"

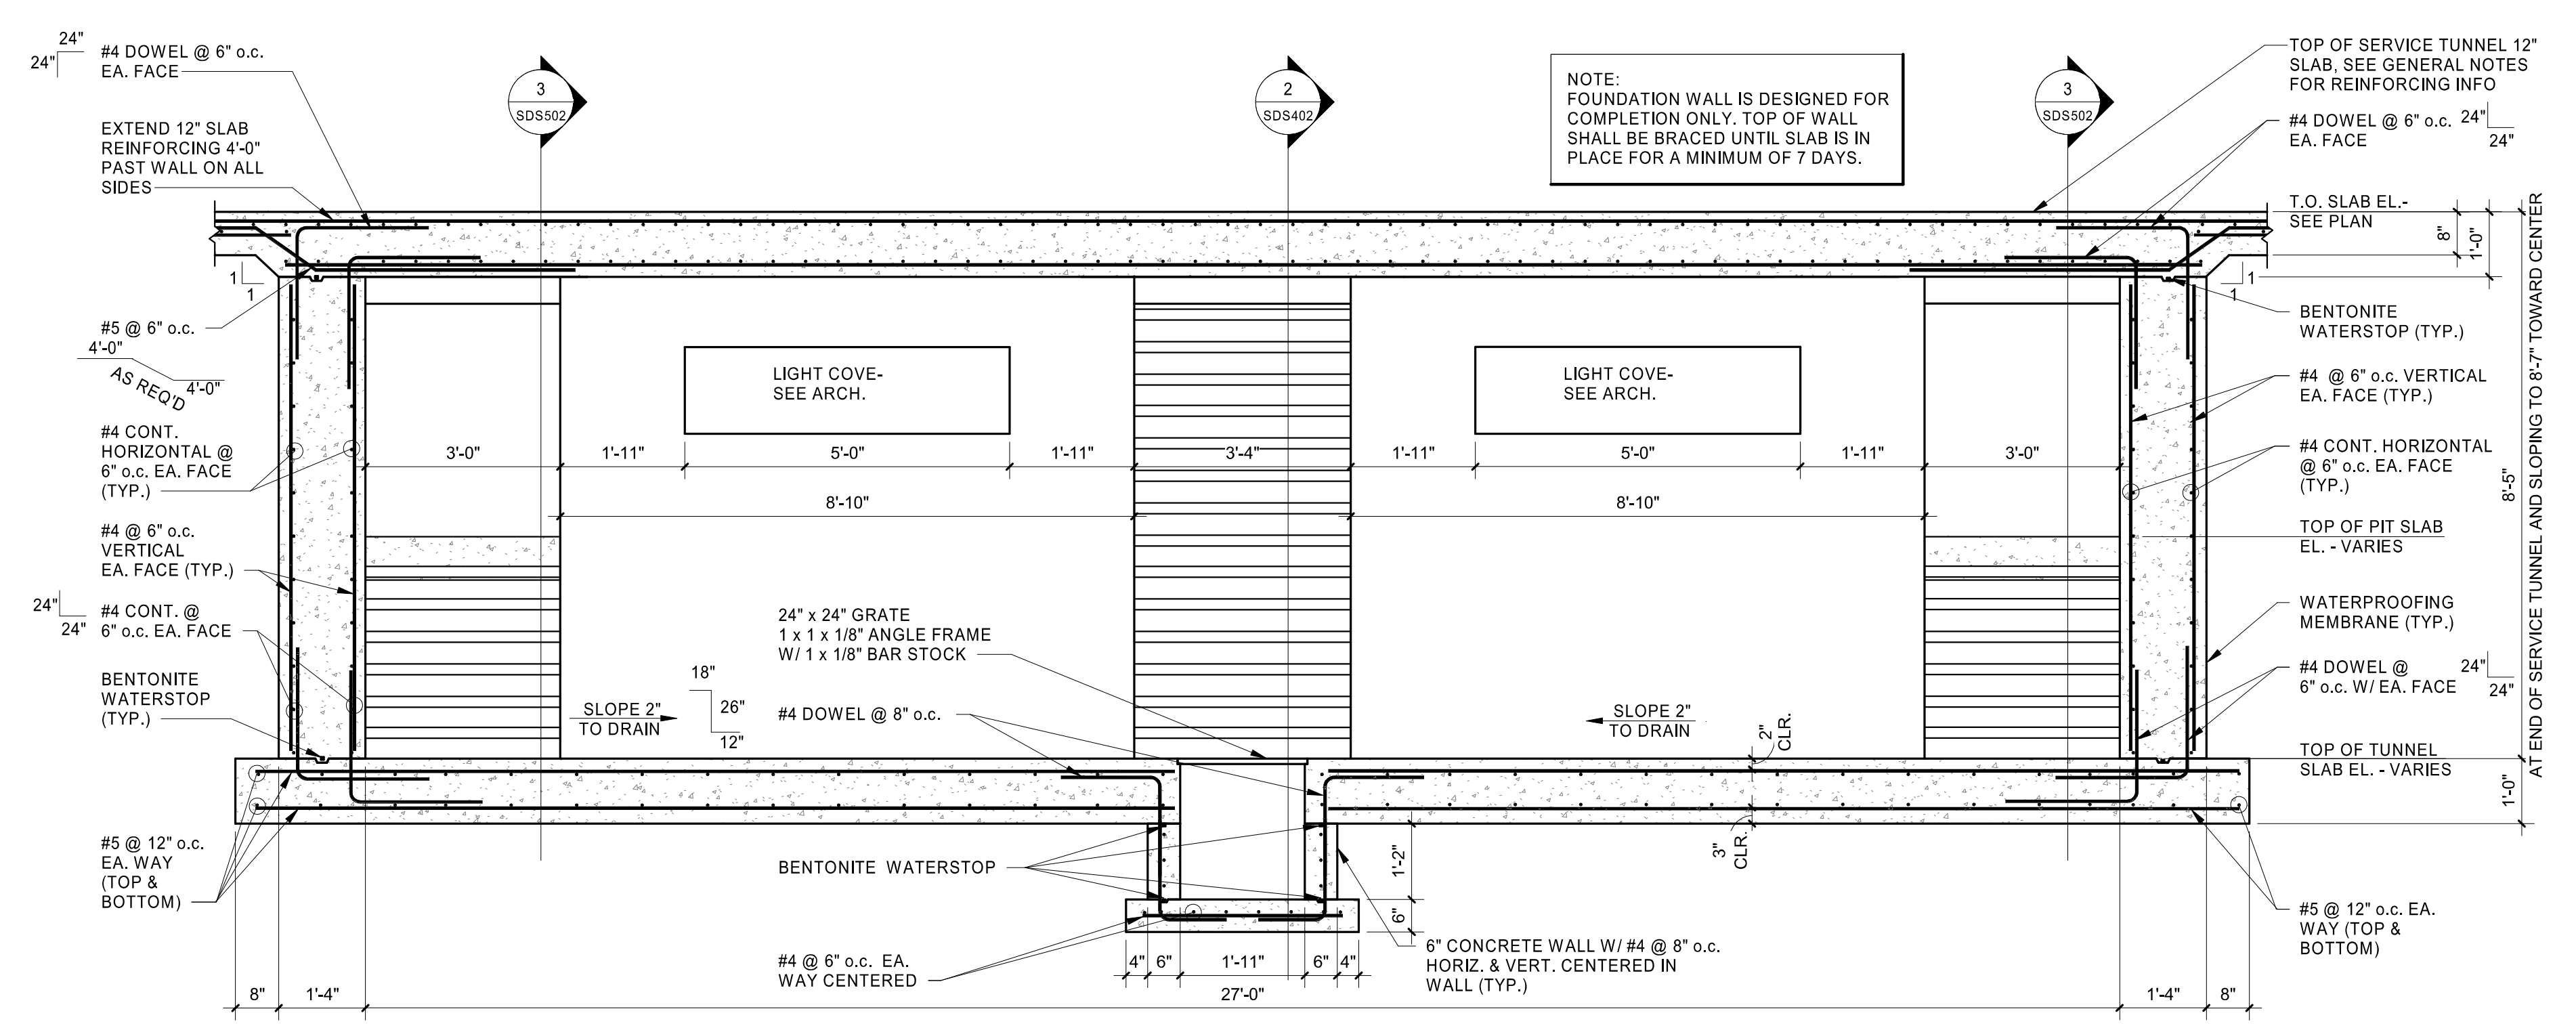

3 LUBE PIT SECTION
 1/2" = 1'-0"

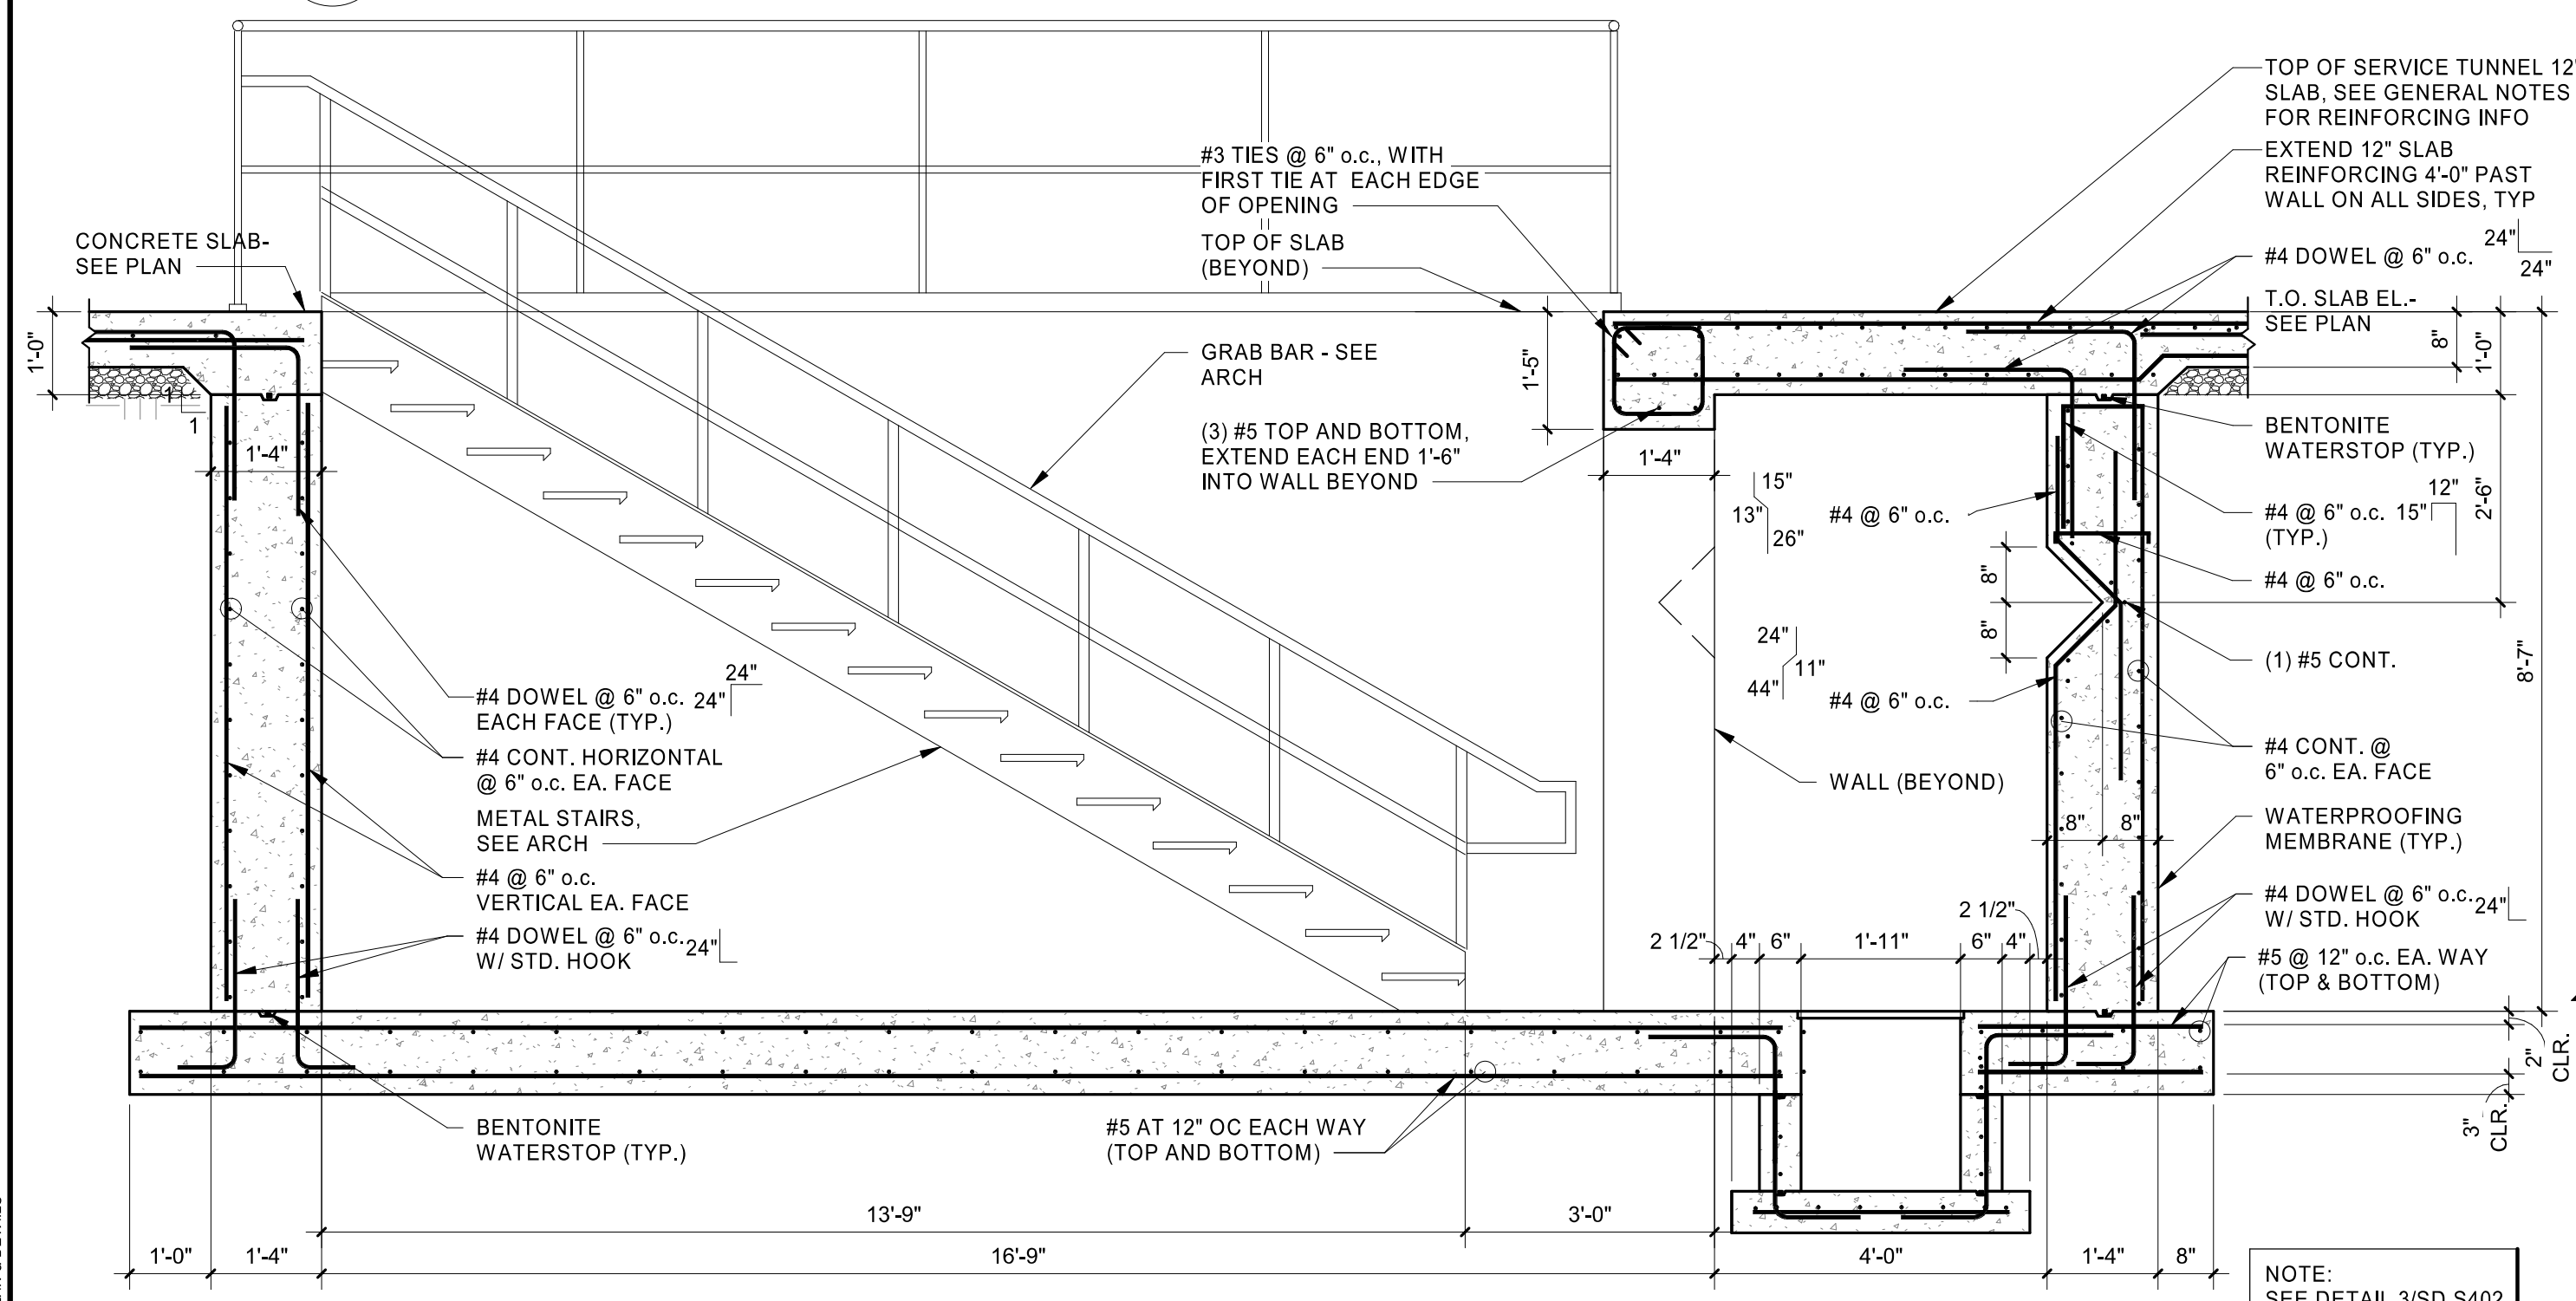

2 TUNNEL SECTION
 1/2" = 1'-0"

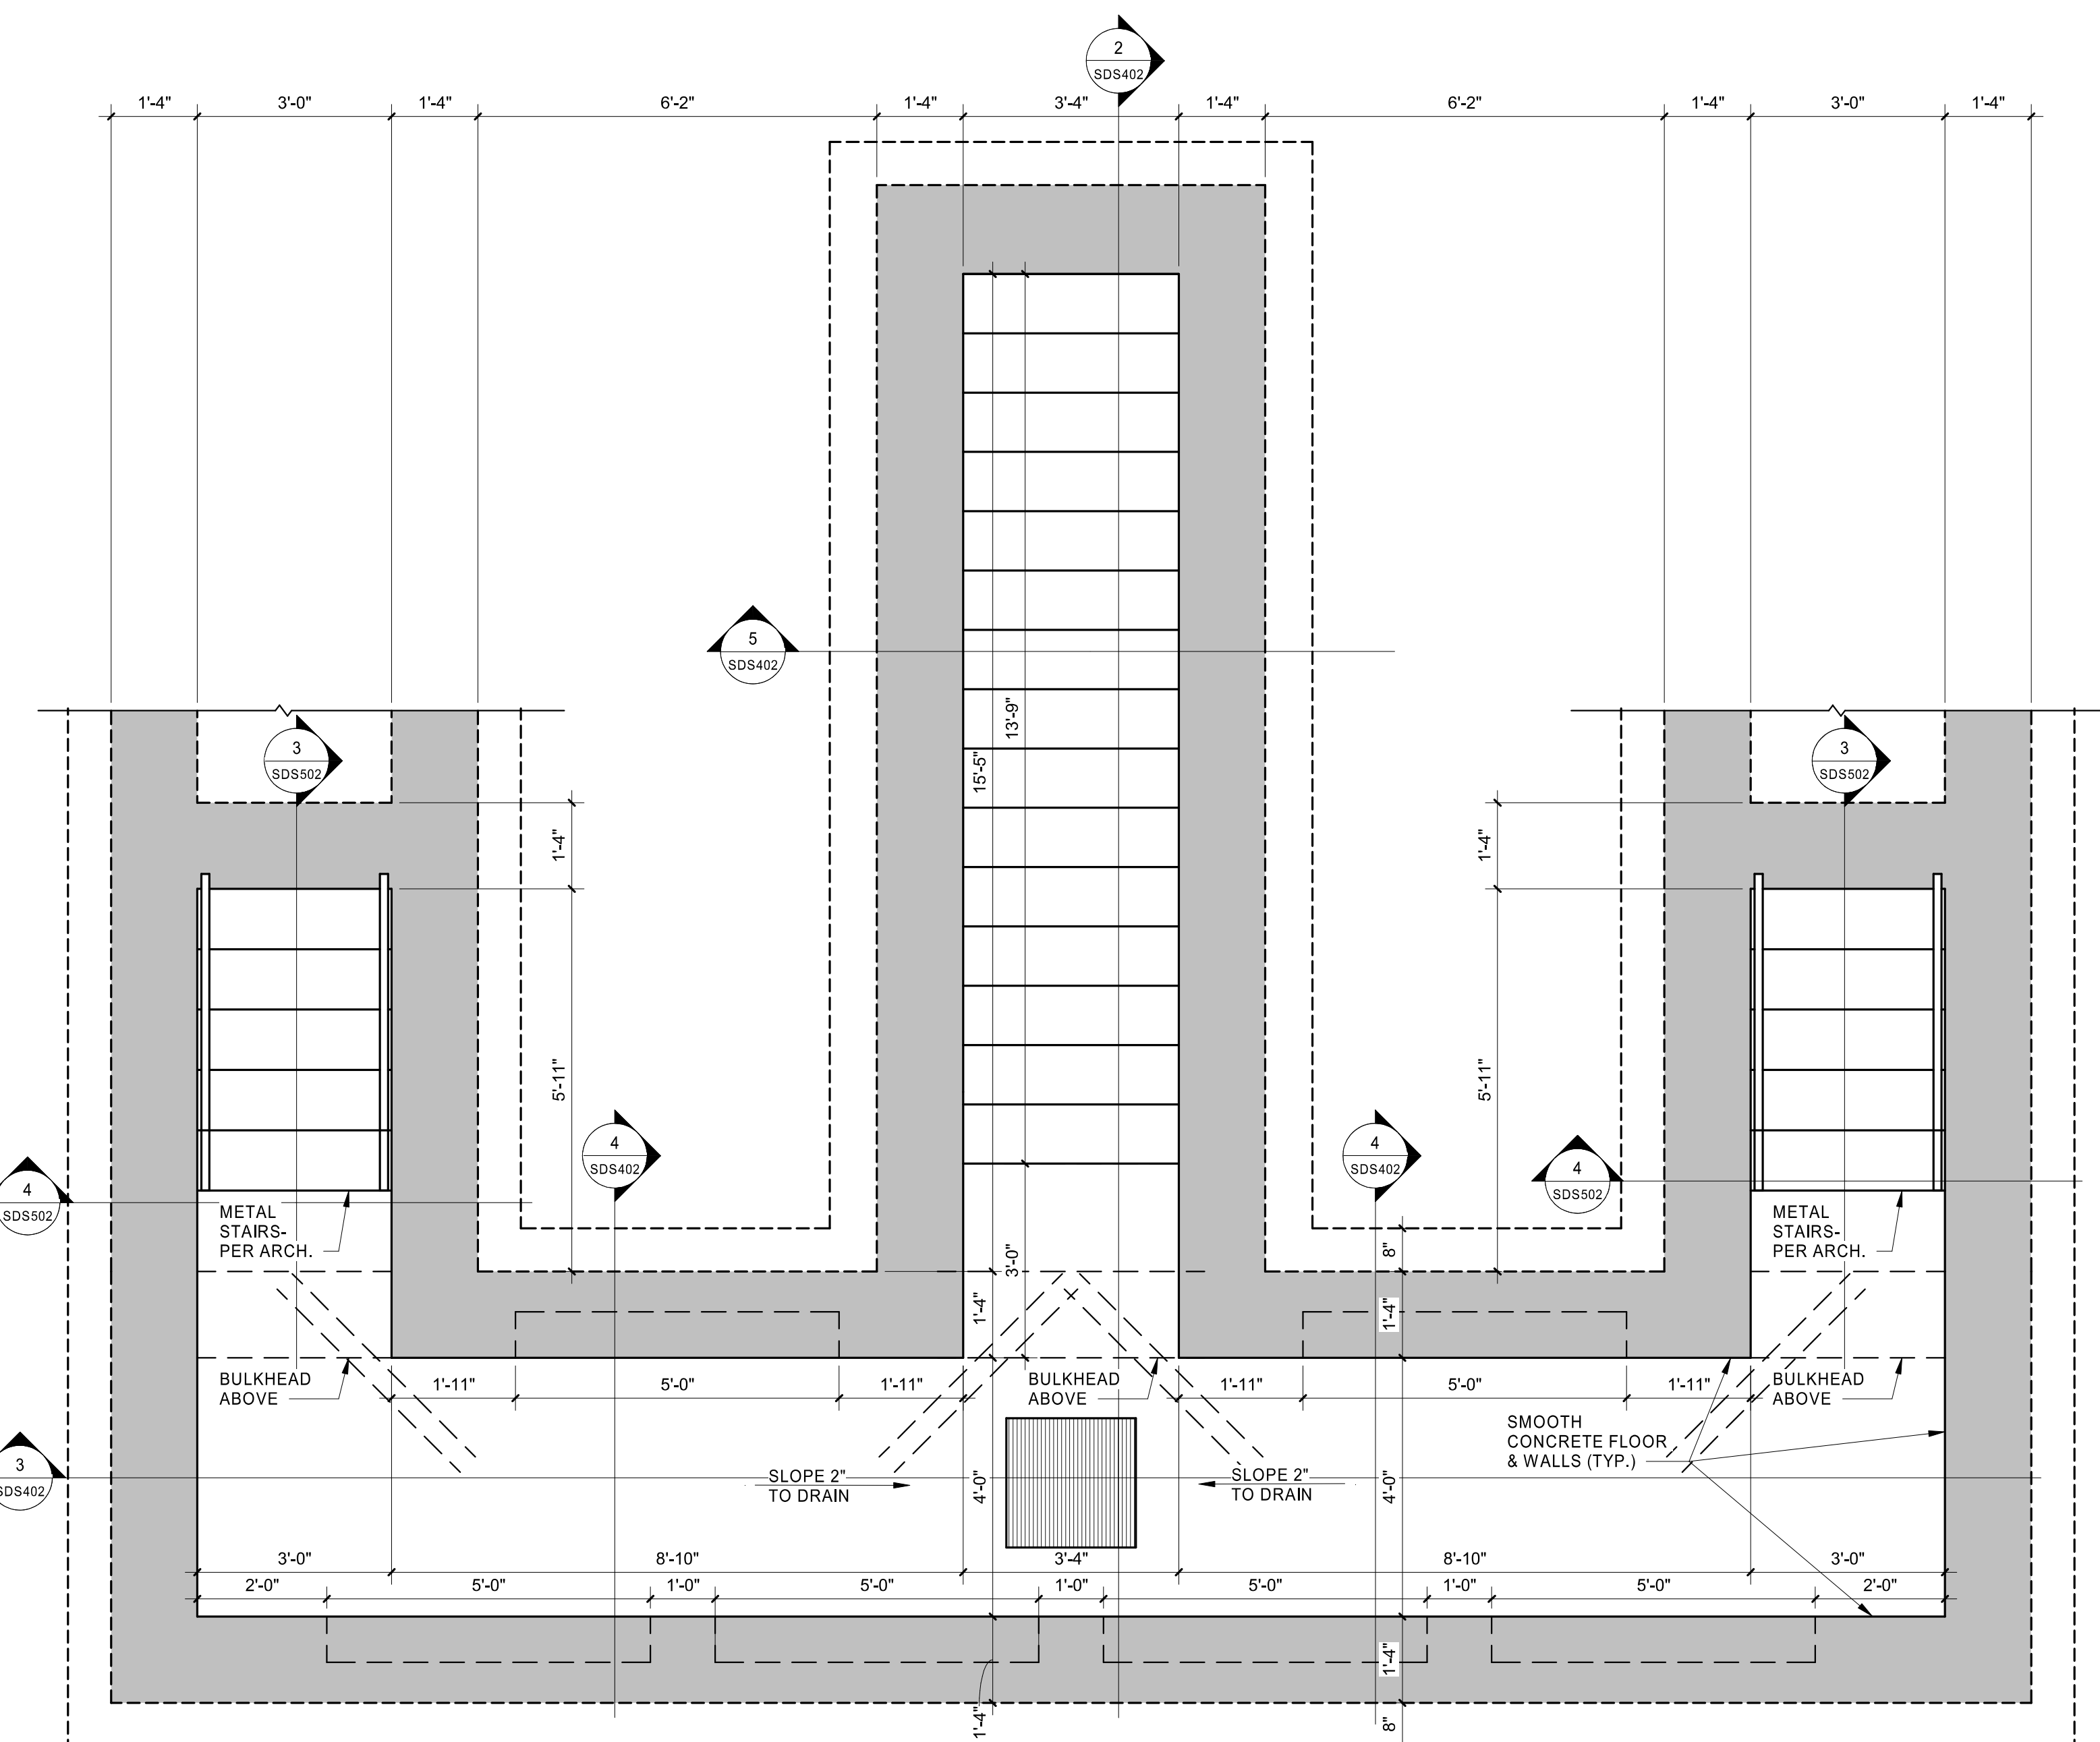

1 SERVICE TUNNEL AND STAIRS - BASEMENT SLABS AND FOUNDATION PLAN
 1/2" = 1'-0"

03/09/23 9:56:42 AM
 C:\Users\cmr\Documents\DOT Files\Projects\Tunnel\MS STL_SPEEDO_4B_CIT_HFA\Drawings\4
 03/15/2023 02:00:00 TUNNEL PLAN & DETAILS