




GENERAL NOTES

"NICHHA" CANYON BRICK - SHALE BROWN
"NICHHA" KURASTONE-STACKED STONE-MOUNTAIN
GC IS RESPONSIBLE FOR COORDINATING
INSTALLATION OF OWNER PROVIDED STACKED STONE
BY CERTIFIED NICHHA INSTALLER.
CONTACT NATIONAL ACCOUNT MANAGER =
CASSIE SHATTUCK - LOVES@NICHHA.COM
P) 678-389-8154

**METAL BUILDING
COMPONENT COLORS:**

"ASH GRAY"
WALL PANELS AND NICHHA HORIZONTAL TRIM.
"GALLERY BLUE"
GUTTERS, RAKE TRIM, DOWNSPOUTS, OHD TRIM,
PERSONNEL DOOR TRIM, WINDOW TRIM, AND NICHHA
VERTICAL TRIM.

FINISH LEGEND:

-  CANYON BRICK SHALE BROWN
-  PRE-FINISHED REVERSE METAL WALL
PANELS
COLOR: ASH GRAY
-  KURASTONE MOUNTAIN

STIPULATION FOR REUSE
THE DRAWINGS ARE PREPARED FOR
USE ON A SPECIFIC SITE AT
THE LOCATION SPECIFICALLY
CONTAINED HEREIN. ANY
REUSE OF THESE DRAWINGS FOR
ANY OTHER PROJECT, SITE,
OR LOCATION WITHOUT THE
WRITTEN PERMISSION OF
HARRISON FRENCH & ASSOCIATES,
P.L.L.C. IS STRICTLY PROHIBITED.
REUSE OF ANY PART OF THESE
DRAWINGS FOR ANY OTHER PROJECT
WITHOUT THE WRITTEN PERMISSION
OF HARRISON FRENCH & ASSOCIATES,
P.L.L.C. IS STRICTLY PROHIBITED.


Loves
STORE NUMBER: 860
I-59, EXIT 1
NICHOLSON, MS 39466
JOB NUMBER: 03-23-30009

ISSUE BLOCK


CHECKED BY: MAP
DRAWN BY: ASE
DOCUMENT DATE: 02/06/23
PROTO: SPEEDCO_4 BAY
PROTO CYCLE: Q4 - 2022

REGISTERED ARCHITECT
BOGUE L. EBBRECHT
4925
STATE OF MISSISSIPPI
Bogue Louis Ebbrecht
1587 08 09 07

**EXTERIOR
ELEVATIONS**

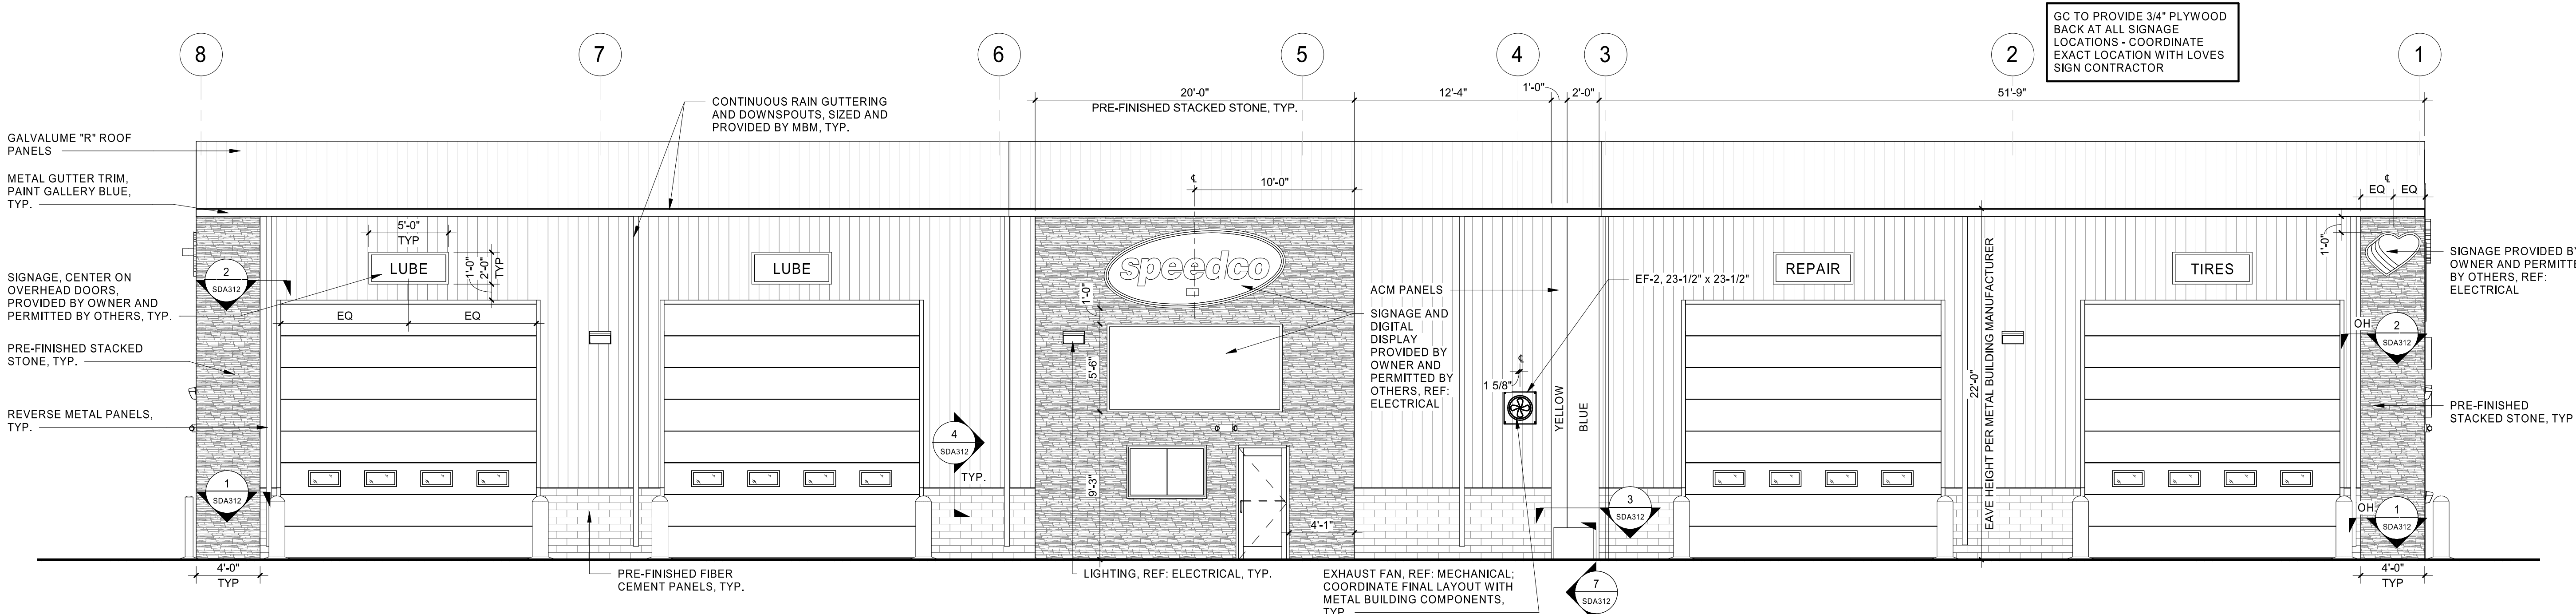

2 FRONT ELEVATION
3/16" = 1'-0"

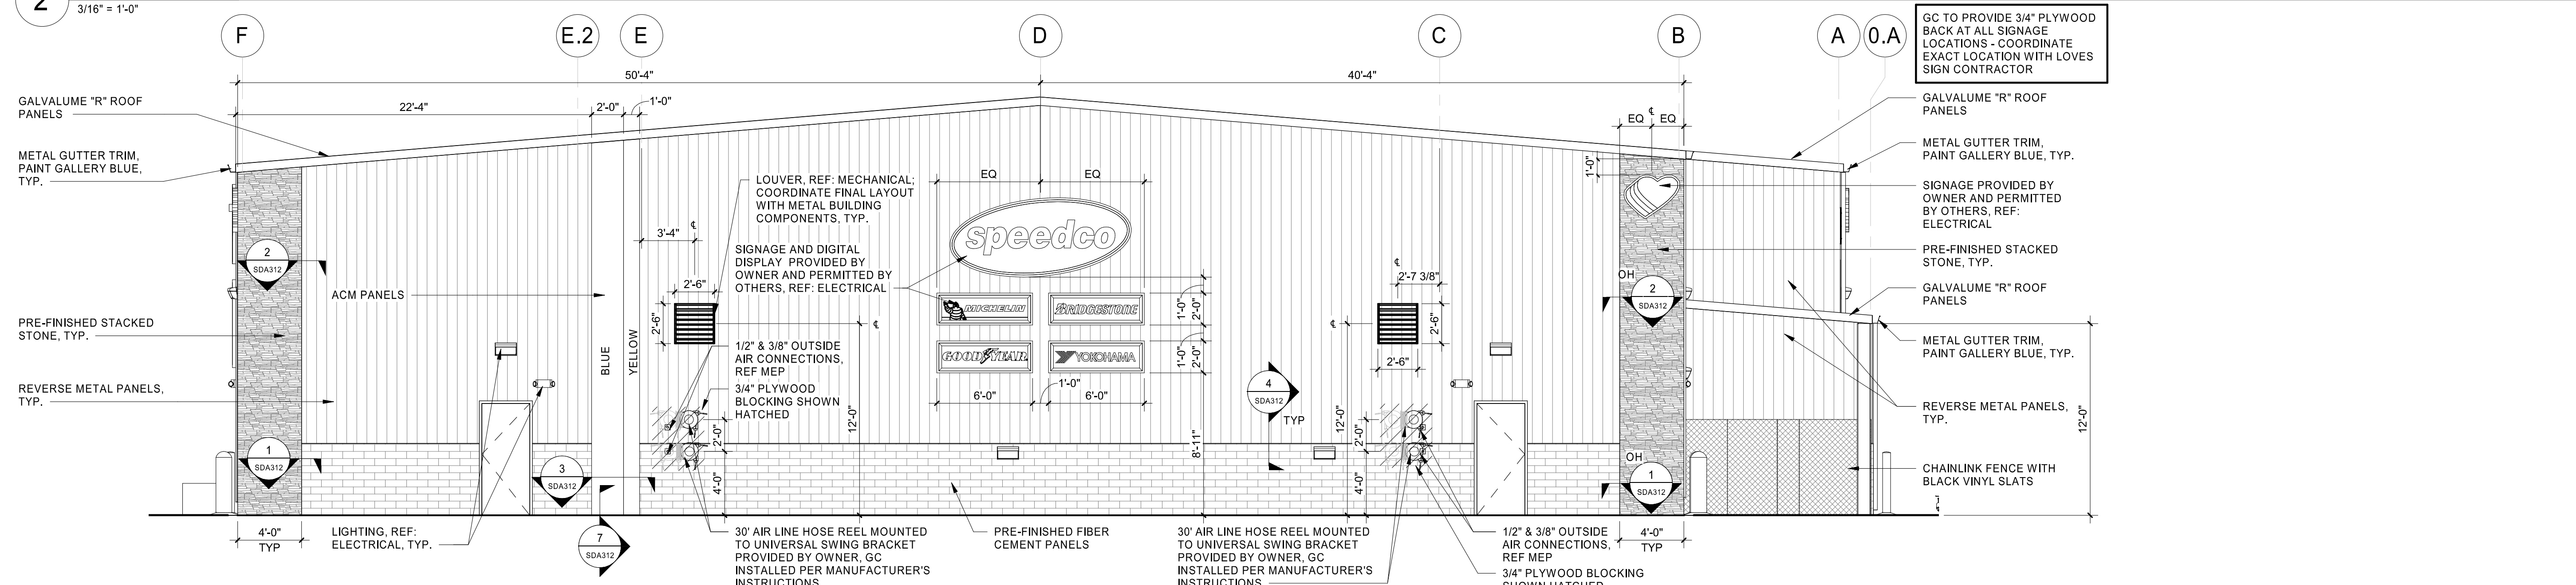

1 RIGHT ELEVATION
3/16" = 1'-0"

S:\Projects\2023\03-23-30009\Drawings\0207 - Final\Project\02\Exterior Elevations\SDA201 - EXTERIOR ELEVATIONS.dwg
 03/06/23 10:30:46 AM
 C:\Users\mfrancis\appdata\local\temp\AutoCAD2023\Final\Project\02\Exterior Elevations\SDA201 - EXTERIOR ELEVATIONS.dwg