


1 DEMO PLAN


SCALE: N.T.S.

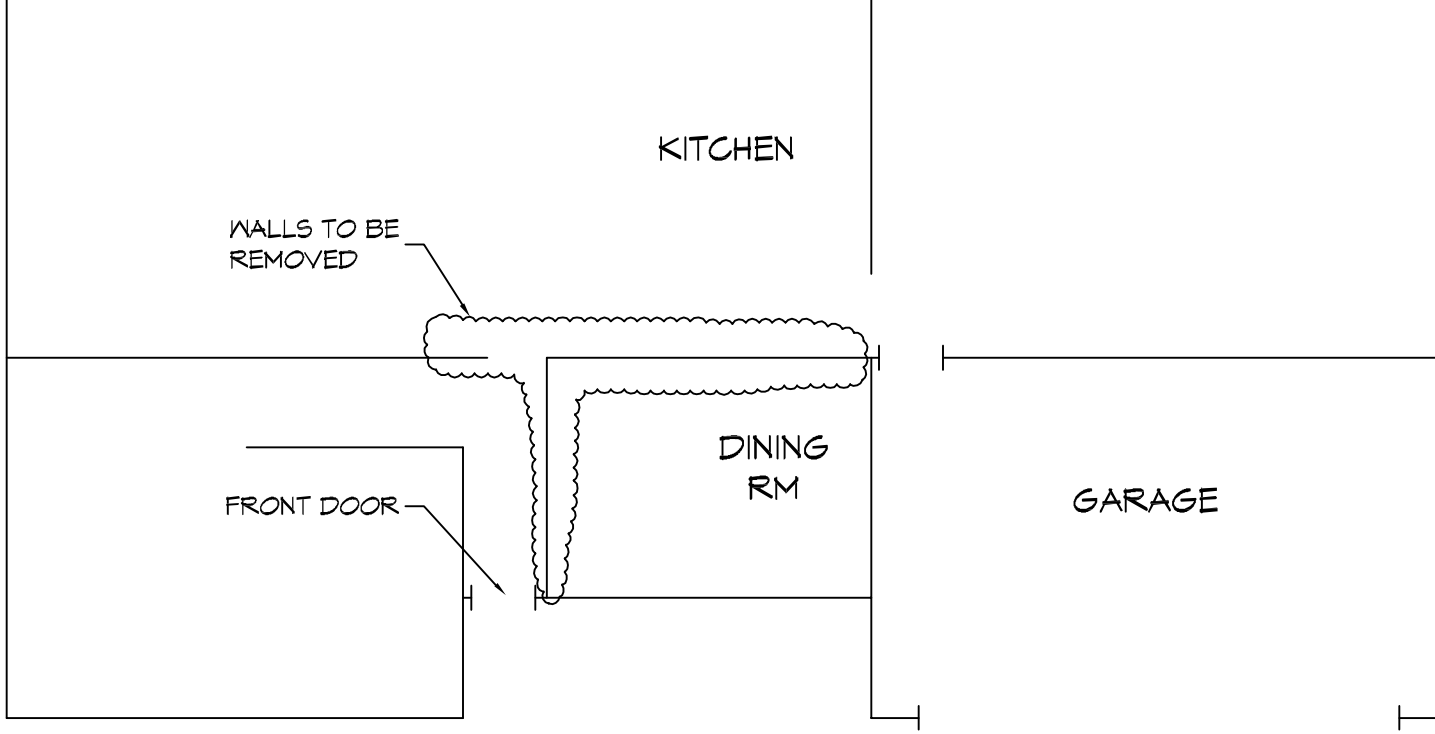

RESIDENTIAL BEAM

60267 EMILE ST
SLIDELL, LA

JOB No:	DATE: 2-21-2019
DRAWN BY: DD	CHECKED BY:

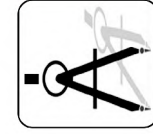


DAMMON
ENGINEERING, INC.

554 Old Spanish Trail Slidell, LA 70458 (985) 649-5832

CHIEF ENGINEER: BRIAN A. MISTICH, P.E.
554 OLD SPANISH TRAIL
SLIDELL, LA 70458


dammonengineering.com
info@dammonengineering.com
PHONE: 985-649-5832

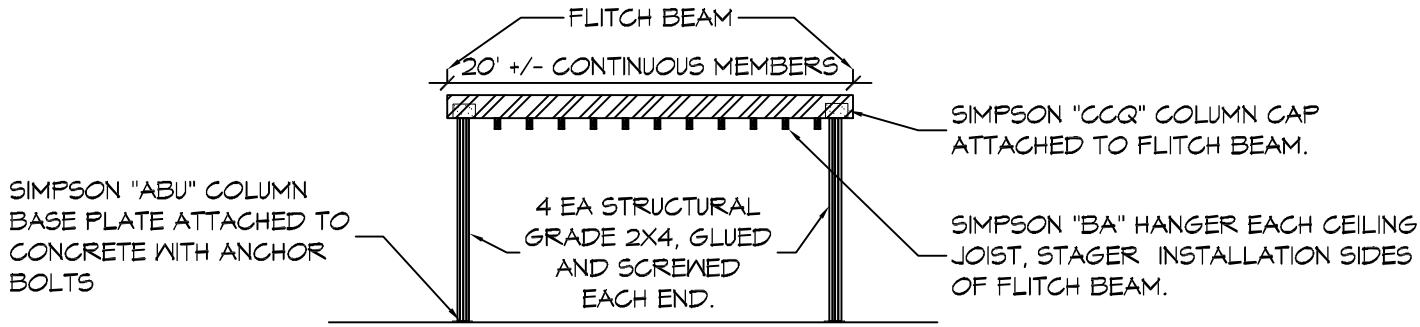

A ELEVATION/SECTION


SCALE: N.T.S.

FLITCH BEAM

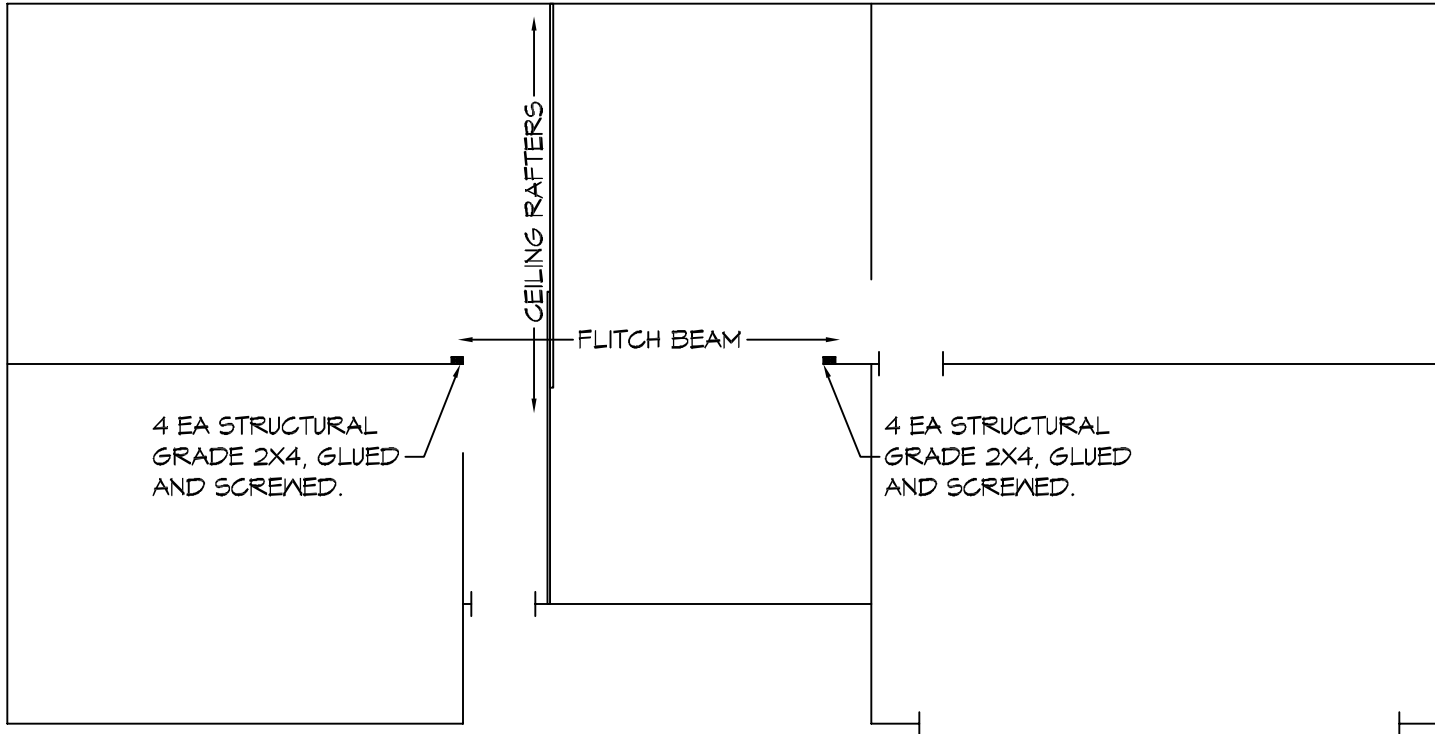

2 FLOOR PLAN

SCALE: N.T.S.

 


RESIDENTIAL BEAM

60267 EMILE ST
SLIDELL, LA

JOB No: DATE: 2-21-2019

DRAWN BY: DD CHECKED BY:

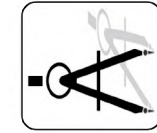


DAMMON

ENGINEERING, INC.

554 OLD SPANISH TRAIL, SLIDELL, LA 70458 (985) 649-5832

CHIEF ENGINEER: BRIAN A. MISTICH, P.E.
554 OLD SPANISH TRAIL
SLIDELL, LA 70458

dammonengineering.com
info@dammonengineering.com
PHONE: 985-649-5832

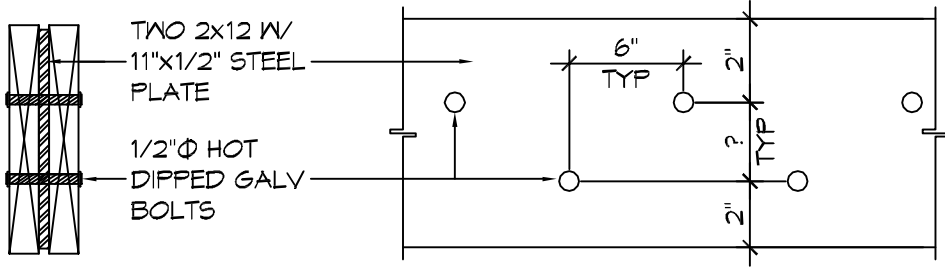

SECTION

ELEVATION

NOTE: ALL MEMBERS OF FLITCH BEAM
SHALL BE CONTINUOUS

FLITCH BEAM DETAIL

RESIDENTIAL BEAM

60267 EMILE ST
SLIDELL, LA


JOB No:

DATE: 2-21-2019

DRAWN BY:

DD

CHECKED BY:

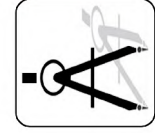

DAMMON
ENGINEERING, INC.

554 OLD SPANISH TRAIL, SLIDELL, LA 70458 (985) 649-5832

CHIEF ENGINEER: BRIAN A. MISTICH, P.E.
554 OLD SPANISH TRAIL
SLIDELL, LA 70458

dammonengineering.com
info@dammonengineering.com
PHONE: 985-649-5832