


PARCEL A-2-A (SIDE)

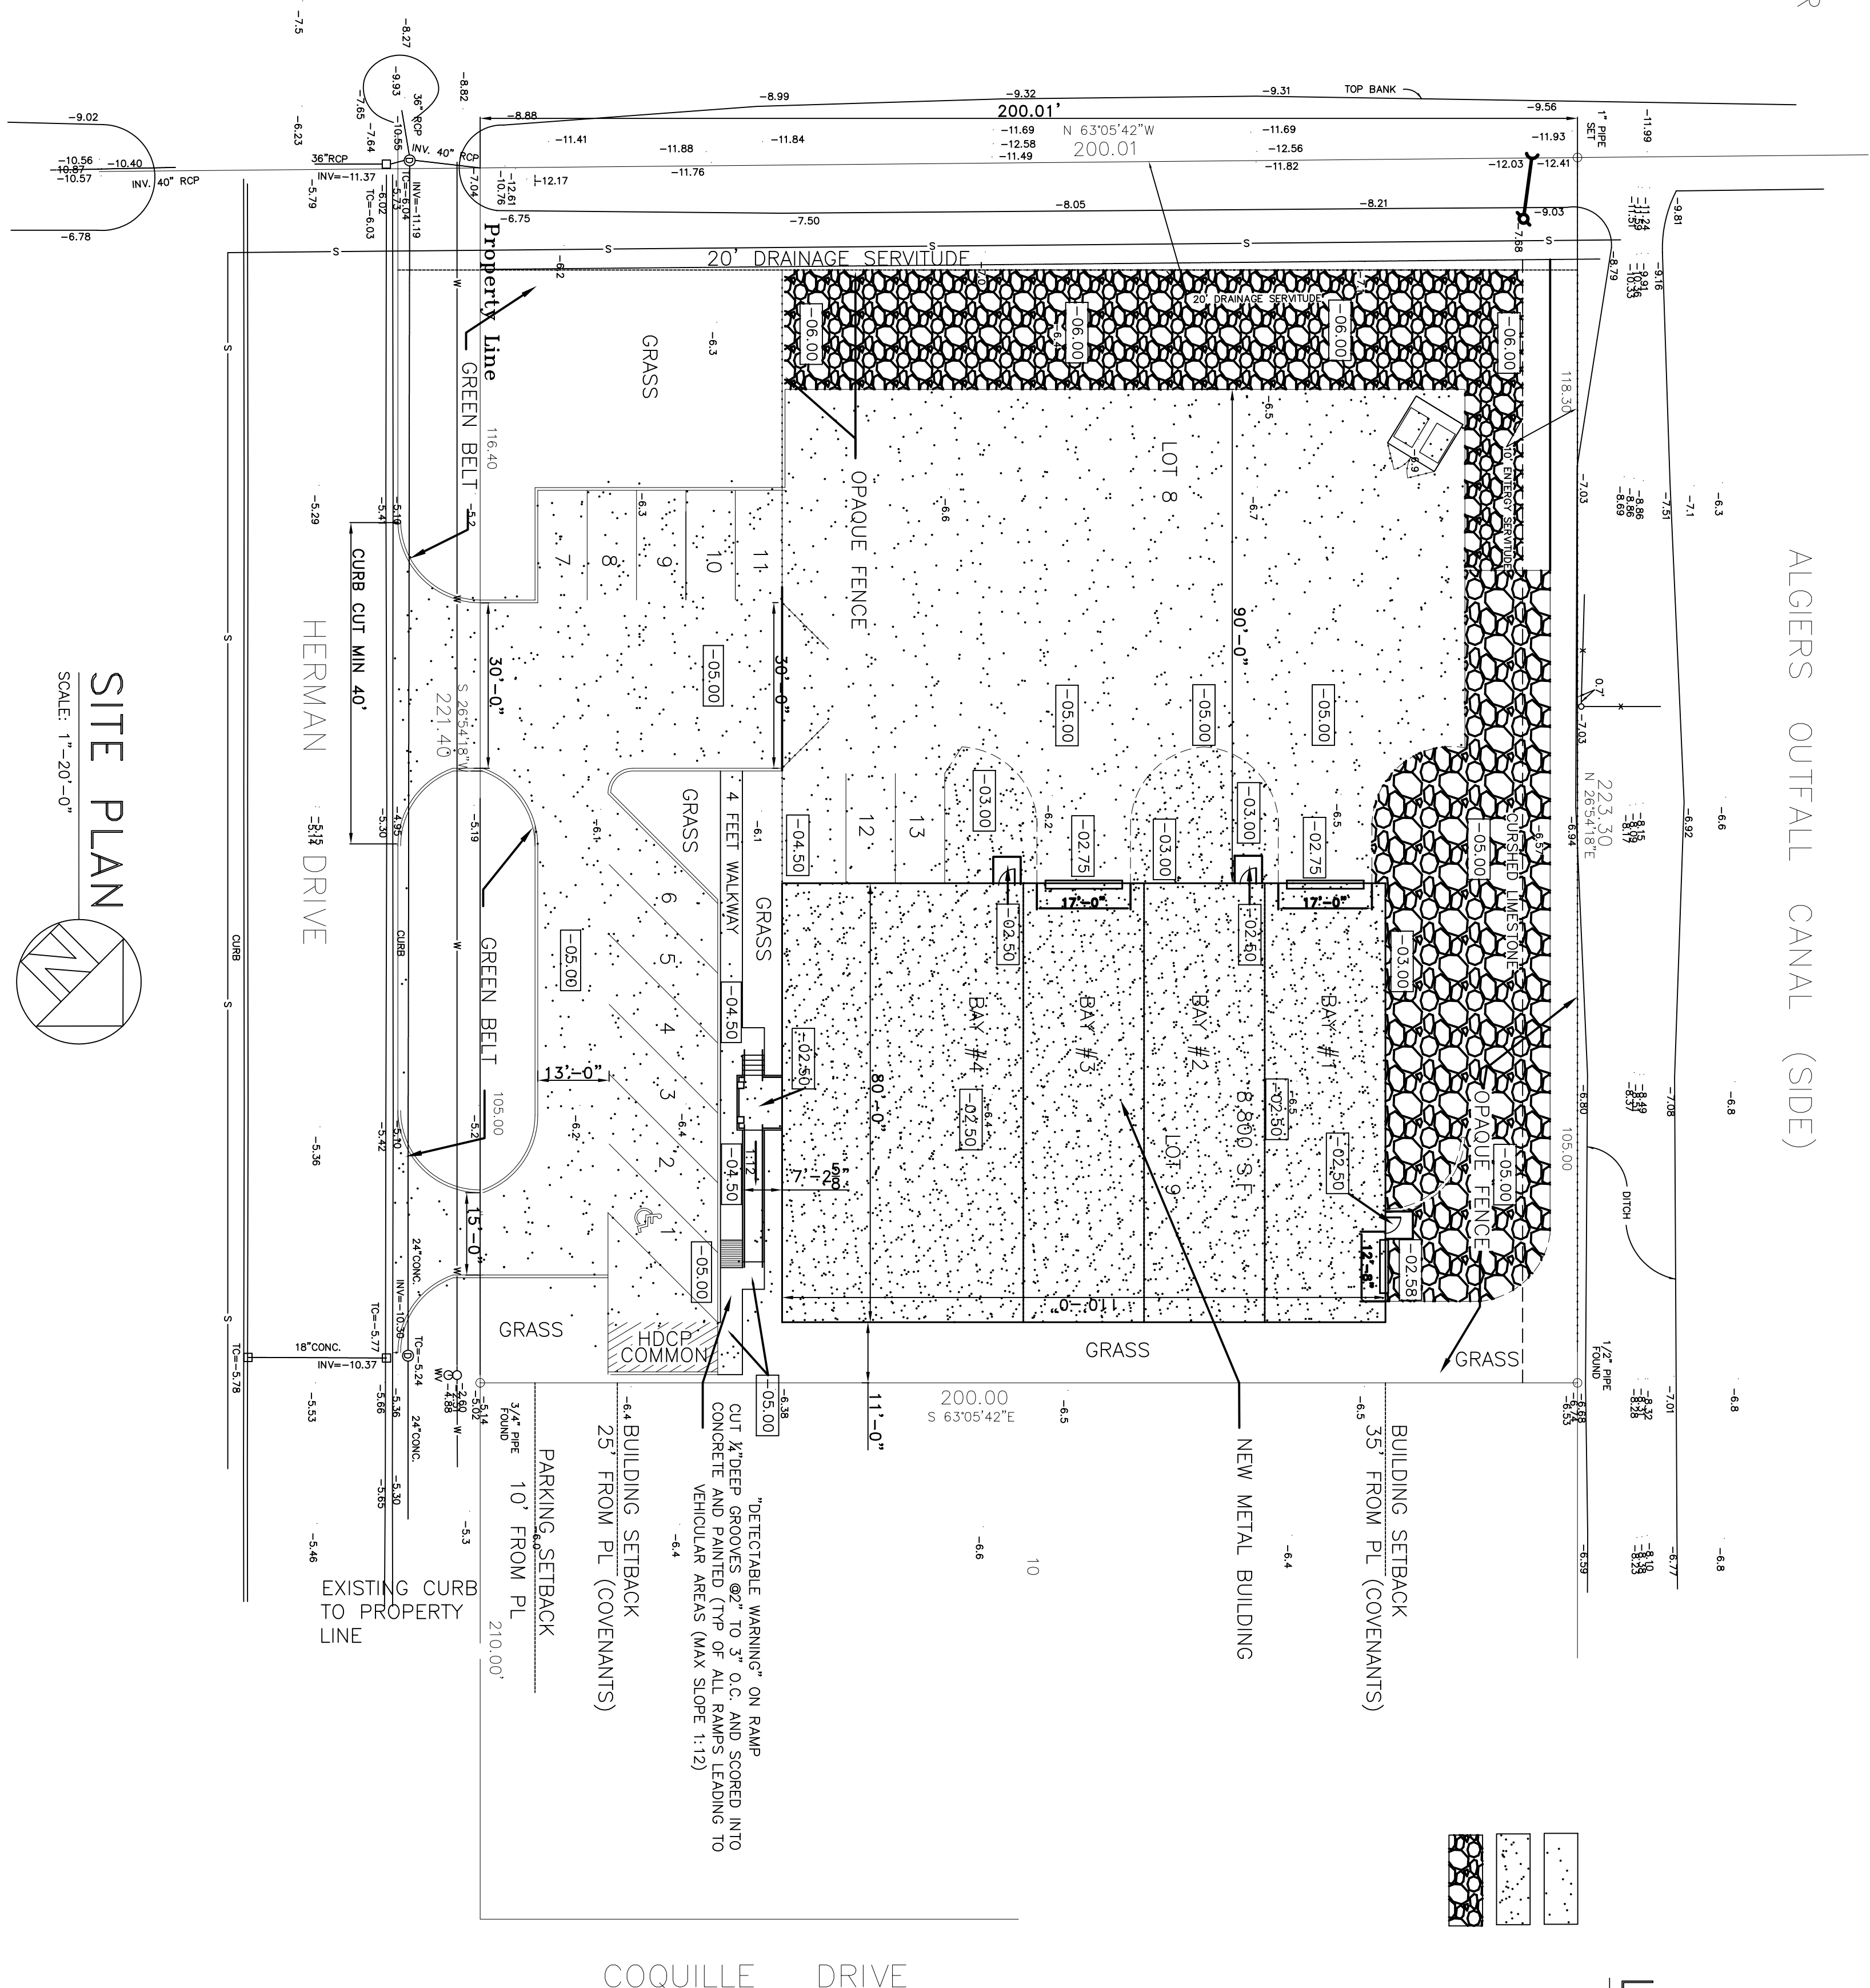

ALGIERS OUTFALL CANAL (SIDE)

LEGEND:

- DRIVEWAY AND PARKING CONCRETE
- BUILDING FOUNDATION CONCRETE
- LIMESTONE

SITE PLAN
 SCALE: 1"=20'-0"

