



**DAMMON**  
ENGINEERING, INC.  
**EMMETT**  
**DAMMON**

**ARCHITECT**  
**ROBERT**  
**SOLBERGER**

1095 FLORIDA AVENUE  
SLIDELL, LA. 70458  
985-649-5832

WEBSITE:  
WWW.DAMMONENGINEERING.COM

EMAIL:  
DAMMONENG@BELLSOUTH.NET

ARCHITECTURE  
ENGINEERING  
STUDIES  
PLANNING  
INVESTIGATION  
EXPERT WITNESS

**NEW OFFICE**  
**BUILDING**

PLATFORM CRANE  
POWELL DRIVE  
SLIDELL, LA

**BUILDING**  
**ELEVATIONS**

REV:

SCALE: AS NOTED


JOB#: 1898

DATE: 10-8-07


SHEET 10

**A-2**


OF 25

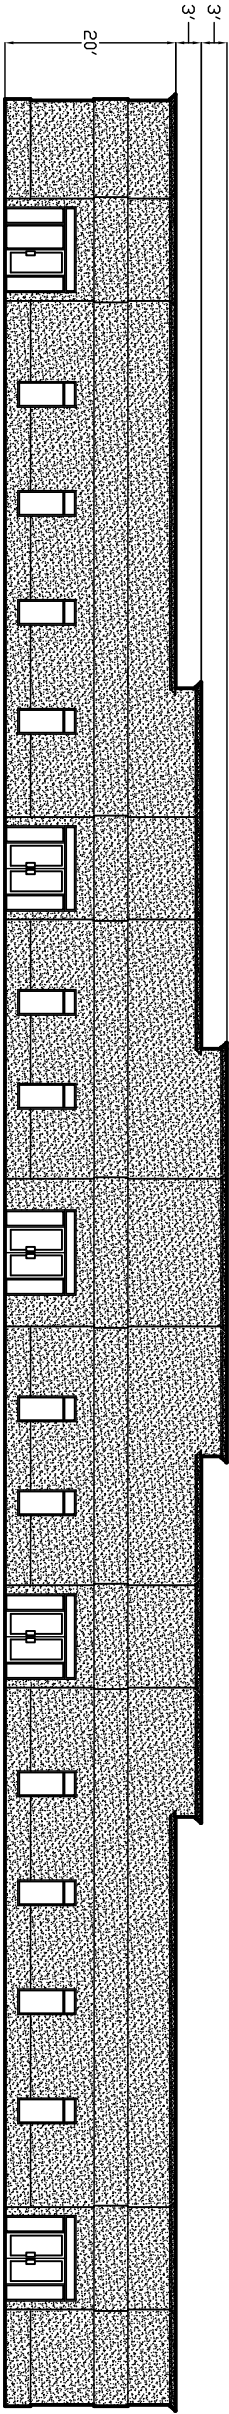


**FRONT ELEVATION**  
SCALE: 1/8"=1'-0"

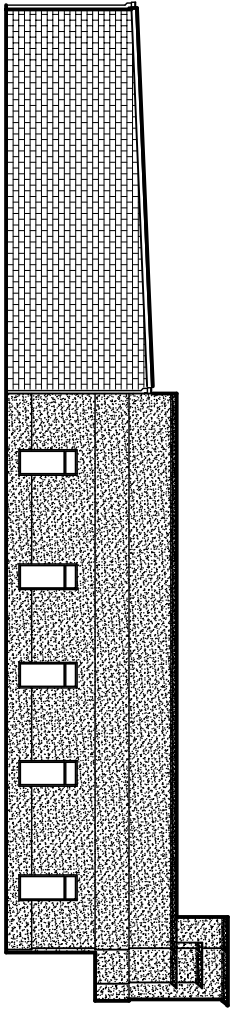

**LEFT ELEVATION**  
SCALE: 1/8"=1'-0"

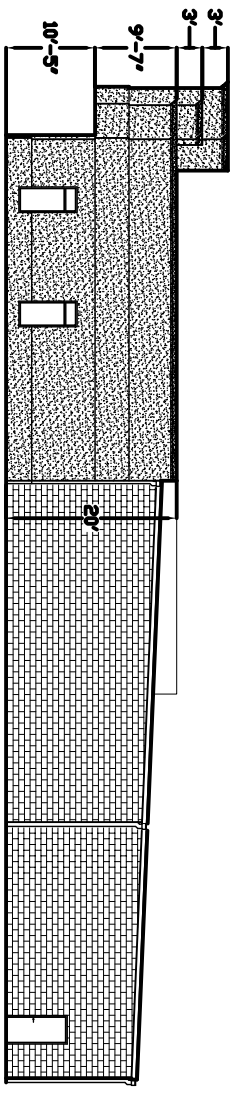

**RIGHT ELEVATION**  
SCALE: 1/8"=1'-0"

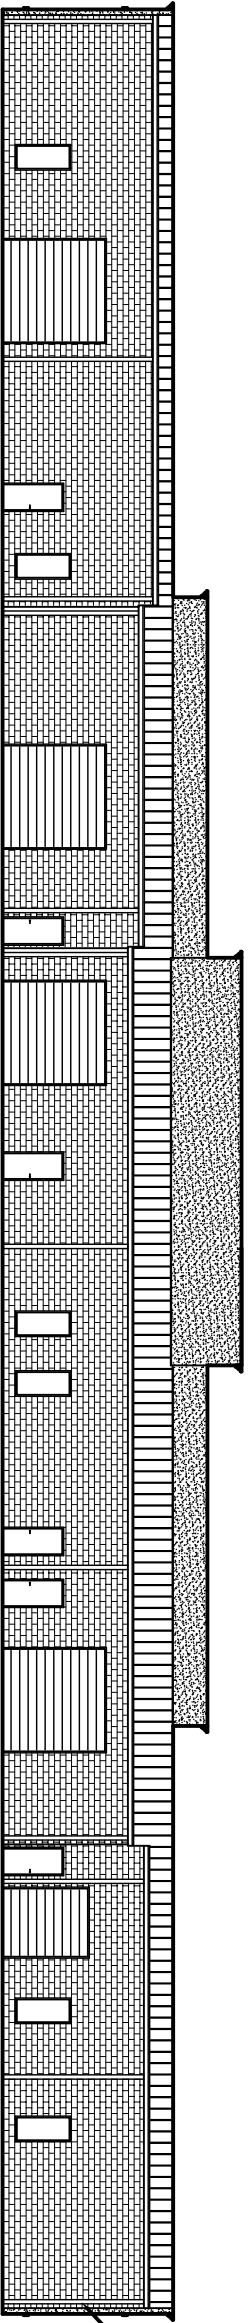

**REAR ELEVATION**  
SCALE: 1/8"=1'-0"

6" GUTTERS (TYP.)  
THE INTO SUBSURFACE  
DRAINAGE.