


**WEST ELEVATION**

SCALE: 1/8"=1'-0"

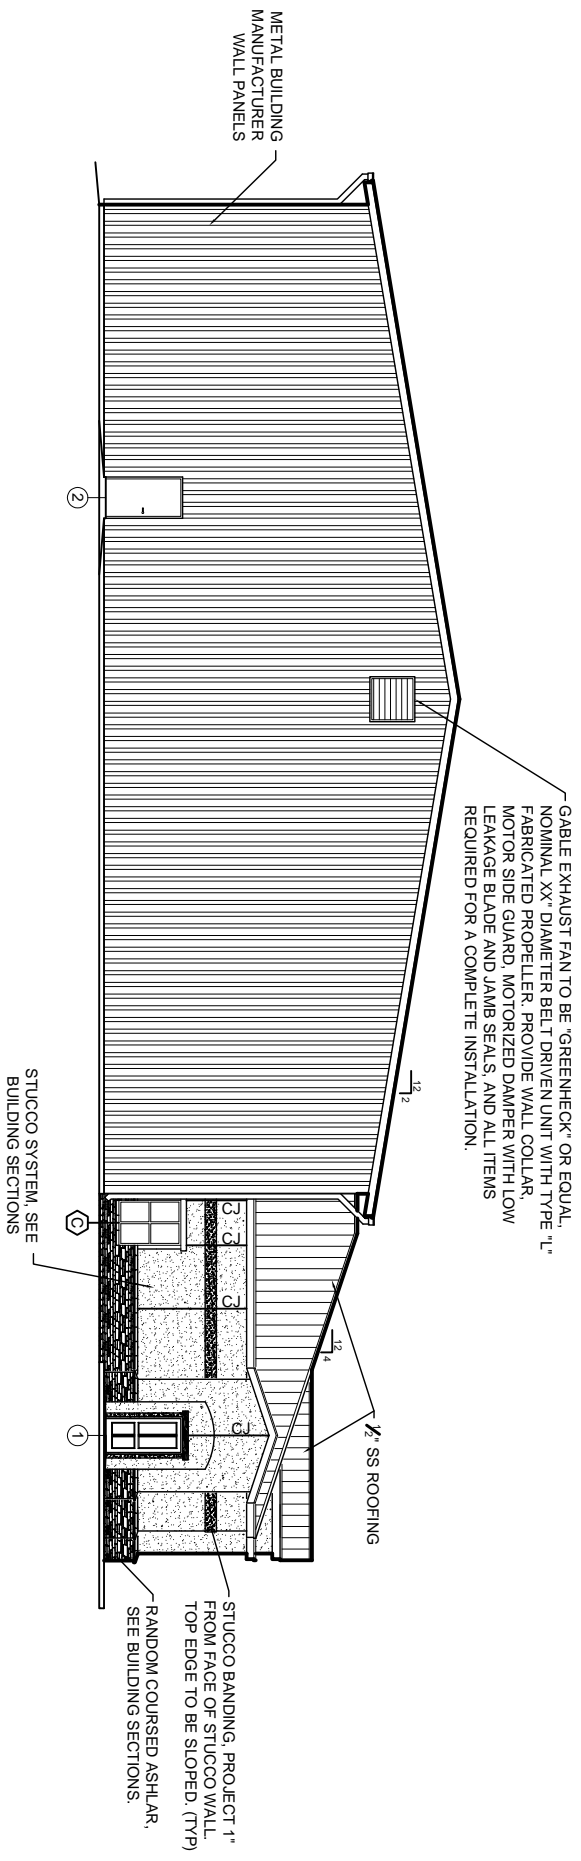

**SOUTH ELEVATION**

SCALE: 1/8"=1'-0"

**NOT APPROVED  
FOR CONSTRUCTION**



**DAMMON**  
ENGINEERING, INC.  
**EMMETT**  
**DAMMON**

**ARCHITECT**  
**ROBERT**  
**WILTSE**

1095 FLORIDA AVENUE  
SLIDELL, LA. 70458  
983-649-5832

WEBSITE:  
[WWW.DAMMONENGINEERING.COM](http://WWW.DAMMONENGINEERING.COM)  
EMAIL:  
[DAMMONENG@BELLSOUTH.NET](mailto:DAMMONENG@BELLSOUTH.NET)

ARCHITECTURE  
ENGINEERING  
STUDIES  
PLANNING  
INVESTIGATION  
EXPERT WITNESS

**NEW OFFICE/  
WAREHOUSE**

O'BRIEN / NORTH  
SHORE FLOORING  
DISTRIBUTORS  
J.F. SMITH AVE.  
SLIDELL, LA

**BUILDING  
ELEVATIONS**

REV:  
SCALE: AS NOTED  
JOB#: 1912  
DATE: 1-4-08  
SHEET