



**DAMMON**  
ENGINEERING, INC.

**EMMETT**  
**DAMMON**

**ARCHITECT**  
**ROBERT**  
**WILTSE**

1095 FLORIDA AVENUE  
SLIDELL, LA. 70458  
983-649-5832

WEBSITE:  
WWW.DAMMONENGINEERING.COM  
EMAIL:  
DAMMONENG@BELLSOUTH.NET

ARCHITECTURE  
ENGINEERING  
STUDIES  
PLANNING  
INVESTIGATION  
EXPERT WITNESS

**NEW OFFICE/  
WAREHOUSE**

O'BRIEN / NORTH  
SHORE FLOORING  
DISTRIBUTORS  
J.F. SMITH AVE.  
SLIDELL, LA

**ROOF  
PLAN**

REV:

SCALE: AS NOTED


JOB#: 1912

DATE: 1-4-08

SHEET

**A-5**

OF

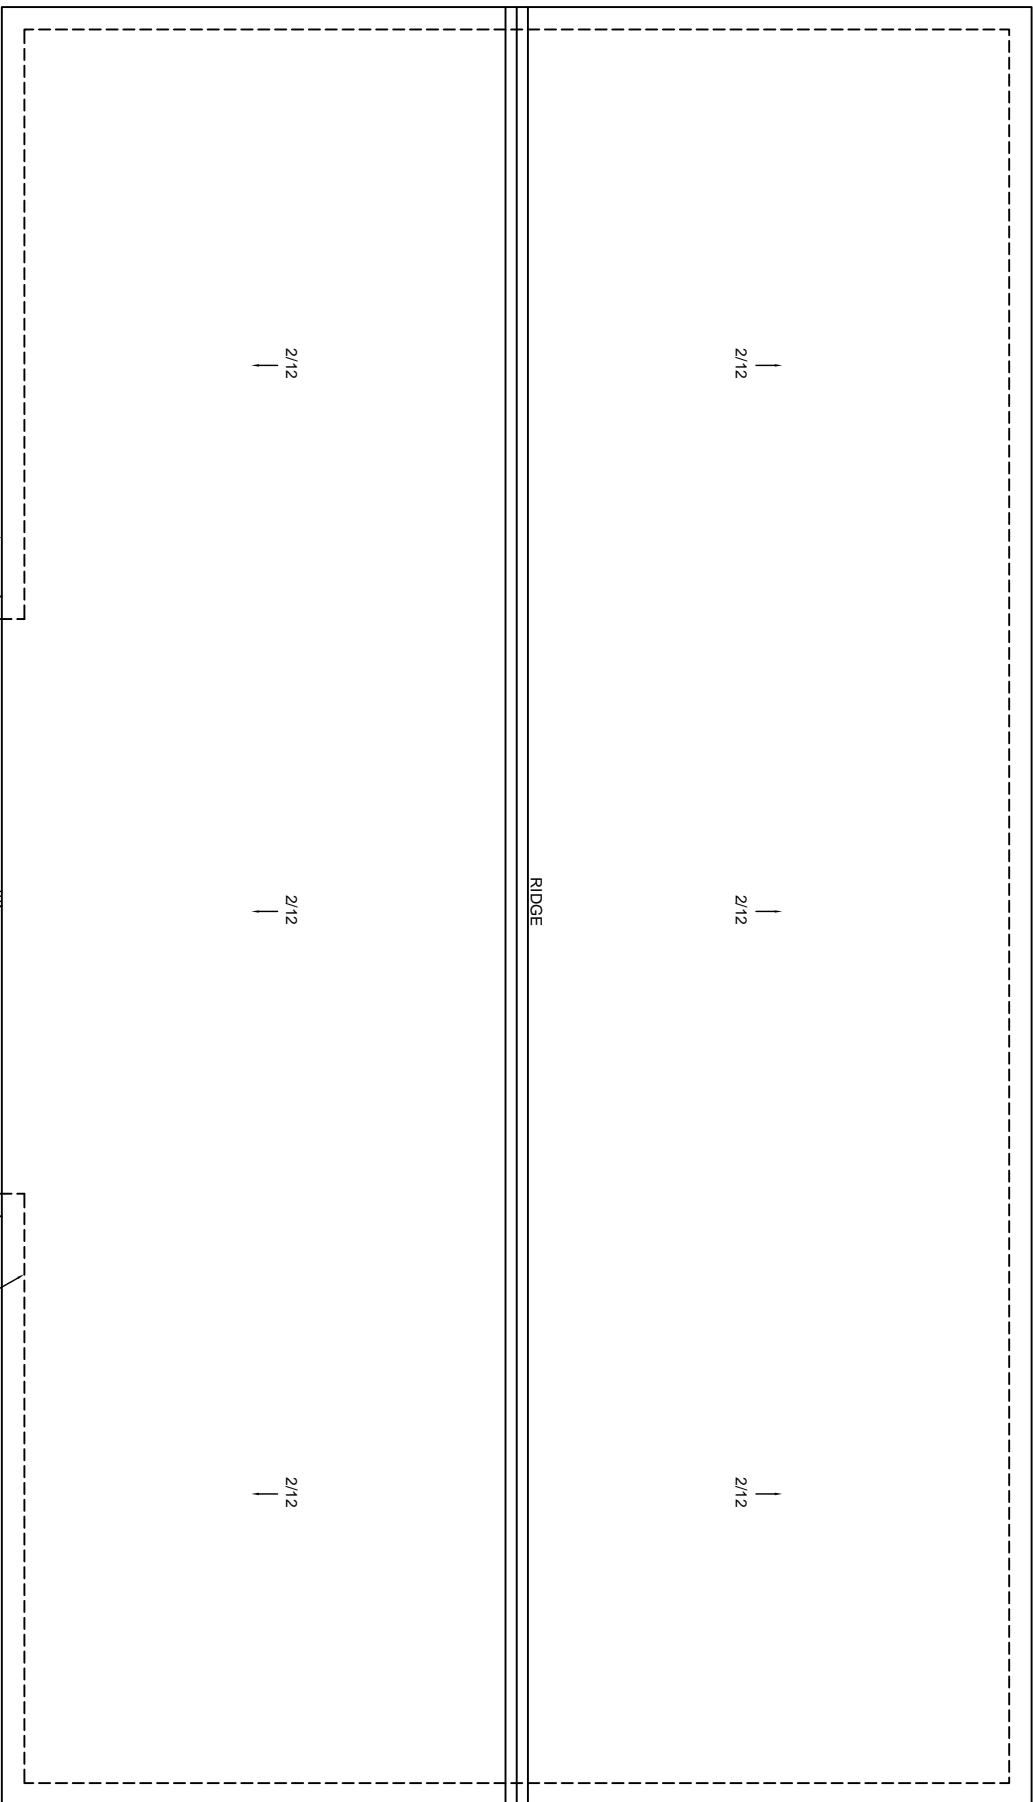

**ROOF PLAN**  
SCALE: 1/8"=1'-0"



**NOT APPROVED  
FOR CONSTRUCTION**